

Dimensions to be verified on site
DO NOT SCALE FROM THIS DRAWING.
Any areas indicated on this drawing are for guidance only. No responsibility is taken for their accuracy.

This drawing is the property of **Design Workshop Consultant Ltd**. Copyright is reserved by them and the drawing is issued on the condition that it is not copied, reproduced, retained or disclosed to any unauthorized person, either wholly or in part without the consent in writing of **Design Workshop Consultant Ltd**.

Site Address:

73, Fern Hill Road,
Oxford,
OX4 2JW

Title:


Existing Ground Floor, First Floor
and Loft Plan & Proposed Ground
Floor Plan

Scale: 1:50, 1:100



Paper Size: A3

Rev	Date	Comments



Drawn By: VG
Job Ref: 24006
Date: Feb 2024
Drawing No. PL - 02

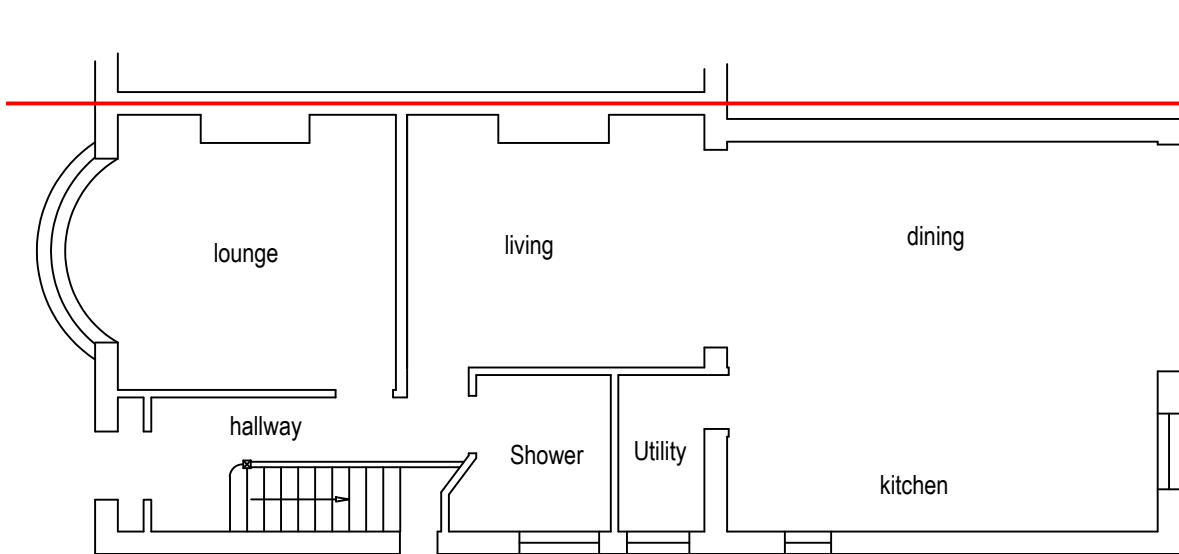



Existing Ground Floor Plan

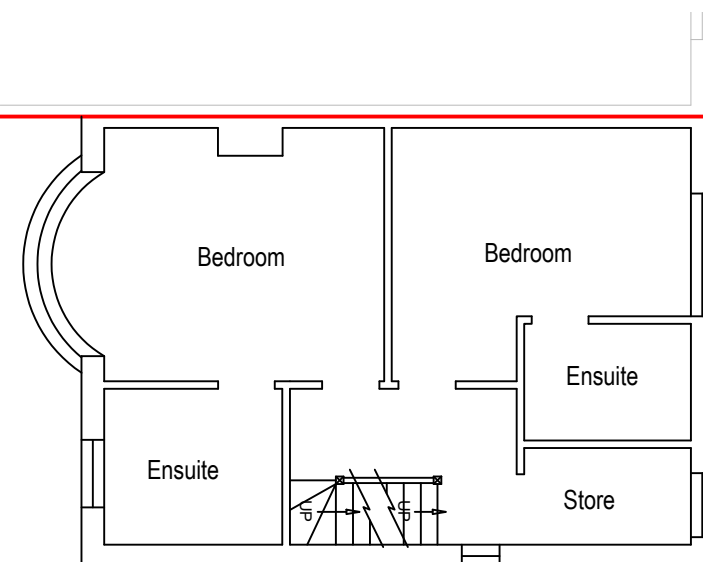 

Existing First Floor Plan

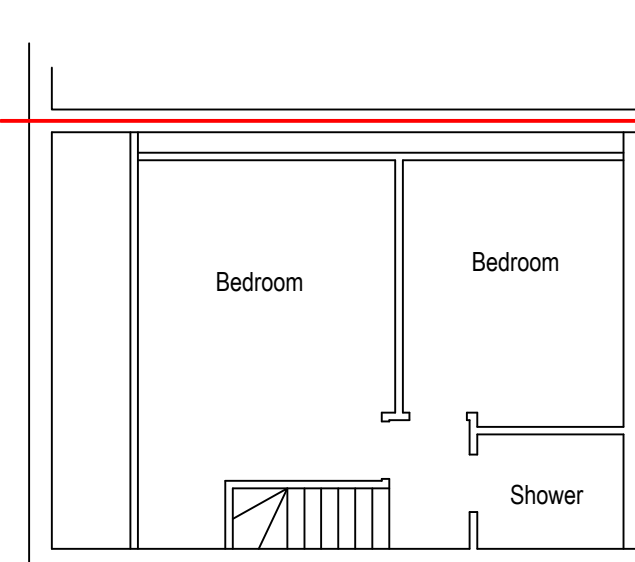 

Existing Loft Floor Plan

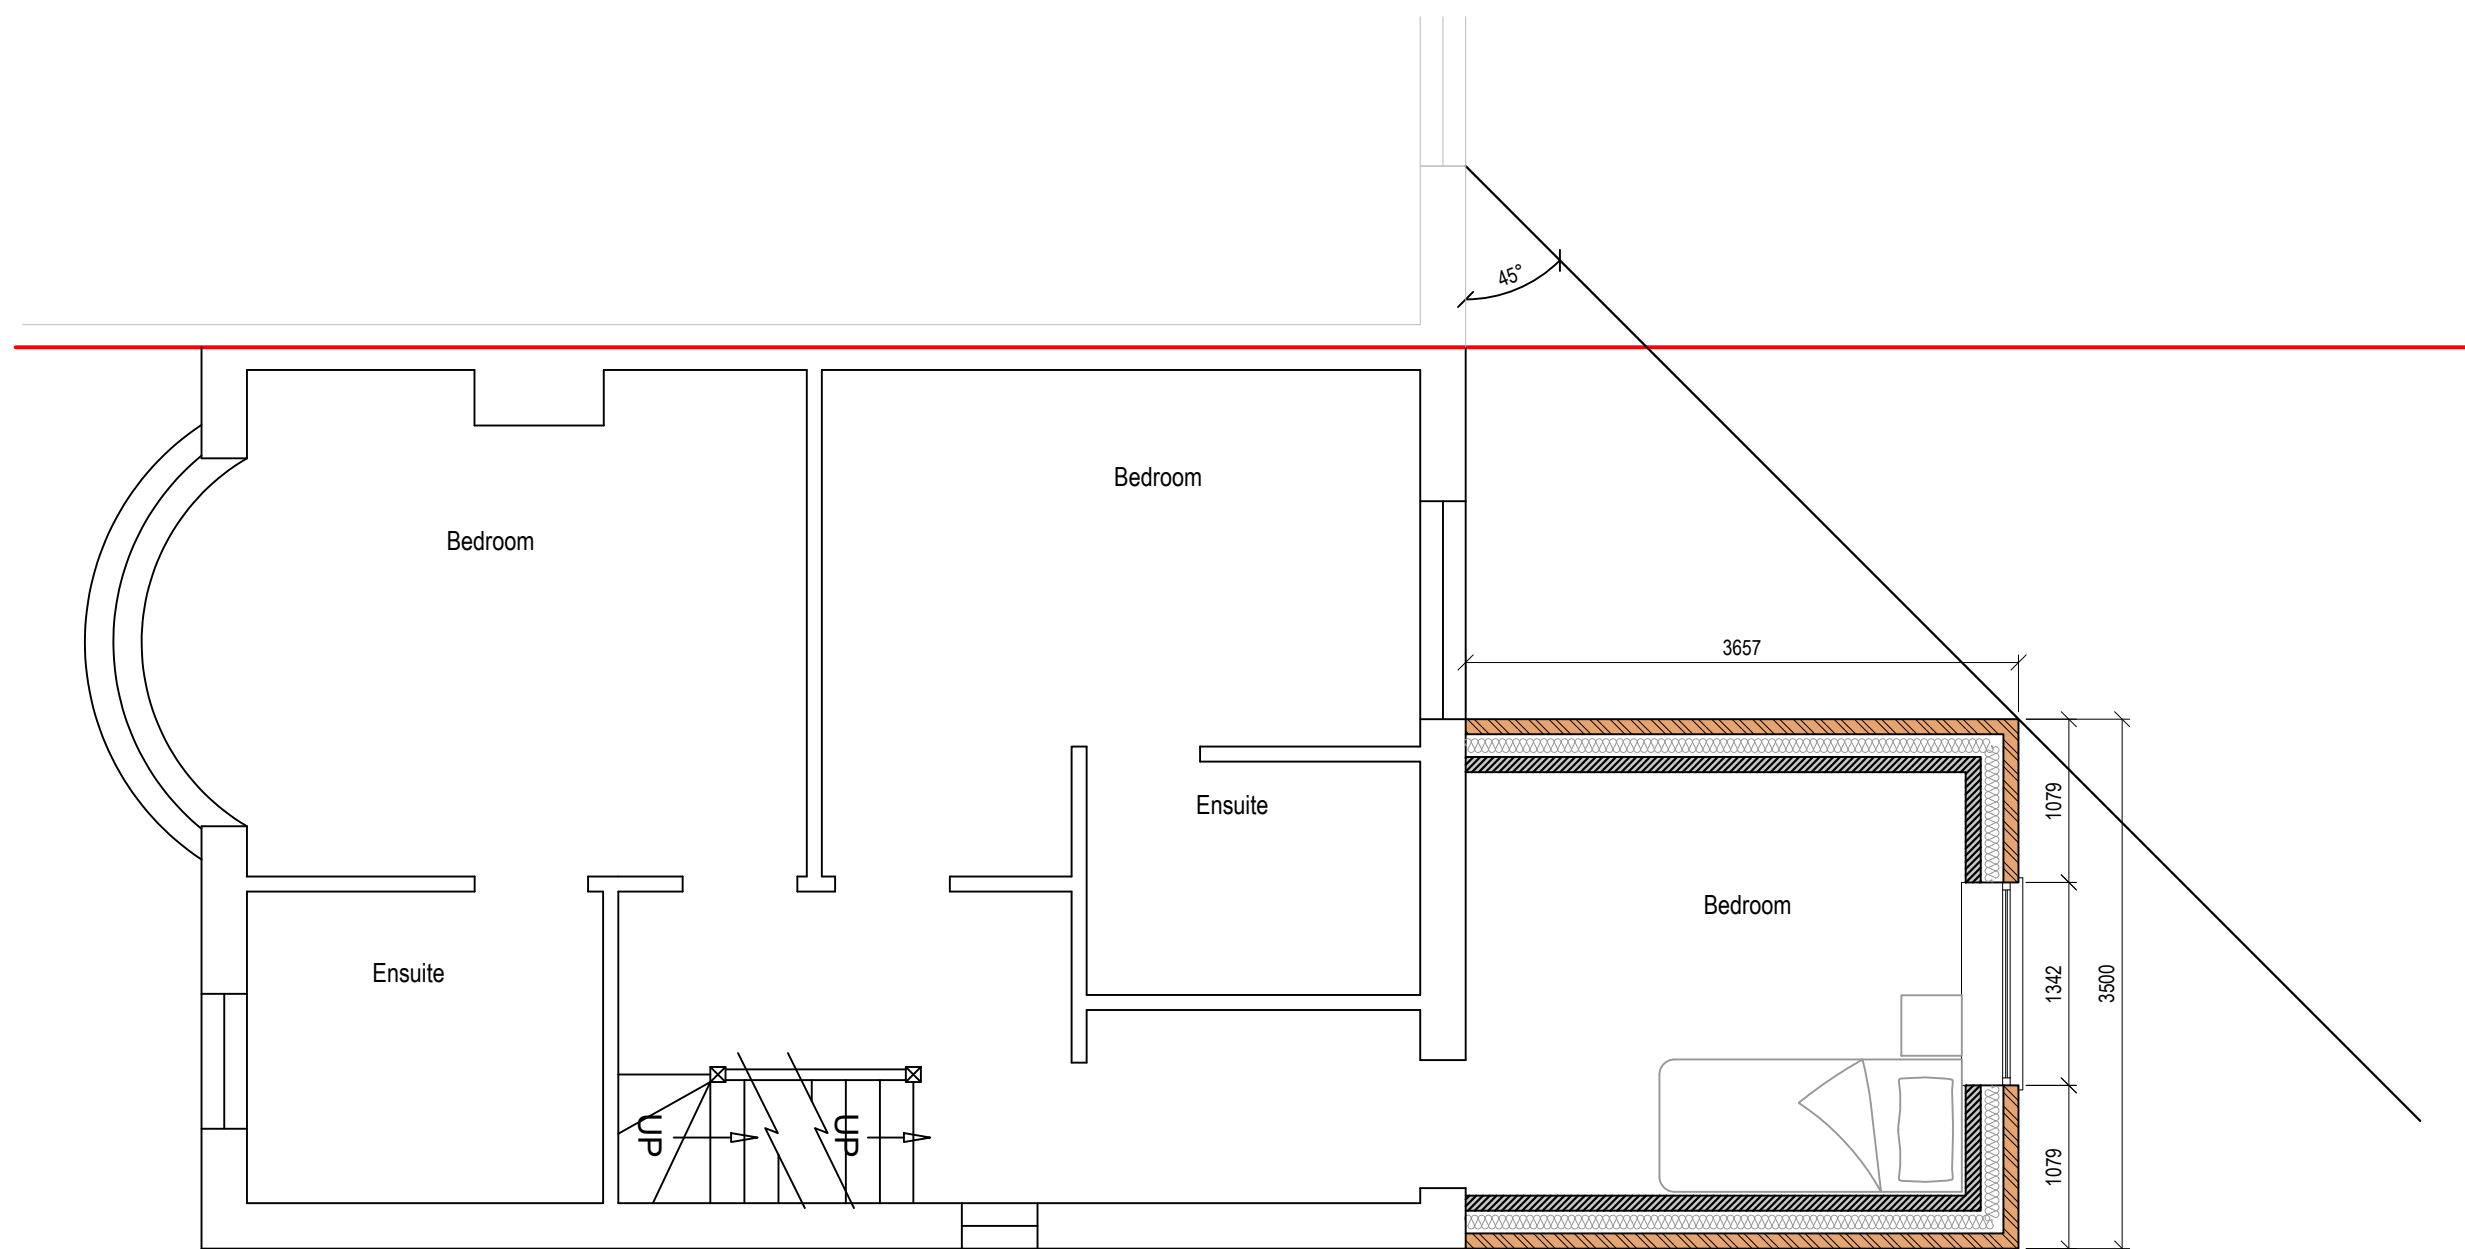 

Proposed Ground Floor Plan

