



EXISTING ROOF PLAN
SCALE 1:50 @ A1

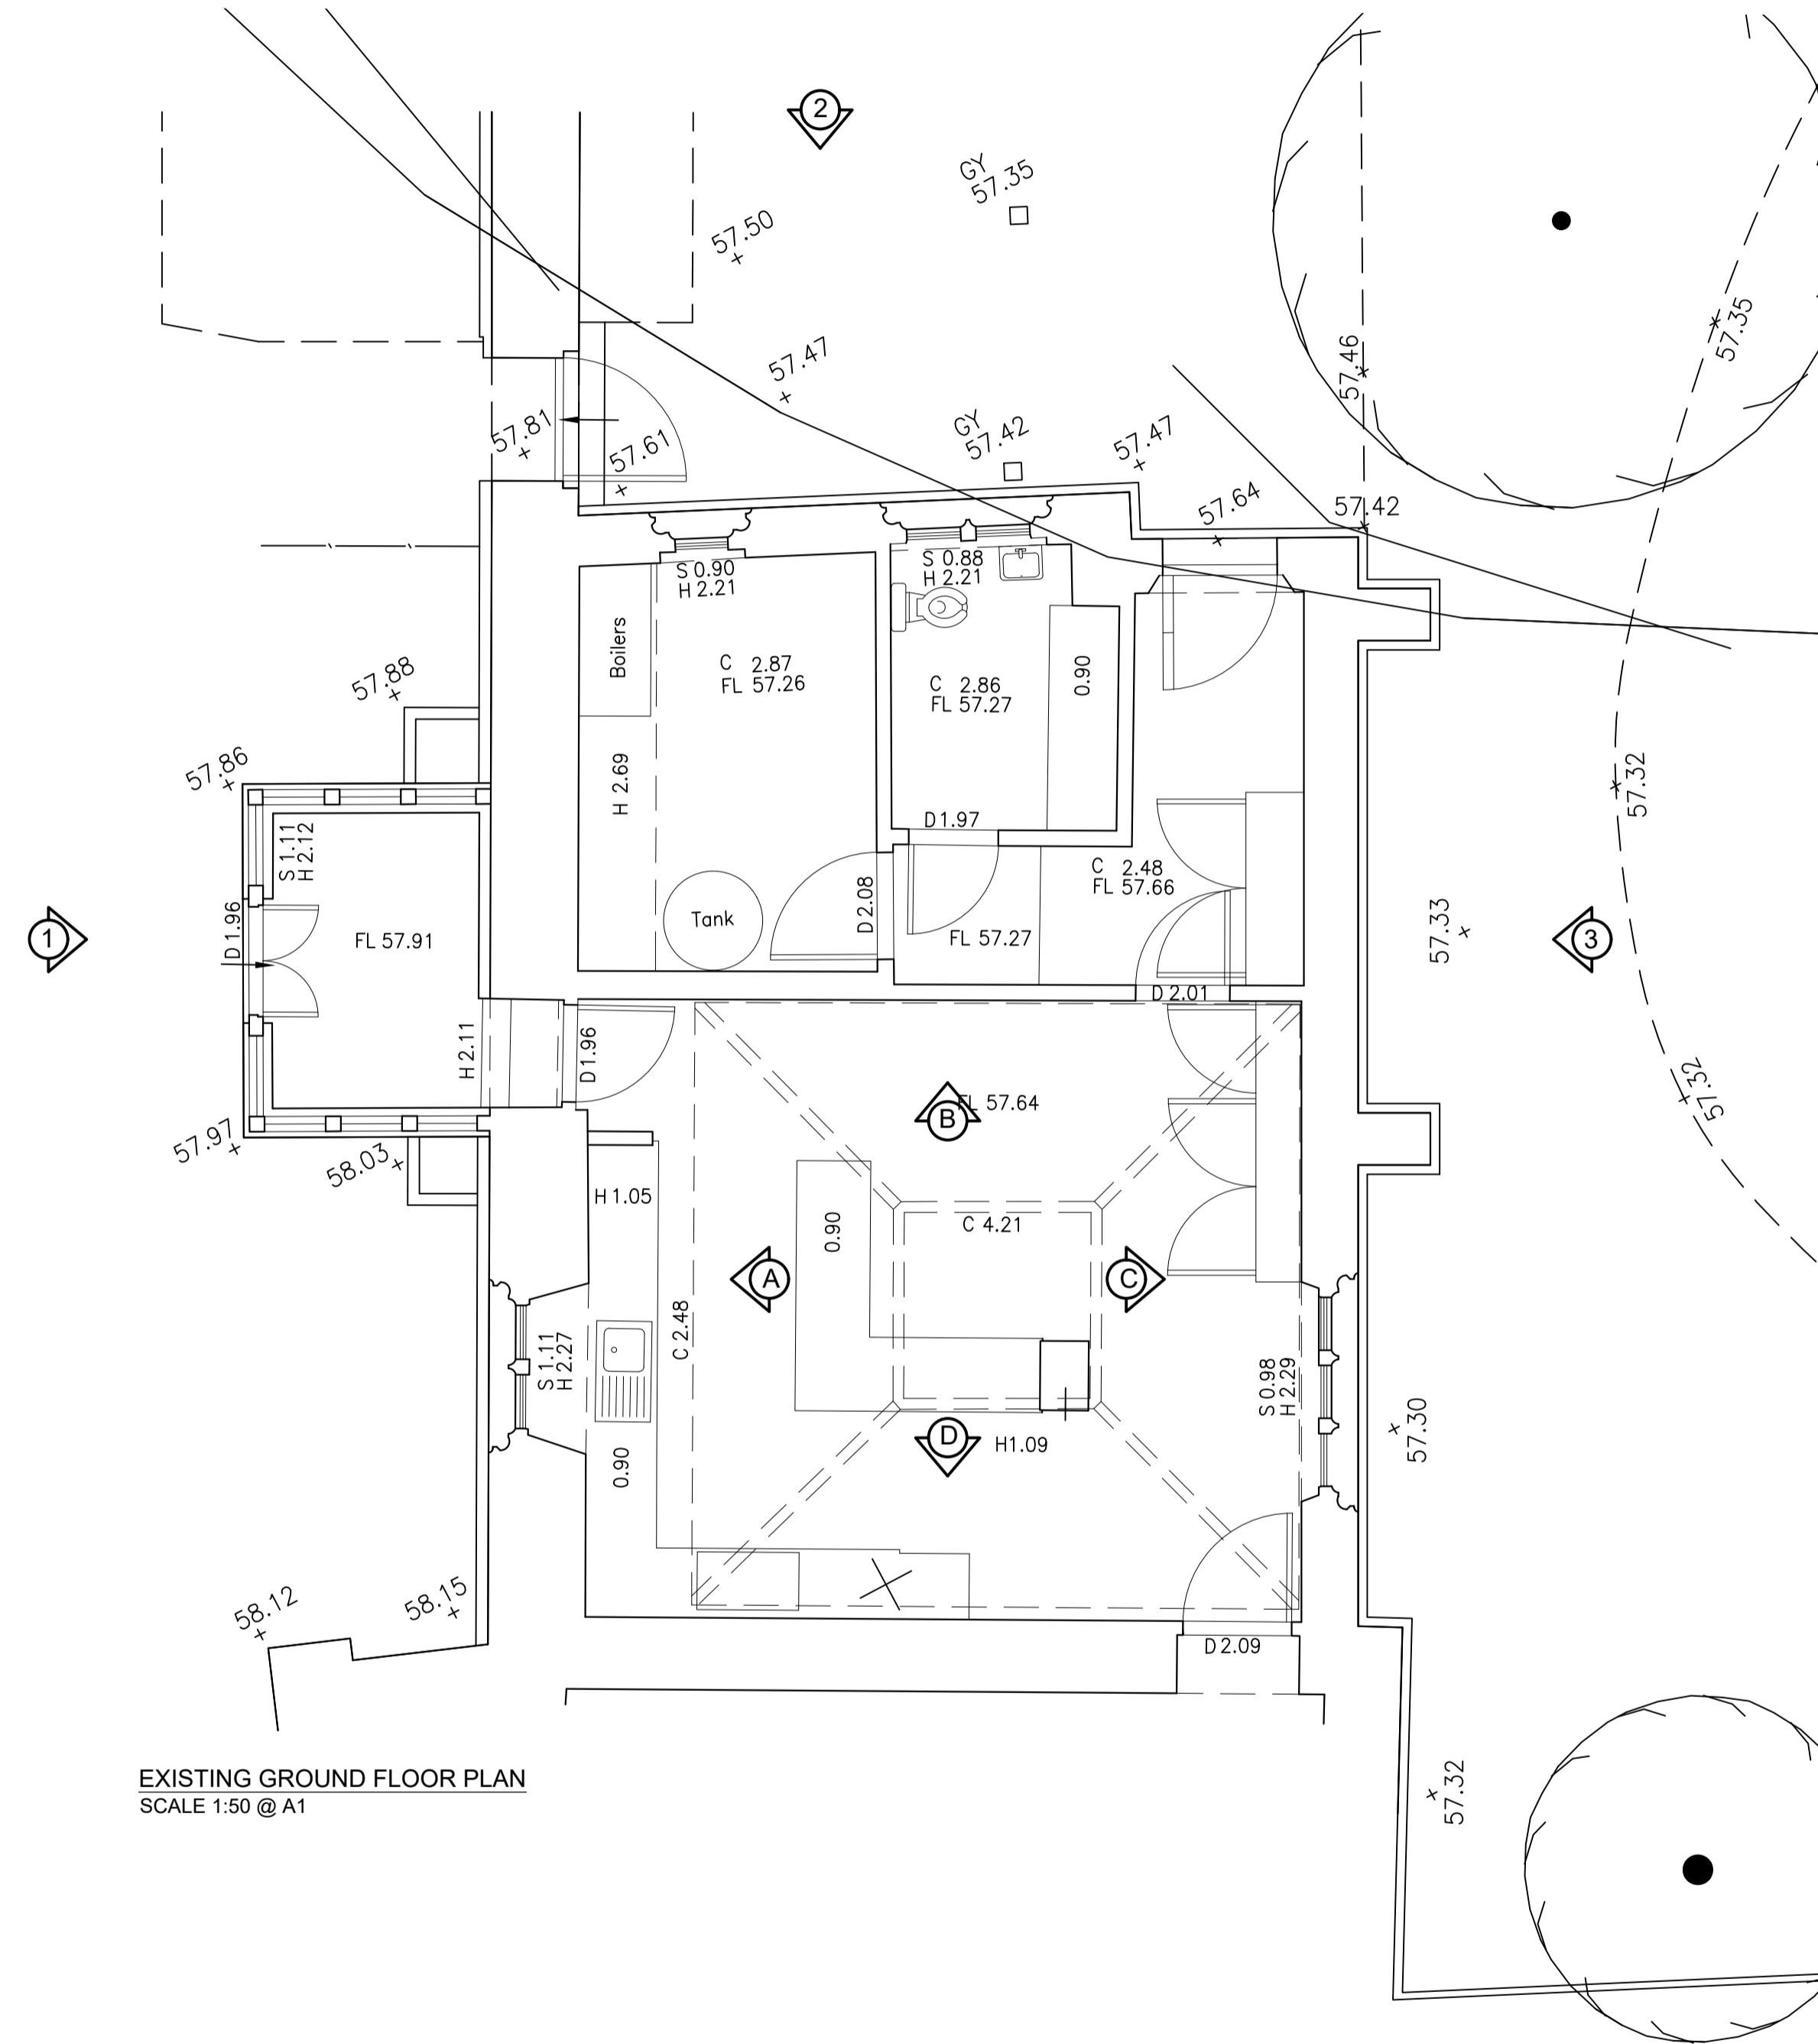

EXISTING GROUND FLOOR PLAN
SCALE 1:50 @ A1

NOTES
© SIDLEYS - THE COPYRIGHT OF ALL OR PART OF THIS DRAWING RESTS WITH SIDLEYS CHARTERED SURVEYORS.
ALL DIMENSIONS SHALL BE CHECKED BY THE PARTY TO WHOM THE DRAWING HAS BEEN ISSUED. ANY DISCREPANCIES SHALL BE BROUGHT TO THE ATTENTION OF SIDLEYS.
DO NOT SCALE FROM THIS DRAWING.
THIS DRAWING HAS BEEN REPRODUCED FROM INFORMATION PROVIDED BY LASER SURVEYS AND HAS NOT BEEN SUBJECT TO A MEASURED SURVEY BY SIDLEYS CHARTERED SURVEYORS.

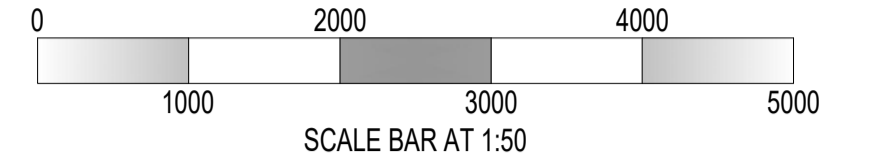

EXISTING

Revision Date Details

MAGDALEN COLLEGE

PRESIDENTS LODGINGS
MAGDALEN COLLEGE
OXFORD
OX1 4AU



GROUND FLOOR AND ROOF PLAN
AS EXISTING

Scale:
1:50 @ A1

Sidleys
CHARTERED SURVEYORS
6 KING EDWARD STREET, OXFORD, OX1 4JL
(01865) 726016 www.sidleys.co.uk



Date: NOV 2023	Drawn by: MR	Checked by: AS	Job No: 6-1166	Drawing No: 01-S
-------------------	-----------------	-------------------	-------------------	---------------------