



NOTES
 © SIDLEYS - THE COPYRIGHT OF ALL OR PART OF THIS DRAWING RESTS WITH SIDLEYS CHARTERED SURVEYORS.
 ALL DIMENSIONS SHALL BE CHECKED BY THE PARTY TO WHOM THE DRAWING HAS BEEN ISSUED. ANY DISCREPANCIES SHALL BE BROUGHT TO THE ATTENTION OF SIDLEYS.
 DO NOT SCALE FROM THIS DRAWING.
 THIS DRAWING HAS BEEN REPRODUCED FROM INFORMATION PROVIDED BY LASER SURVEYS AND HAS NOT BEEN SUBJECT TO A MEASURED SURVEY BY SIDLEYS CHARTERED SURVEYORS.

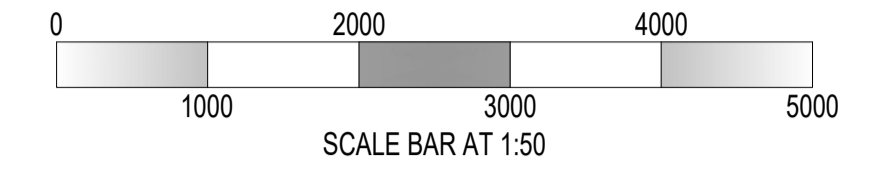


REPLACEMENT TRADITIONAL PATENT GLAZED LANTERN WITH LEAD COVERS TO HIPS AND GLAZING BARS

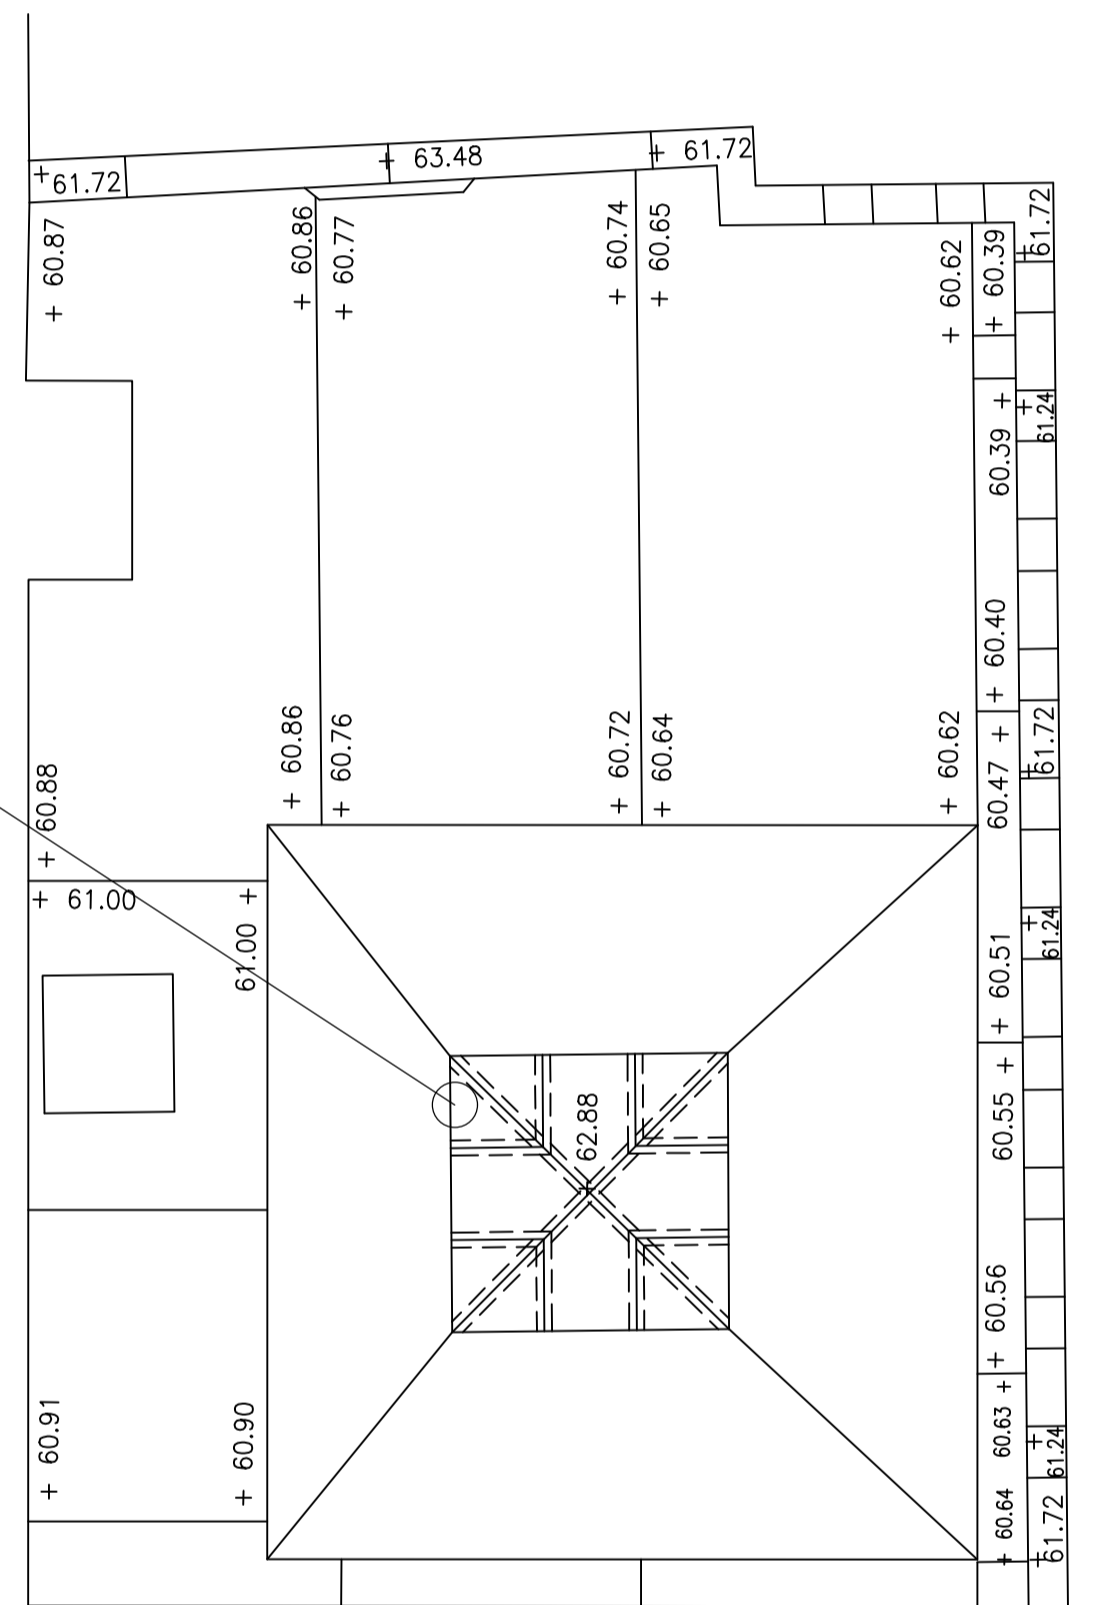

PROPOSED ROOF PLAN
 SCALE 1:50 @ A1

PORCH CEILING TO RECEIVE INSULATION BETWEEN RAFTERS AND LINED WITH PLASTERBOARD AND SKIM

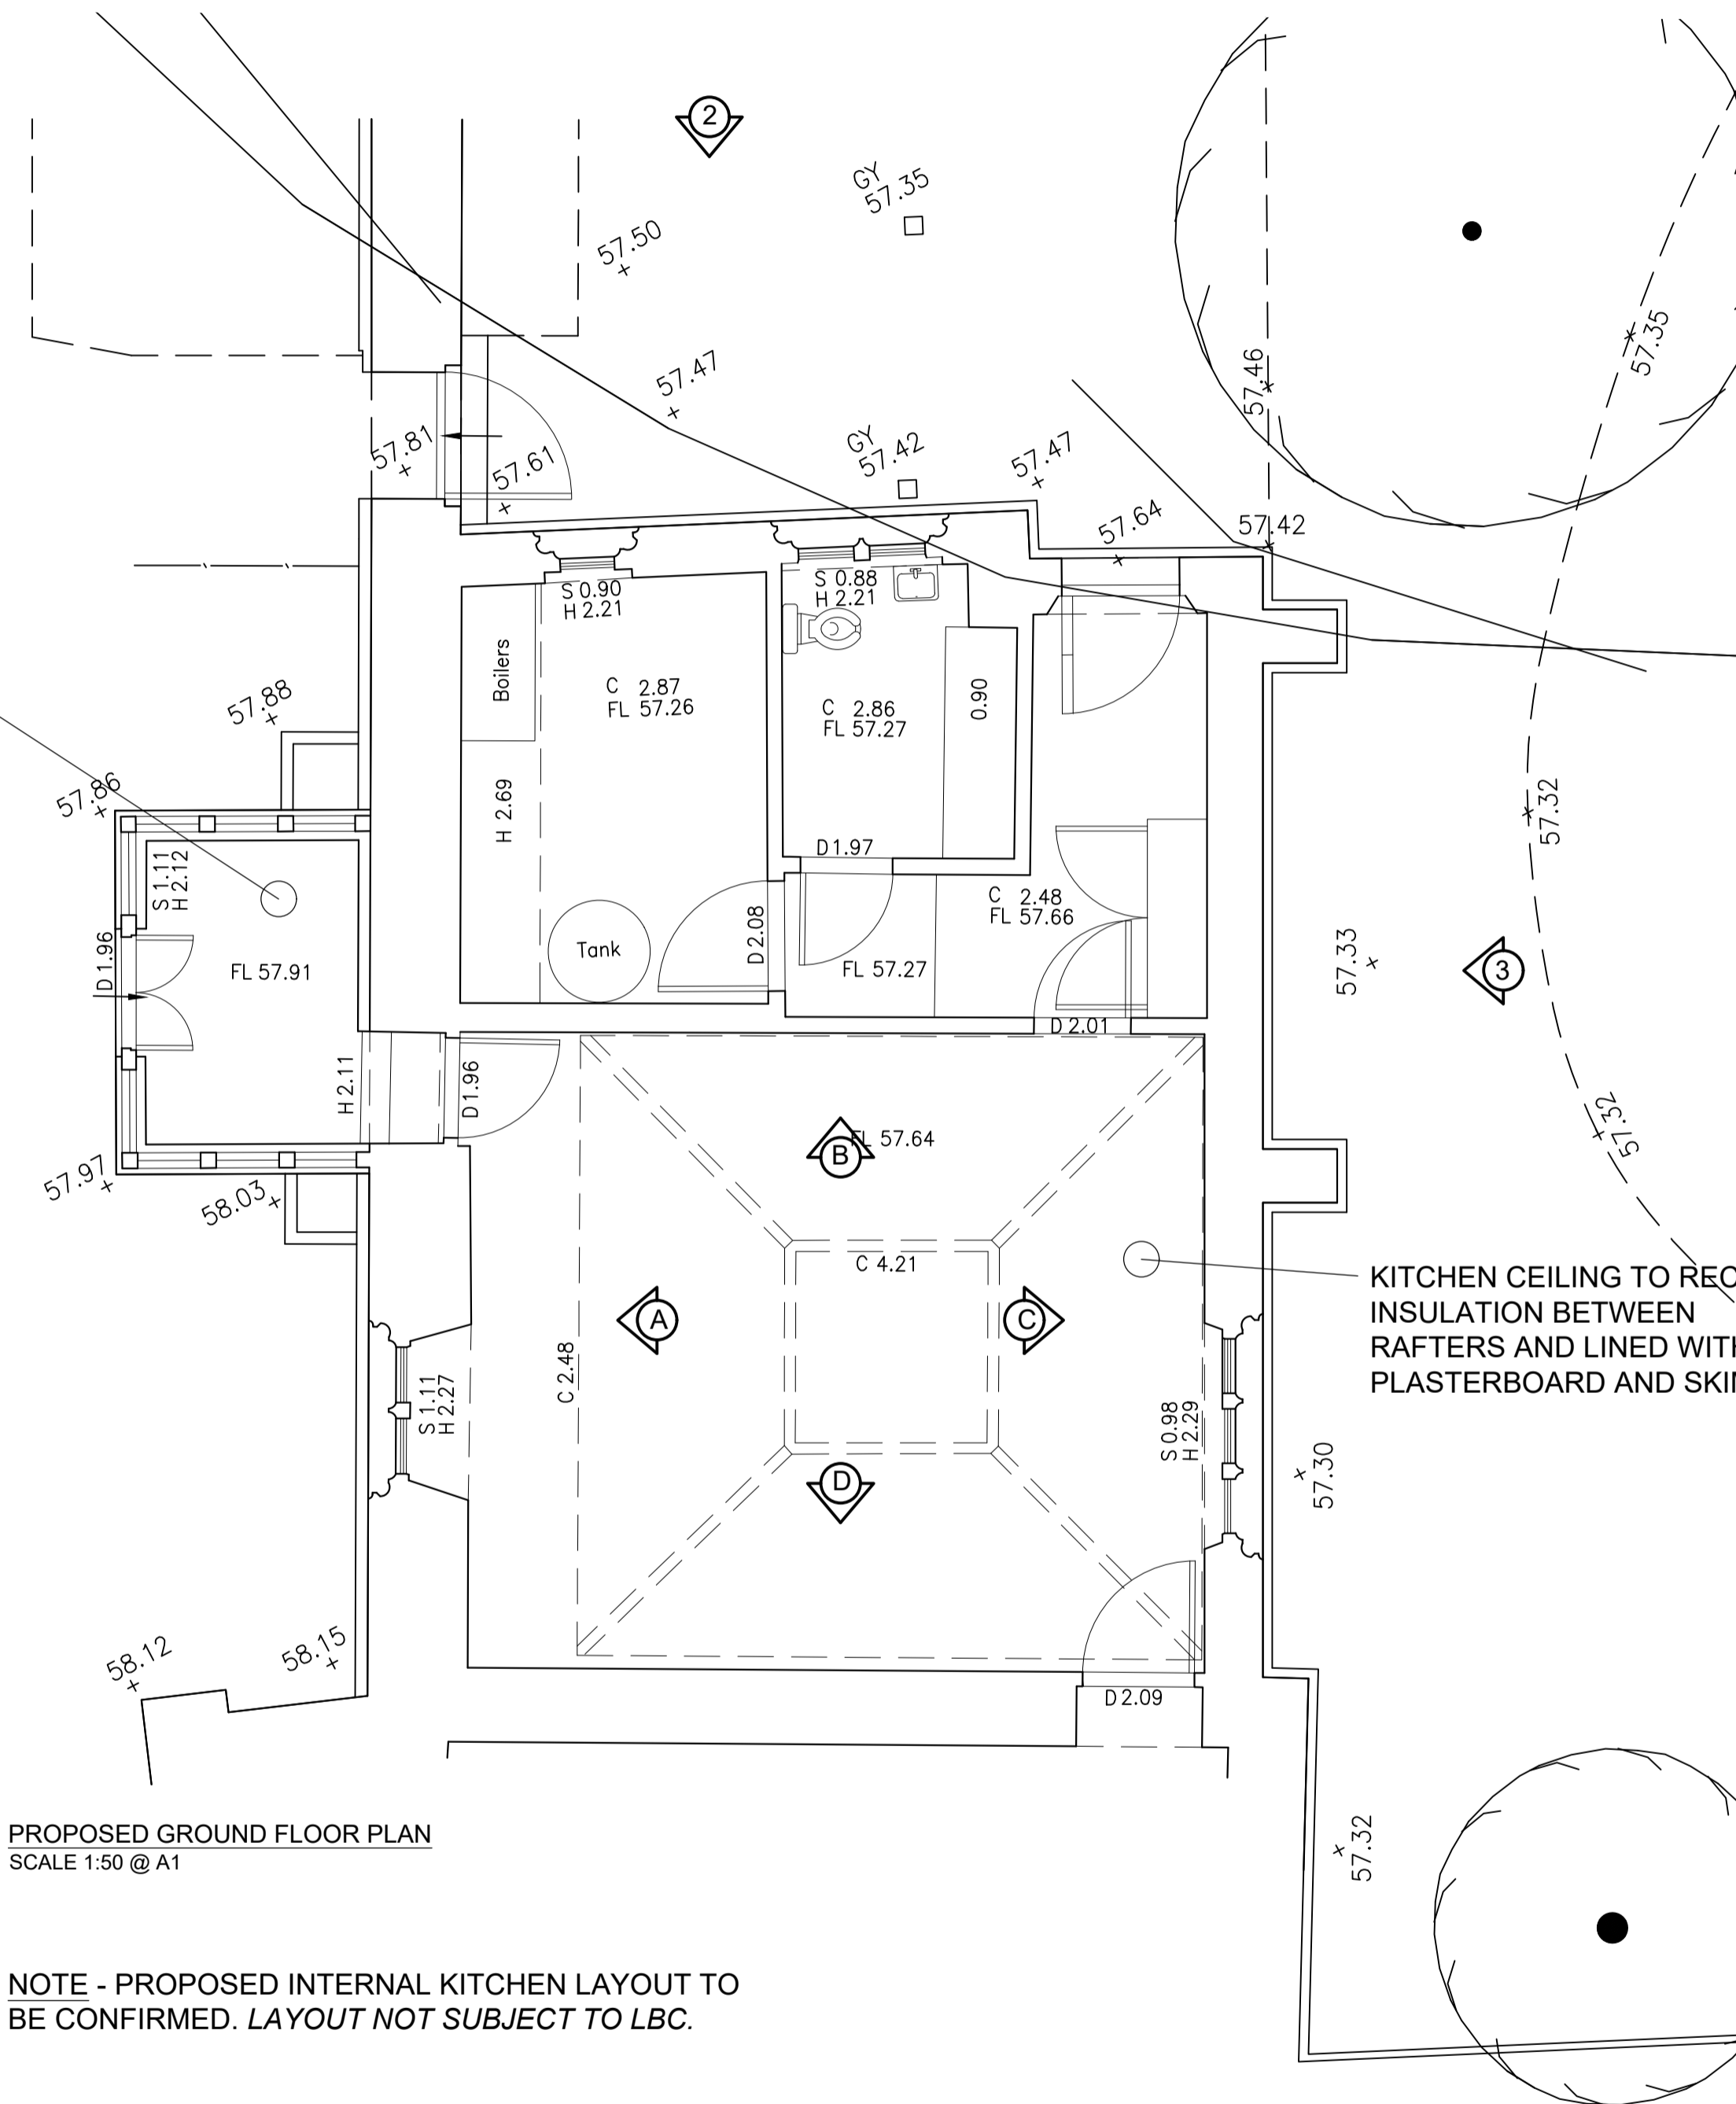

PROPOSED GROUND FLOOR PLAN
 SCALE 1:50 @ A1


NOTE - PROPOSED INTERNAL KITCHEN LAYOUT TO BE CONFIRMED. LAYOUT NOT SUBJECT TO LBC.

PRELIMINARY

Revision Date Details

MAGDALEN COLLEGE

PRESIDENTS LODGINGS
 MAGDALEN COLLEGE
 OXFORD
 OX1 4AU

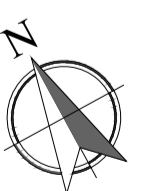

PROPOSED PART GROUND FLOOR AND ROOF PLAN

Scale:
 1:50 @ A1

Sidleys
 CHARTERED SURVEYORS
 6 KING EDWARD STREET, OXFORD, OX1 4JL
 (01865) 726016 www.sidleys.co.uk



Date: FEB 2024	Drawn by: MR	Checked by: AS	Job No: 6-1166	Drawing No: 04-P
-------------------	-----------------	-------------------	-------------------	---------------------