




Existing

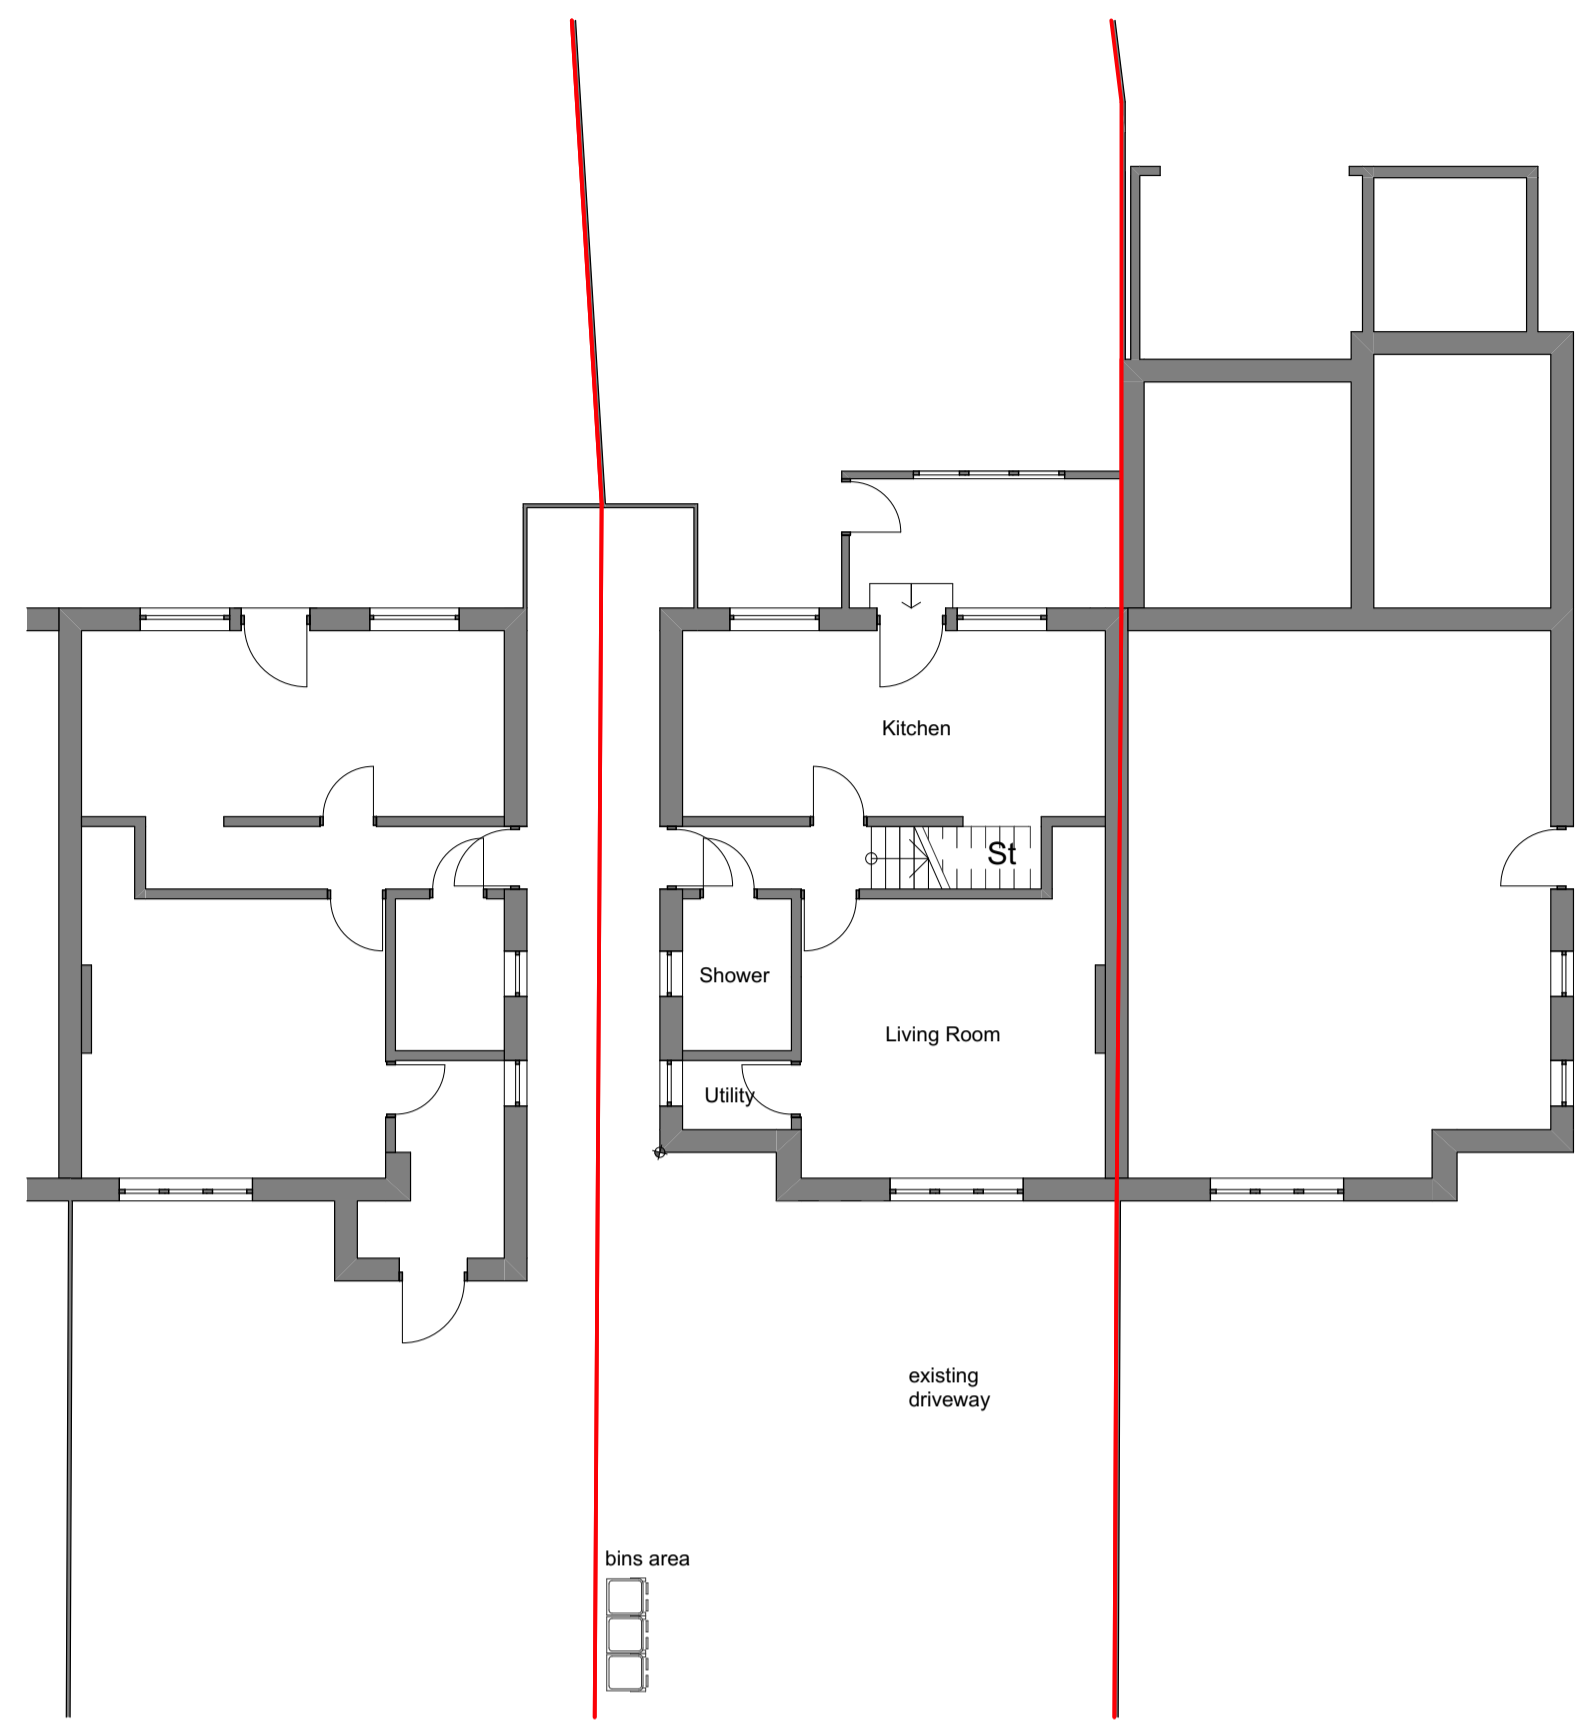



Existing Ground Floor and Existing Block Plan 1:100

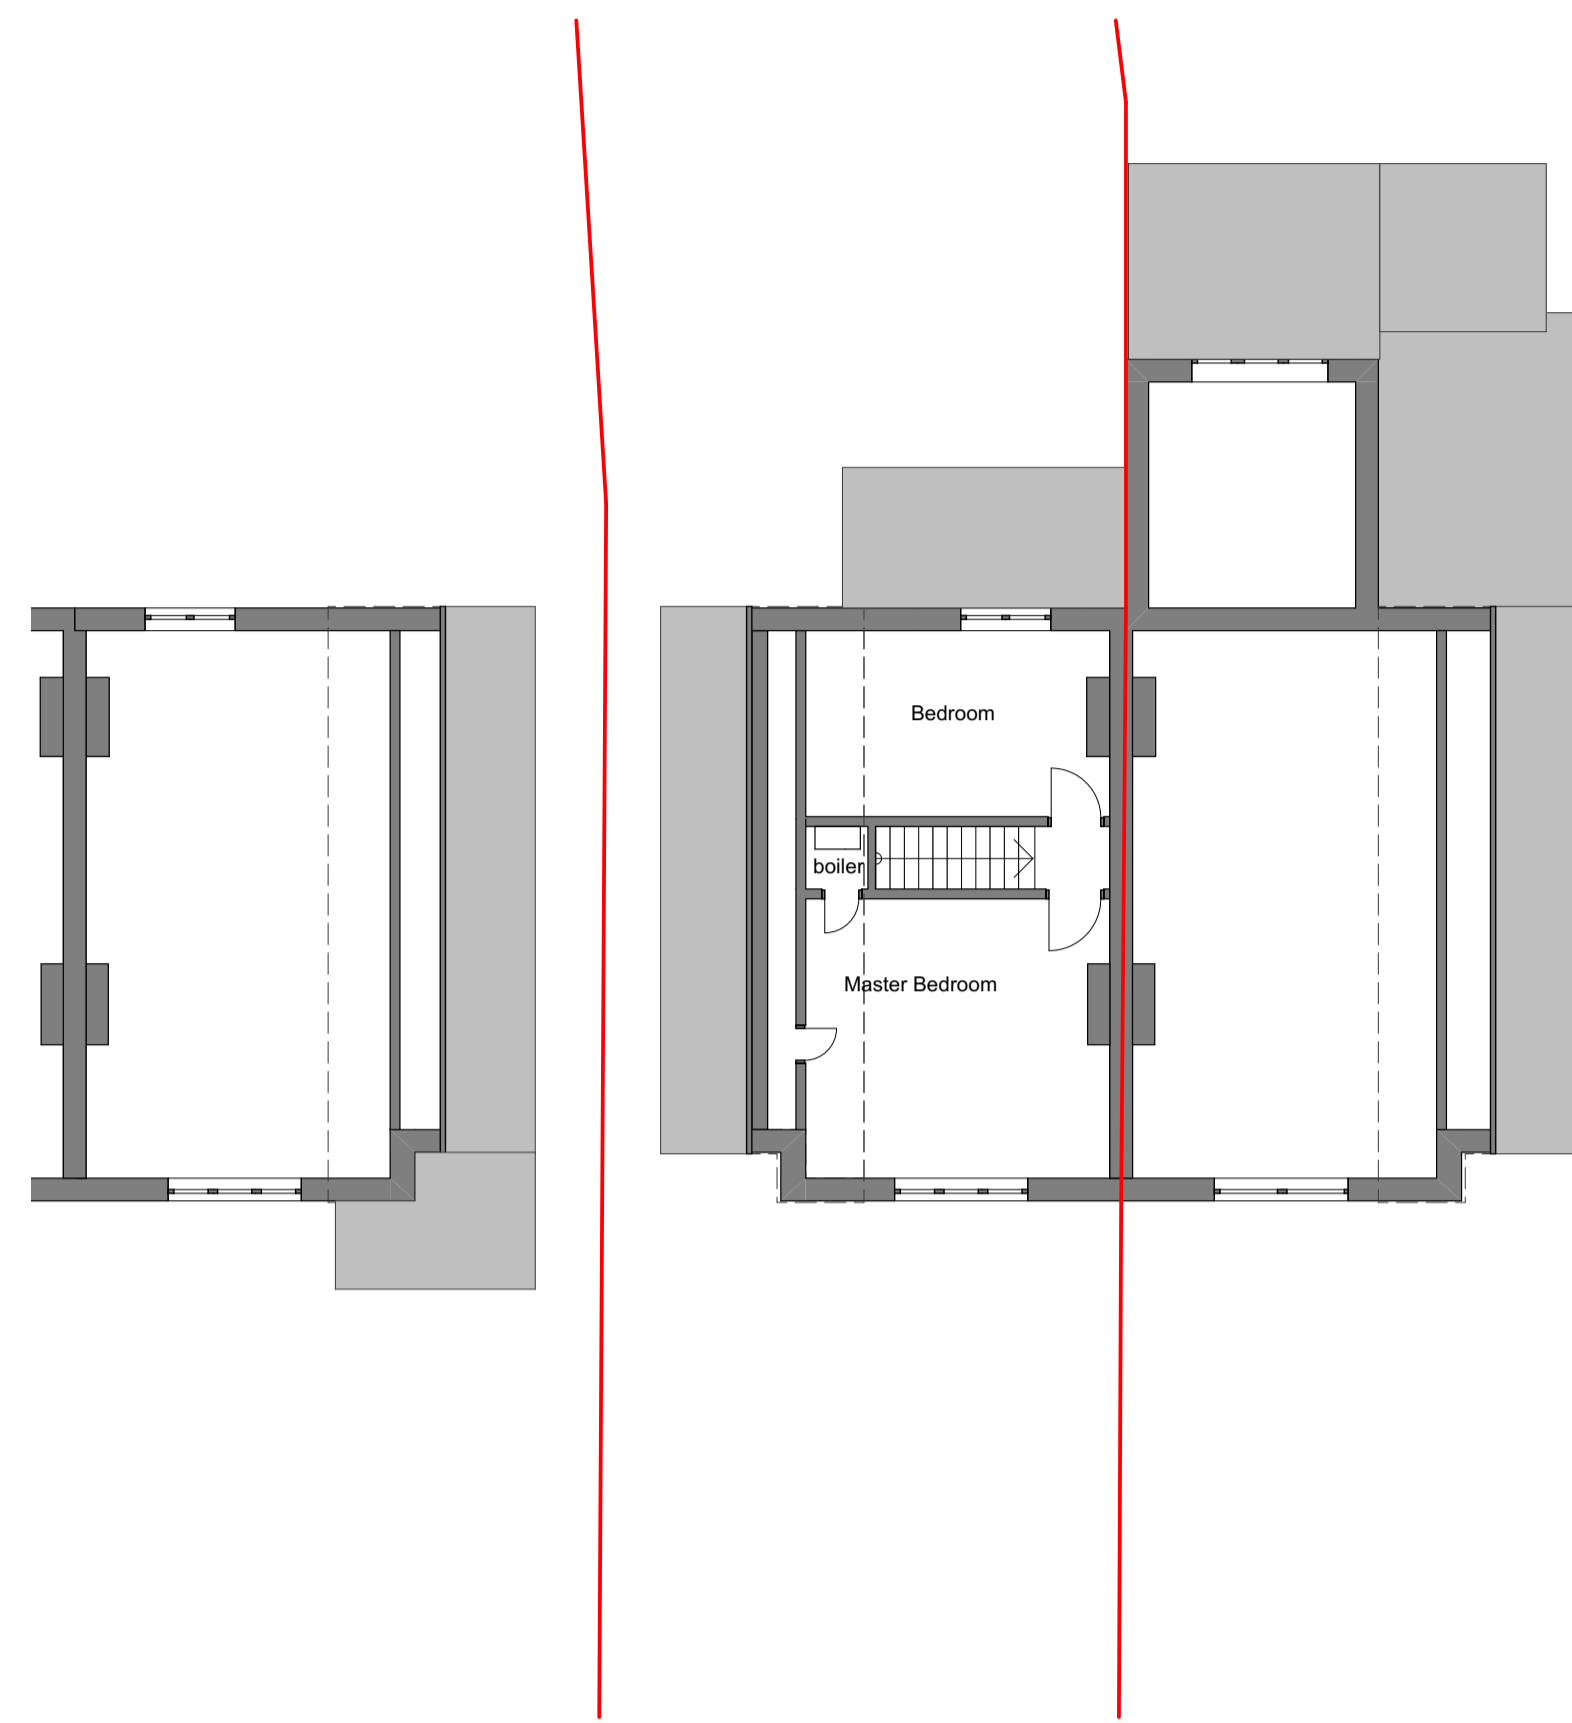

Existing First floor 1:100

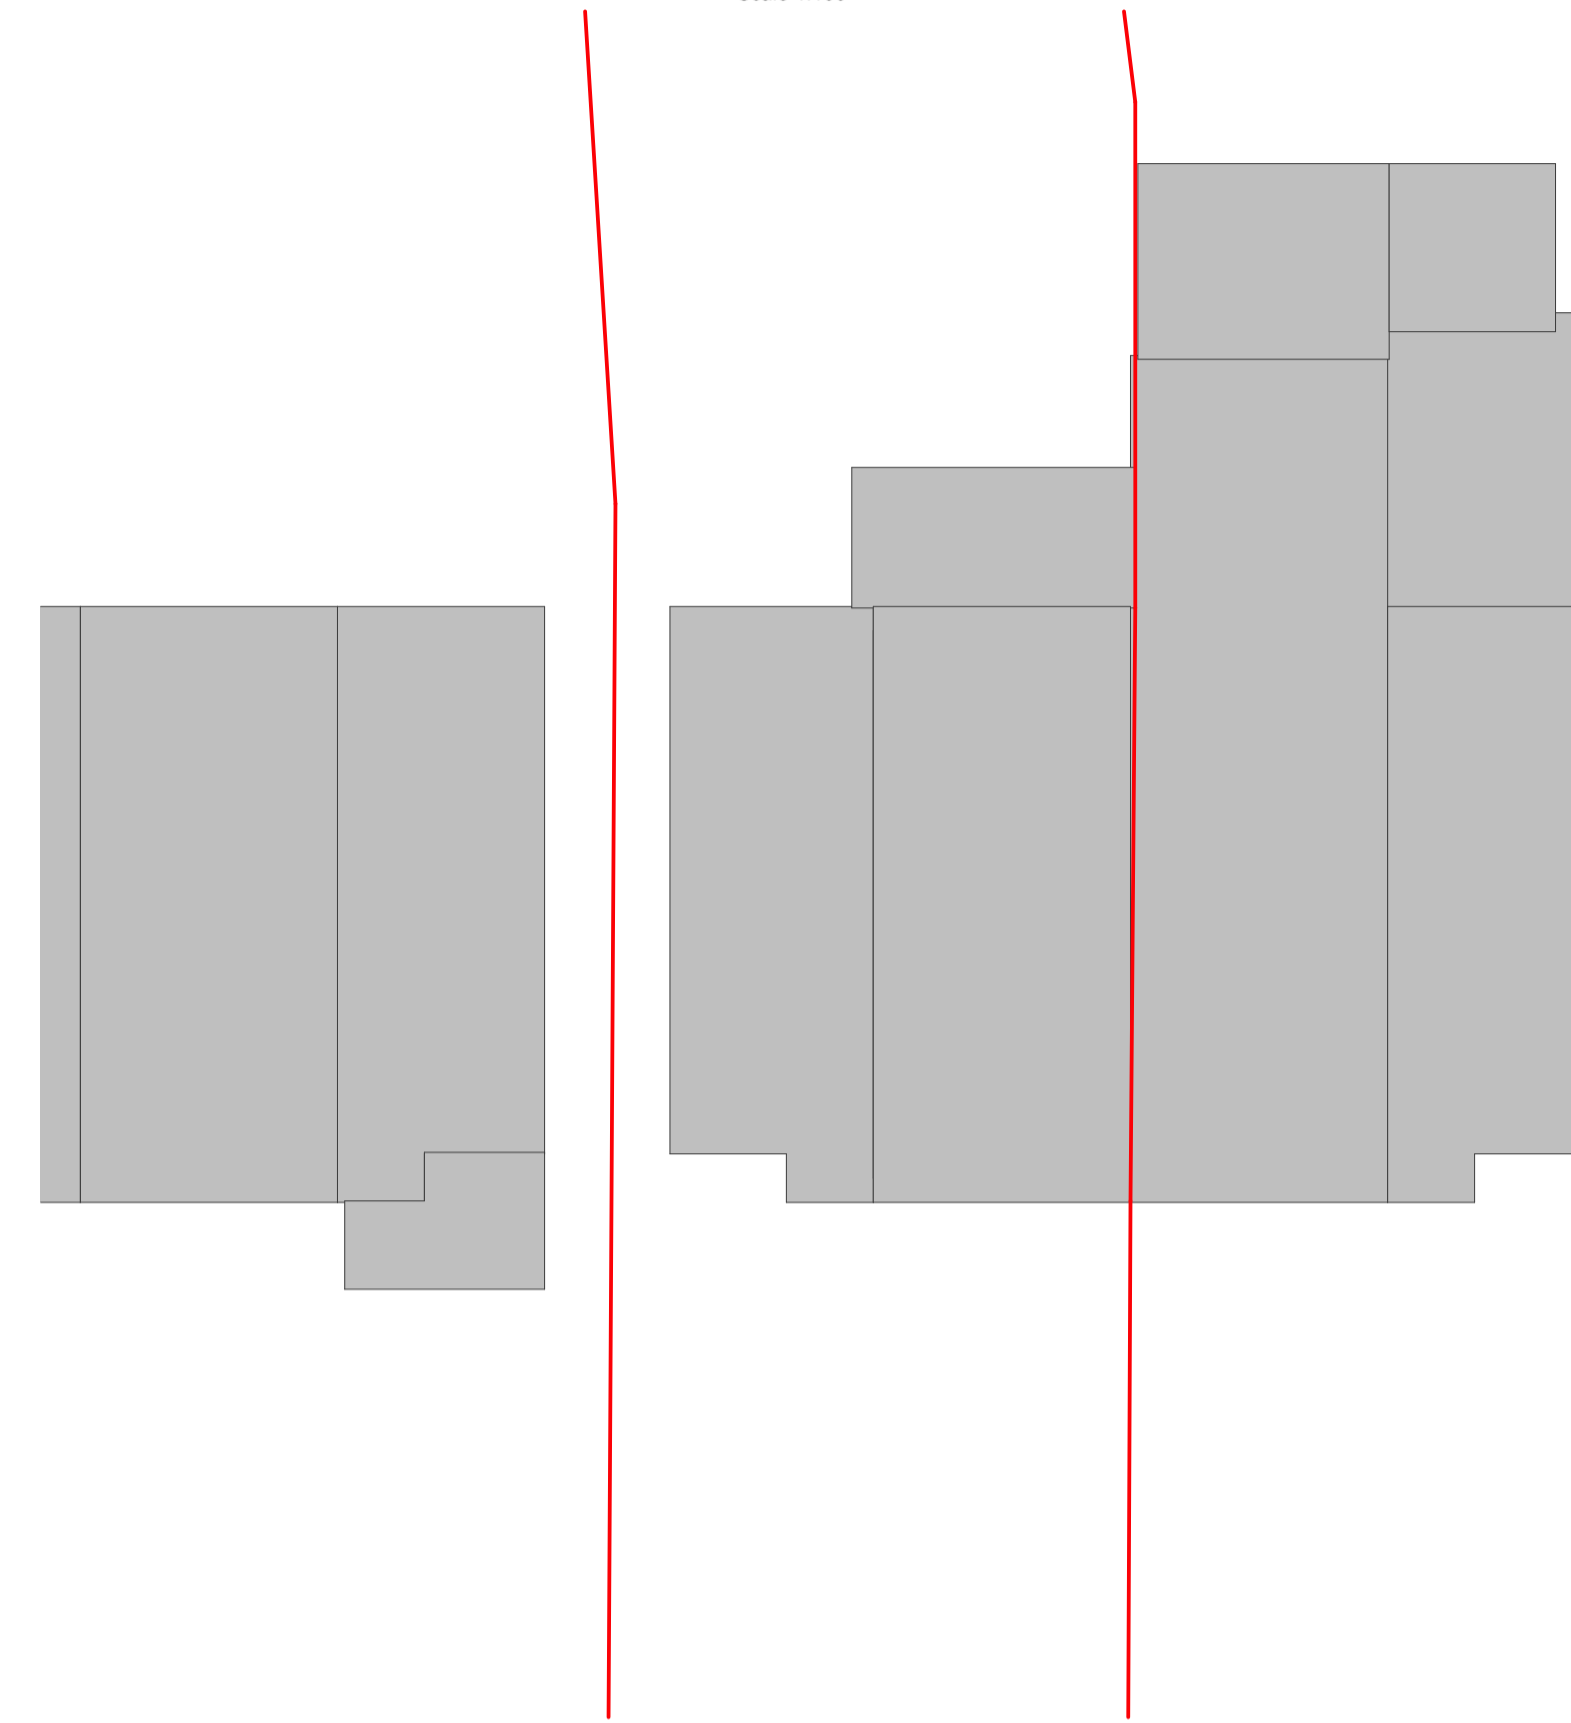


Existing Roof Plan 1:100

  


- GENERAL NOTES:**
1. This drawing is copyright of Sow Space Ltd. and must not be reproduced or used without prior written consent.
  2. These drawings are subject to Planning and Building Regulation approval or any other statute in law prior to commencement of building work.
  3. This drawing is to be read in conjunction with all relevant engineer and / or specialist drawings and specifications. Any structural and / or civil work where mentioned on this drawing is subject to suitably qualified structural and / or civil engineer design and calculations prior to commencement of building work.
  4. Health & Safety - All specific drawing notes are to be read in conjunction with the project Health & Safety documentation.
  5. All boundaries are assumed and are to be checked on site prior to commencement of building work.
  6. All dimensions and levels are to be checked on site prior to commencement of building work. Set out the proposed work before ordering or cutting materials.
  7. Check the location and status of all existing services above and below ground on site. Set out and check existing and new levels to confirm connections can be made to the foul and surface water drainage.
  8. Any discrepancies are to be reported to Sow Space Ltd. immediately for verification prior to commencement of the affected works.


Proposed

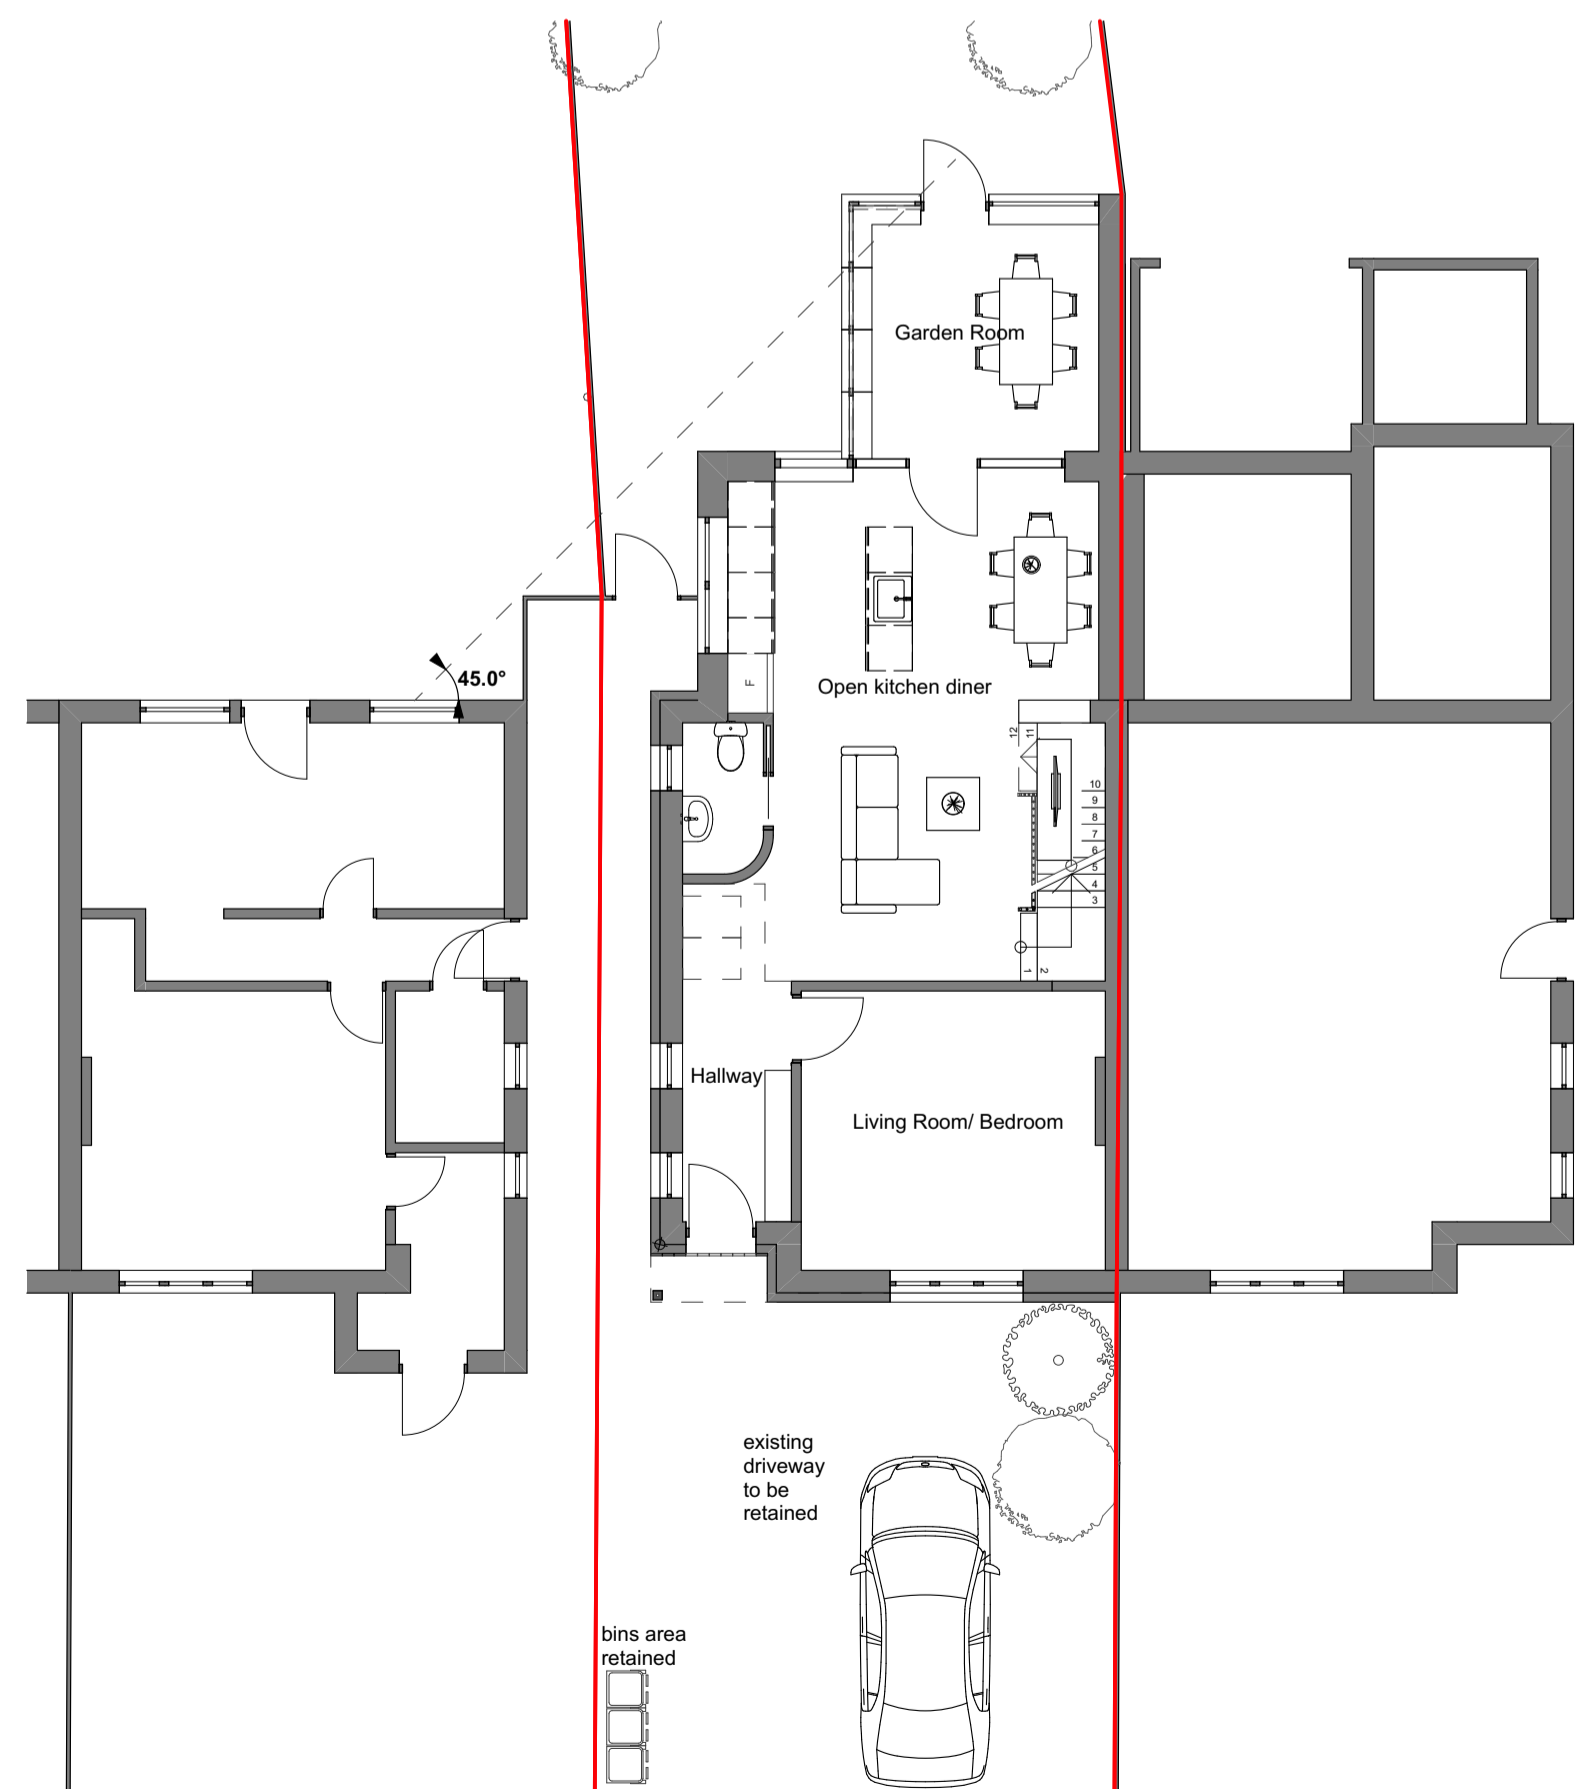



Proposed Ground Floor Plan and Proposed Block Plan 1:100

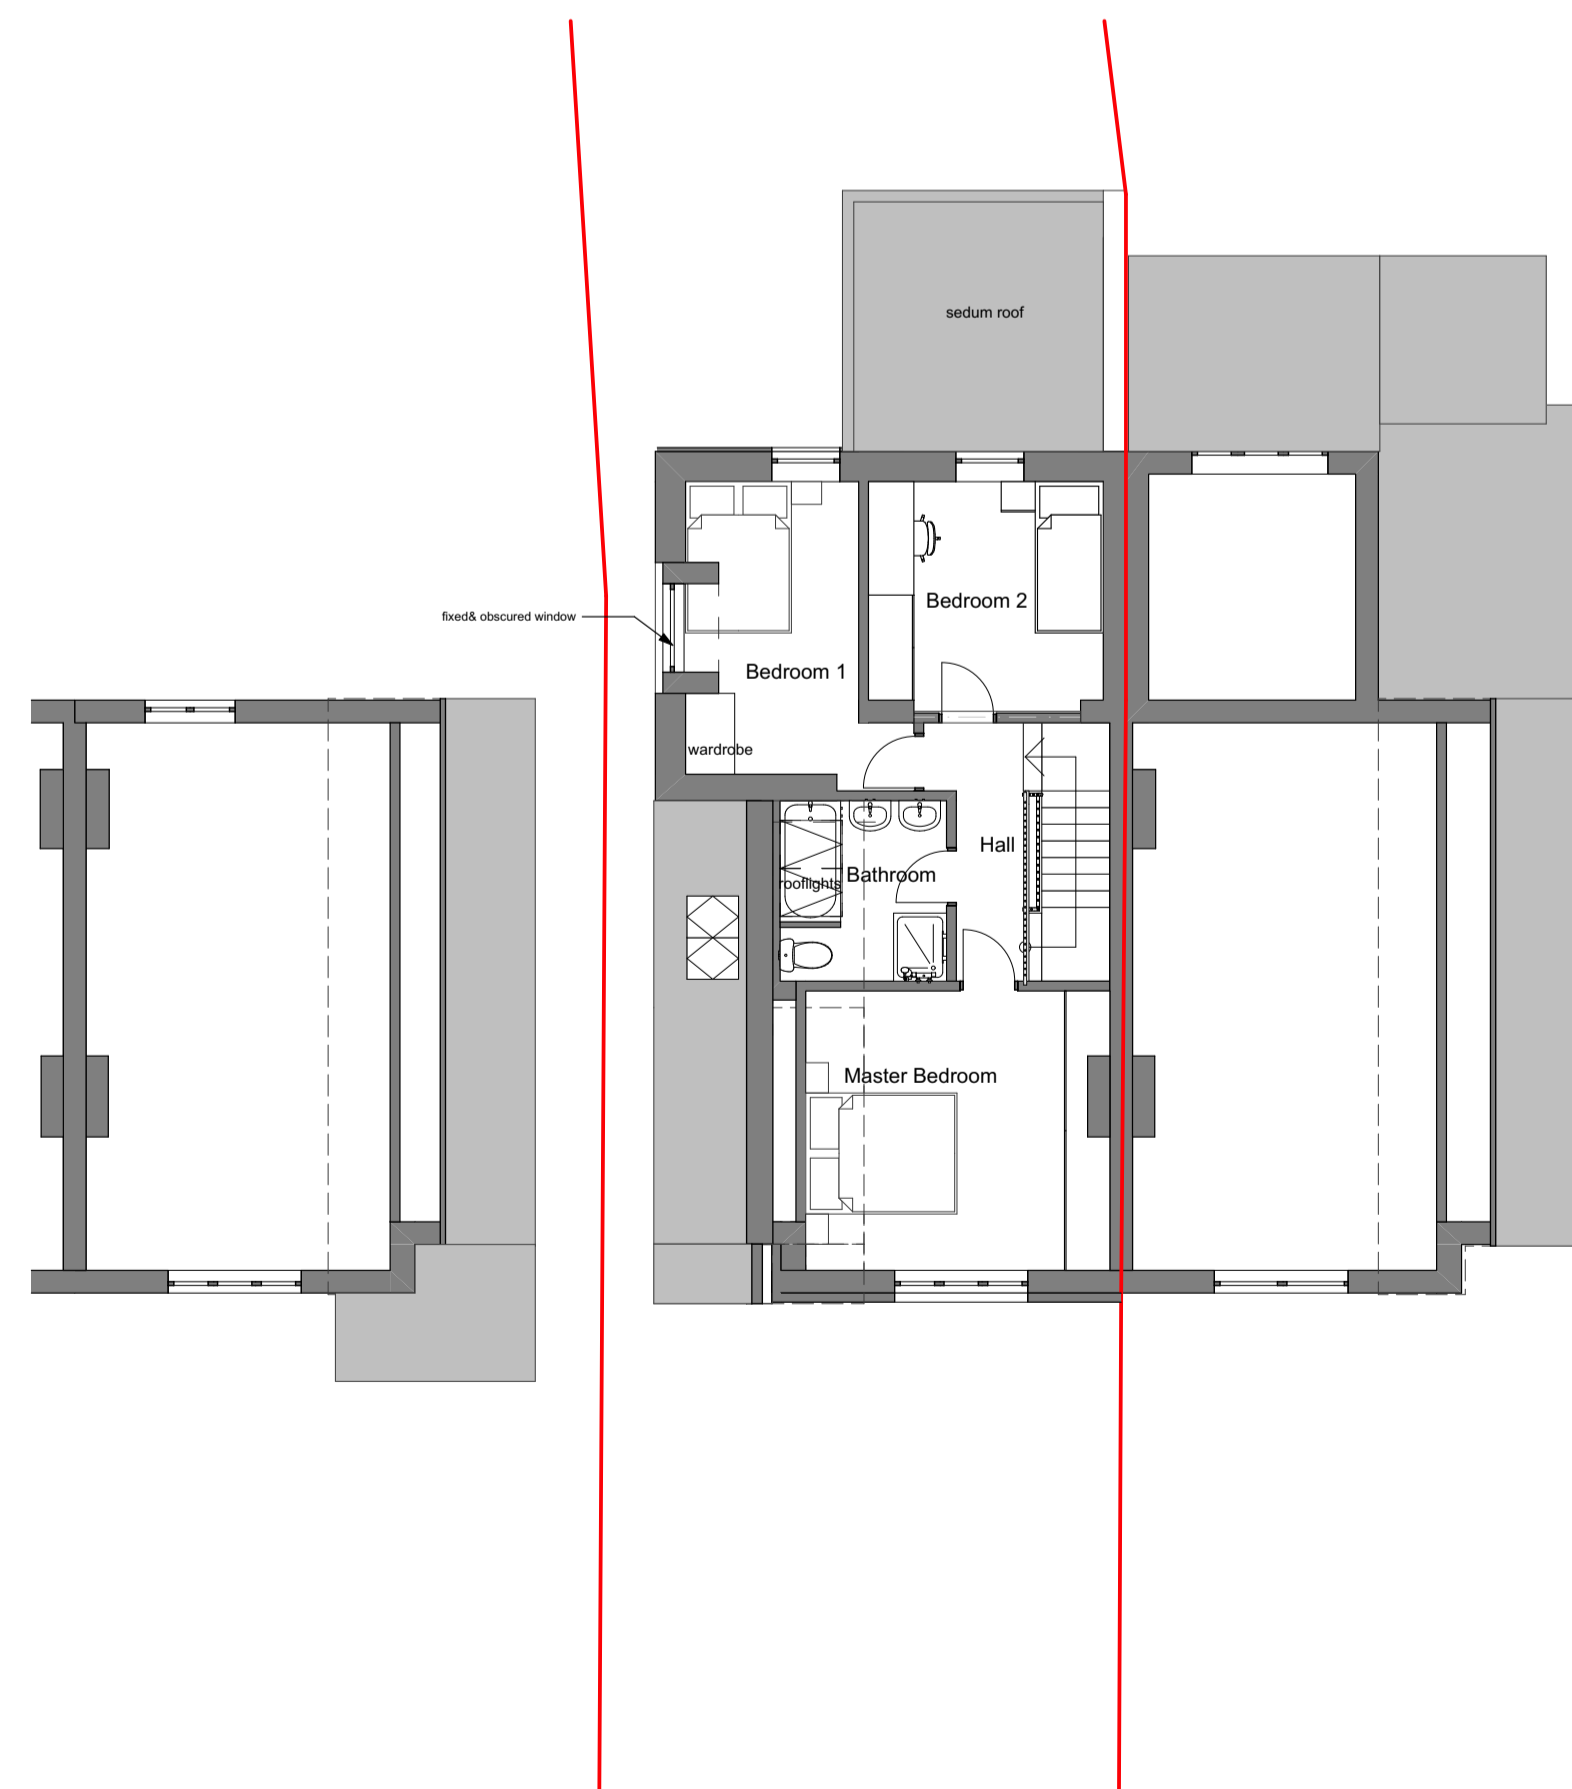

Proposed First Floor Plan 1:100

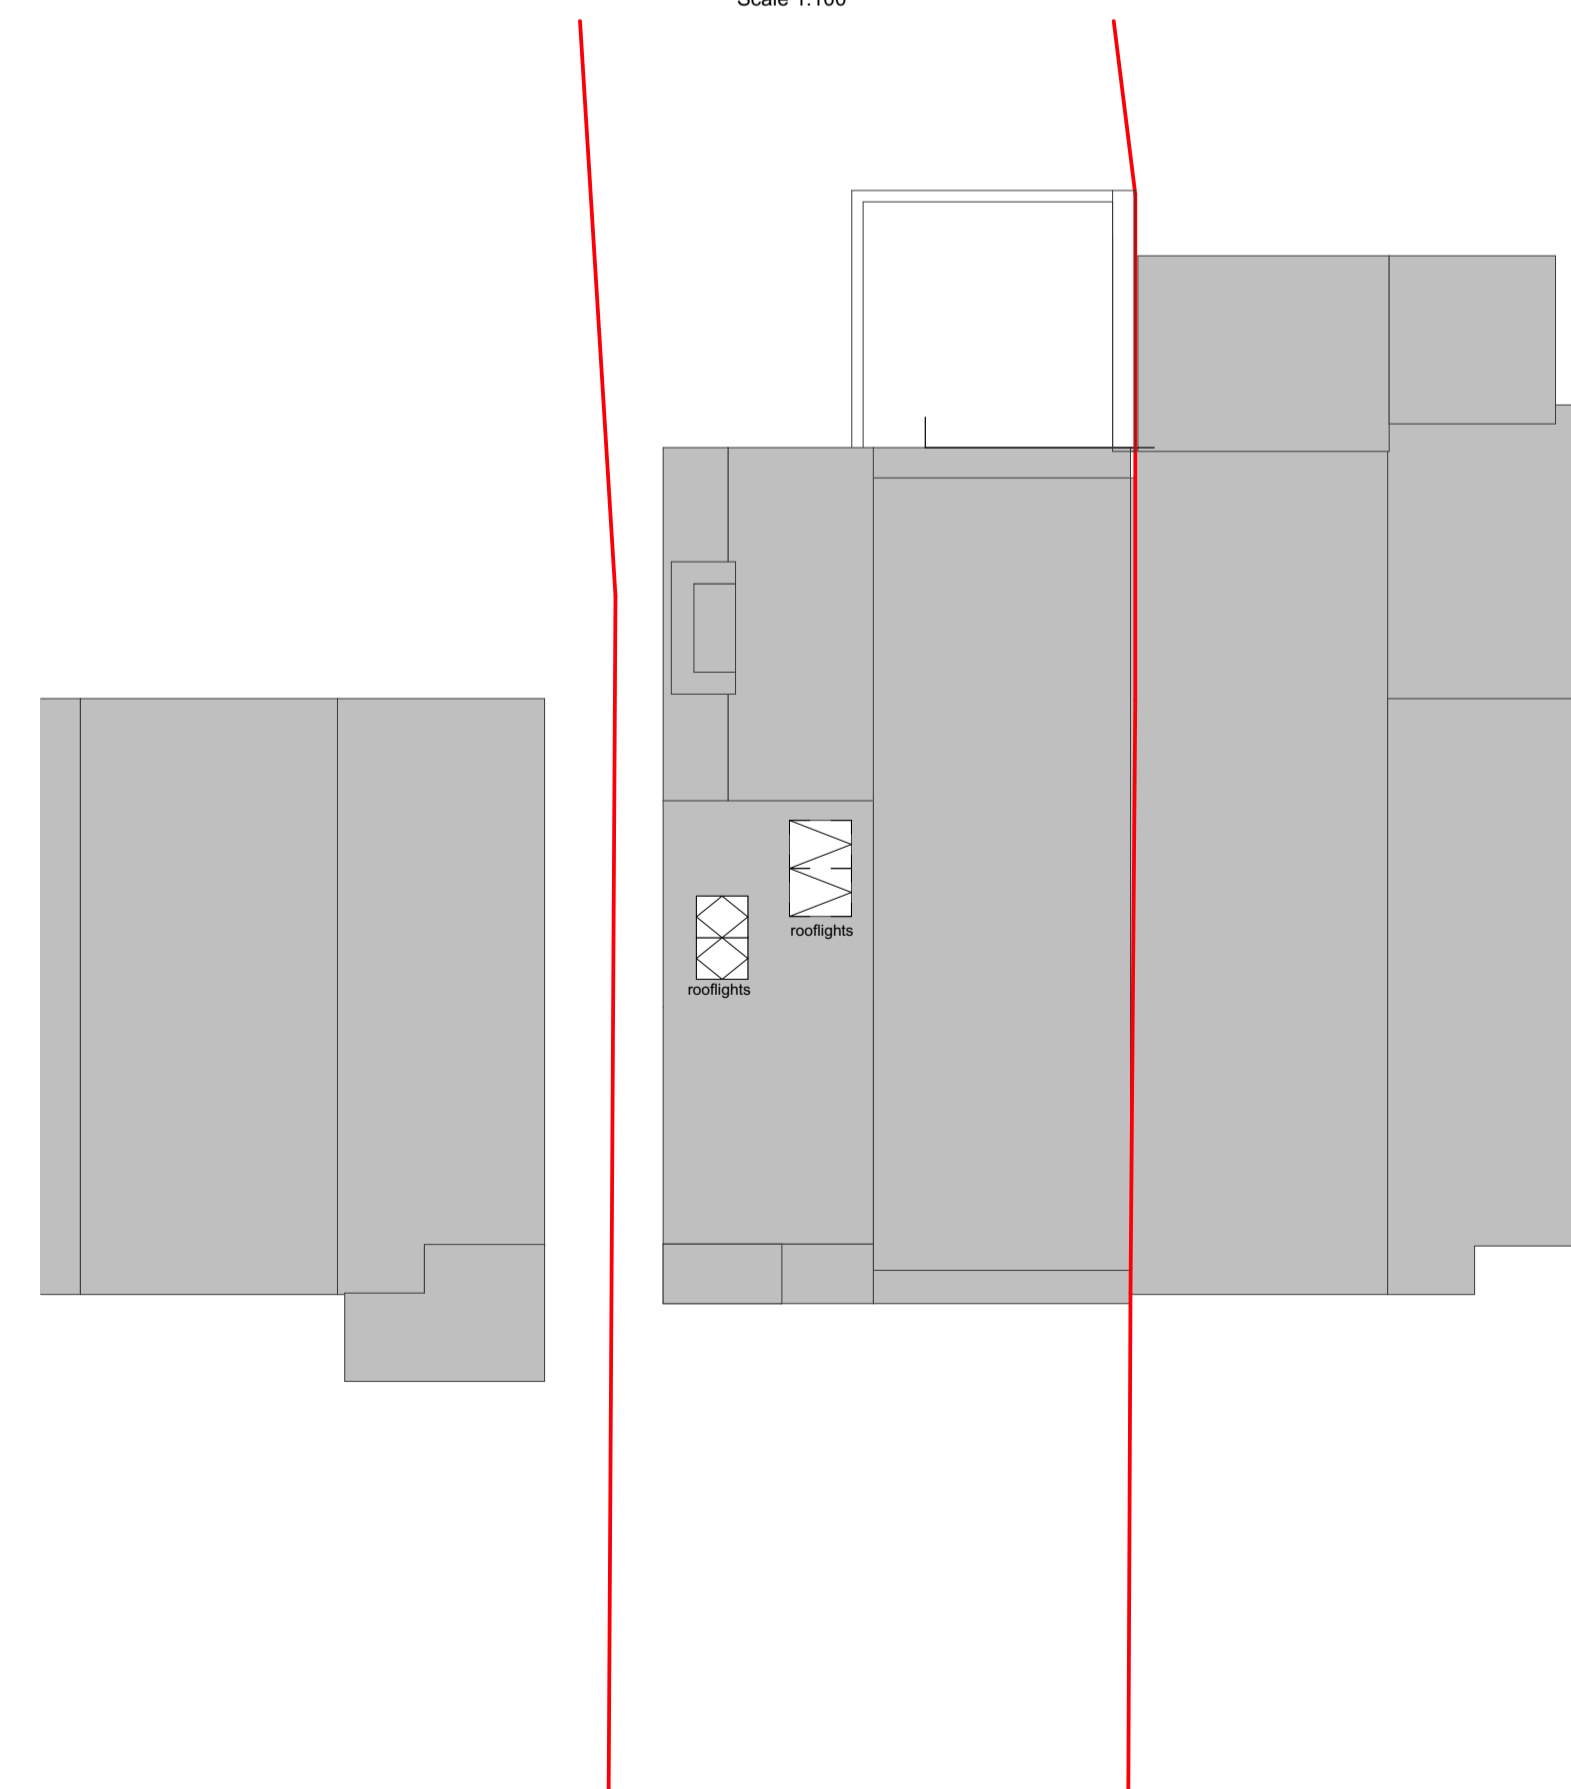

Proposed Roof Plan 1:100

  

Sow Space

Architecture  
Research  
Ecological Design

+44 (0)1865 699 800  
info@sowspace.co.uk  
www.sowspace.co.uk

Client  
**Yeşim Aytekin Yaşar and Harun Yaşar**

Project  
**27 Barton Road, Oxford**

Drawing Title  
**Plans  
Existing and Proposed Plans**

Drawing Status  
**Stage 3 - Spatial Coordination**

Size: A1

Drawing Number  
**2227-03-10**