


North East Elevation.
1 : 100

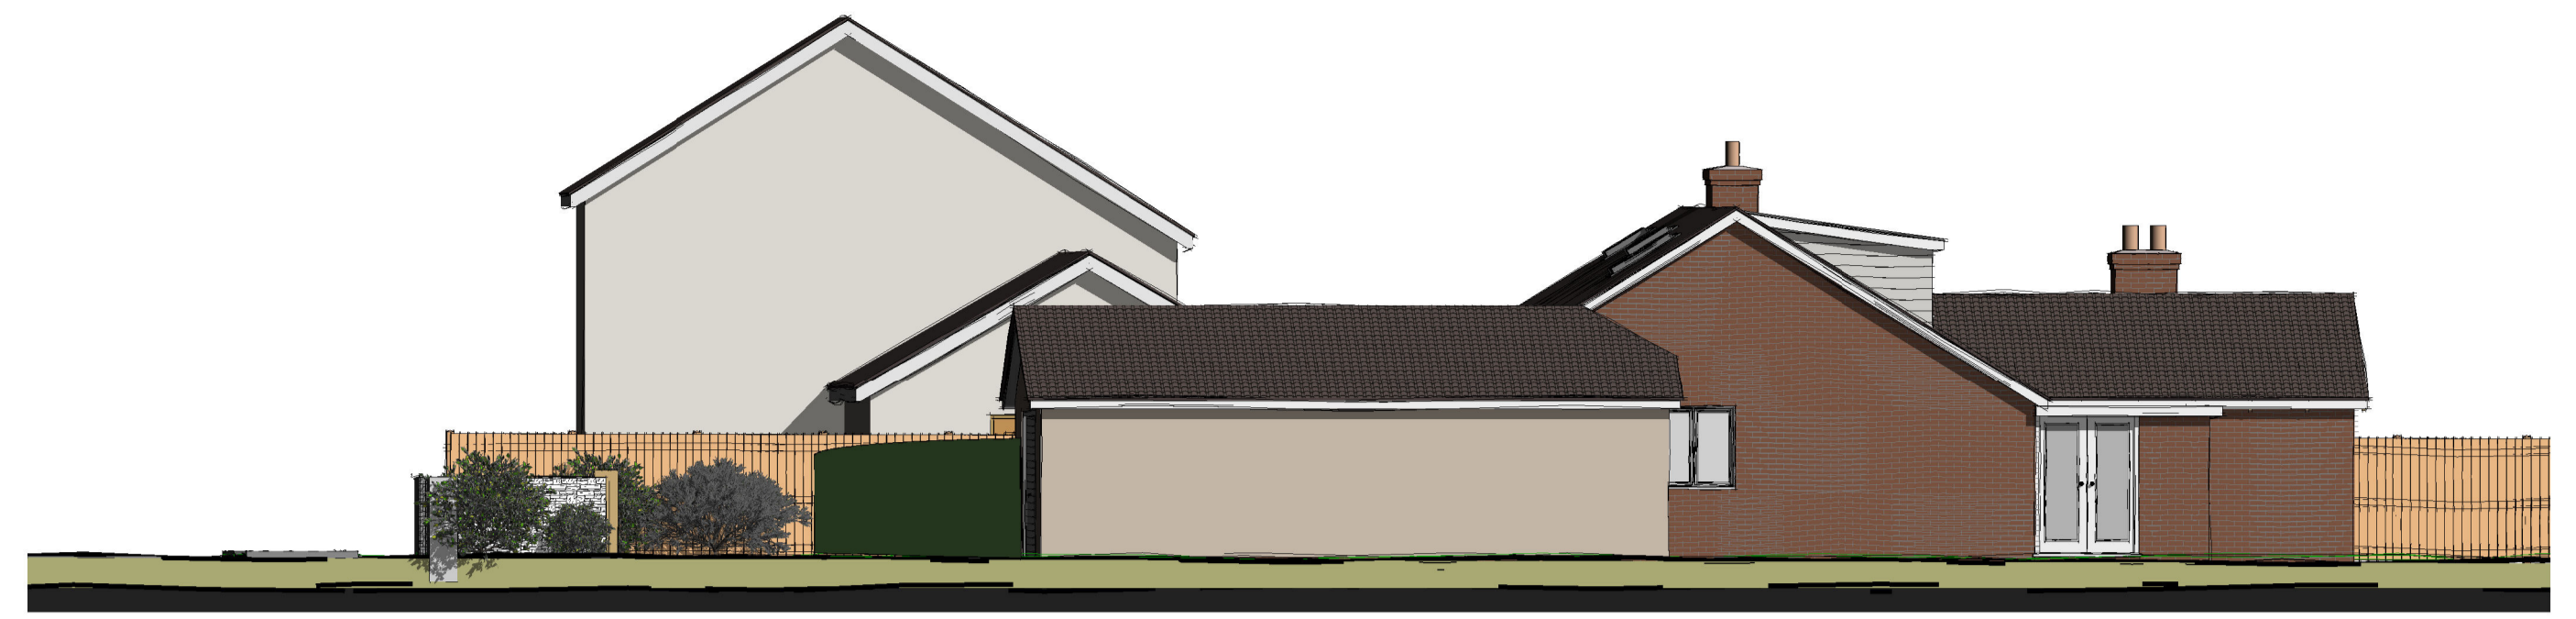

North West Elevation.
1 : 100




South East Elevation.
1 : 100



South West Elevation.
1 : 100



Site Plan.
1 : 200

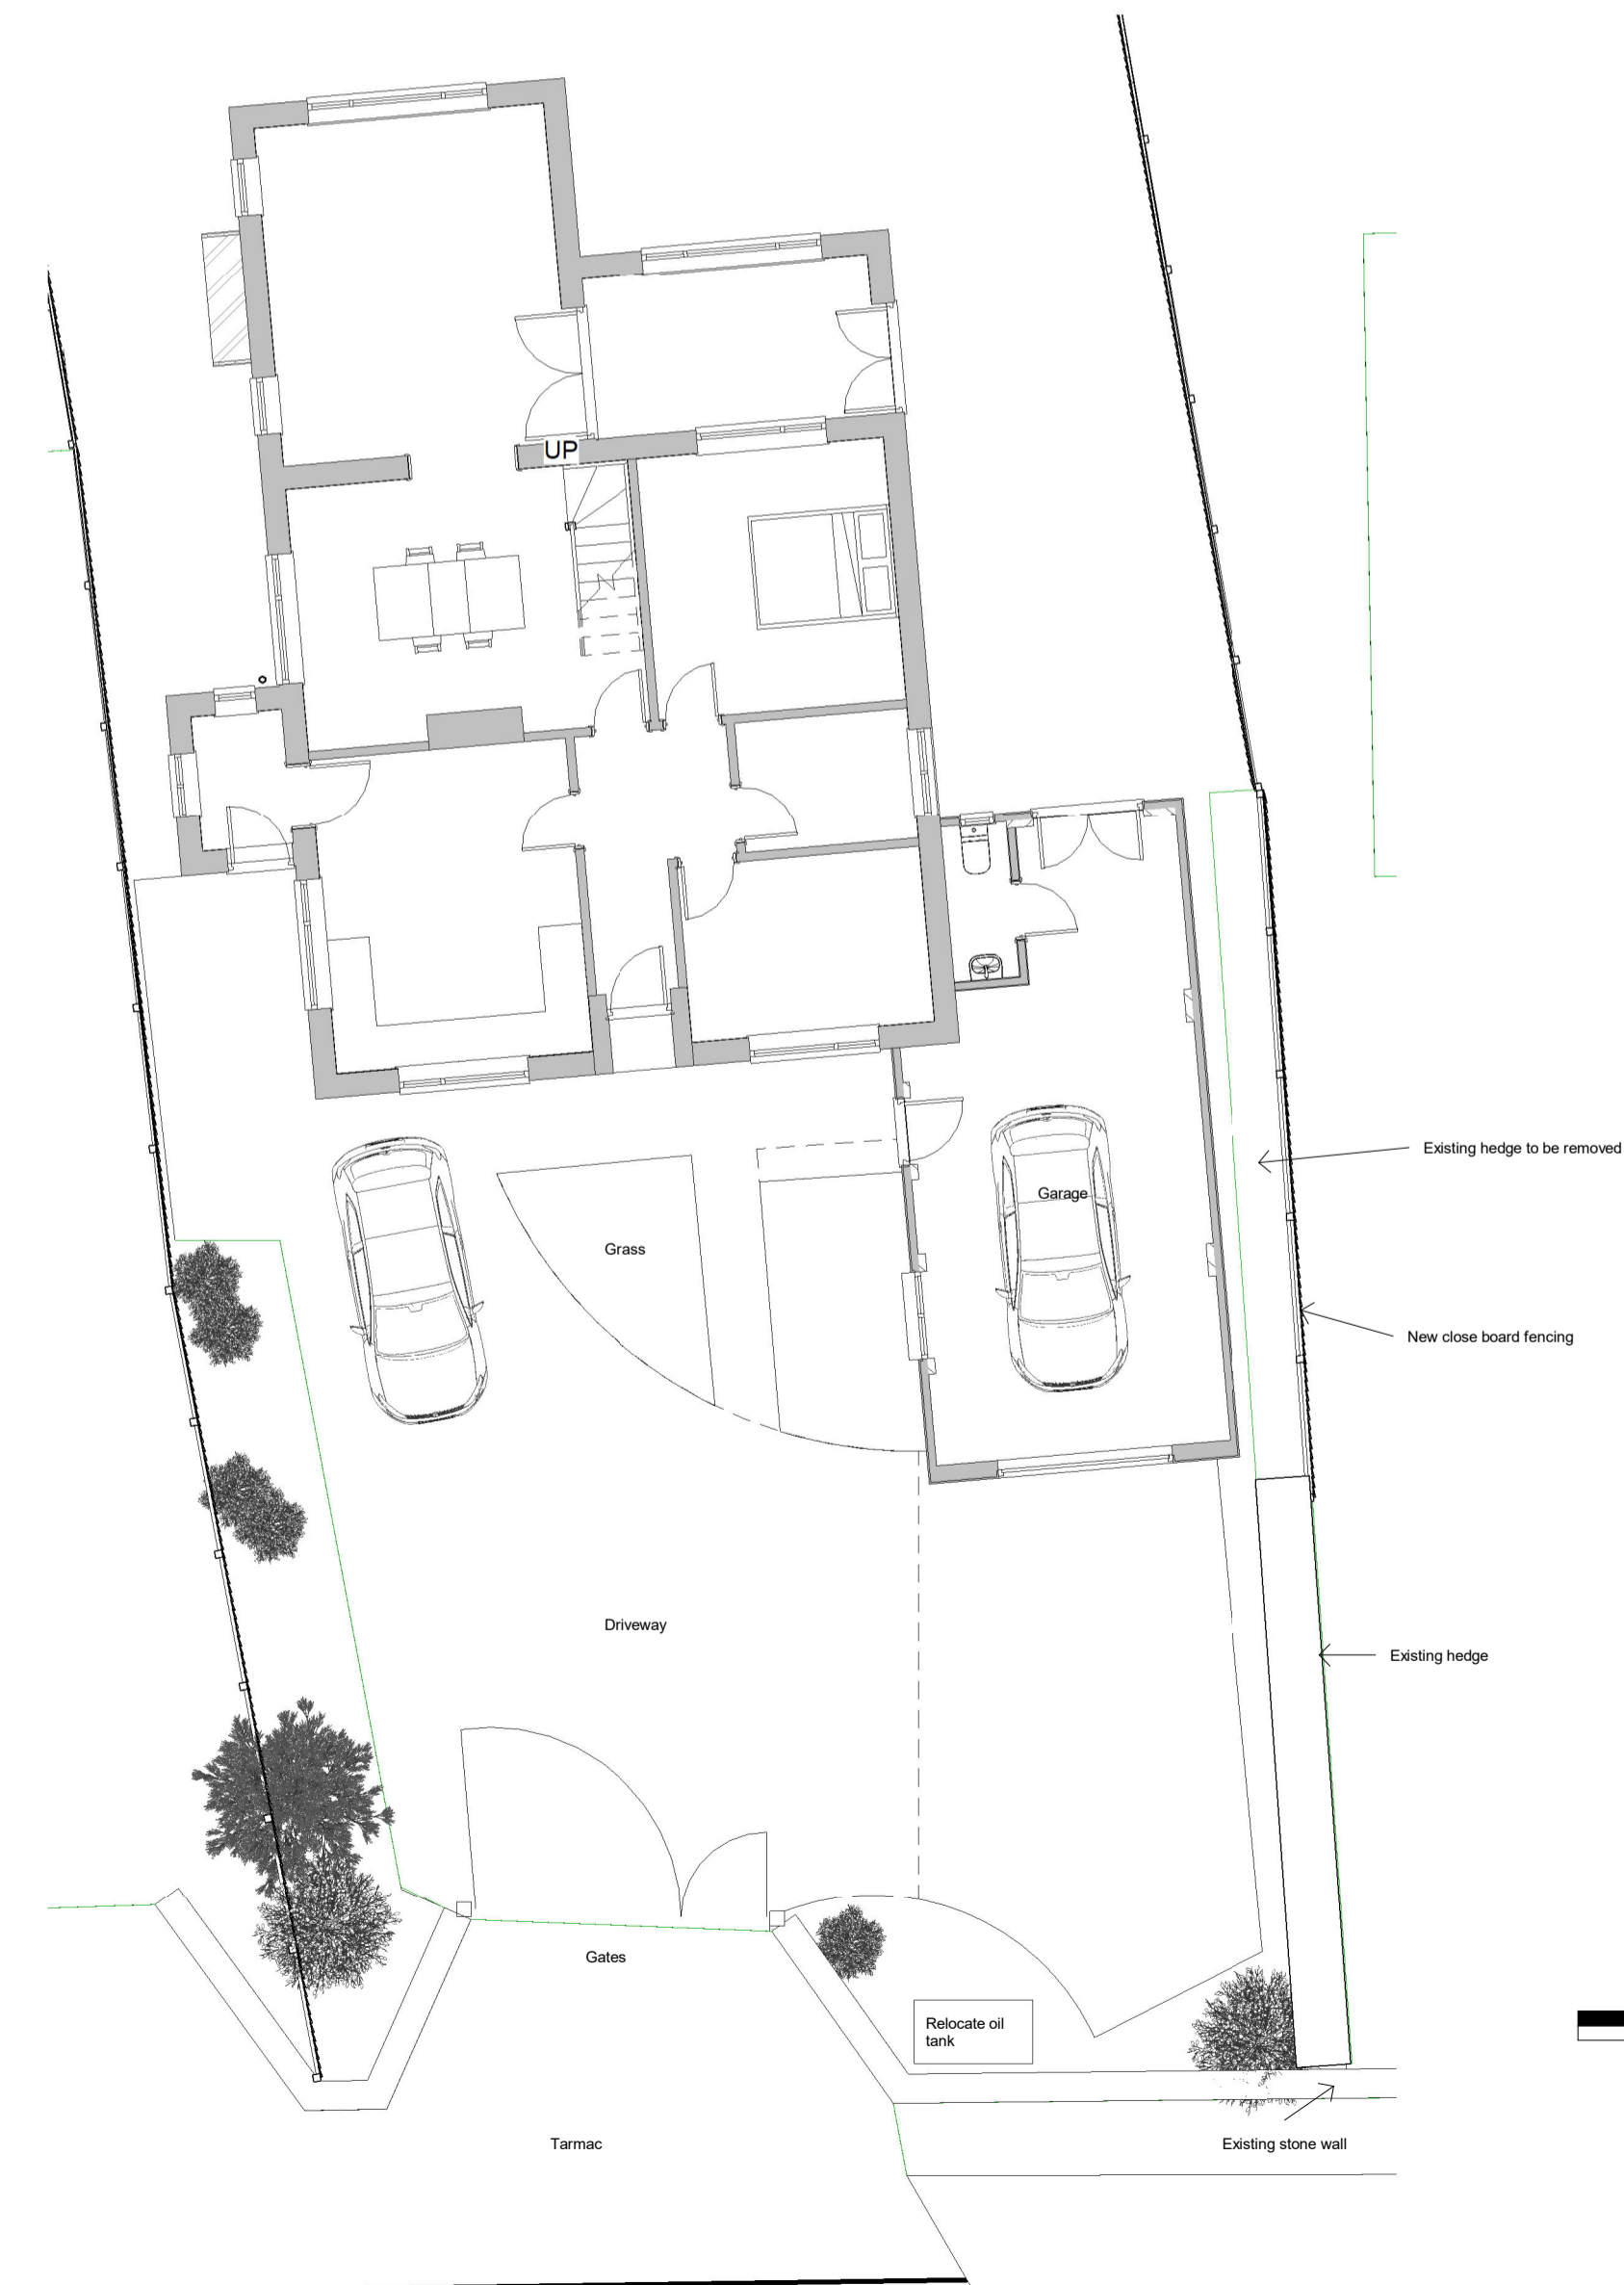

Ground Floor Plan.
1 : 100

Issue Status: Planning

MR JAMES DESIGN

Redlands House
Church Walk
Viney Hill
Lydney
Glos
GL154NY

Tel: 01594 510818 Mobile: 07768750589

Email: james1clan@btinternet.com

Miss Suzie Edmunds

Deanside, Yorkley, Glos, GL154

Proposed Details.

B

Project number **44 - 2293**

Date **January 2024**

Drawn by **C.E. James**

Scale **As indicated**