




FRONT ELEVATION
SCALE 1:100

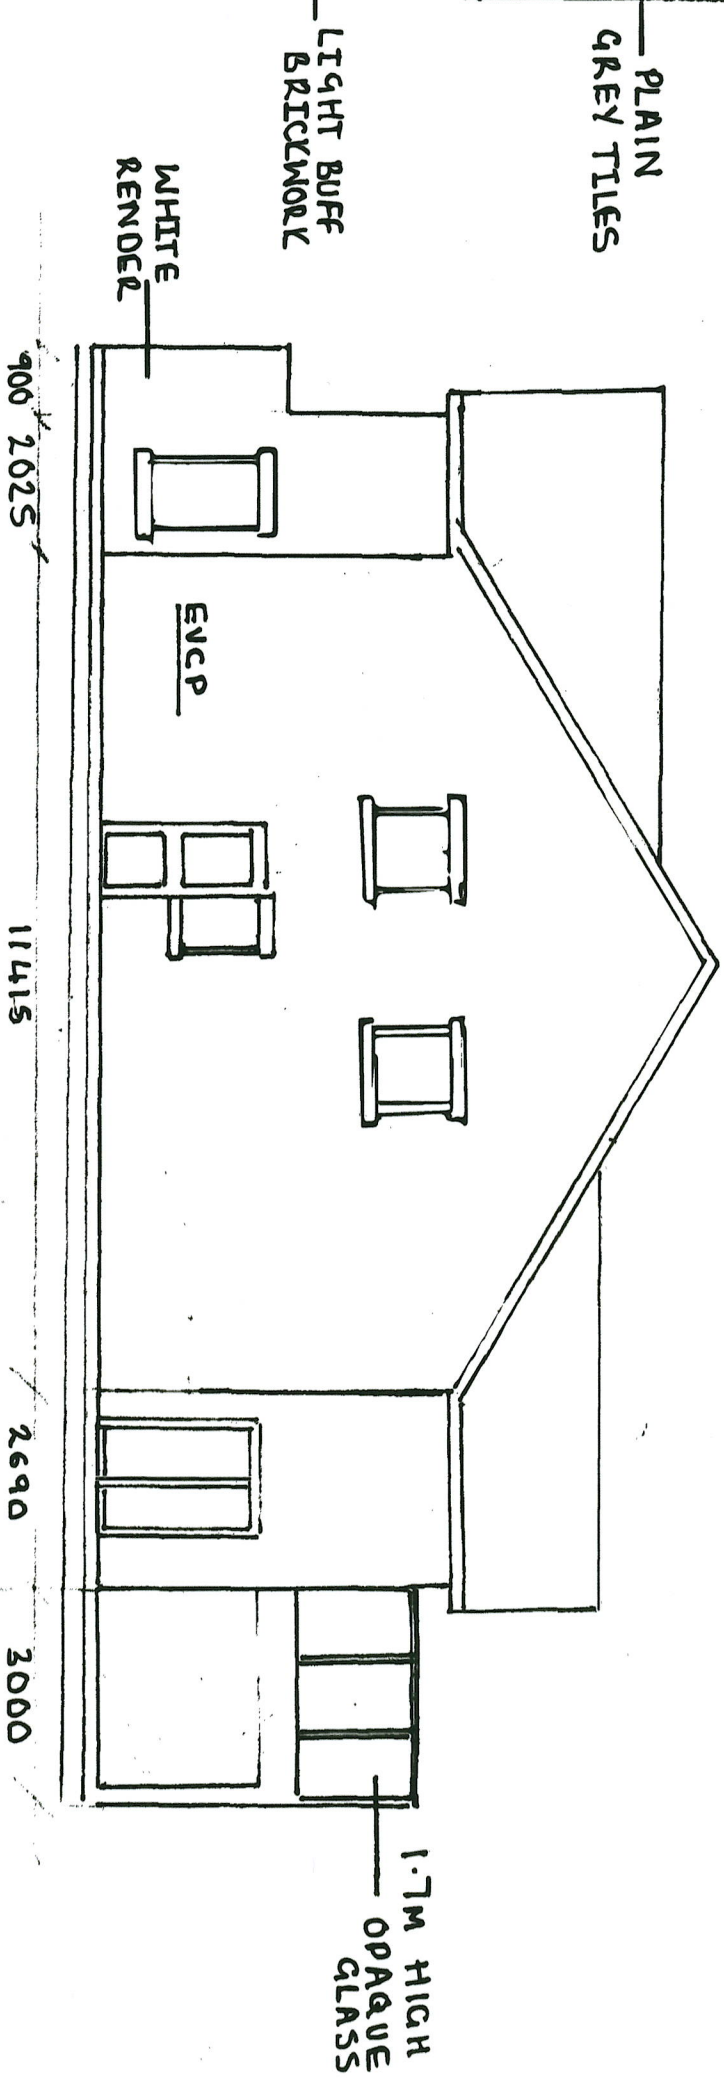


SIDE ELEVATION
SCALE 1:100

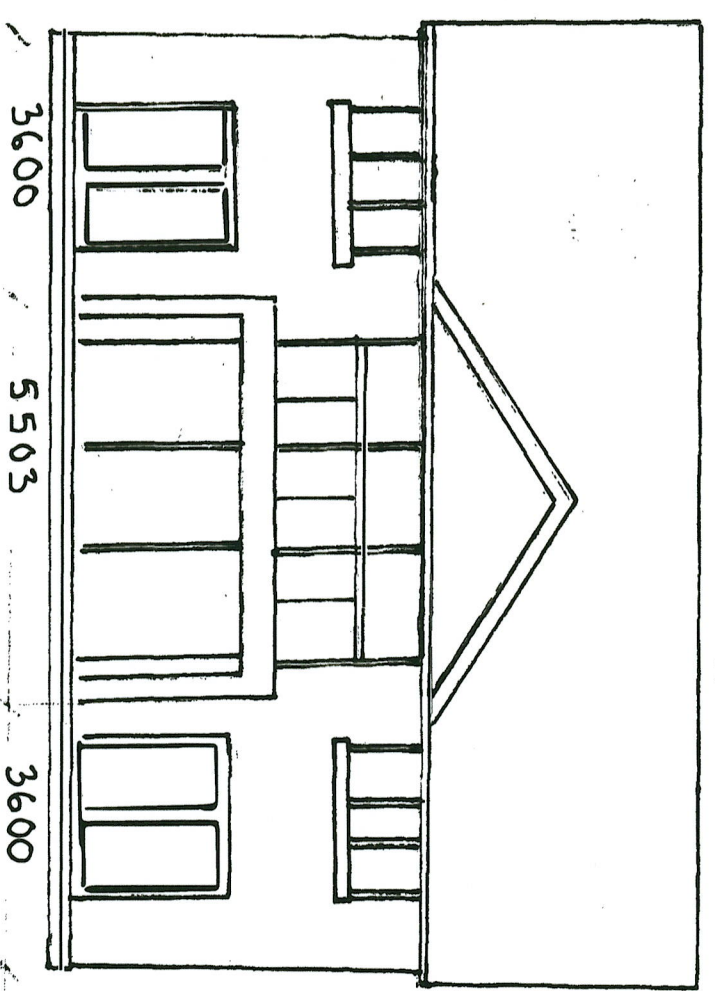


REAR ELEVATION

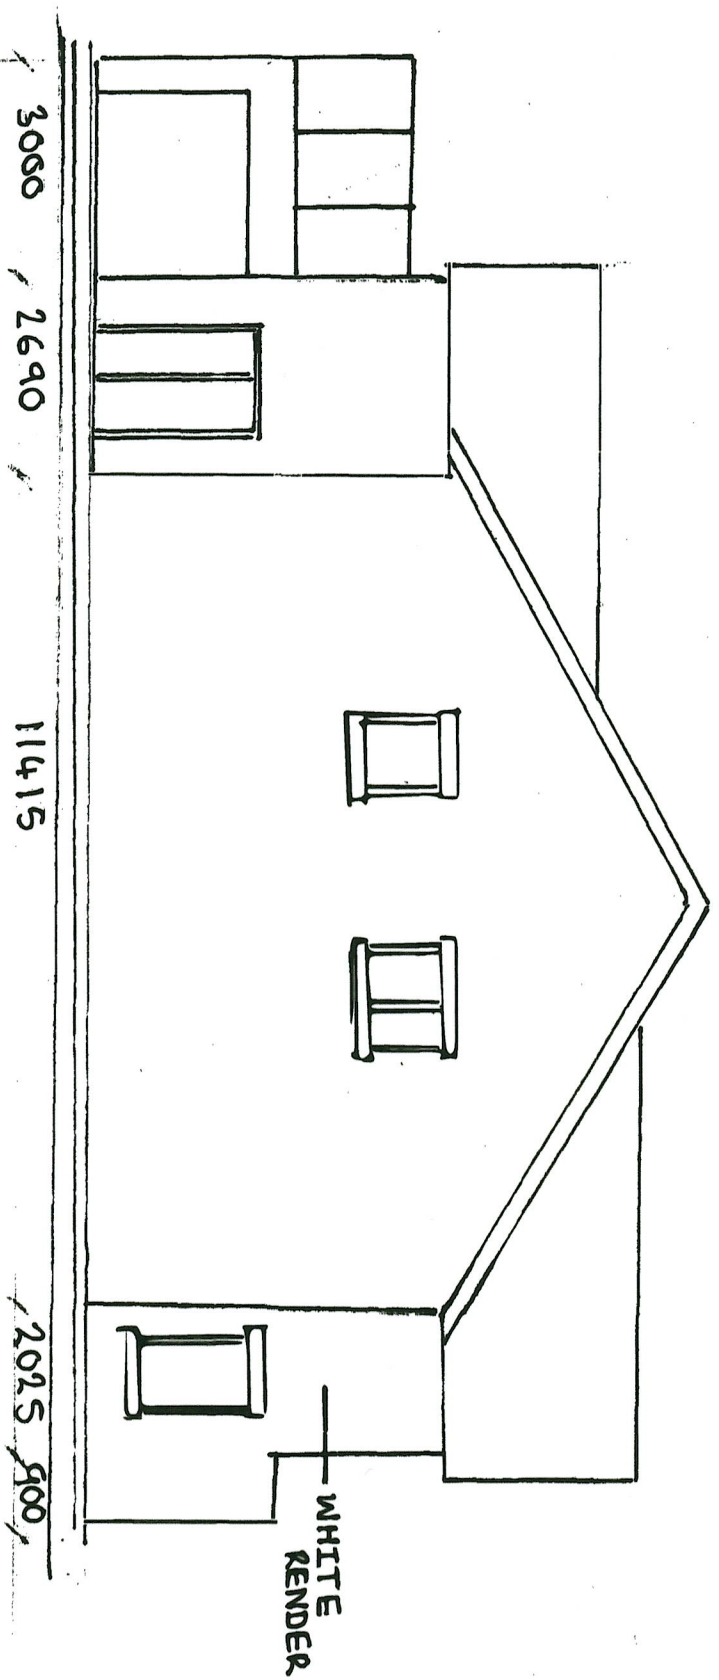


SIDE ELEVATION
SCALE 1:100

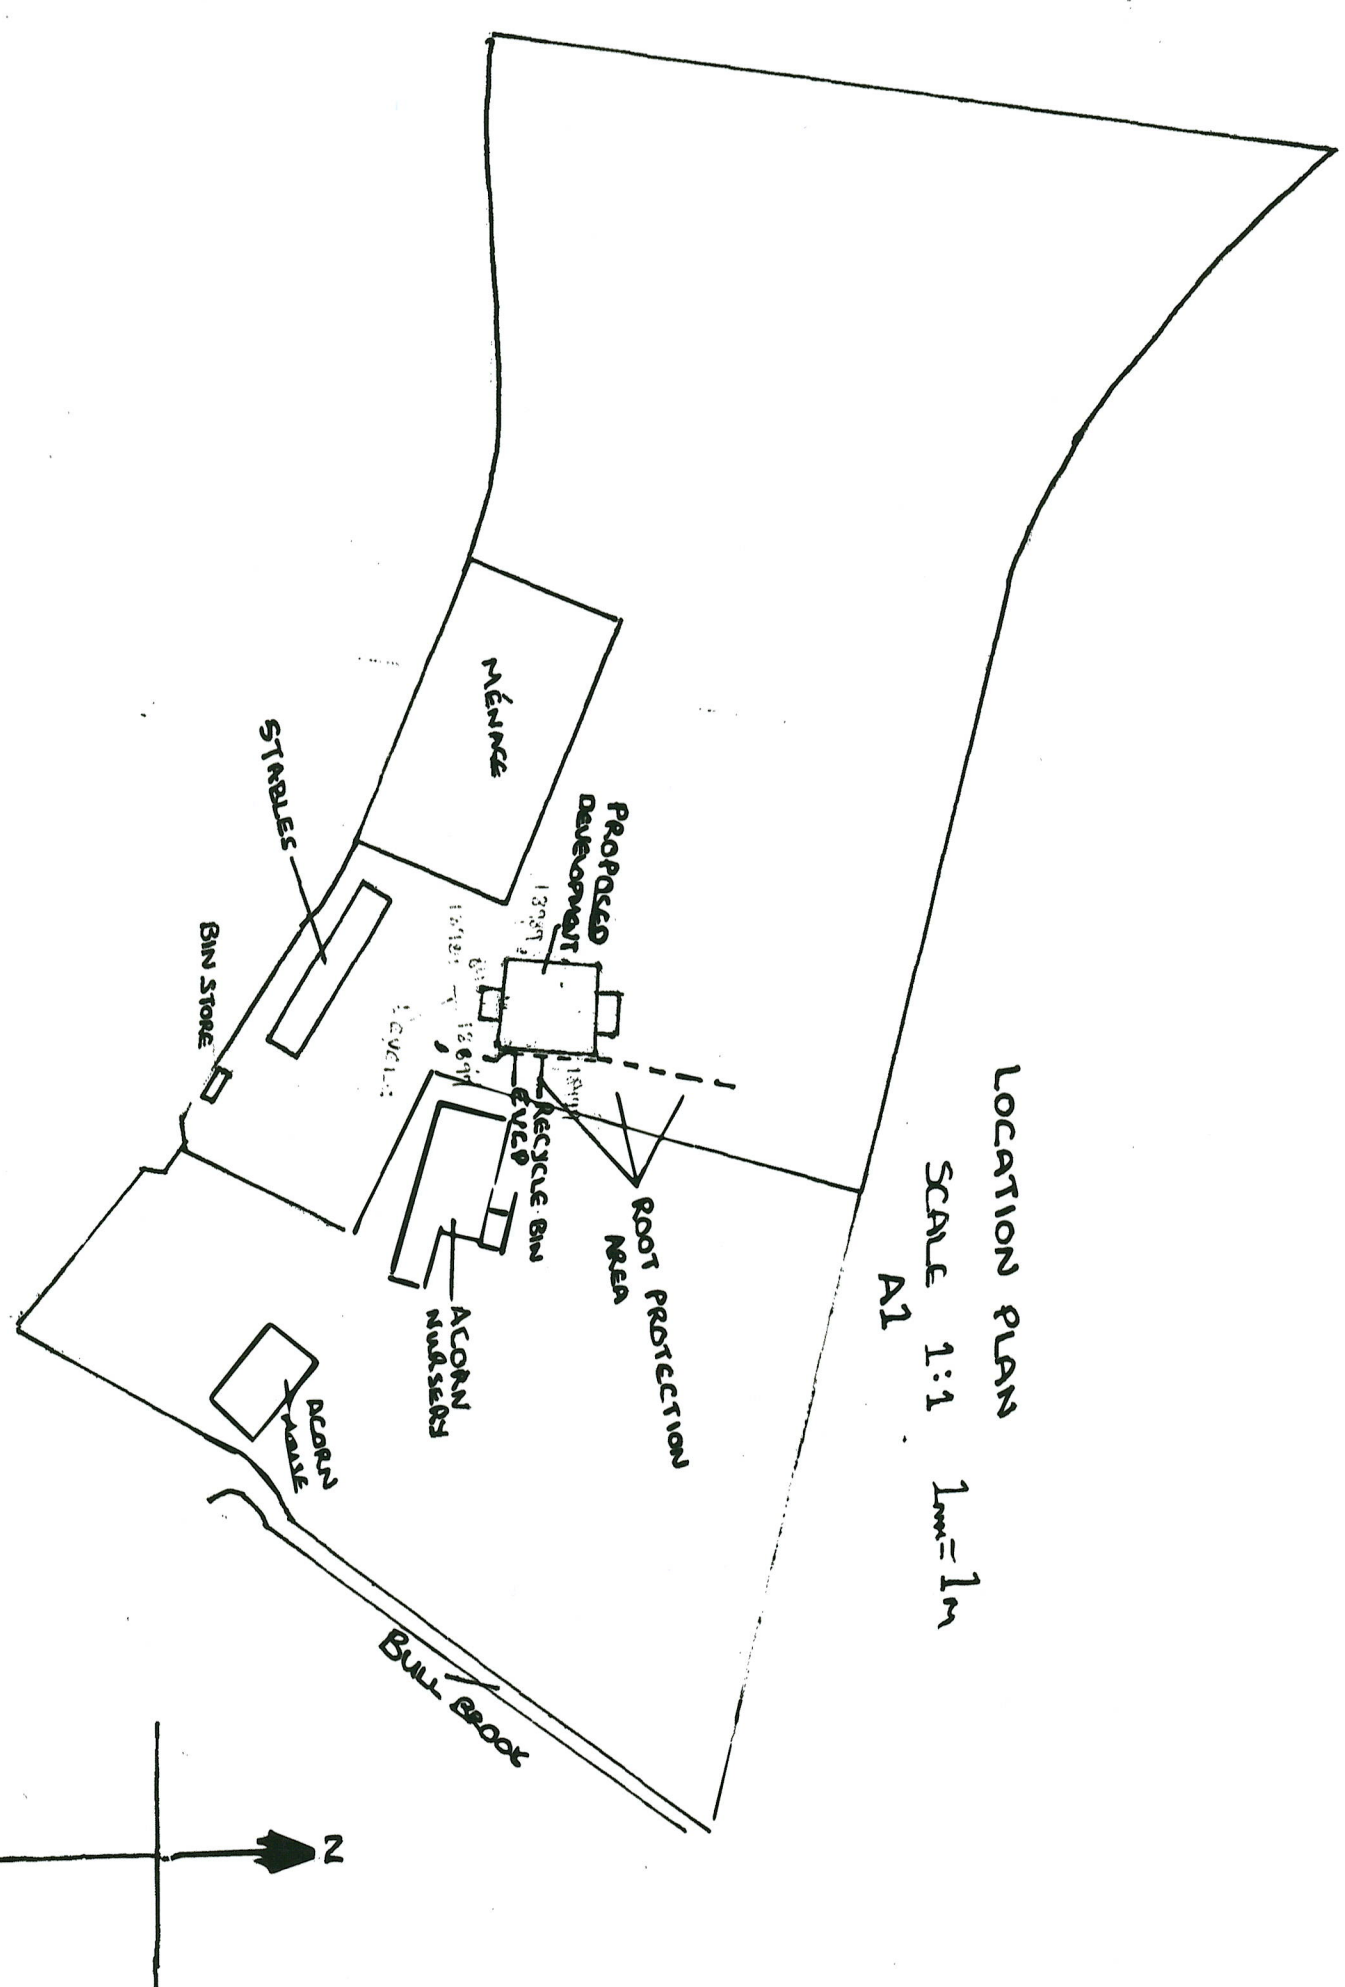


LOCATION PLAN
SCALE 1:1 1m=1m
A1

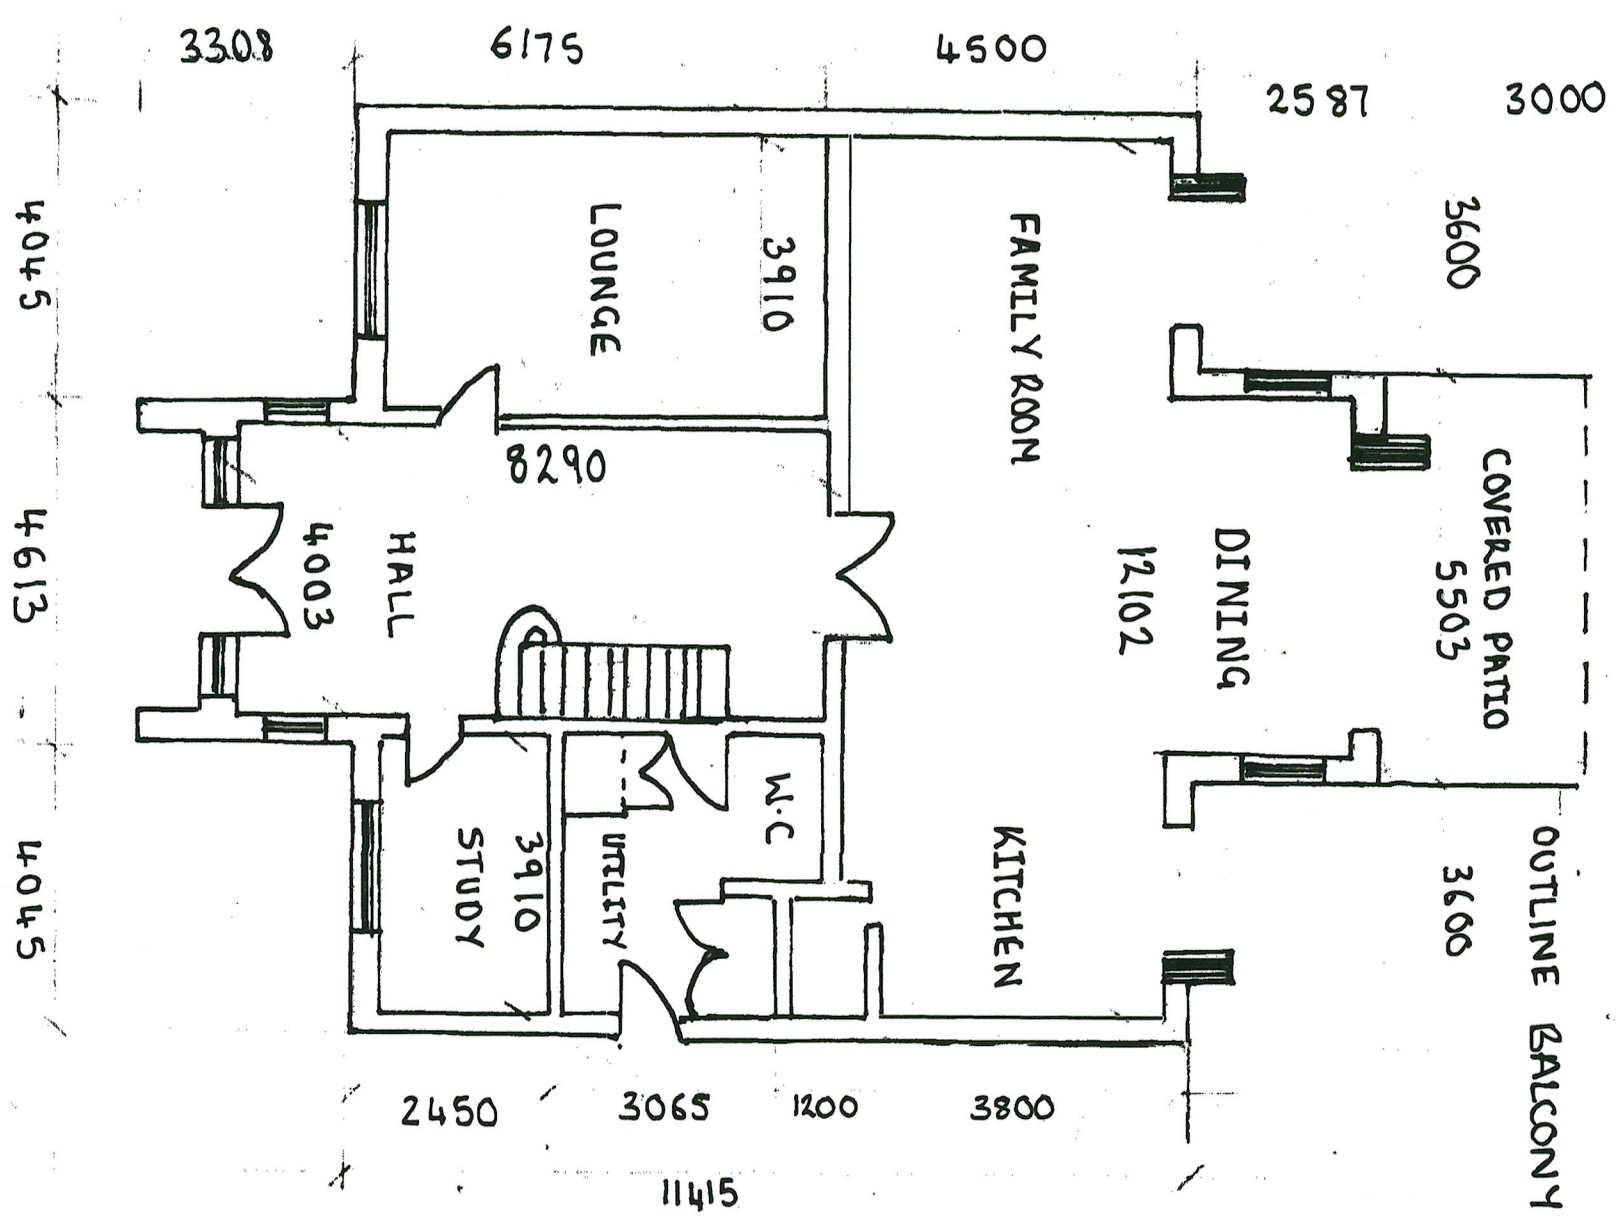

PROPOSED GROUND FLOOR PLAN
SCALE 1:100
FLOOR AREA 151.1m²

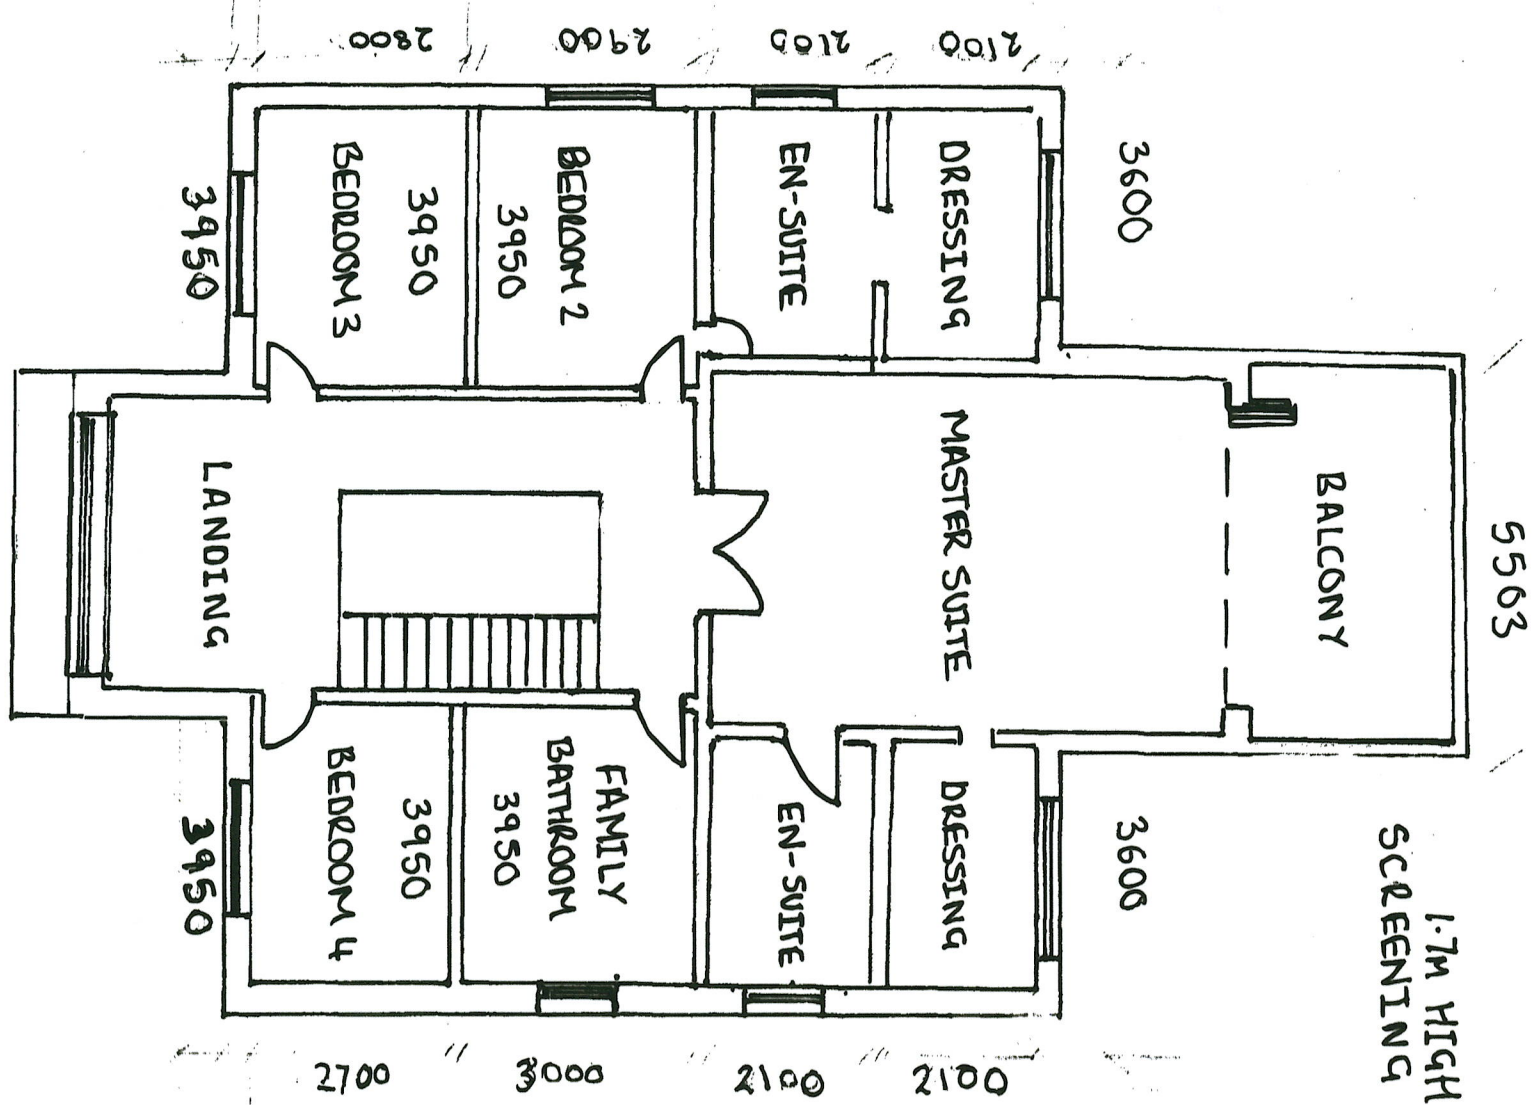

PROPOSED FIRST FLOOR PLAN
SCALE 1:100
FLOOR AREA 127.8m²

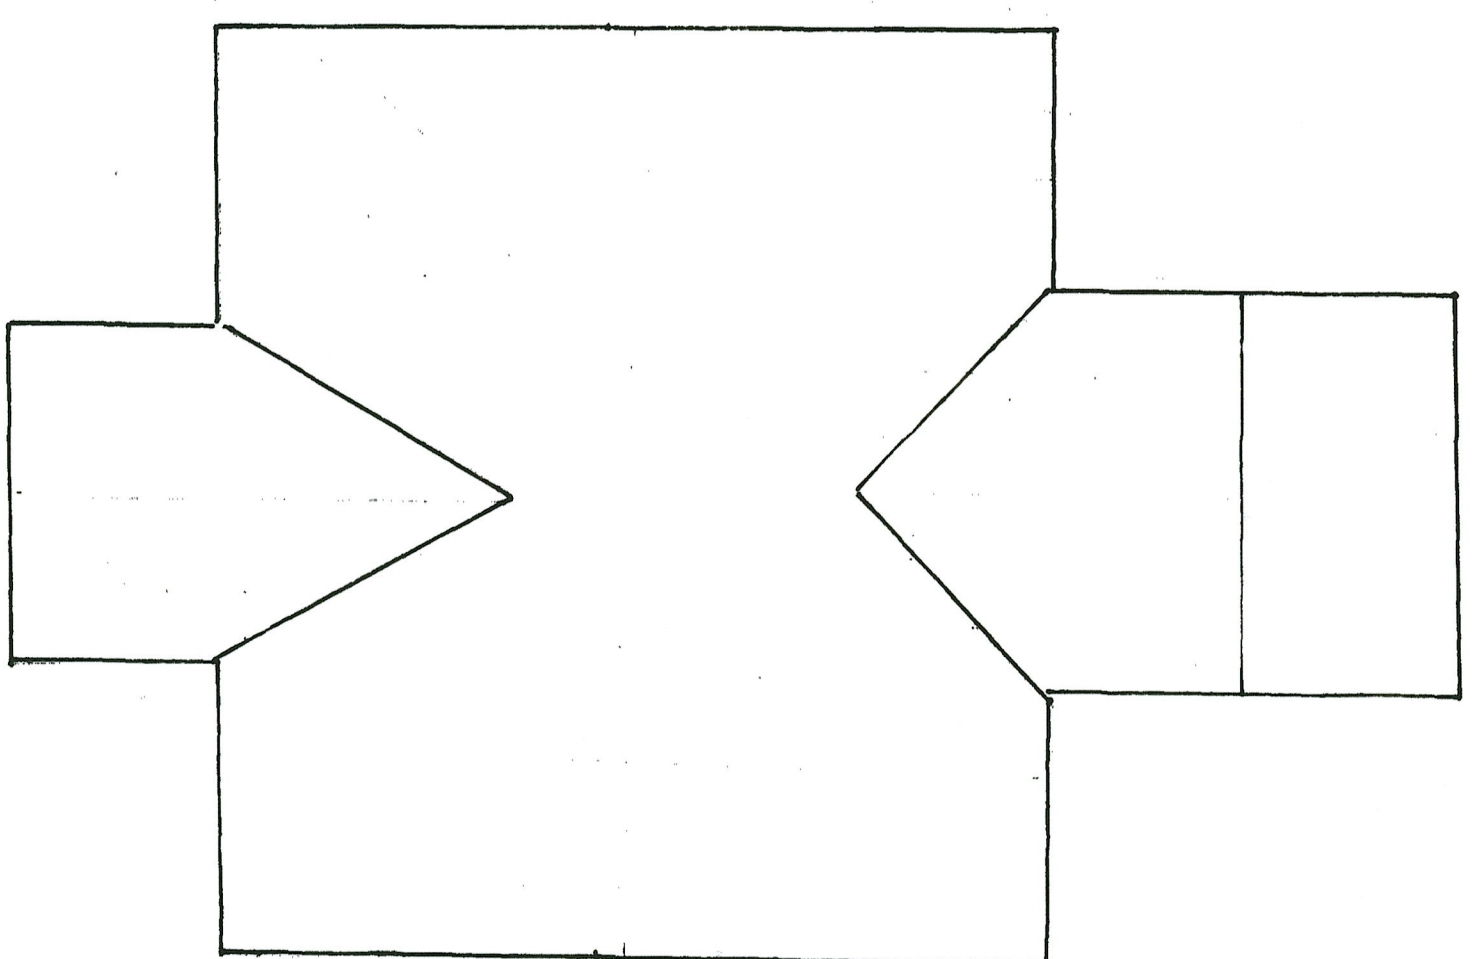

PROPOSED ROOF PLAN
SCALE 1:100