


PROPOSED ROOF PLAN

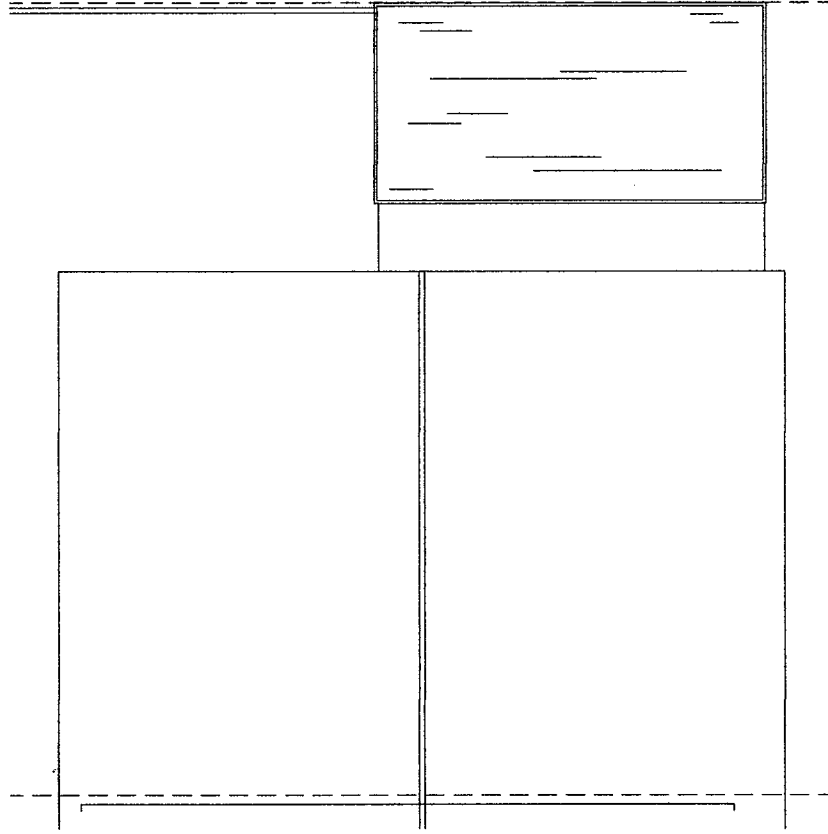

EXISTING ROOF PLAN

1.2M @ 1:20
 3M @ 1:50
 6M @ 1:100



SCALE BAR
 ORIGINAL DRAWING A3 SIZE

47 Marlborough Road, Sunderland,
 Tyne and Wear, SR4 9NG.
 Single Storey Side & Rear Extensions
 Drawing No. M42C
 Date 23/01/2024
 Scale 1:100
 Mr AM Watt
 20 Alpine Way Sunderland SR3 1TN
 Tel No. 0191 5226401
 078116 050 33