


PROPOSED SINGLE STOREY REAR/SIDE EXTENSION FOR PERSON WITH DISABILITIES

32 SAN DIEGO ROAD
GOSPORT


NOTES

A1


THIS IS NOT A SPECIFICATION OF WORK & IS FOR TOWN PLANNING & BUILDING REGULATIONS ONLY. ALL DIMENSIONS & JOIST ORIENTATION TO BE CHECKED ON SITE BY CONTRACTOR PRIOR TO COMMENCEMENT OF WORK. LOCATION & LAYOUT PLANS HAVE BEEN DEVELOPED WITHOUT THE USE OF ANY COPYRIGHT MATERIAL.

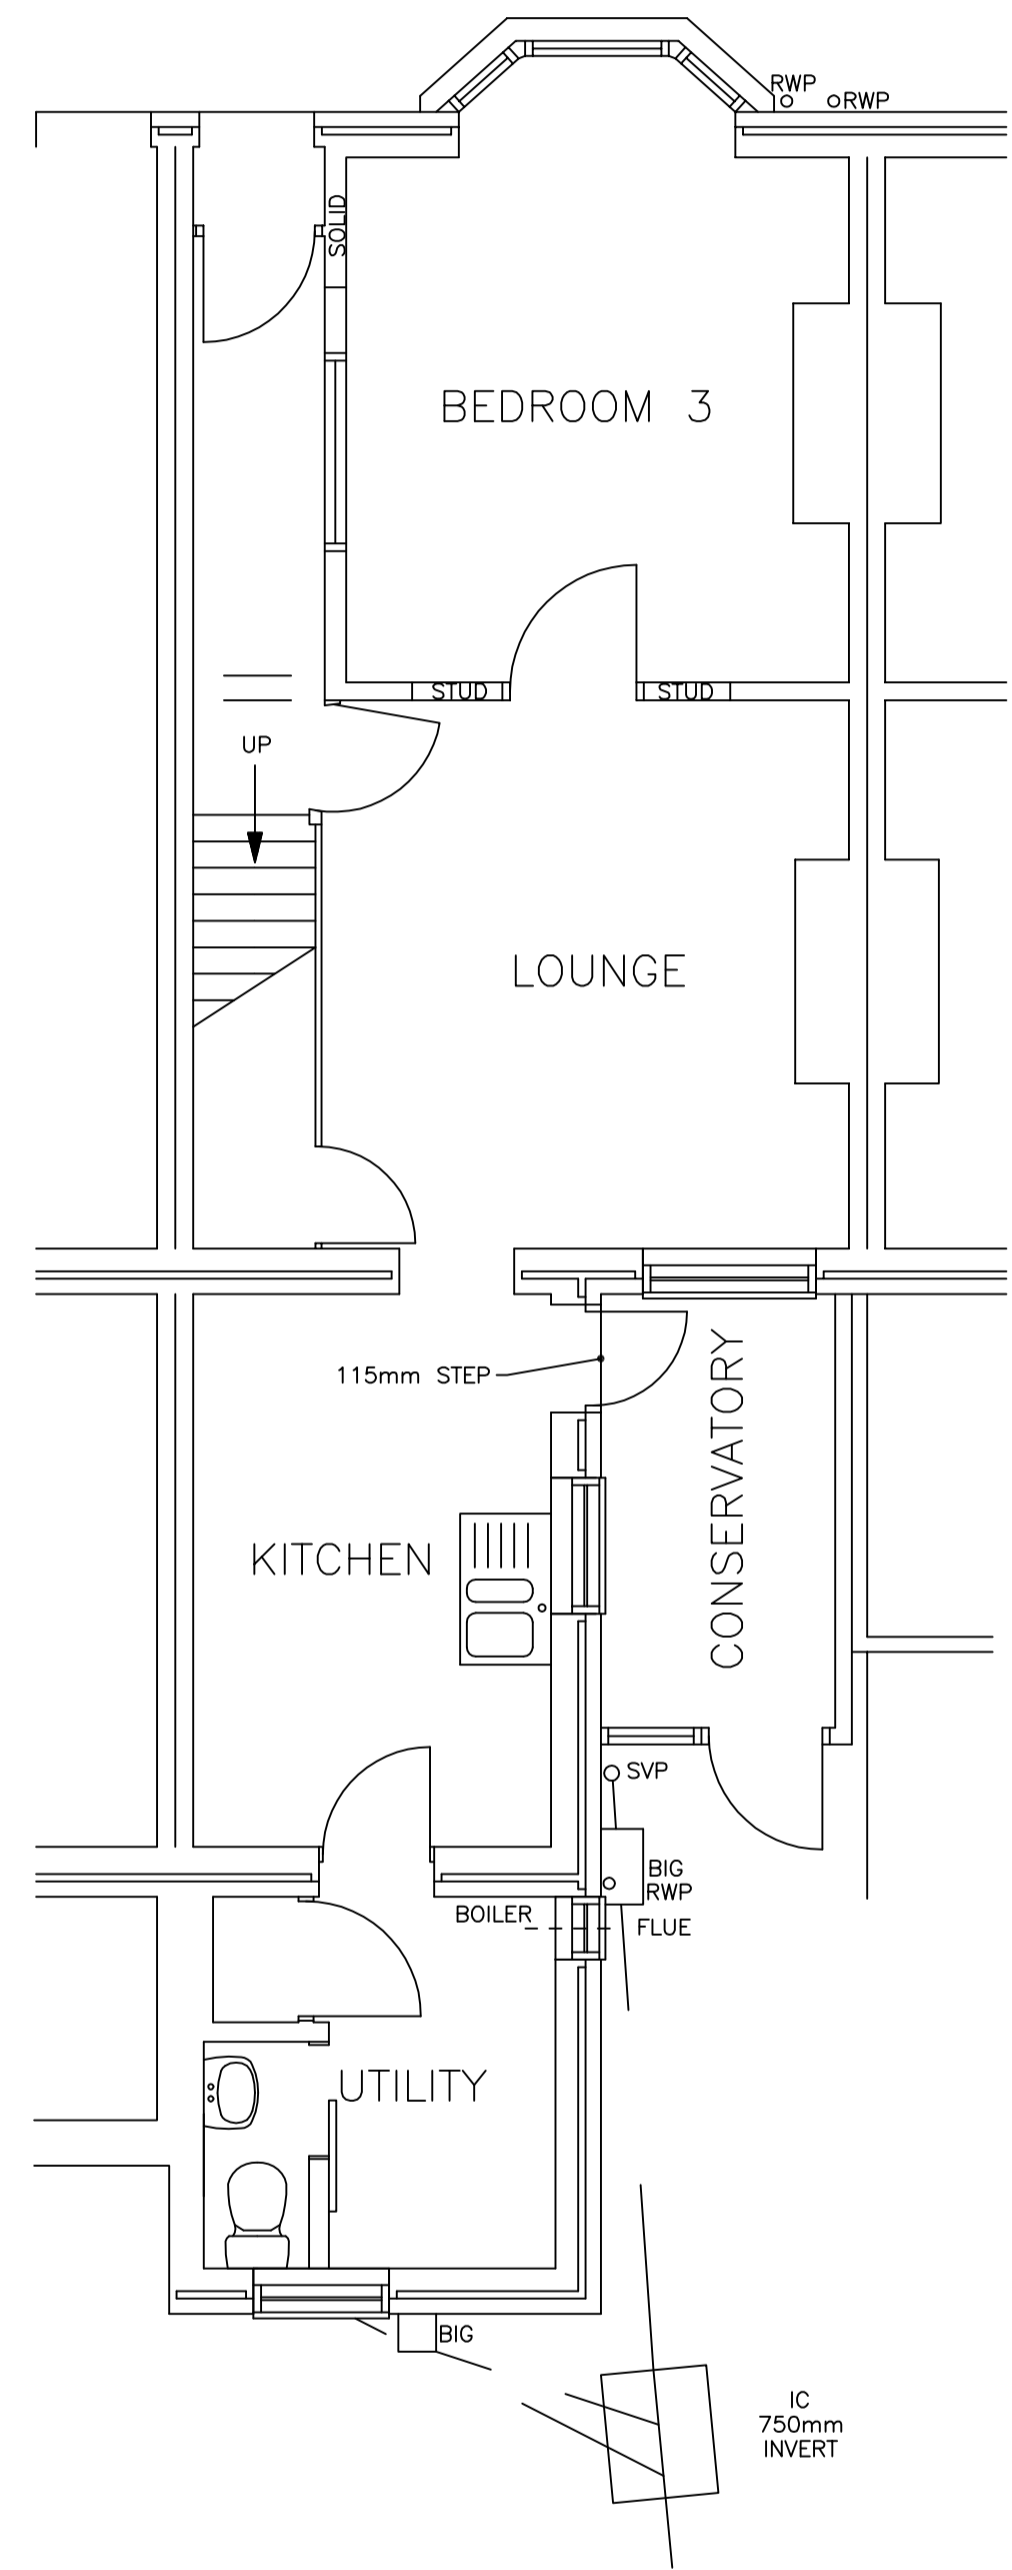


EXISTING GROUND FLOOR

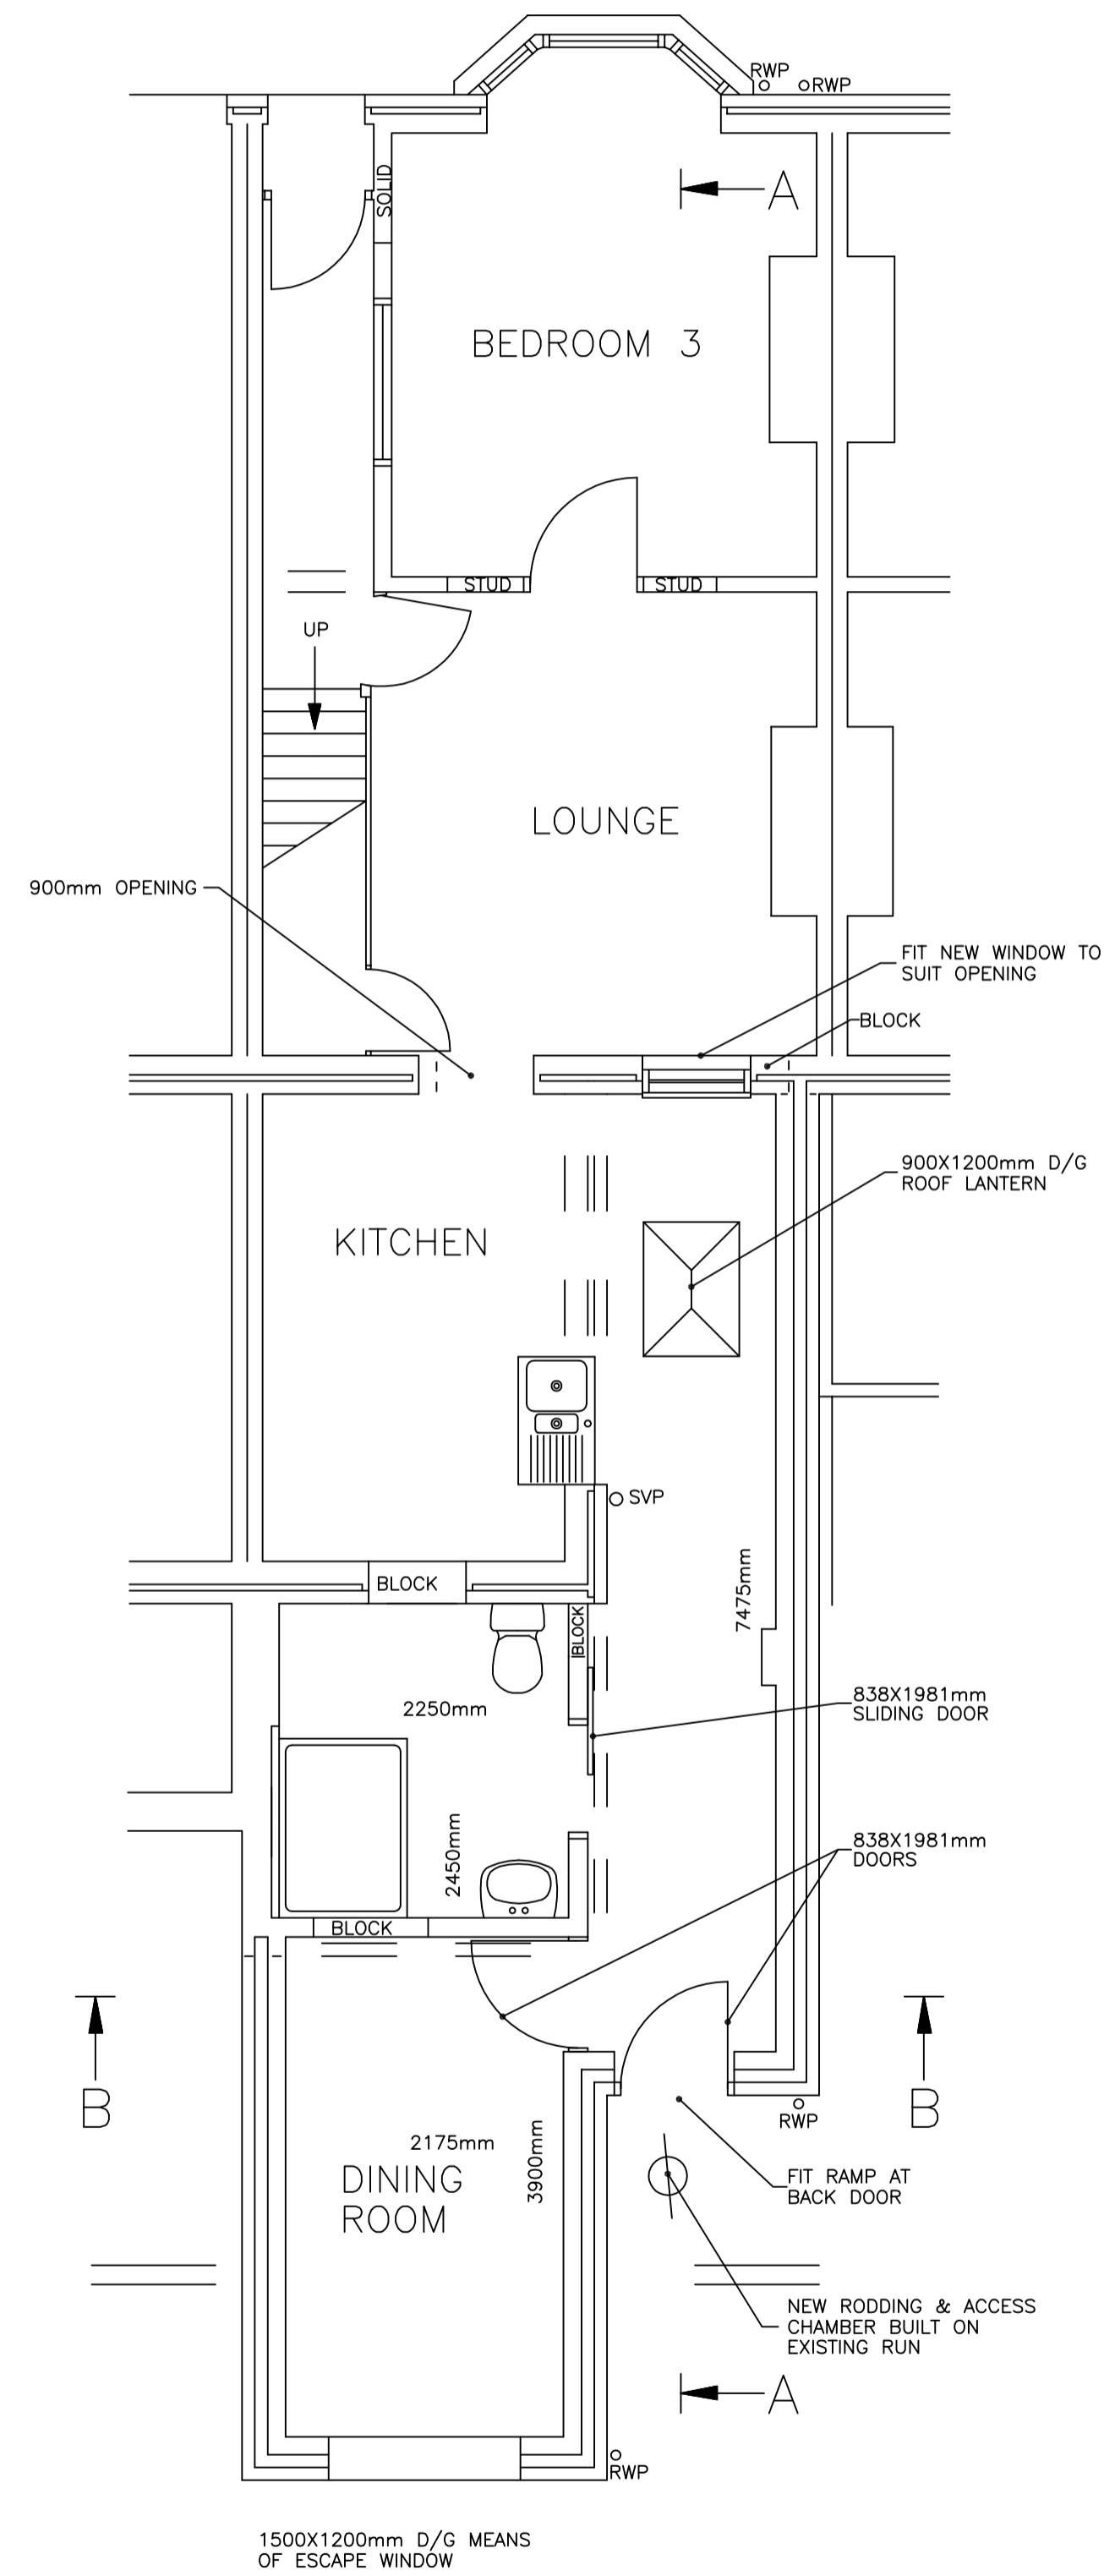


PROPOSED GROUND FLOOR

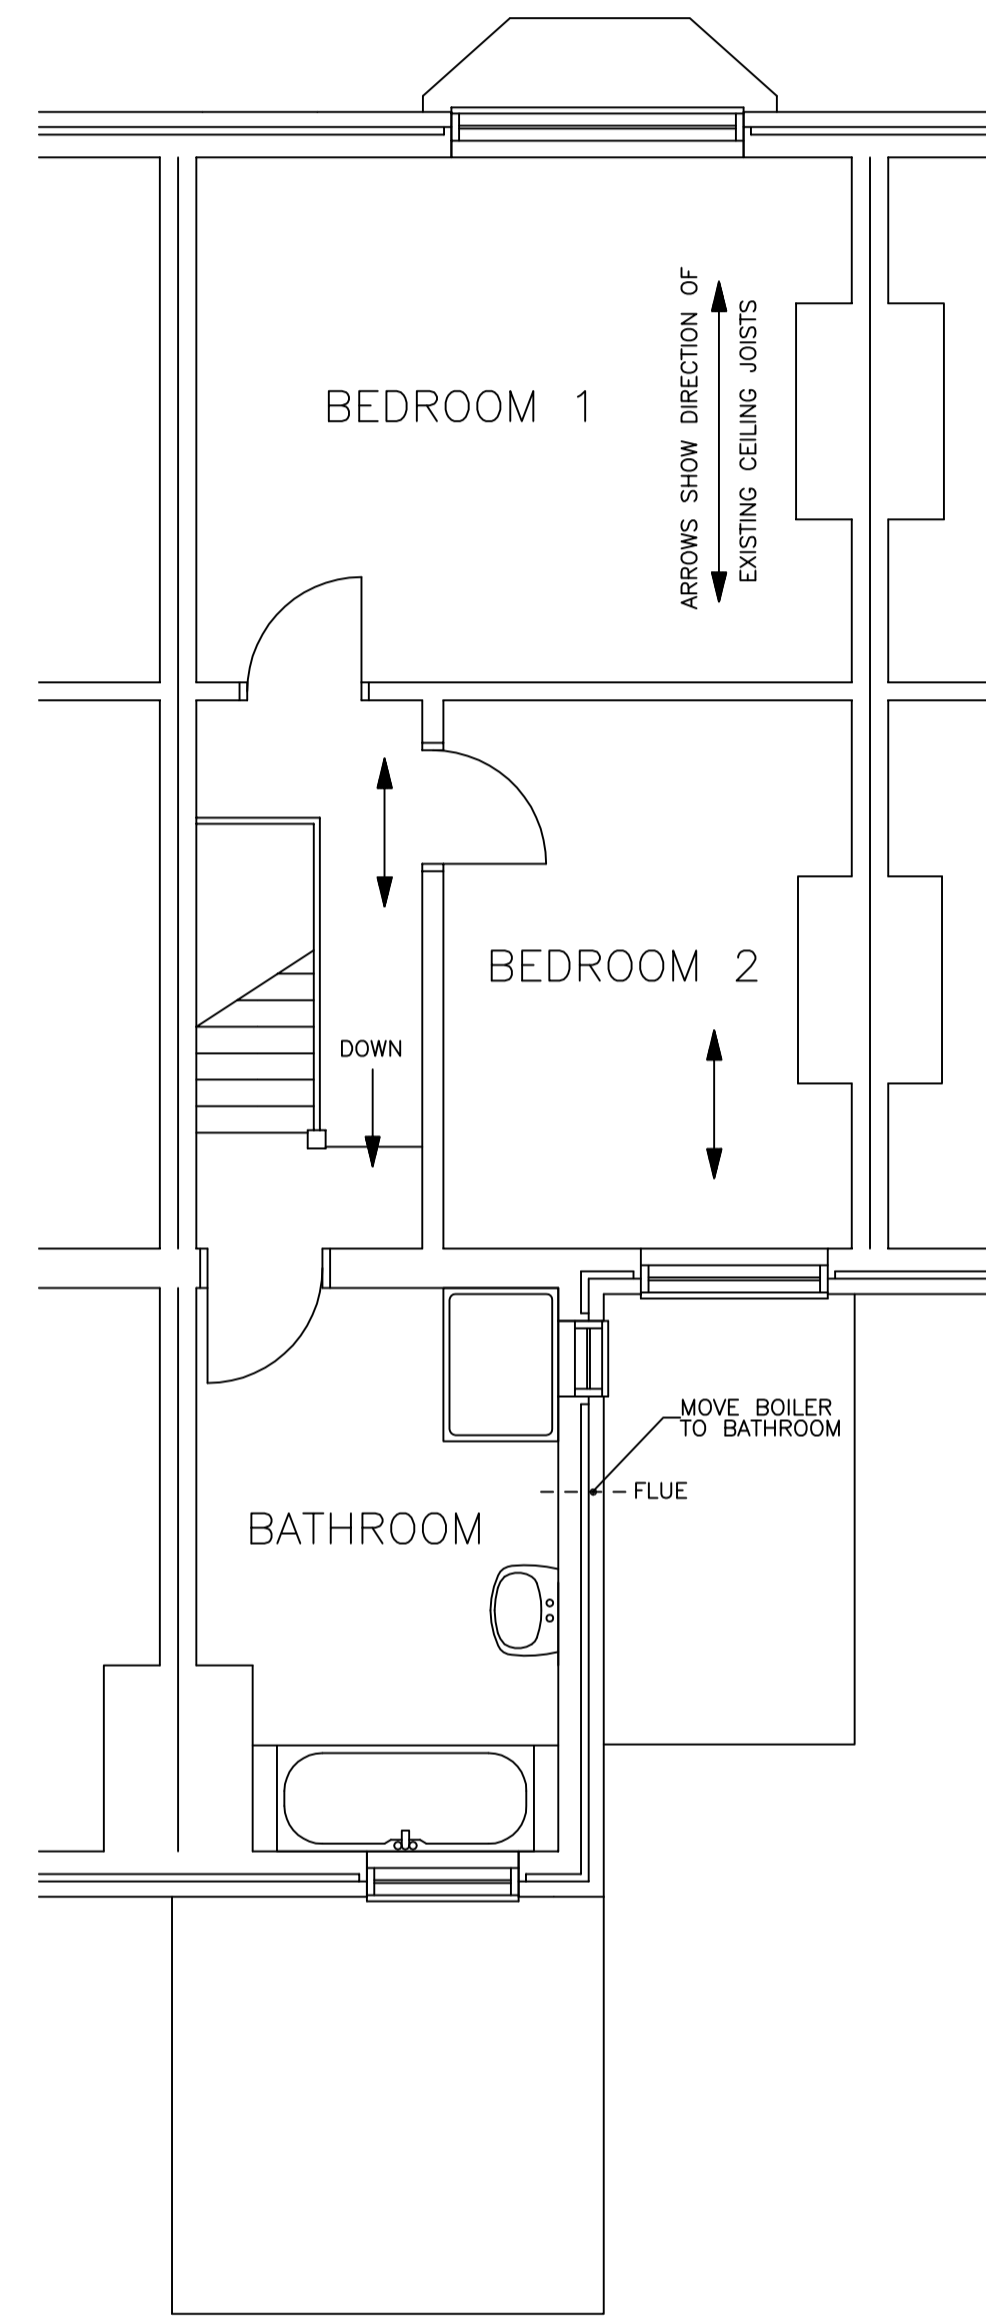


EXISTING FIRST FLOOR

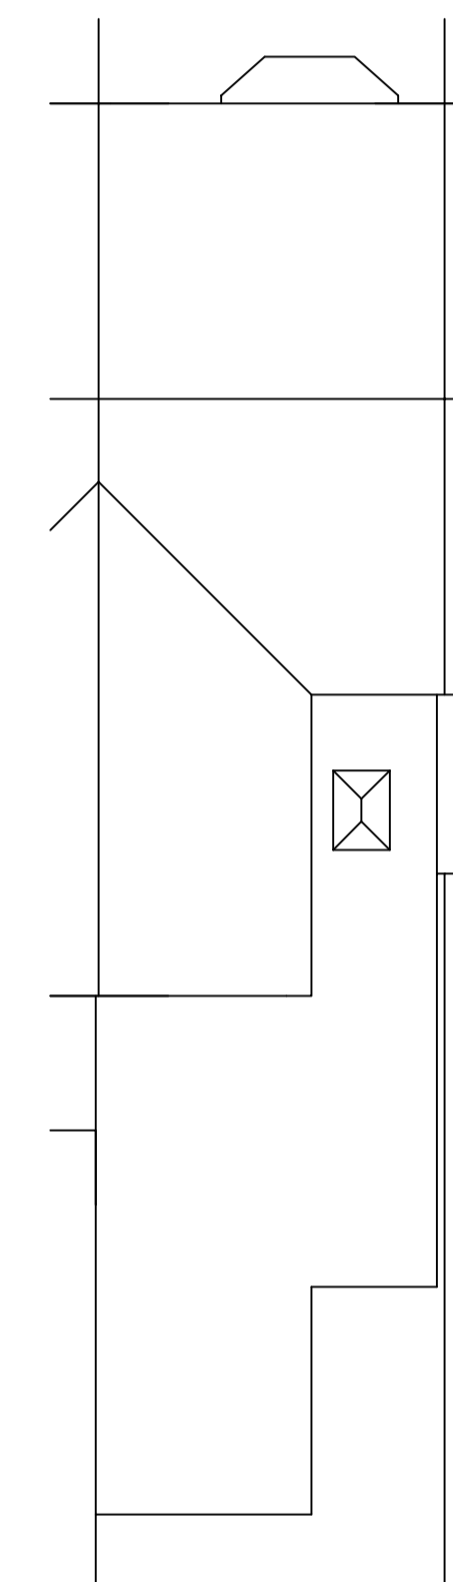


ROOF PLAN

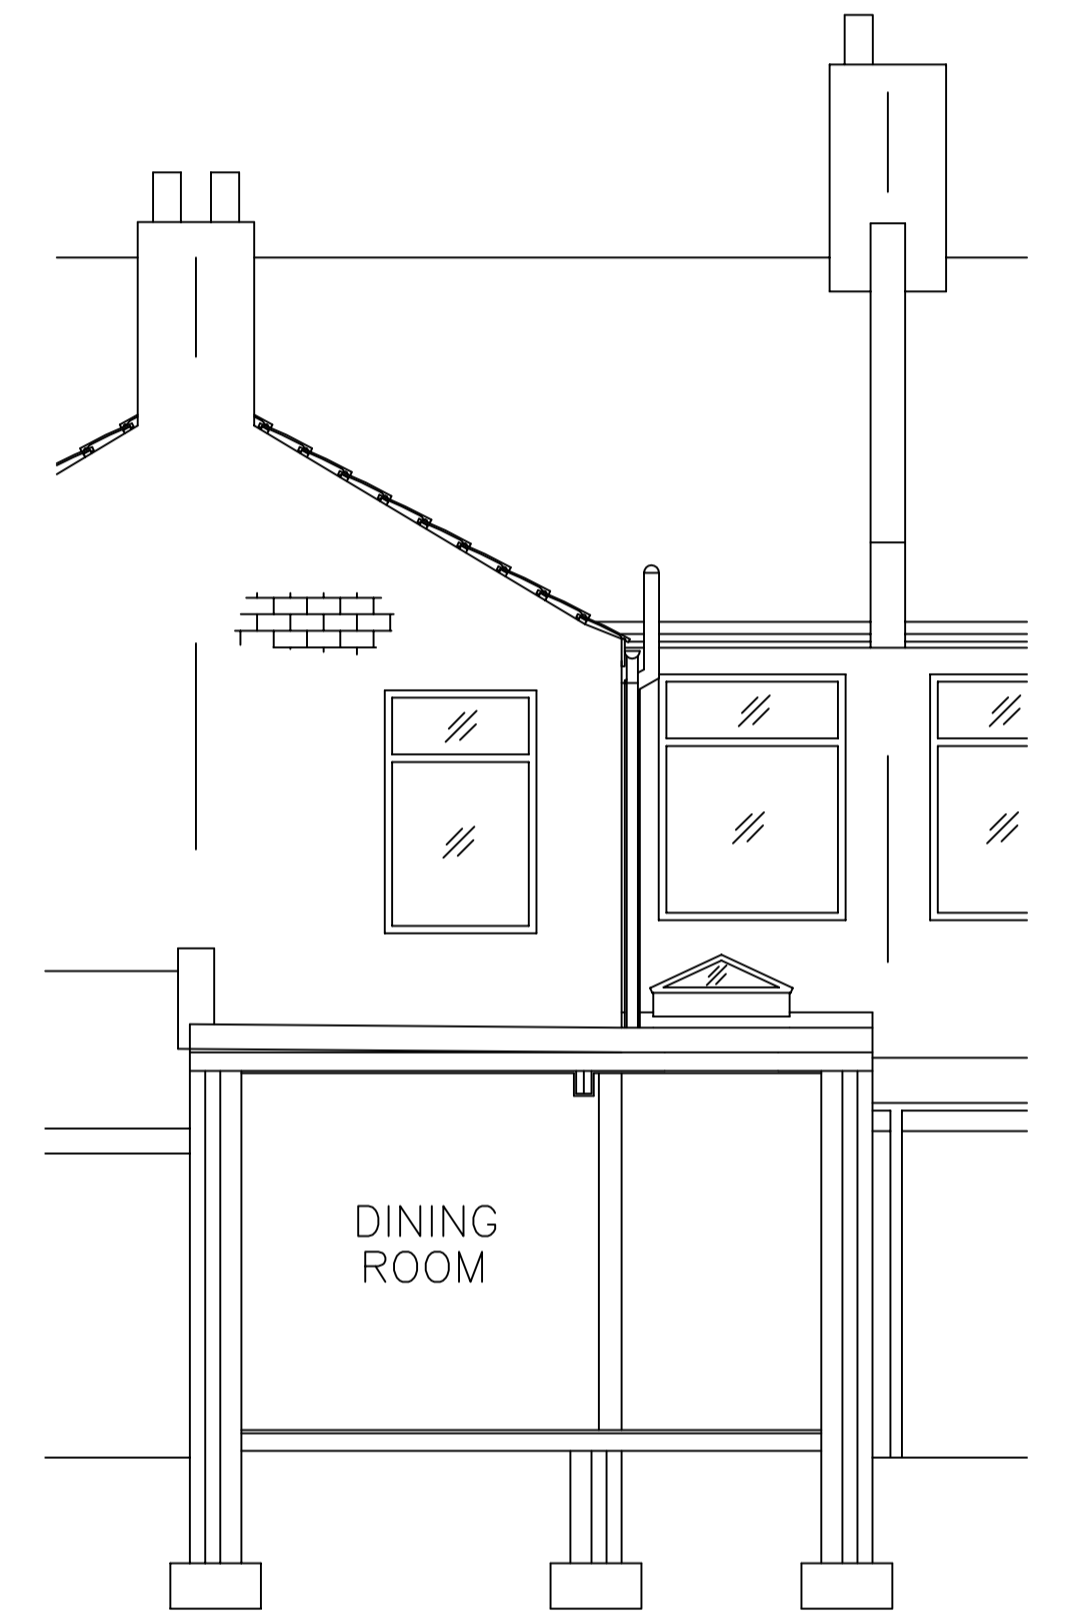

SECTION B-B

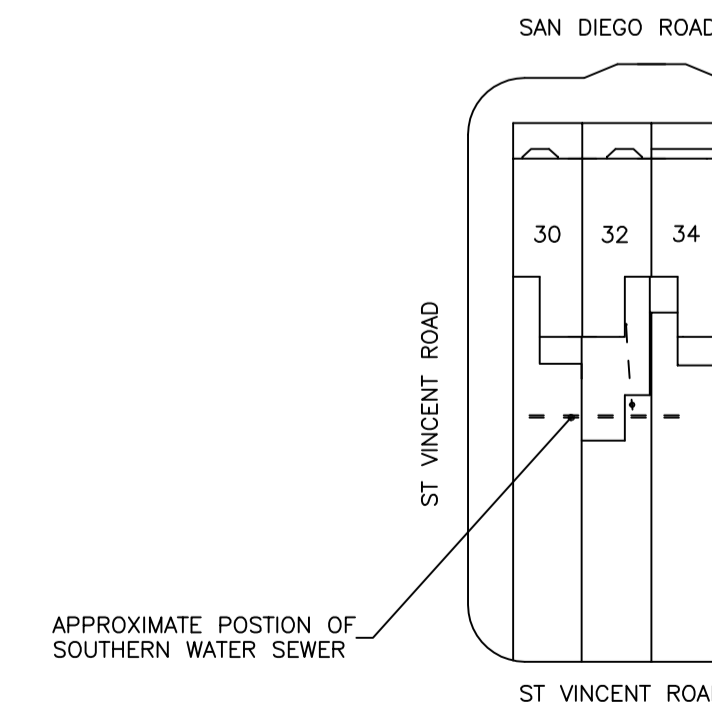

LAYOUT PLAN

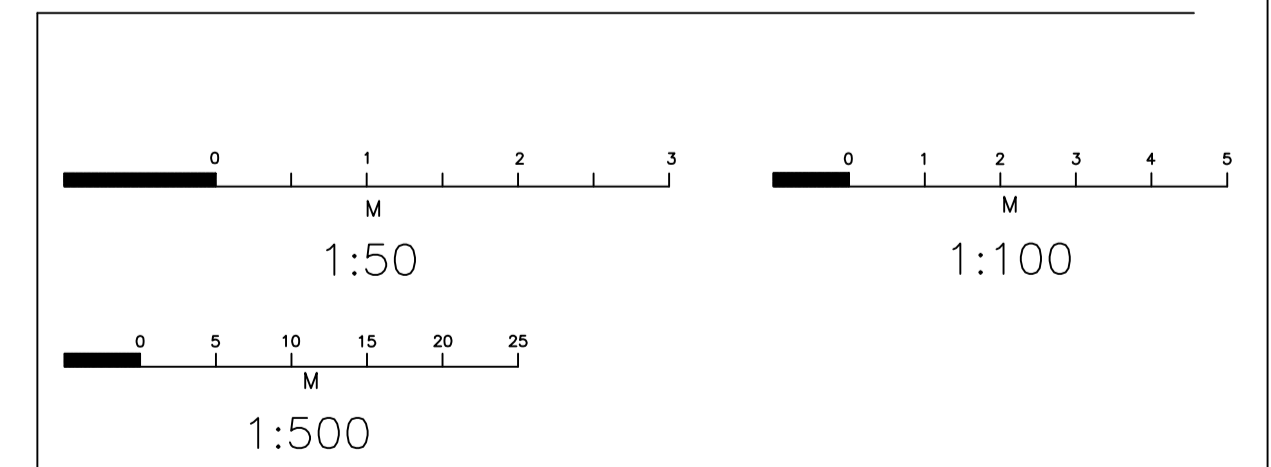

FOR MRS KINCH
DATE: 16/02/2024
SCALES 1-50 1-100 1-500

DRAWN BY M. WARBURTON.
TELEPHONE 07814019651 OR 023-92349420.