


PROPOSED SINGLE STOREY REAR/SIDE EXTENSION FOR PERSON WITH DISABILITIES

32 SAN DIEGO ROAD  
GOSPORT


NOTES

A1


THIS IS NOT A SPECIFICATION OF WORK & IS FOR TOWN PLANNING & BUILDING REGULATIONS ONLY. ALL DIMENSIONS & JOIST ORIENTATION TO BE CHECKED ON SITE BY CONTRACTOR PRIOR TO COMMENCEMENT OF WORK. LOCATION & LAYOUT PLANS HAVE BEEN DEVELOPED WITHOUT THE USE OF ANY COPYRIGHT MATERIAL.

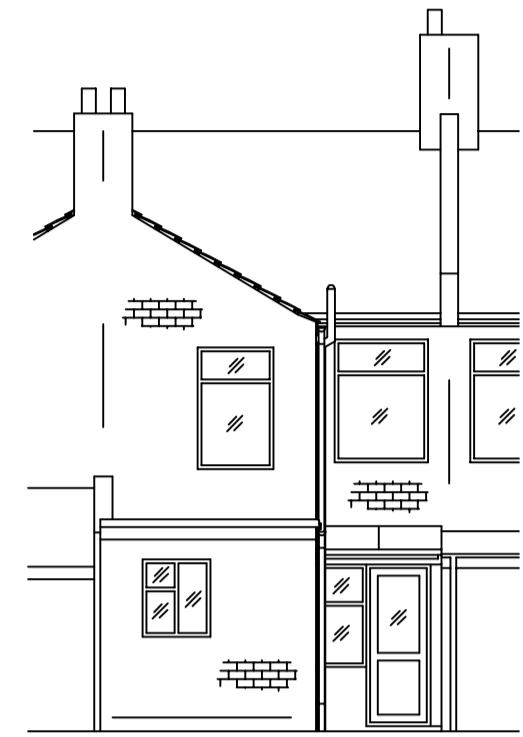


REAR ELEVATION

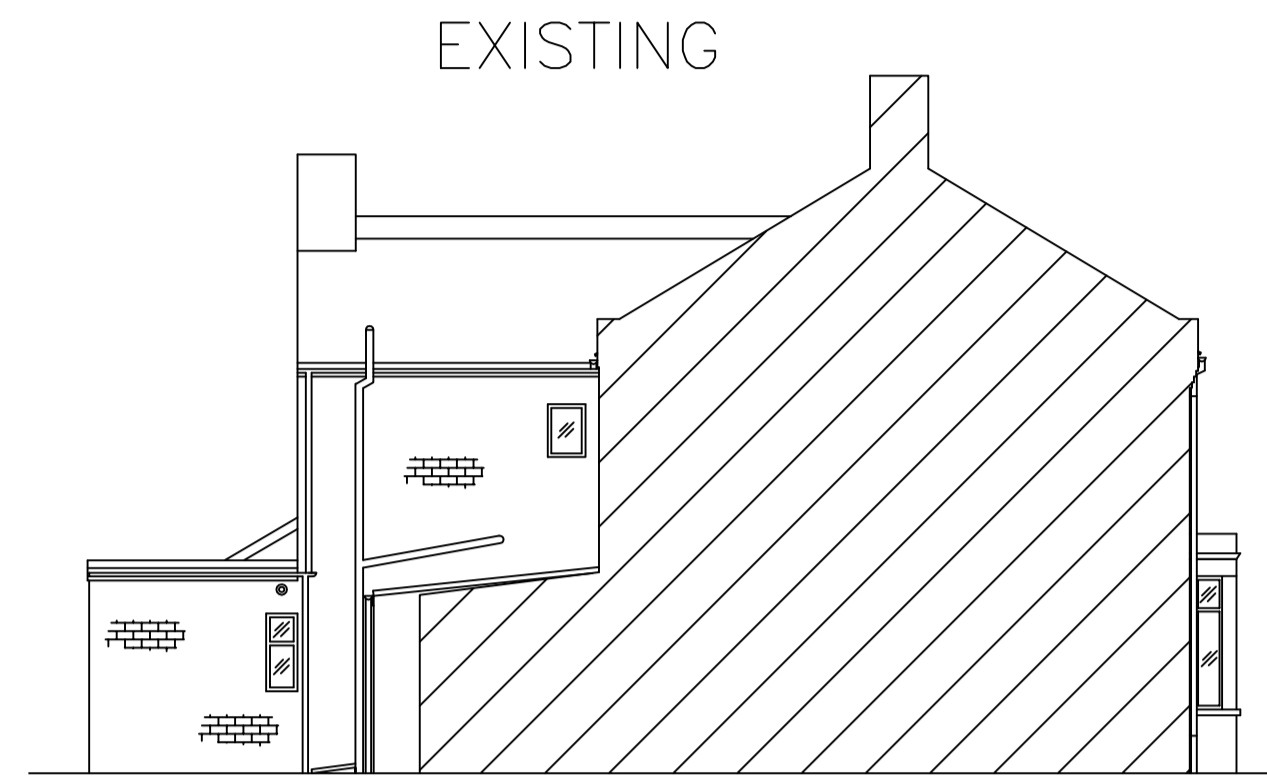


SIDE ELEVATION

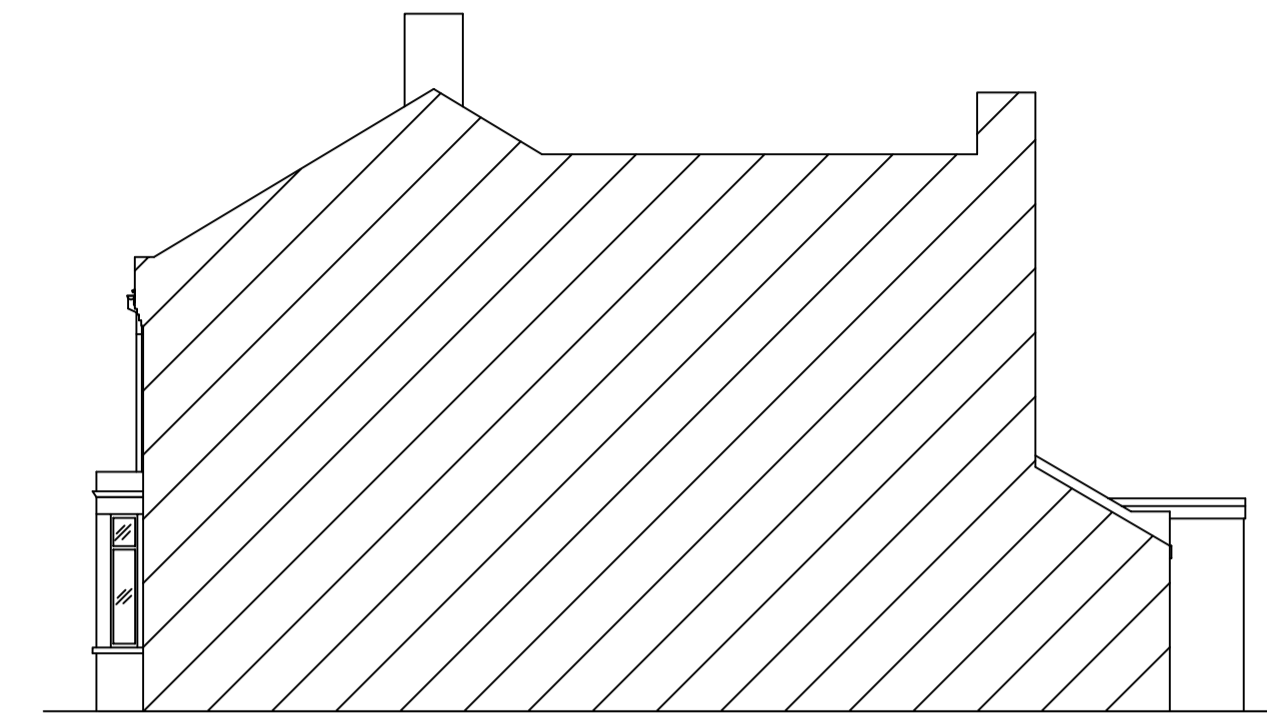


SIDE ELEVATION

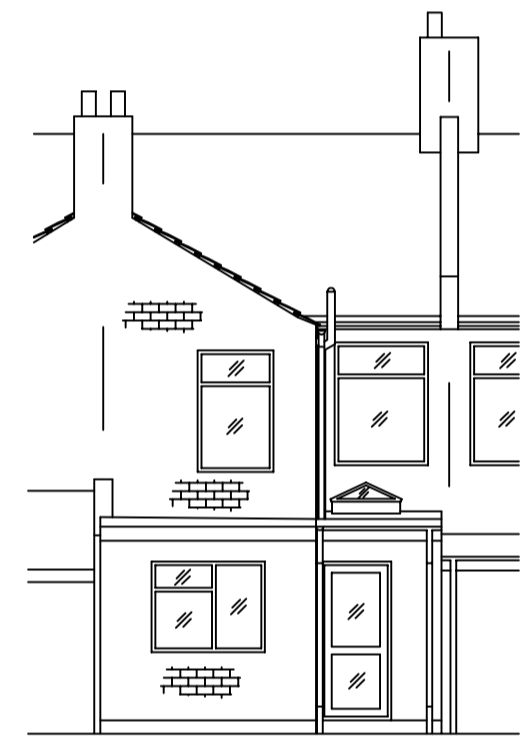


REAR ELEVATION

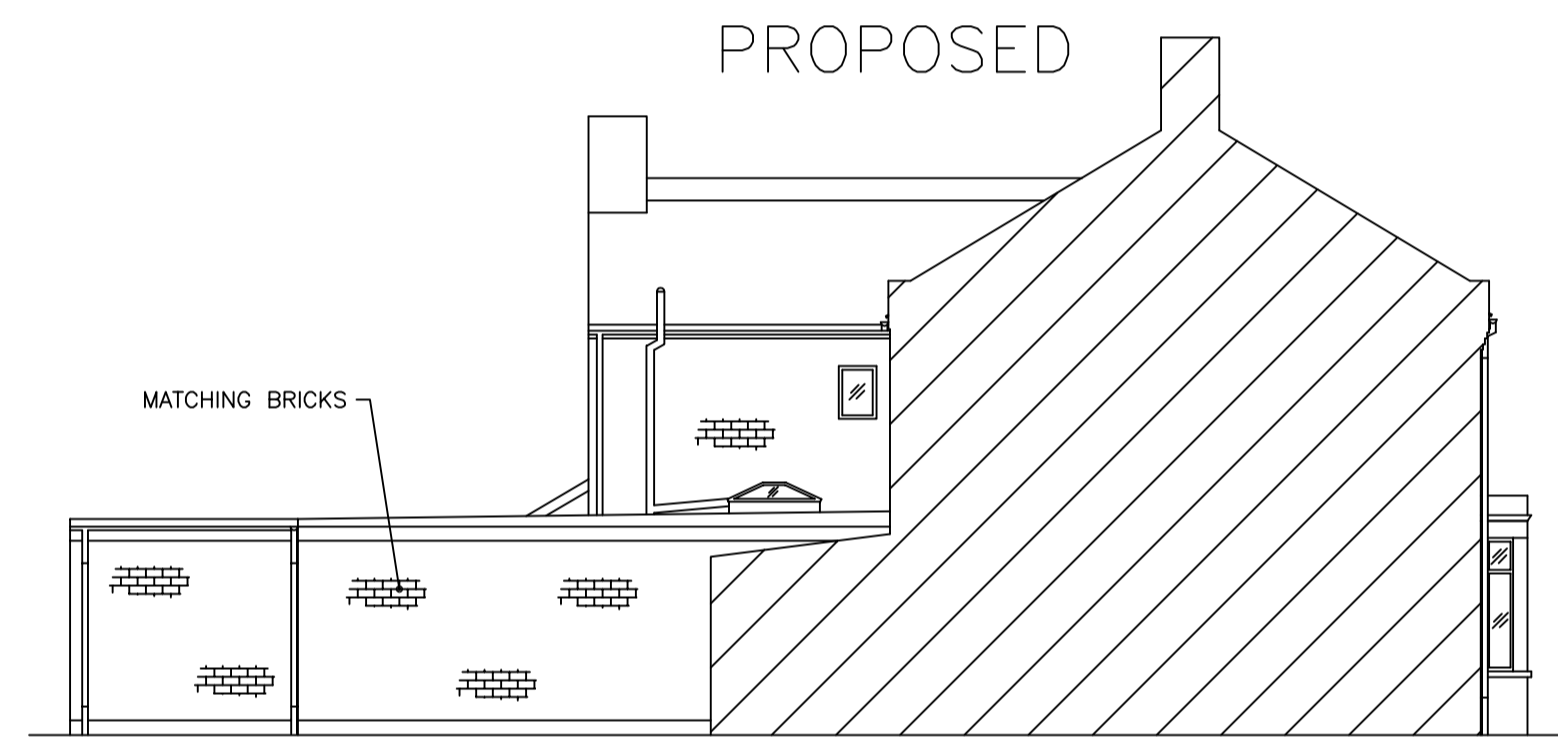


SIDE ELEVATION

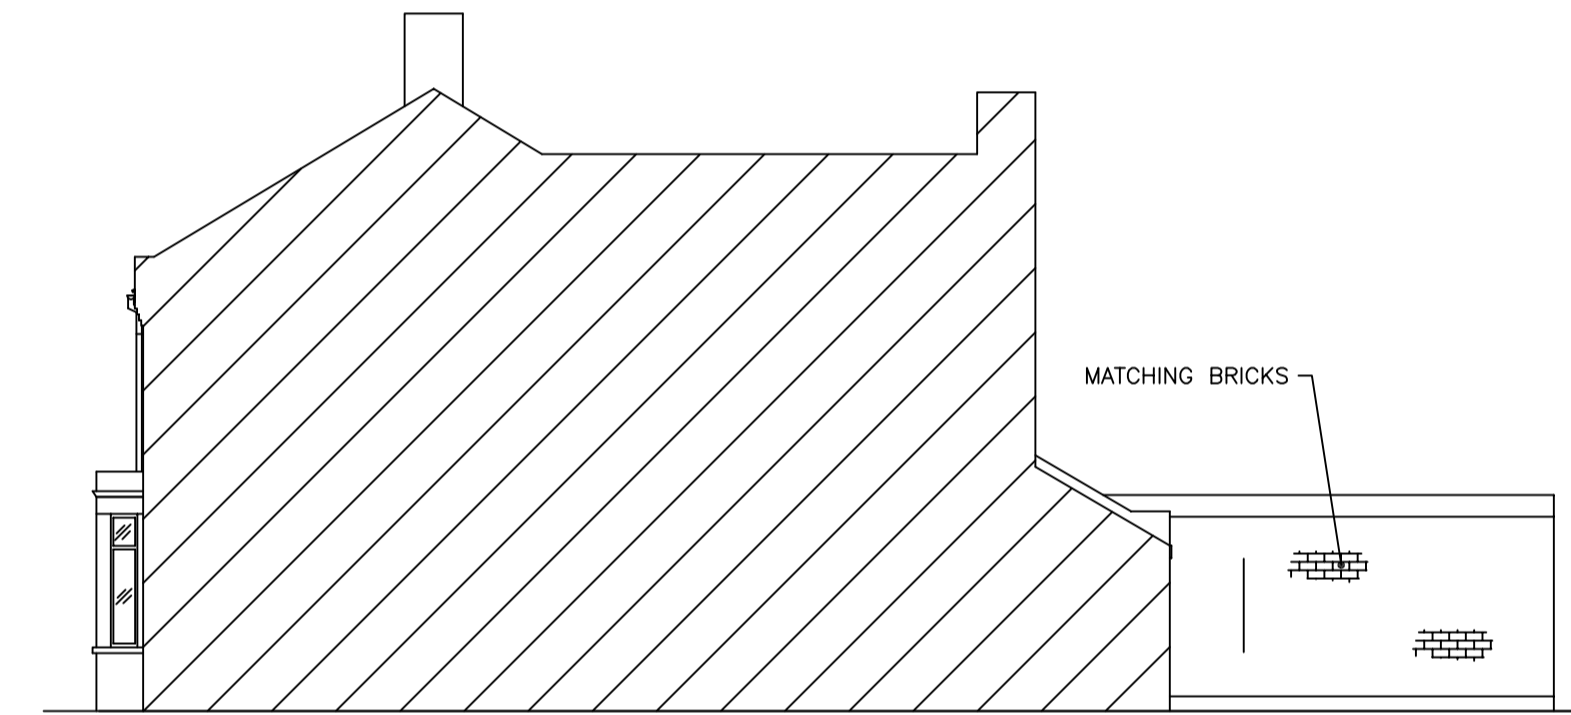

SIDE ELEVATION

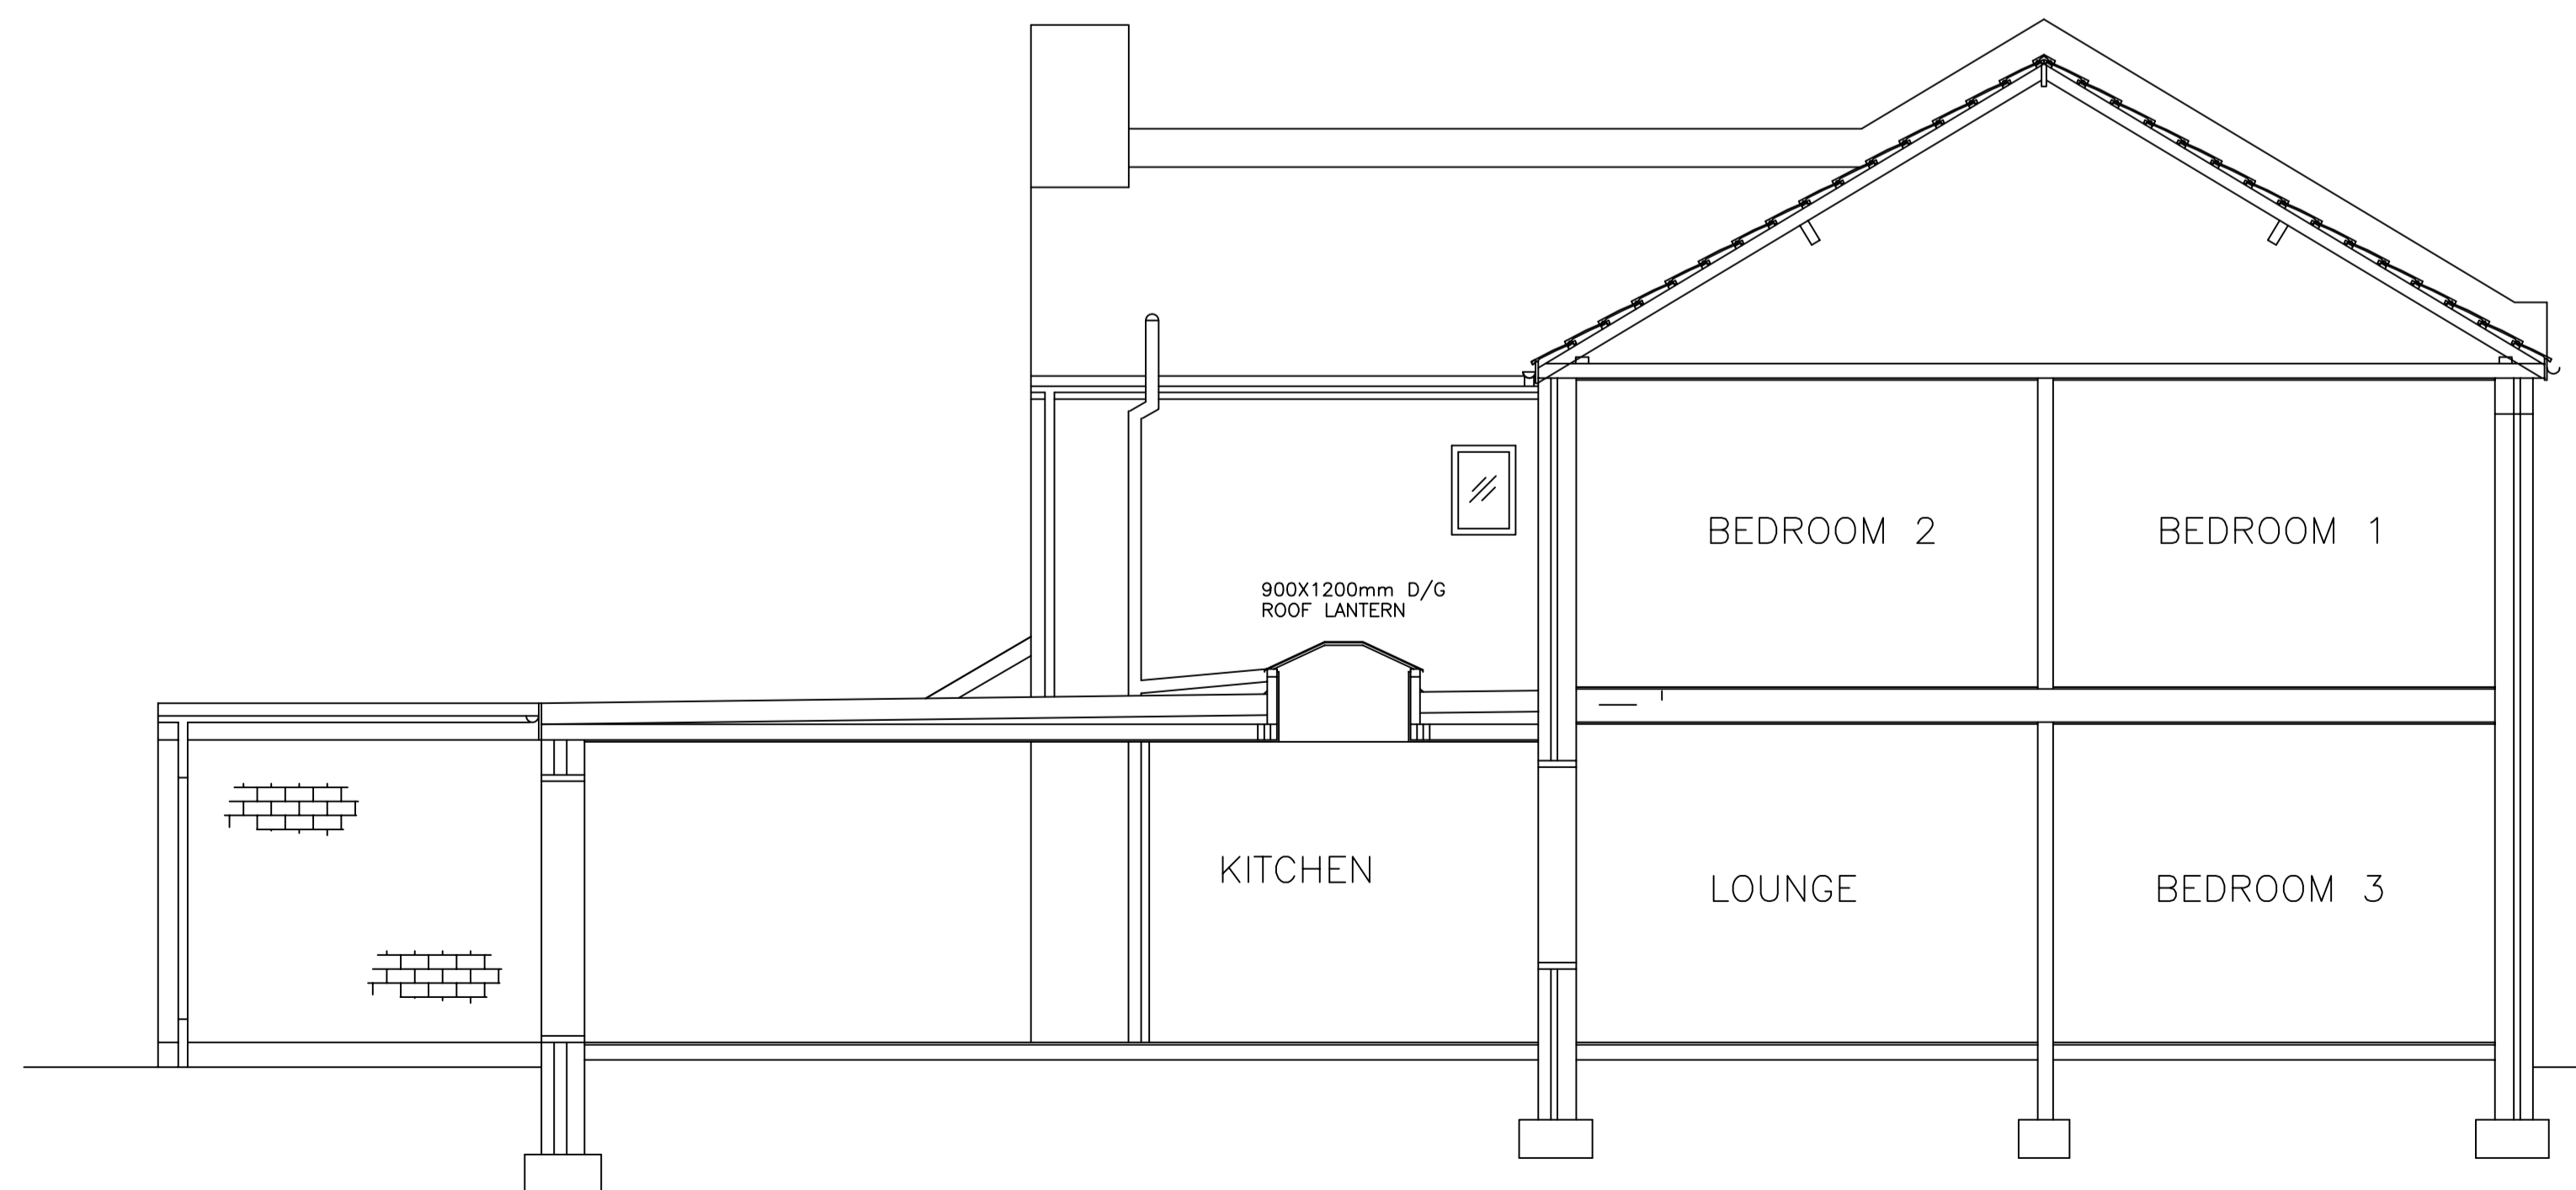

SECTION A-A

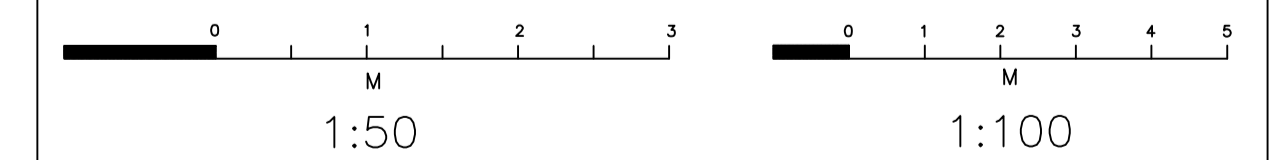

FOR MRS KINCH  
DATE: 16/02/2024  
SCALES 1-50 1-100 1-500

DRAWN BY M. WARBURTON.  
TELEPHONE 07814019651 OR 023-92349420.