



Note
 Use figured dimensions only. All dimensions are to be checked on site and any discrepancies, errors or omissions are to be reported to the architect prior to commencement of works.


- DRAWING KEY**
- Existing walls to be retained
 - Proposed new walls
 - Existing walls to be removed
 - Existing fixtures & fittings to be removed

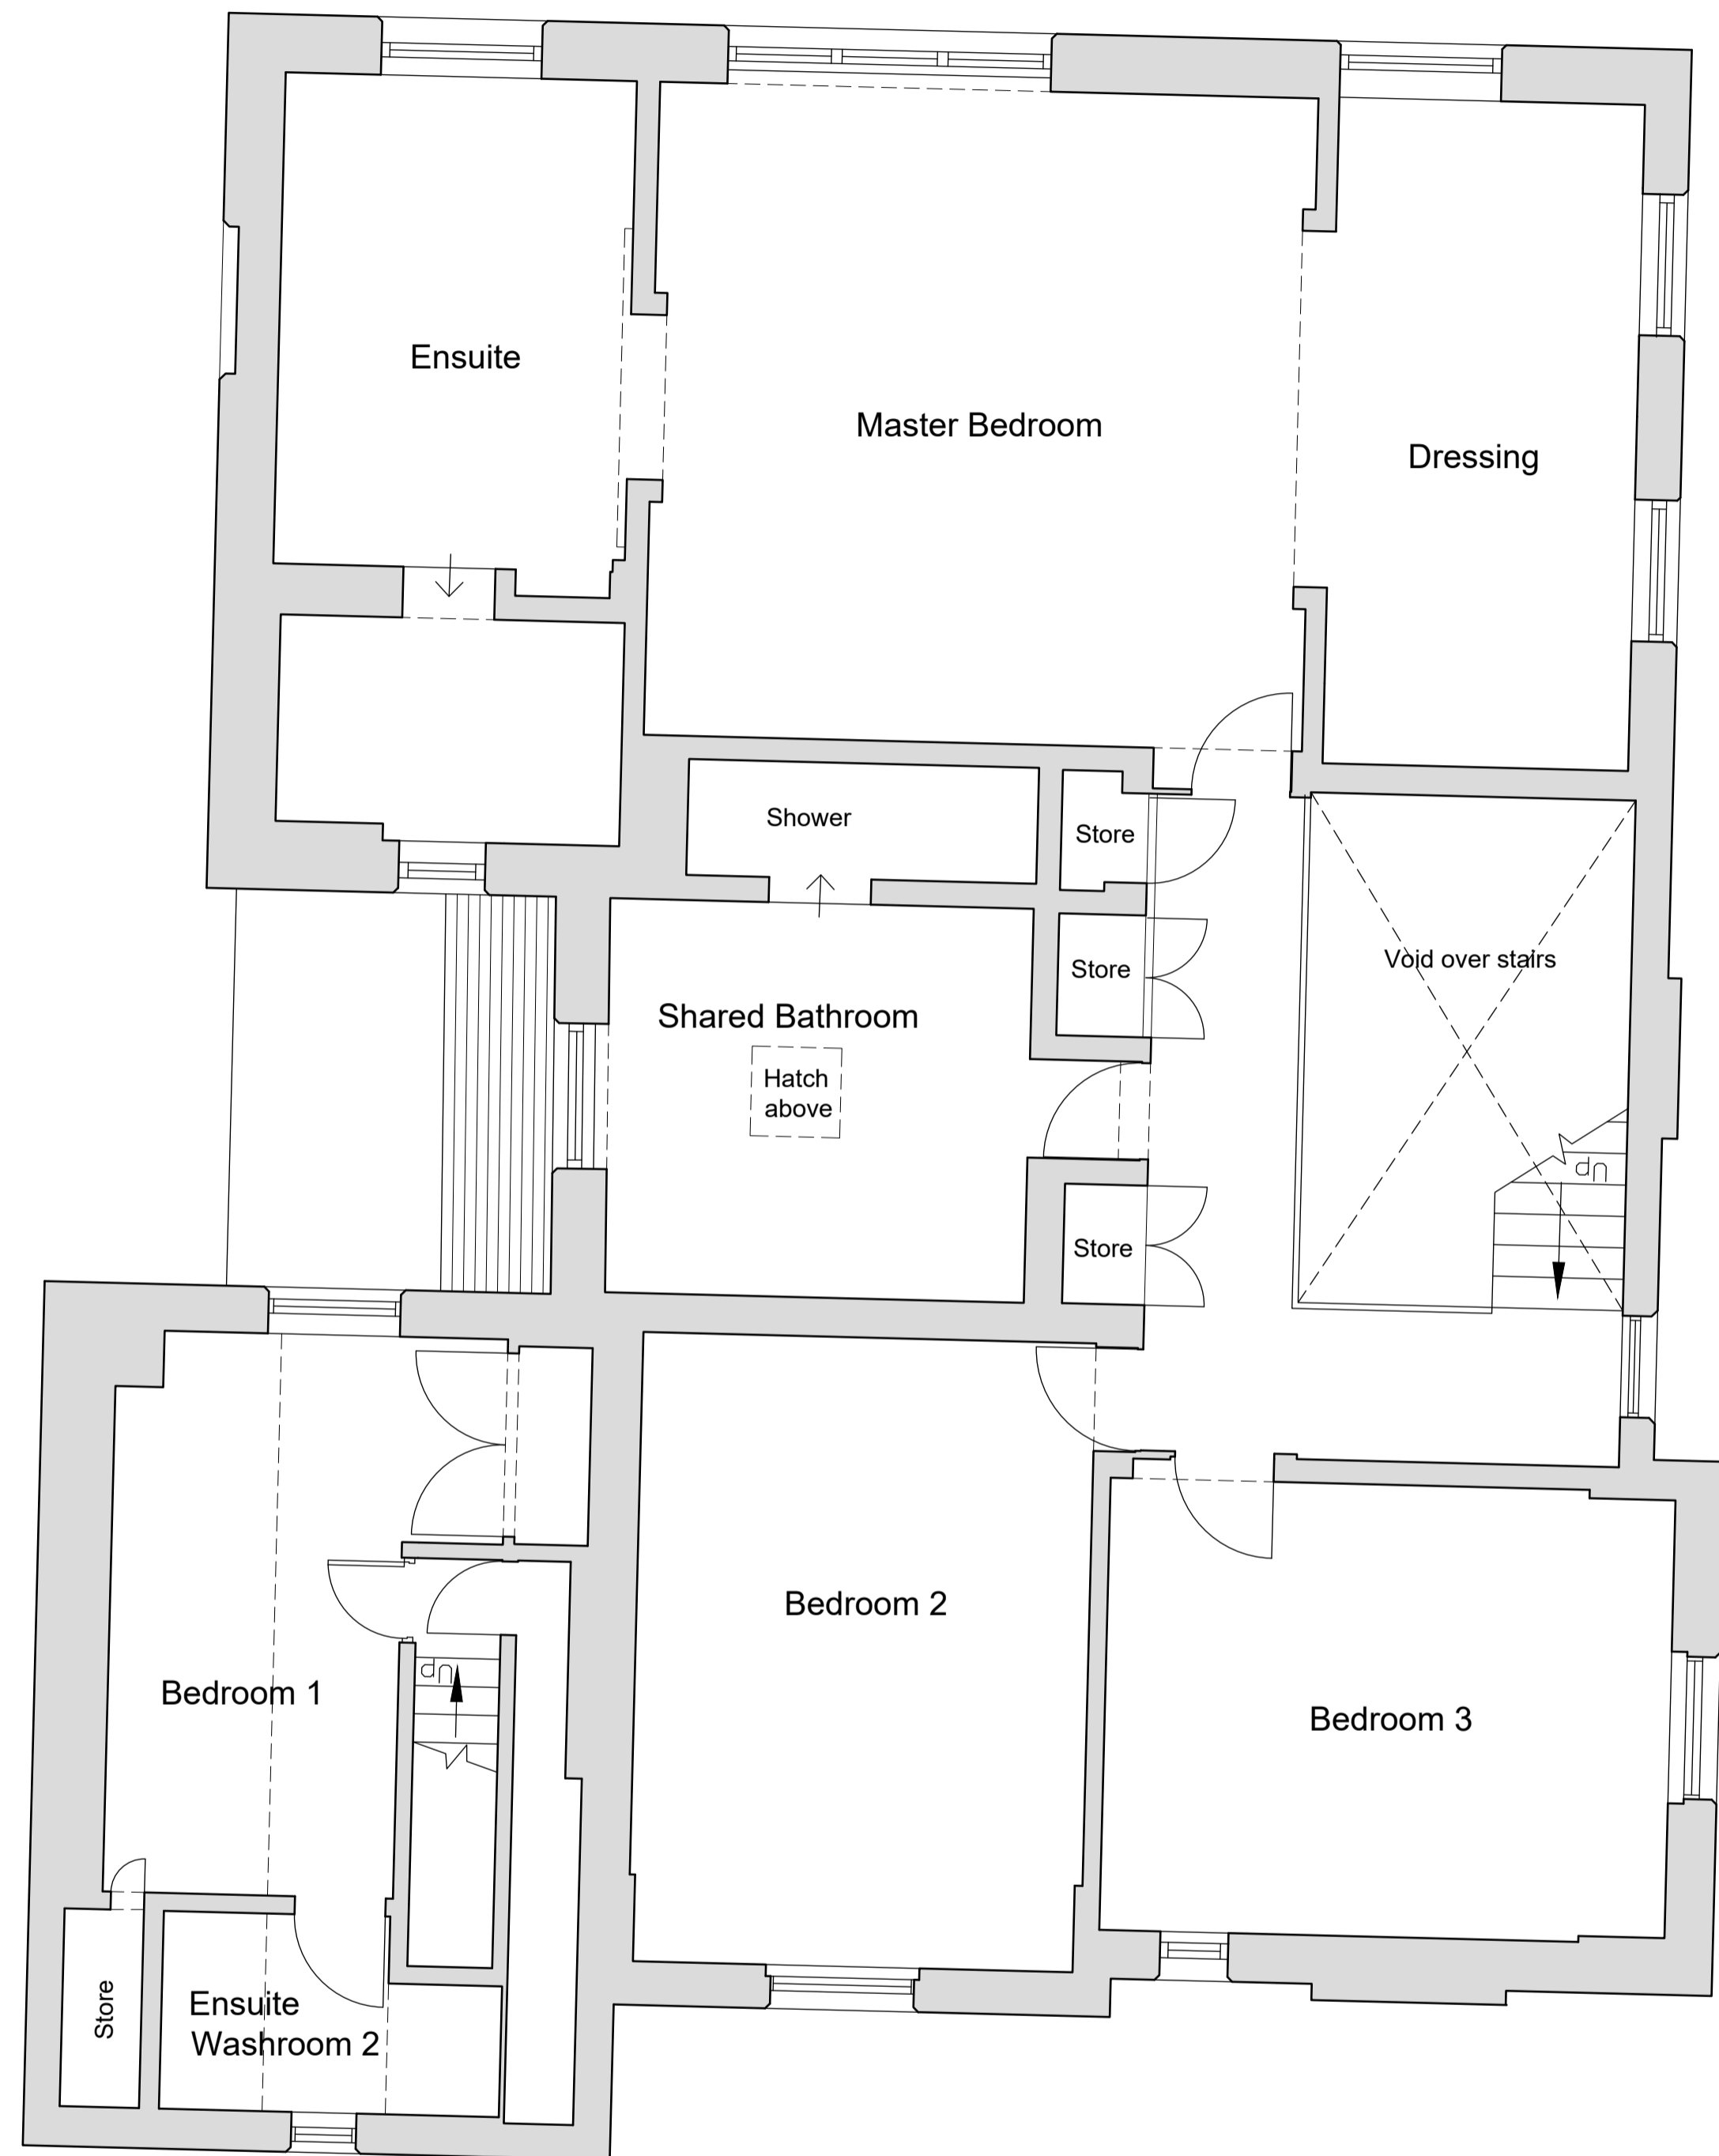

1 First Floor Plan - Existing
 BBP0576-100 1:50 @ A1, 1:100 @ A3

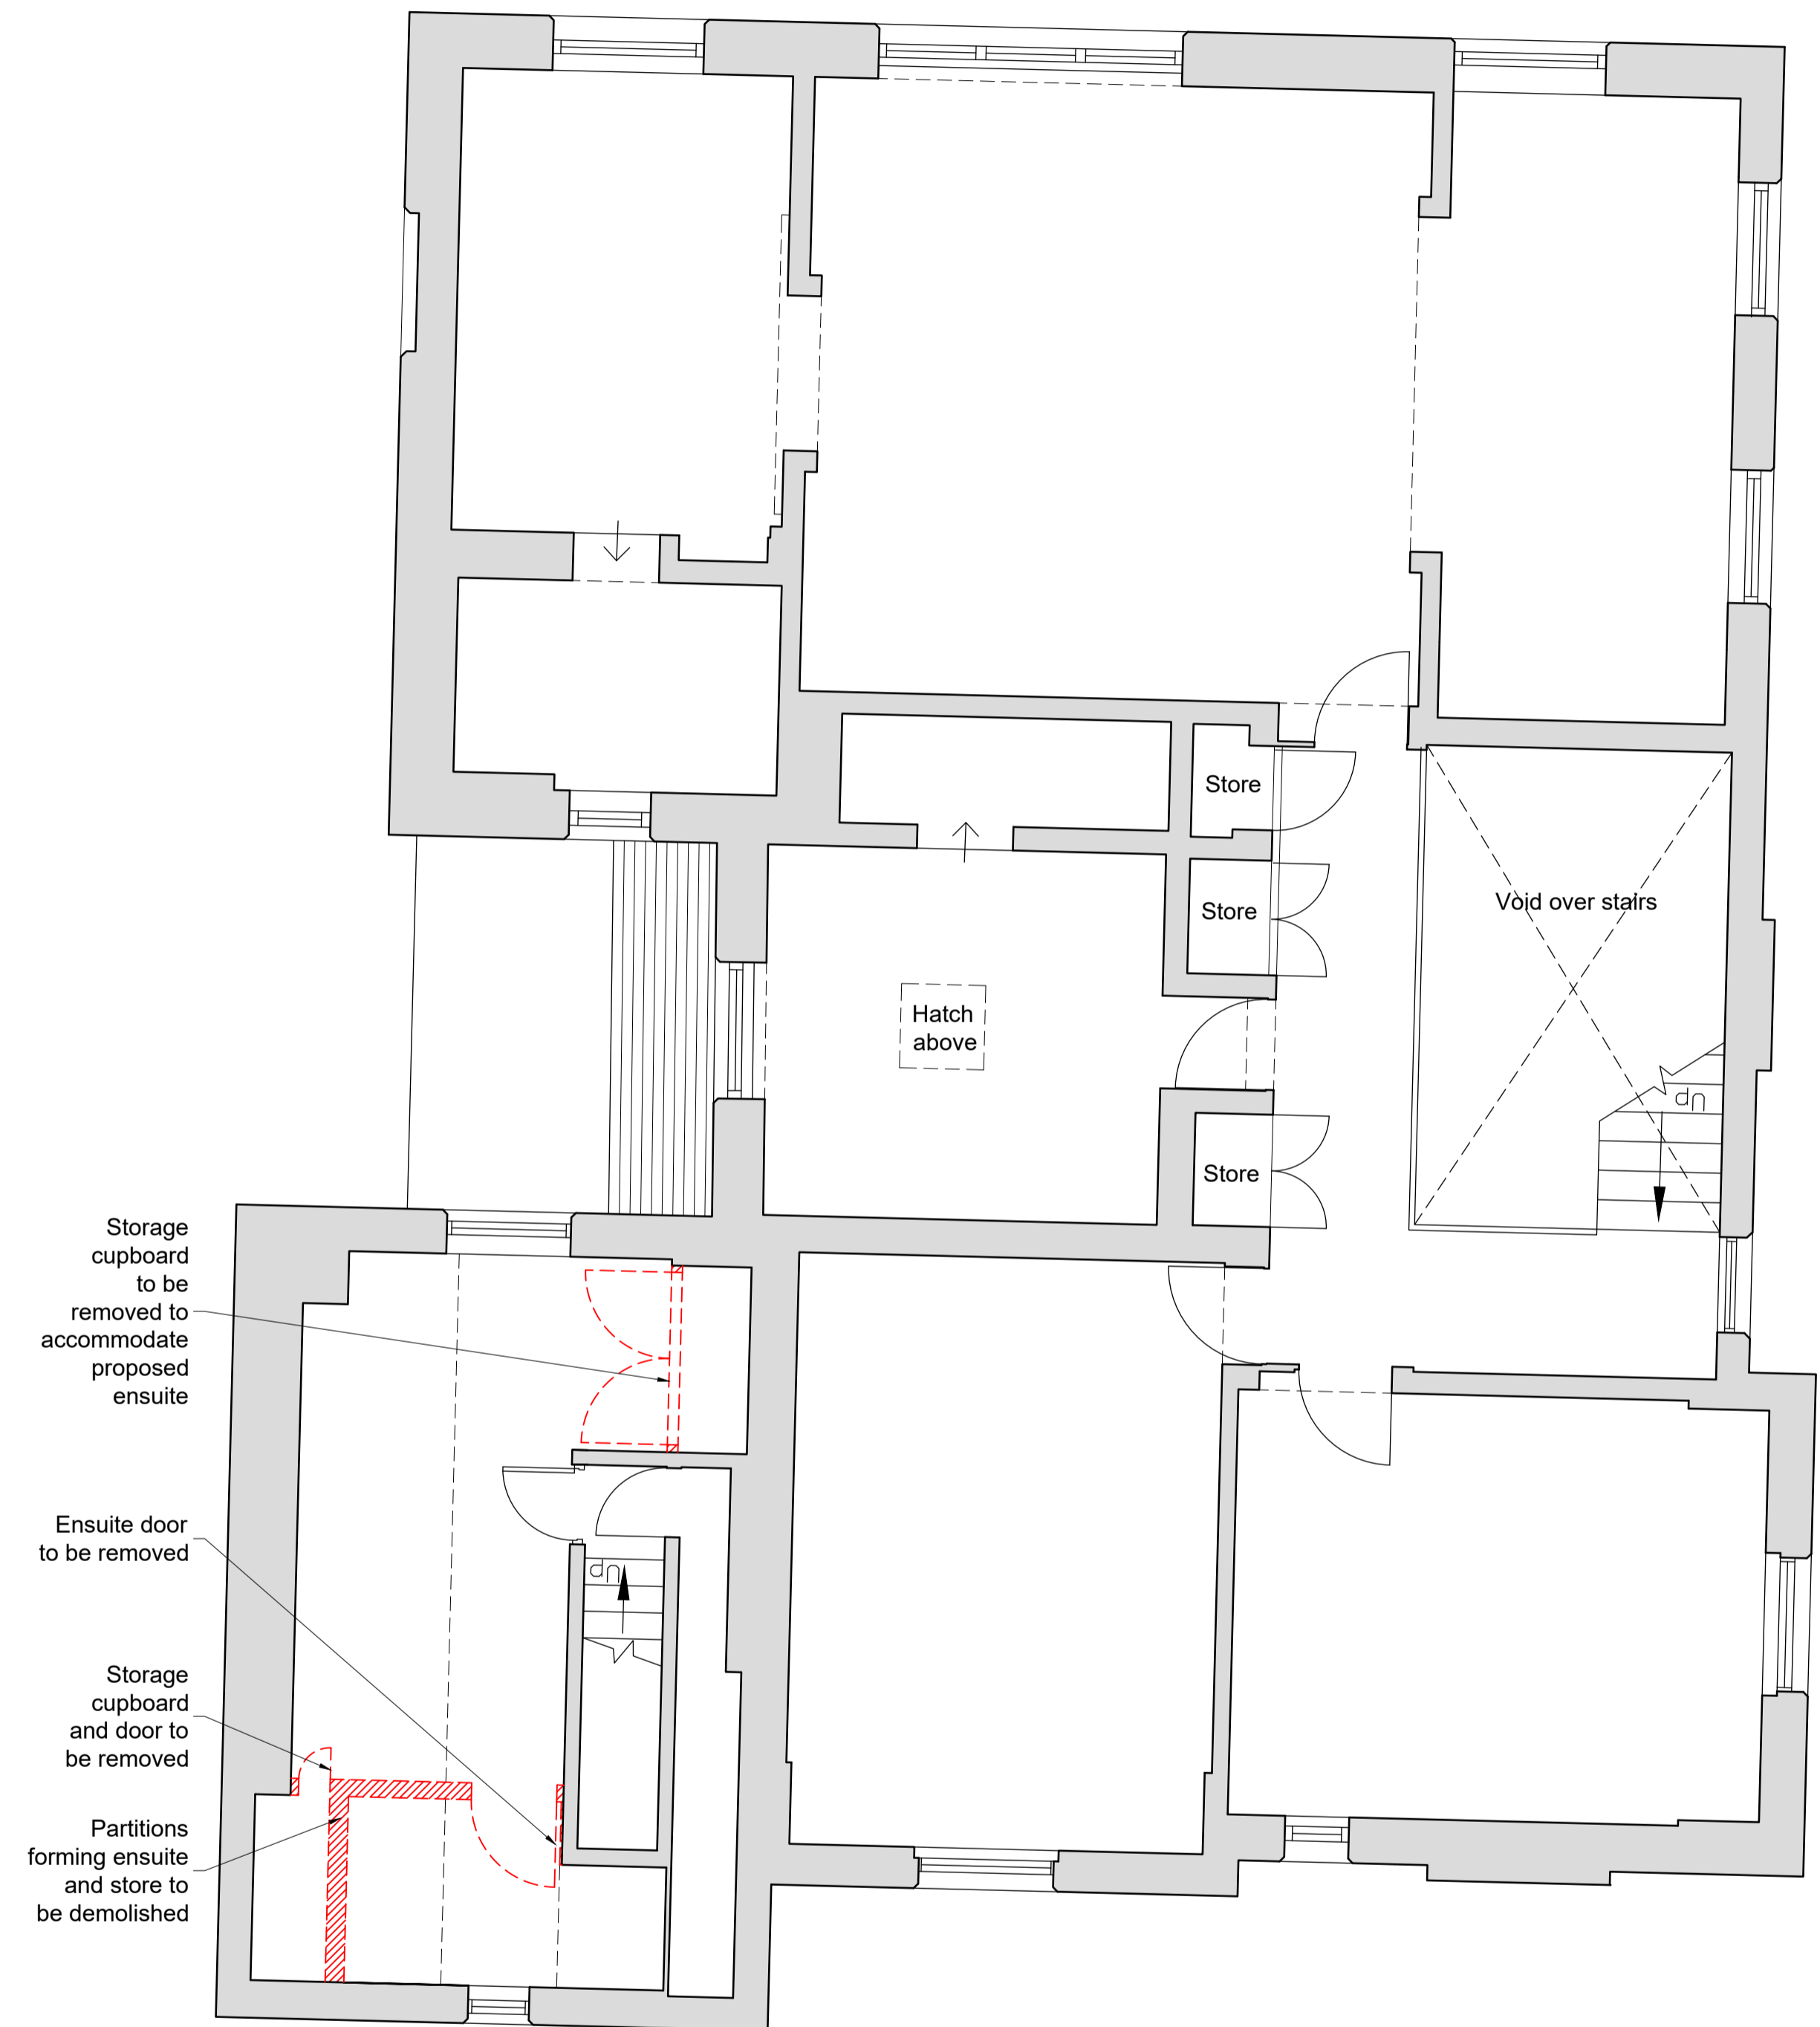

2 First Floor Plan - Demolition
 BBP0576-100 1:50 @ A1, 1:100 @ A3

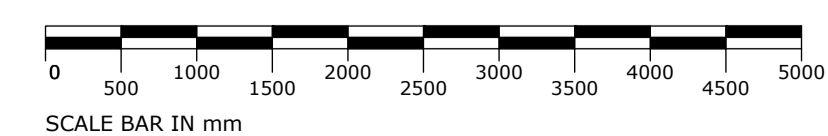

Rev	Notes	Date	By

SCHEME DESIGN SUBJECT TO
 STRUCTURAL ENGINEER / SERVICES ENGINEER,
 & PLANNERS COMMENT

Planning

BB PARTNERSHIP
 CHARTERED ARCHITECTS

Studios 33-34, 10 Hornsey St, London, N7 8EL
 Tel 020 7336 8555 - e-mail - architect@bbpartnership.co.uk

Client
 Ira Rapp

Project
 27 Norfolk Road
 London
 NW8 6AU

Drawing
 First Floor Plan
 Existing & Demolition

Date	Scale	Drawn by
Feb 2024	1:50@A1, 1:100@A3	RW

drg.no.	Revision
BBP0576-100	-

© 2022 BB PARTNERSHIP LIMITED - ALL RIGHTS RESERVED
 CHECK ALL DIMENSIONS ON SITE