




- 18 FALCONERS PARK, SAWBRIDGEWORTH, HERTS CM21 0AU
 SINGLE STOREY REAR EXTENSION WITH FRONT PORCH
 CONTENT - EXISTING PLANS & ELEVATIONS
 SCALE (See scale bars) - 150 AND 1100 (@A1)
 DRAWING NUMBER - 15292A/03
 ISSUED FOR PLANNING APPLICATION

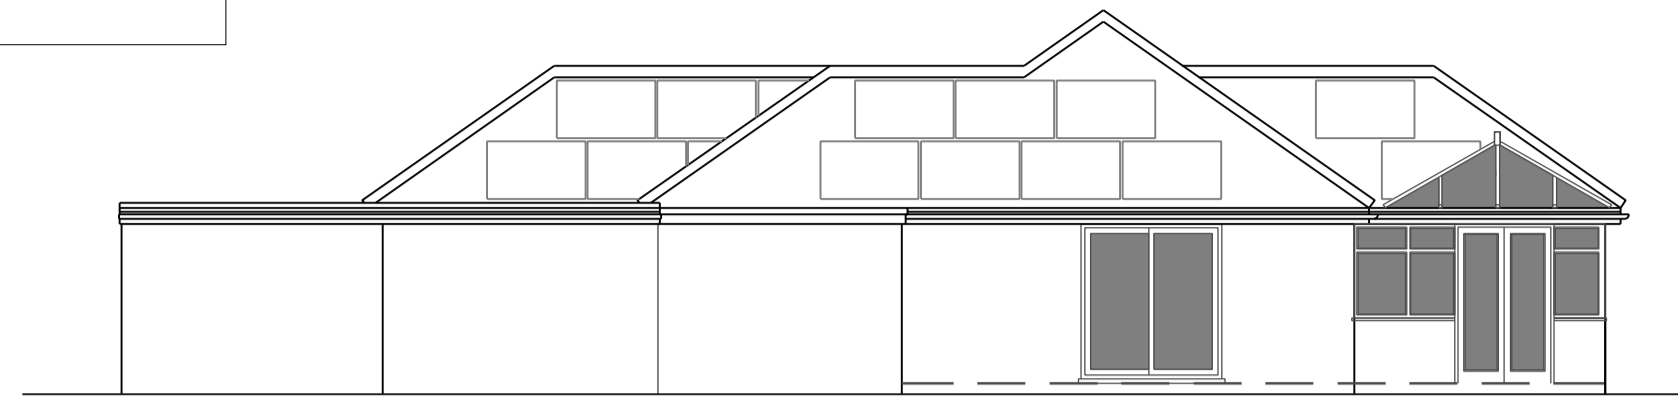

Existing Side Elevation (1:100)
Scale bar

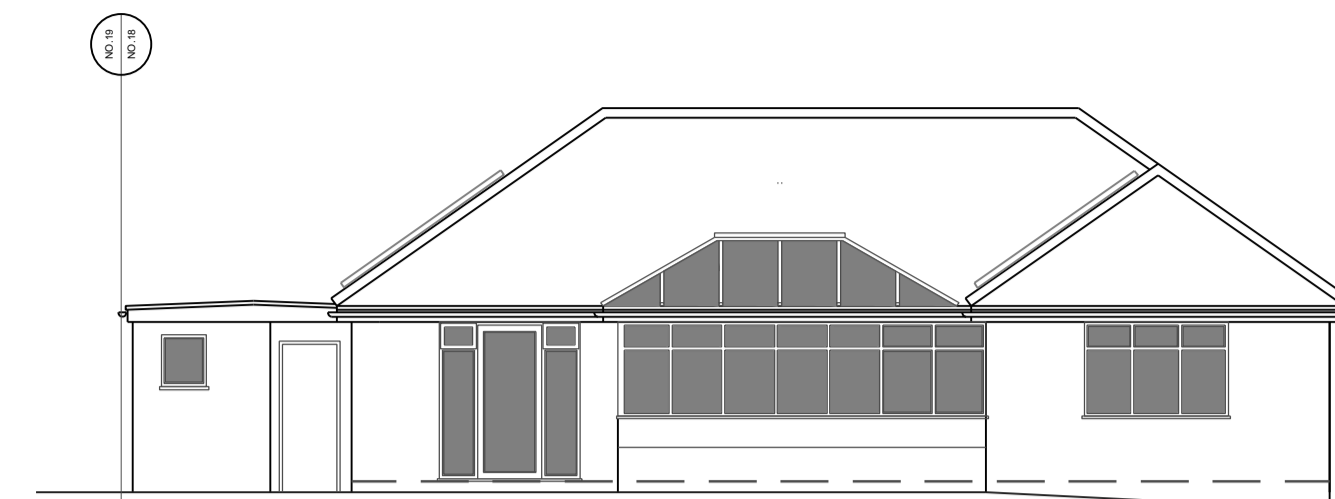

Existing Rear Elevation (1:100)
Scale bar

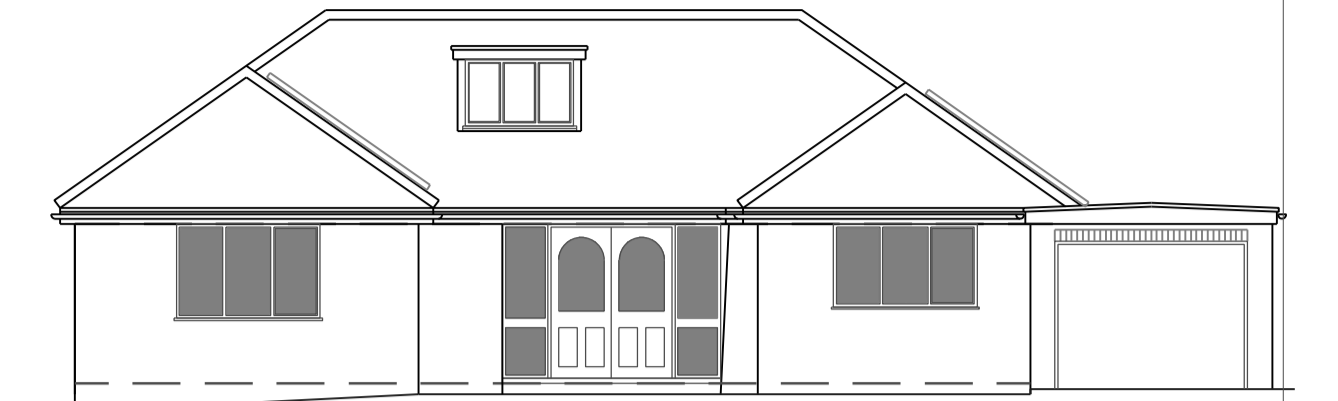

Existing Front Elevation (1:100)
Scale bar

