





1 Proposed Front Elevation (North)
1:100

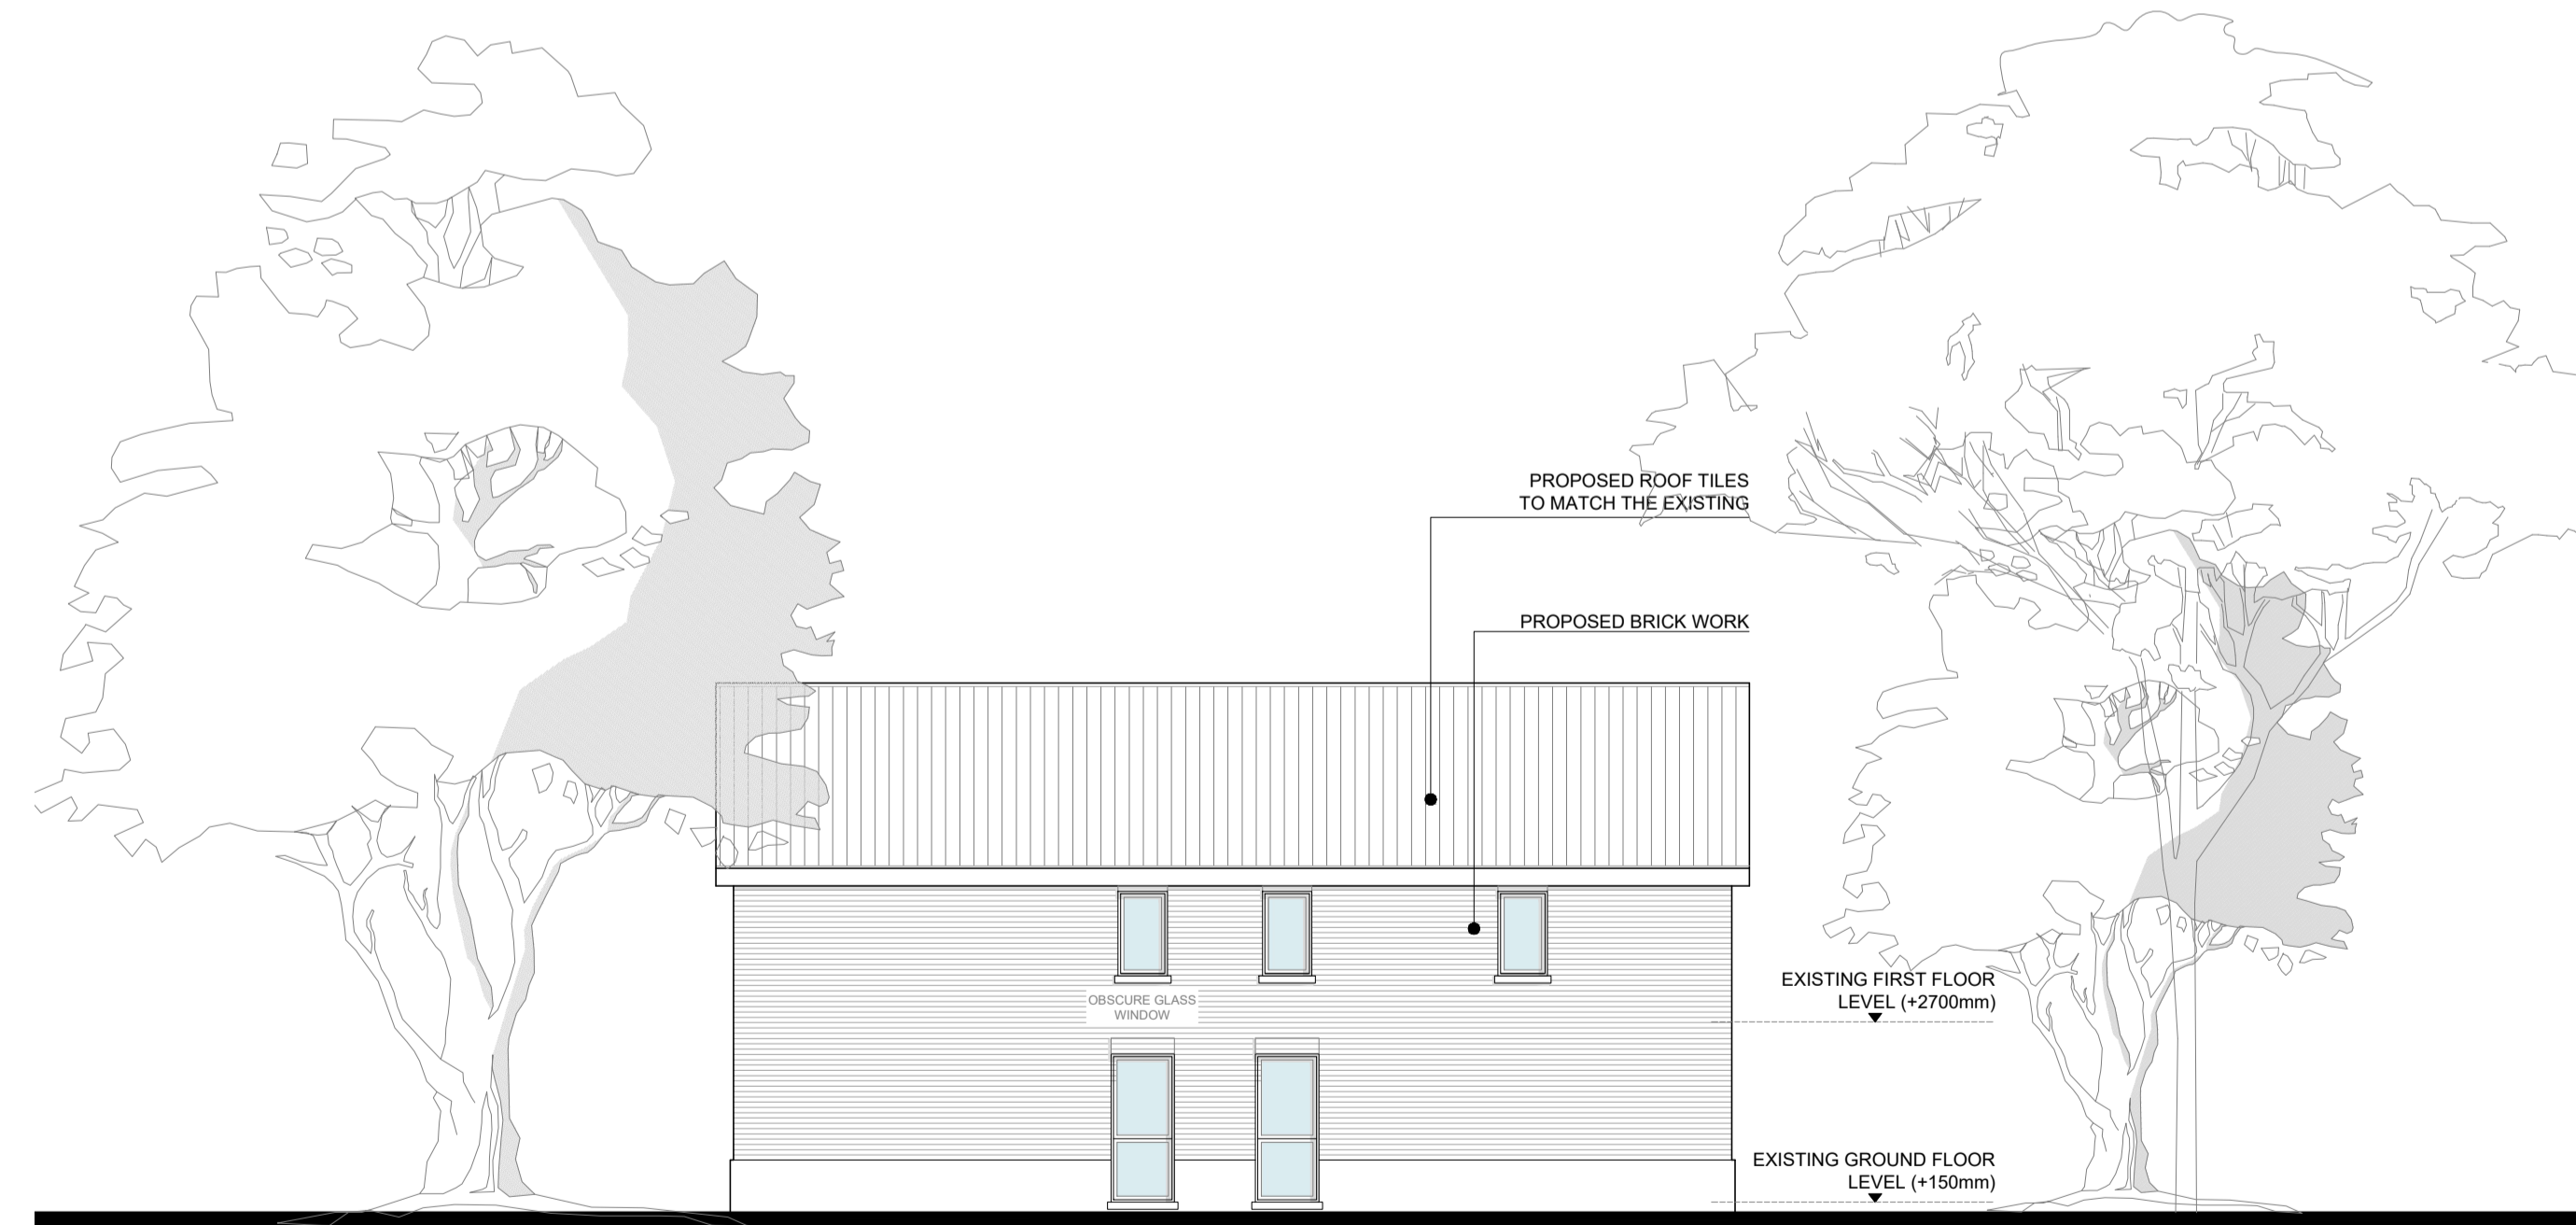


3 Proposed Rear Elevation (South)
1:100

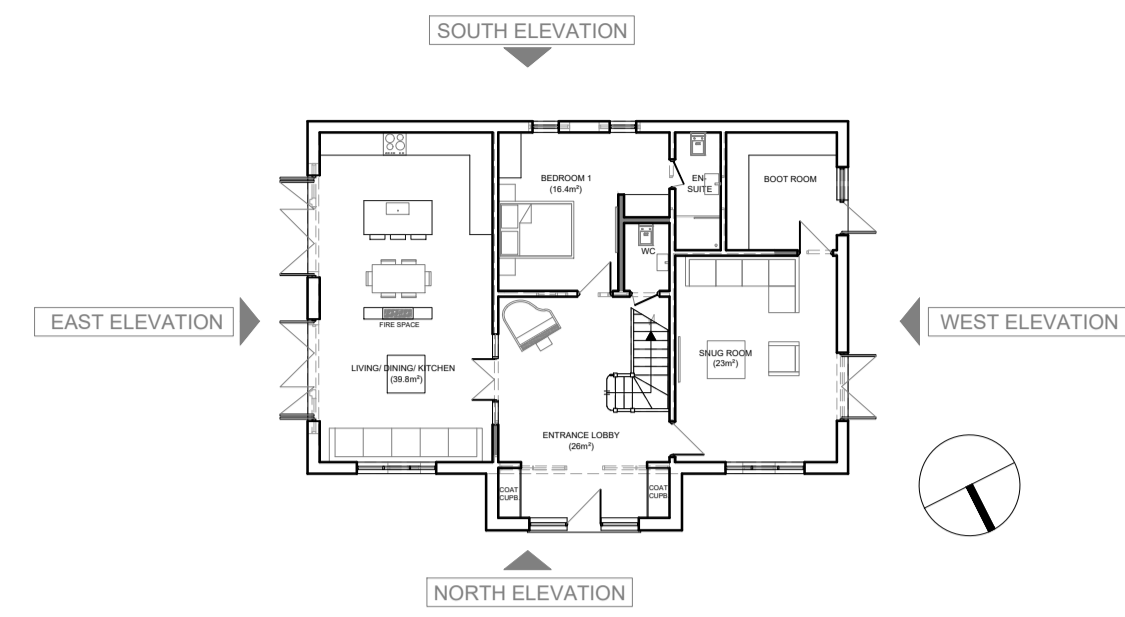


5 Key Plan
1:200



2 Proposed Side Elevation (East)
1:100

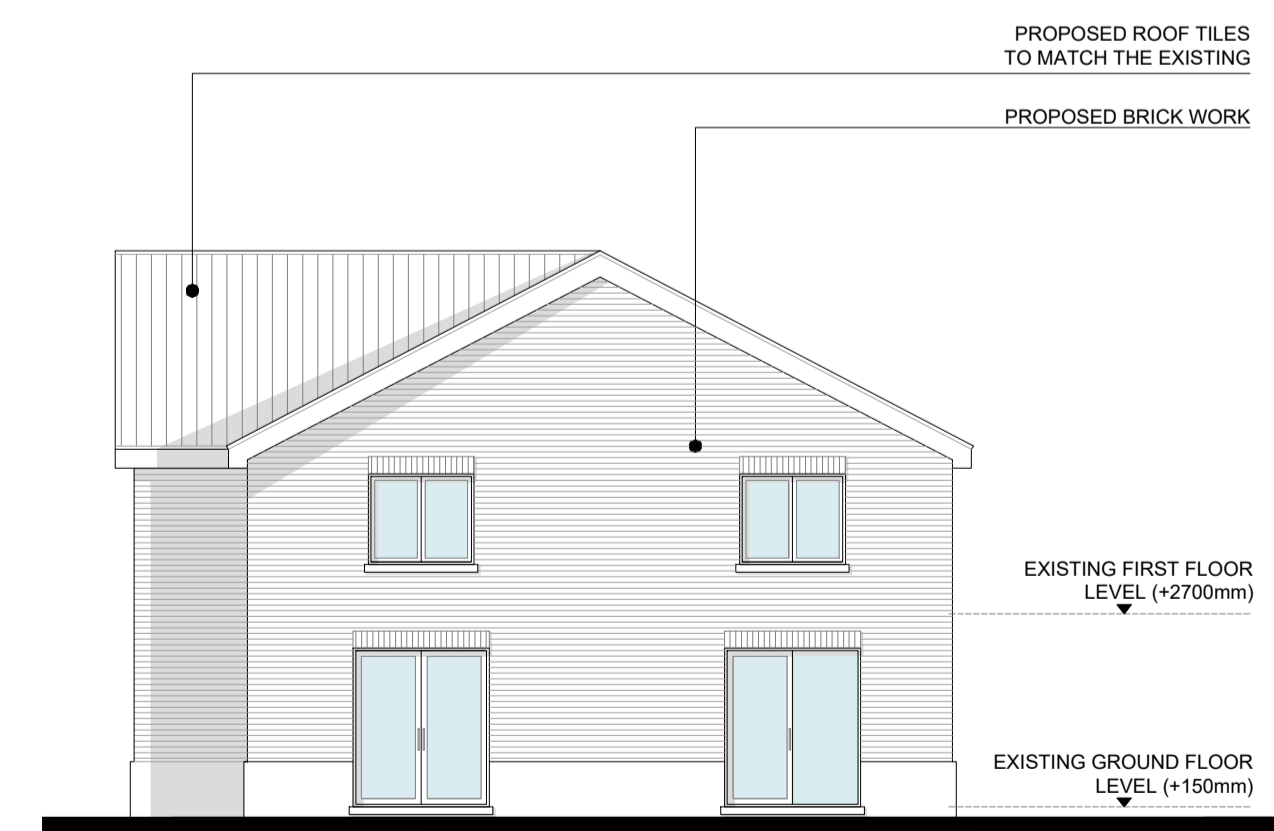

4 Proposed Side Elevation (West)
1:100

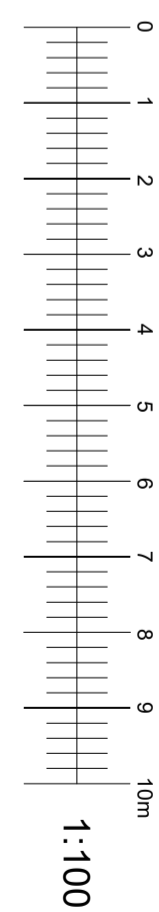

dpa
ARCHITECTS
INTERIOR DESIGNERS
PARTY WALL SURVEYORS
PLANNING CONSULTANTS

Hertfordshire Office
25 Tudor Hall
Brewery Road
Hoddesdon, Herts
EN11 8FP

London Office
9 Devonshire square
London
EC2M 4YF

RIBA 01992 469001
info@dpa-architects.co.uk
www.dpa-architects.co.uk

Rev	Date	Revision details	By
A	09/02/23	Adjusted roof height	MA

Site address Broxbourne Woodside Barn
Broxbourne
Herts EN10 7QT

Project Description External & Internal Alteration
to the Existing Building

Drawing Title Proposed Elevations

Drawn IK/MA

Checked by DP

Issued for Planning Approval

Scale 1:100@A1

Drawing No. 1661_321_A

Date Sep 2023