



Location Plan

1:1250




1:1250




Block Plan

1:500

 

1:500

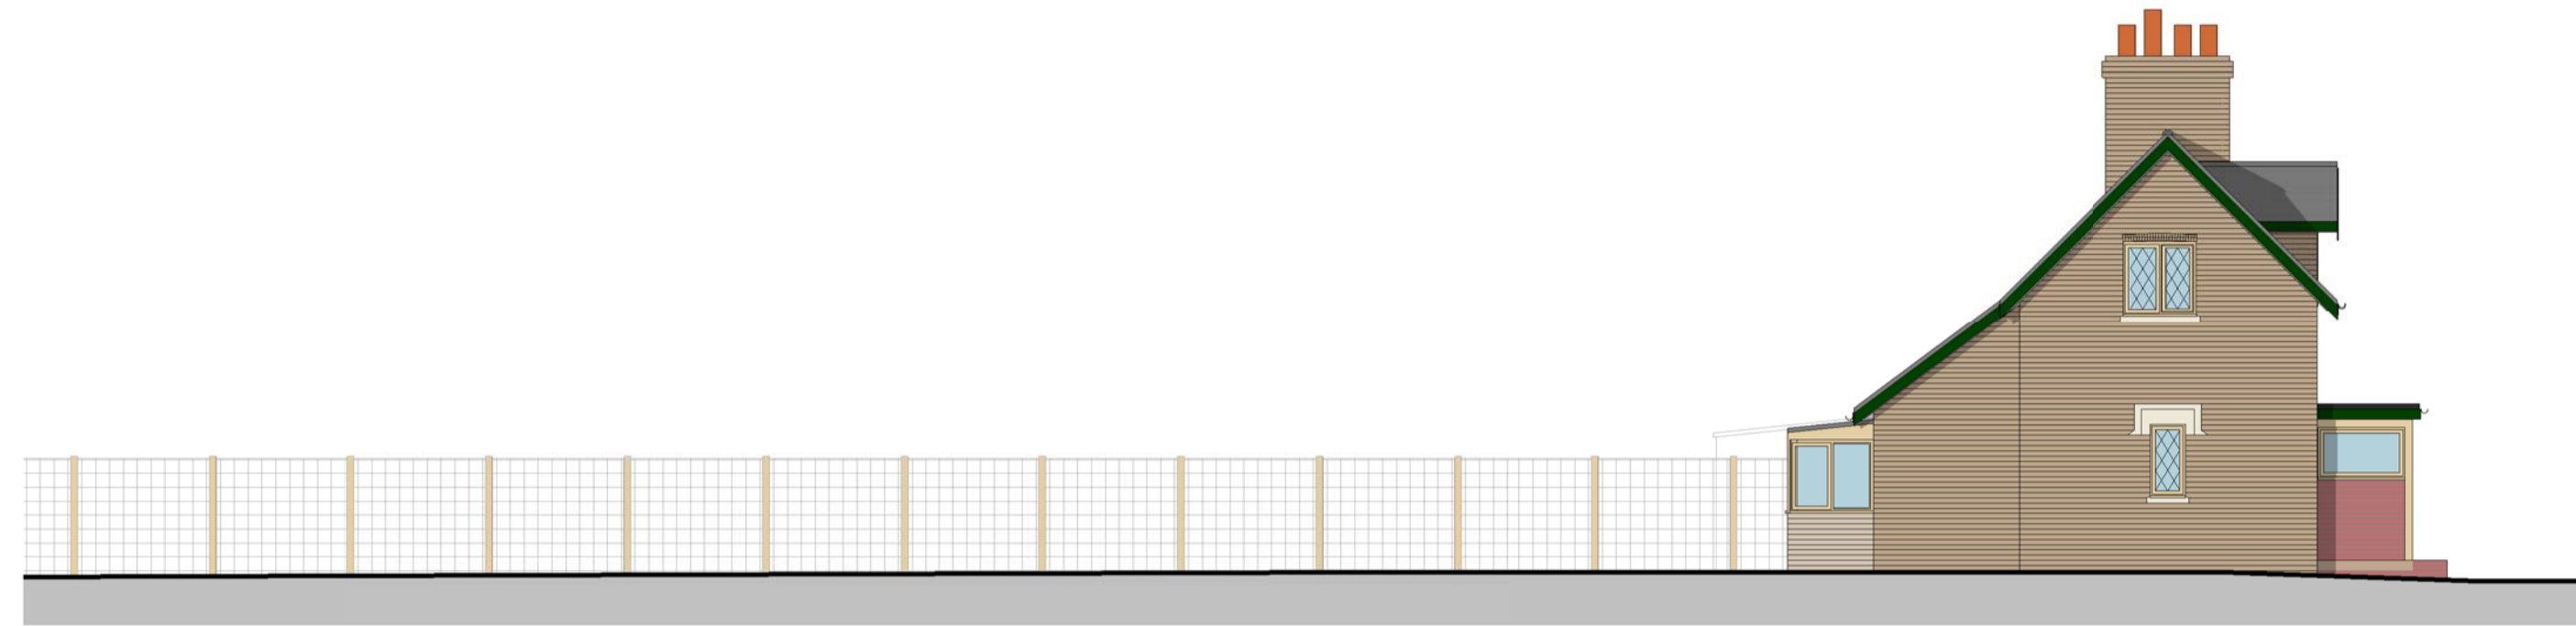


Long South Section

1:100



1:100

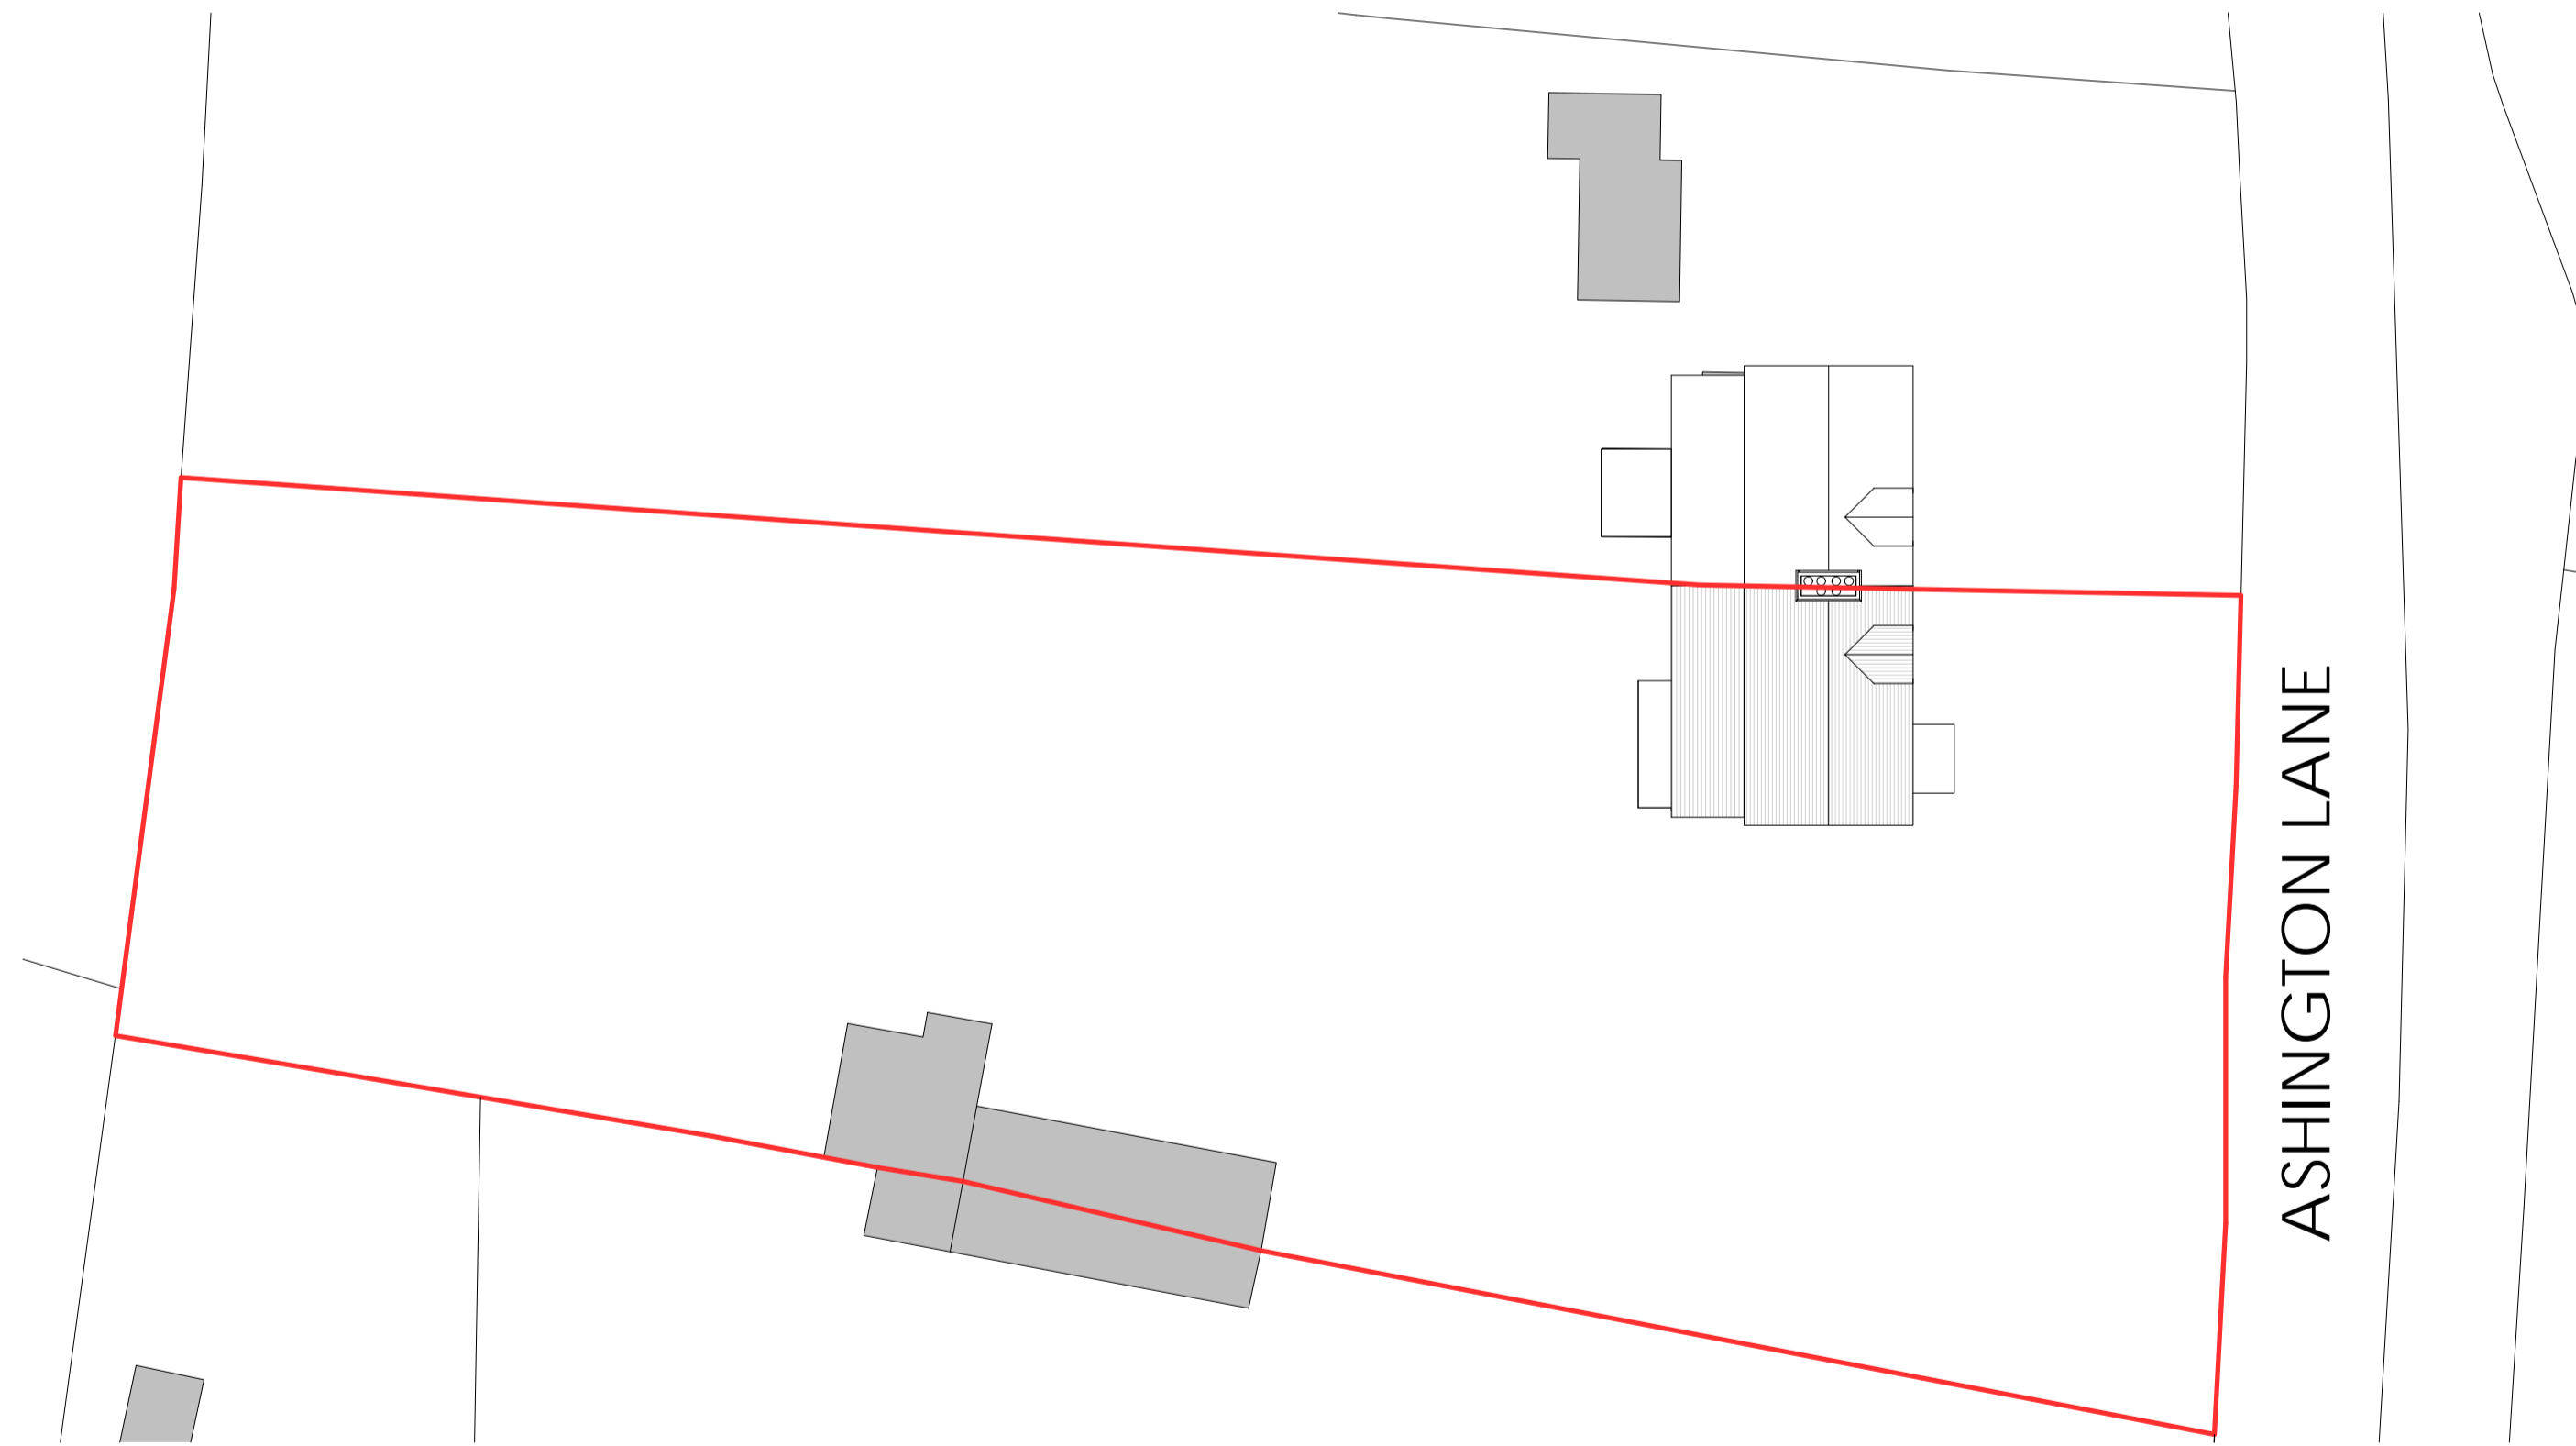


Site Plan

1:200



1:200

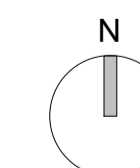

NOTES

Do not scale from drawing, figured dimensions to be used only.
All dimensions to be verified on site. Any discrepancies are to be reported to the relevant parties.

The content of the drawing remain the copyright of Daniel Hamby, no reproduction without written consent

				client Mr Jon Blake	drawn DH	scale As indicated	size A1
				address 93 Ashington Lane	checked DH	title Existing Location, Block, Site plan and Site Section	
				Wimborne BH21 3DG	date 03.02.22		
				proj no. DH21-03	status PL	dwg no. 01	revision
Revision	Notes	Issued by	Date				