


Patio North Elevation

1 : 50

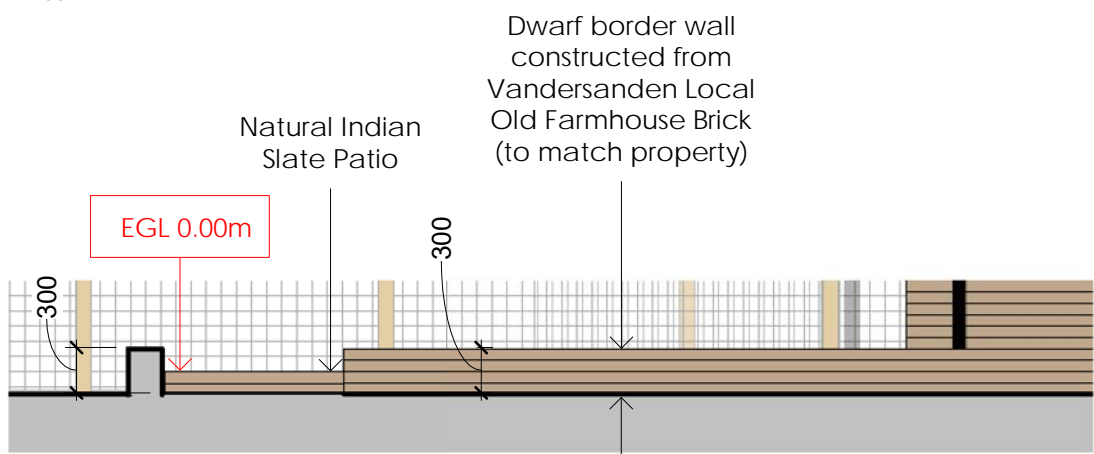

Patio South Elevation

1 : 50



Patio West Elevation

1 : 50



				client Mr Jon Blake	drawn DH	scale 1 : 50	size A3
				address 93 Ashington Lane Wimborne BH21 3DG	checked DH	title Elevations of Proposed Patio	
				proj no. DH21-03	date 20/02/24		
Revision	Revision Description	Drawn by	Revision Date	status PL	dwg no. 307	revision	