


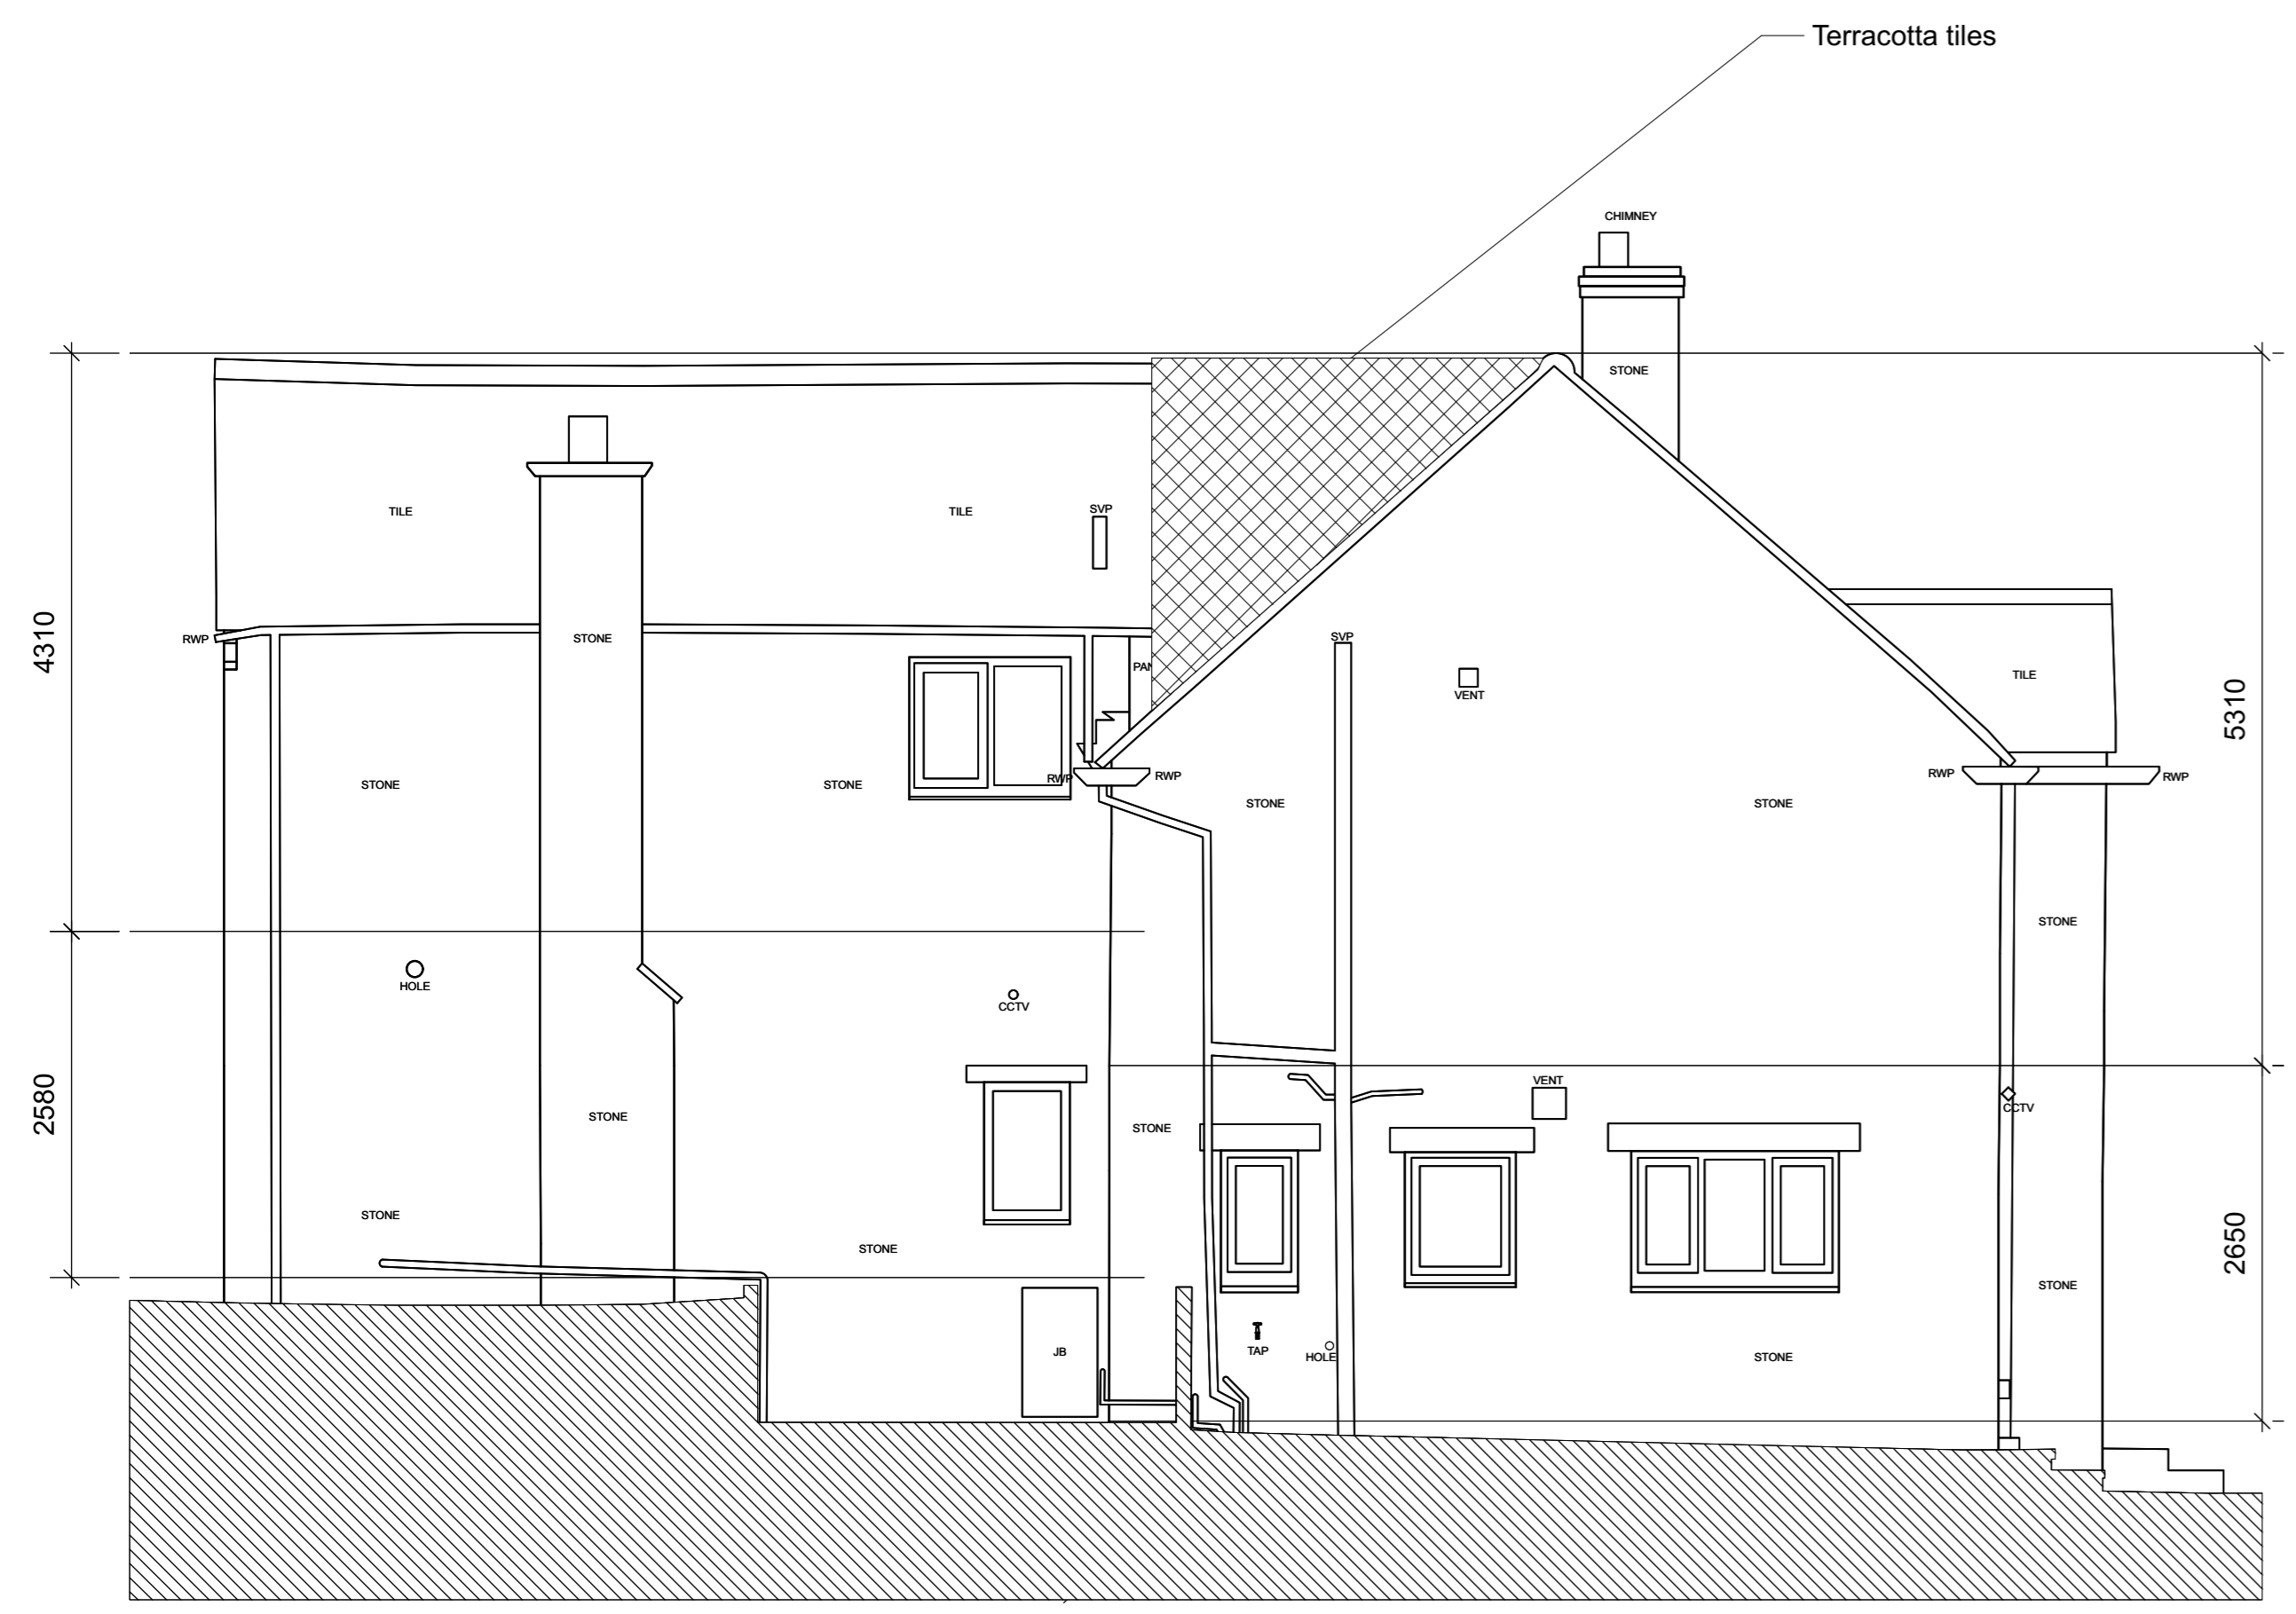


**1 EXISTING SIDE ELEVATION**  
 Scale: 1:50



**1 EXISTING REAR ELEVATION**  
 Scale: 1:50



**1 PROPOSED SIDE ELEVATION**  
 Scale: 1:50

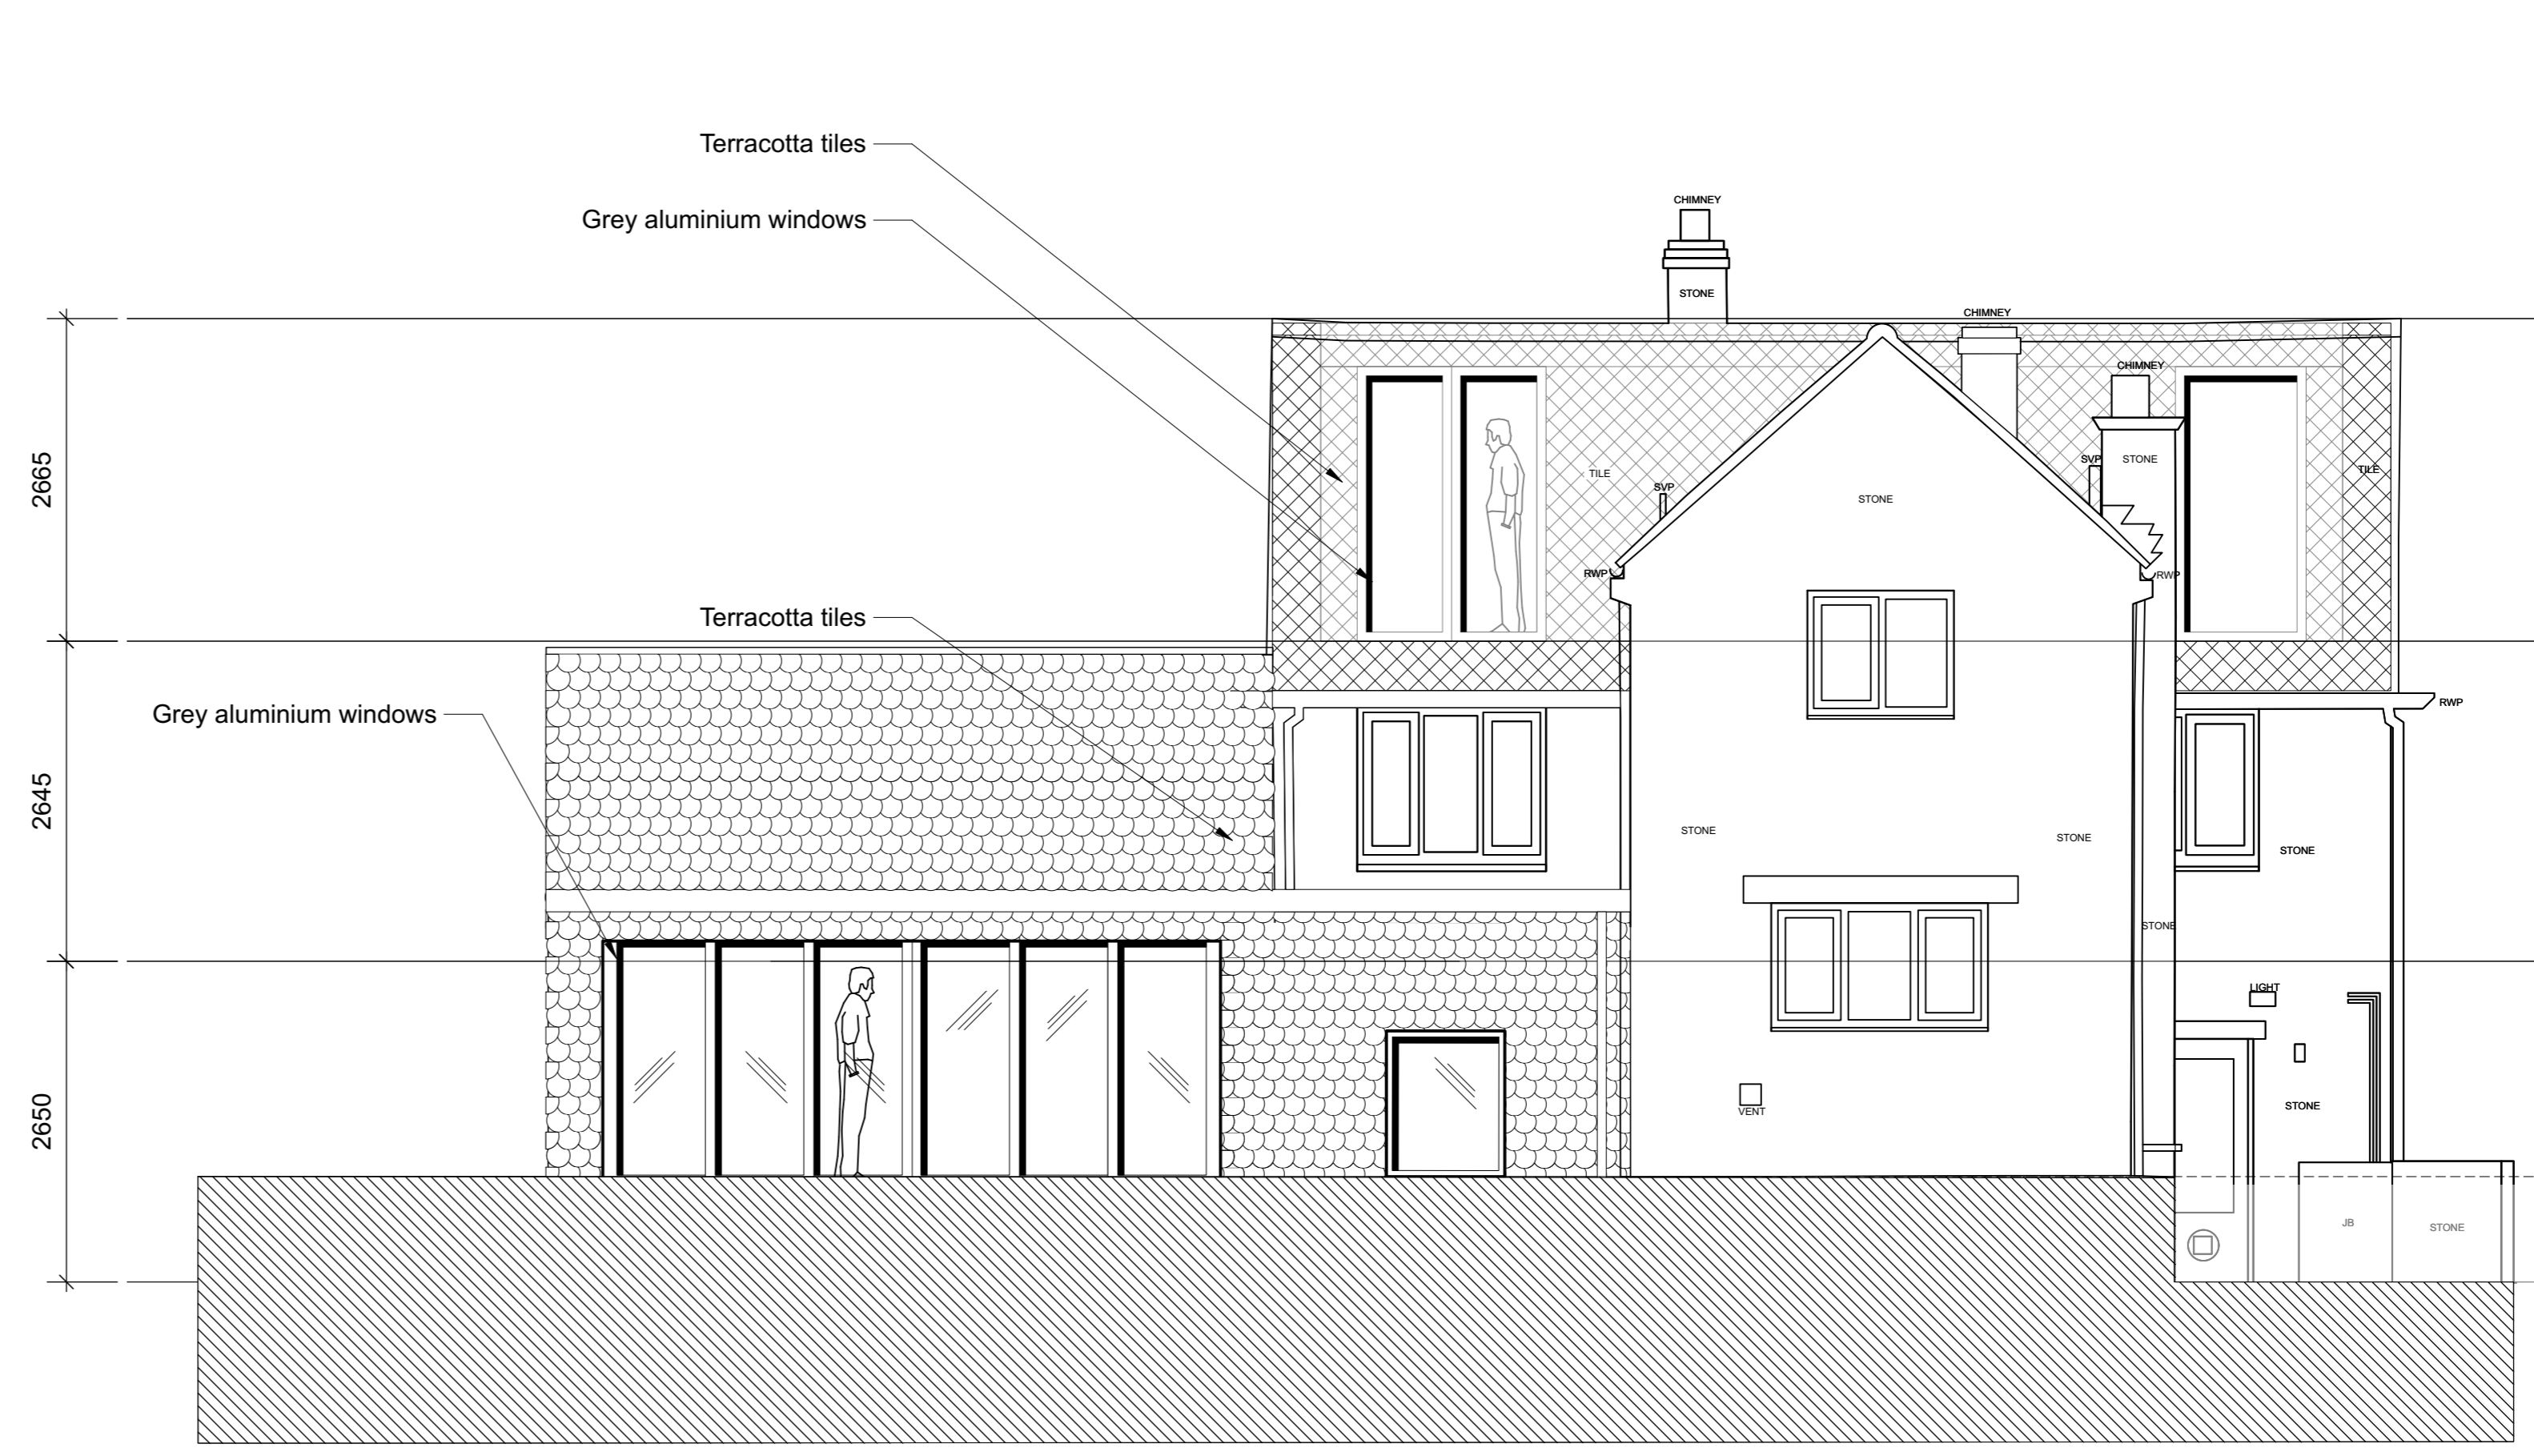

**1 PROPOSED REAR ELEVATION**  
 Scale: 1:50

REVISION	DATE	NOTES

FOR	SARAH AND MATT	PROJECT NO.	2209
PROJECT	PRIMROSE BANK	STATUS	PLANNING

SCALE	1:50@A1 1:100@A3	DATE	21/06
-------	---------------------	------	-------

TITLE	EXISTING AND PROPOSED ELEVATIONS
DRAWING NO.	(02)01
REVISION	E