

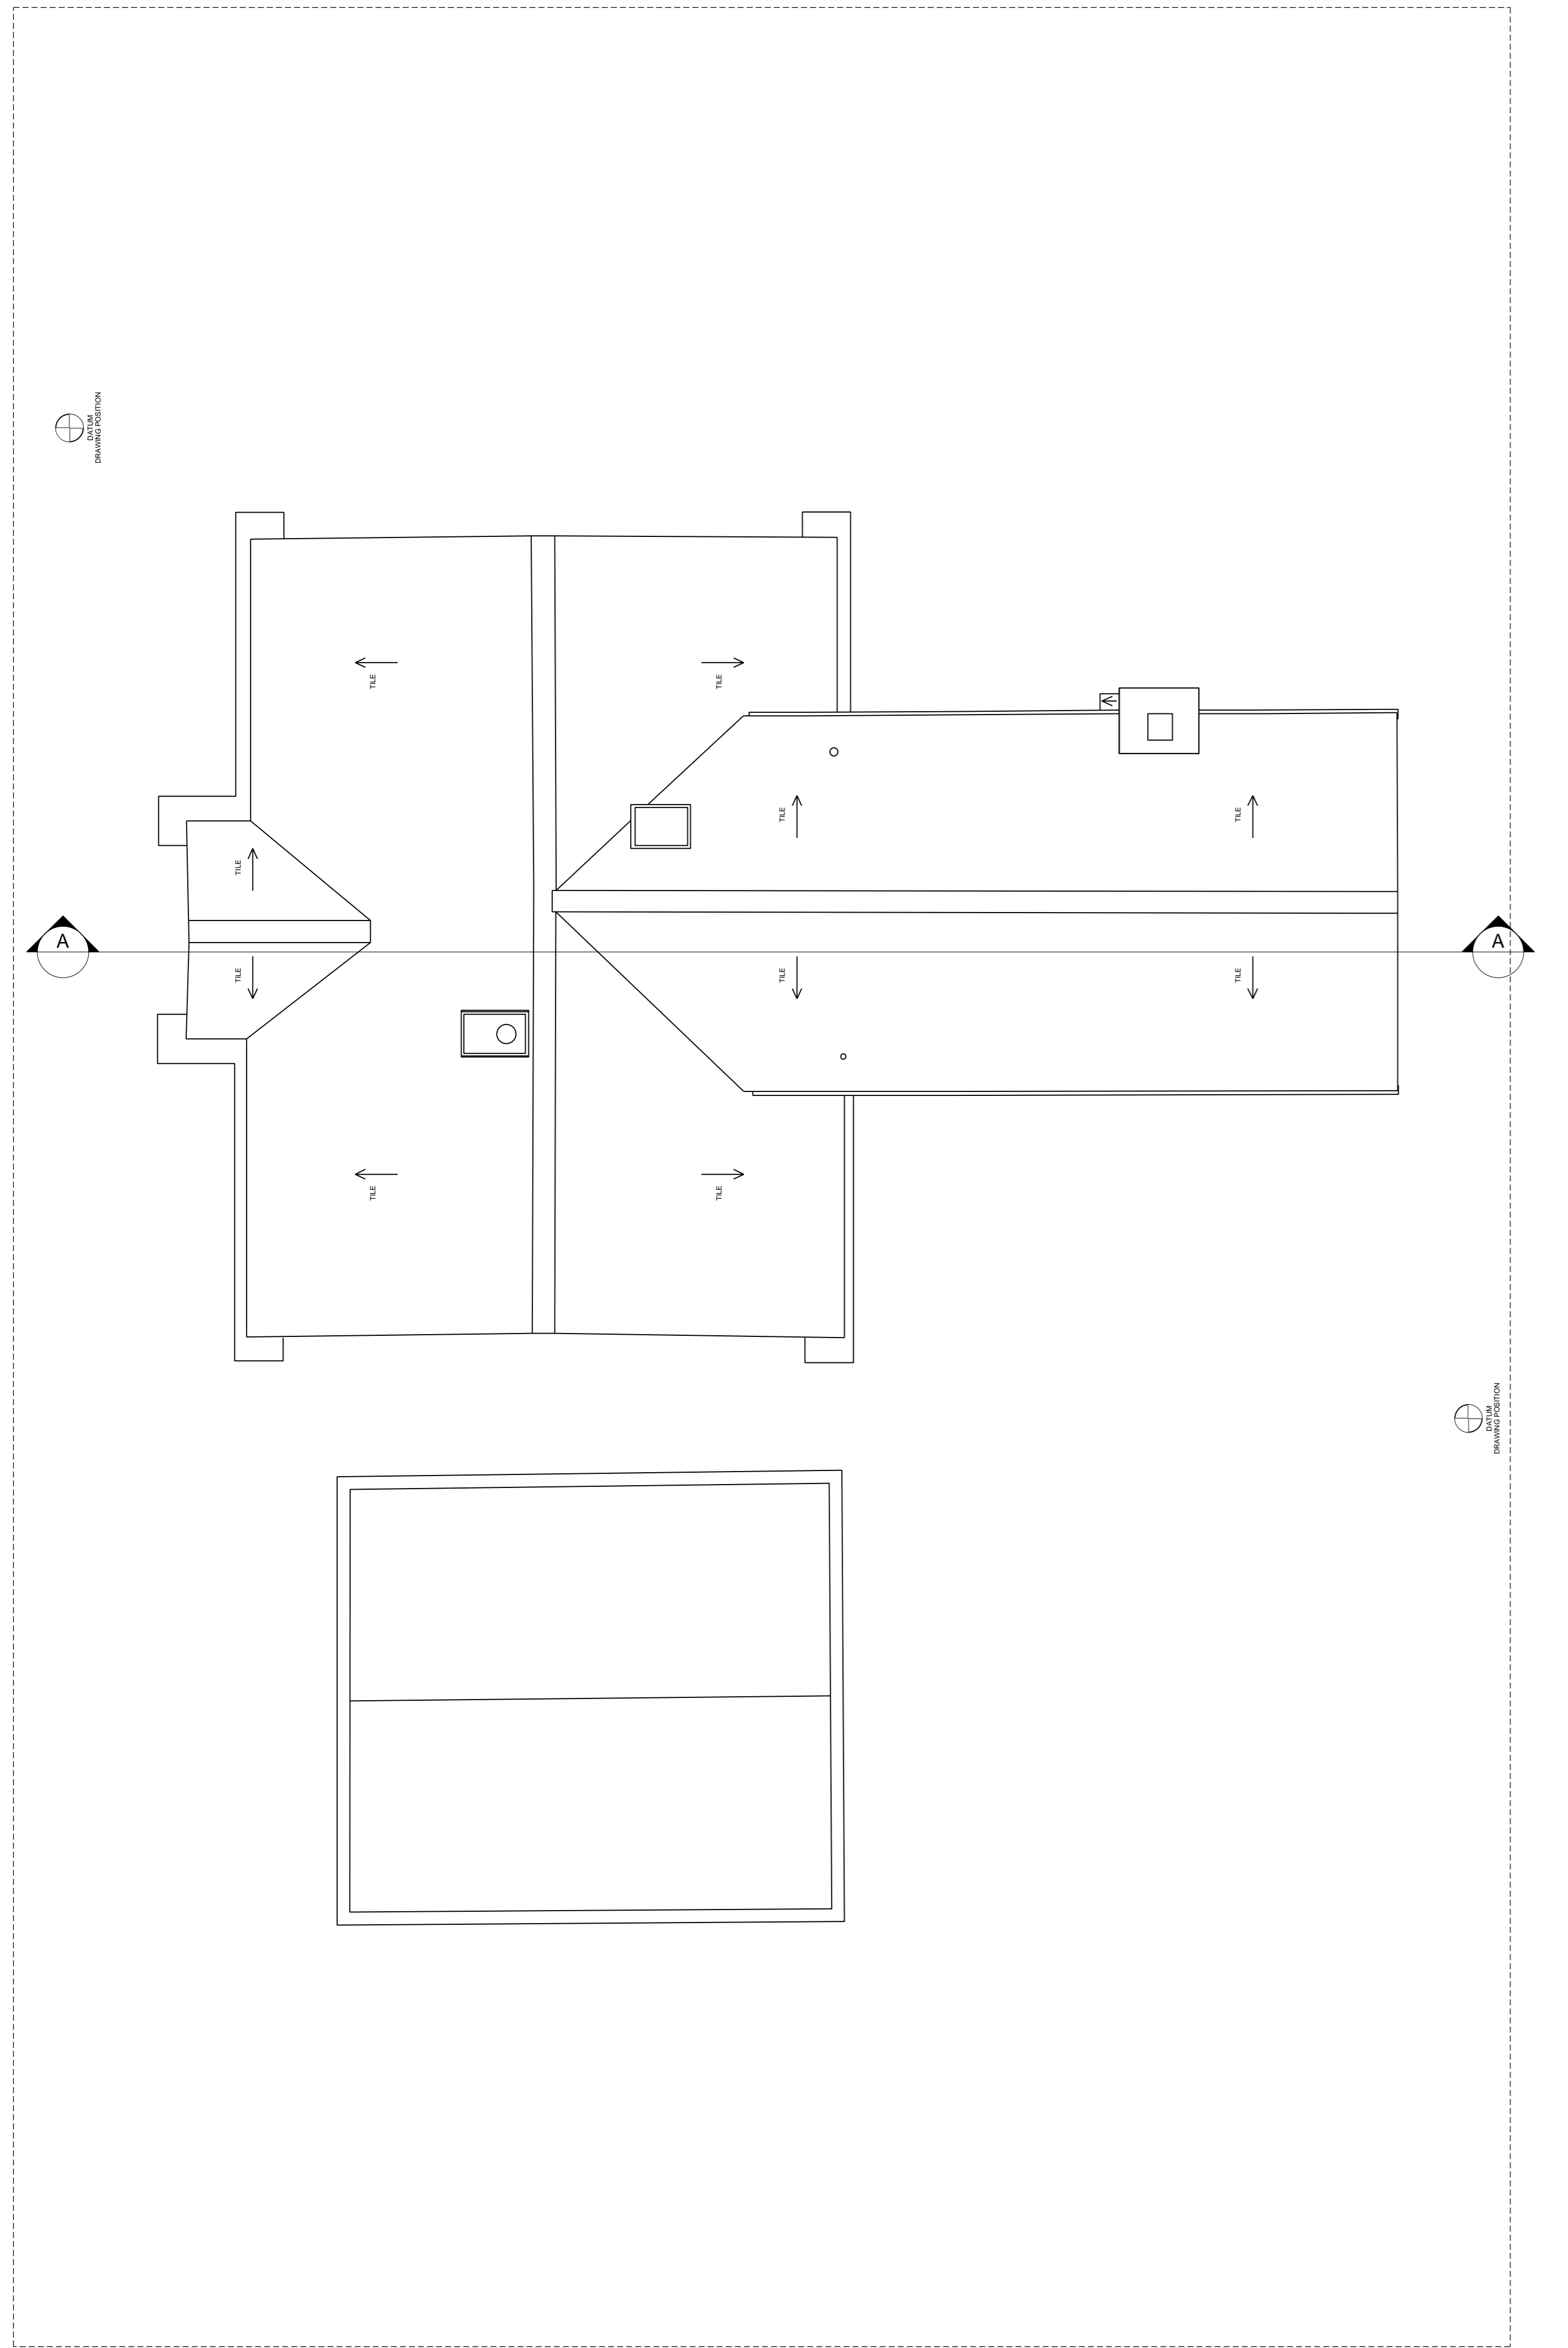



ROOF PLAN

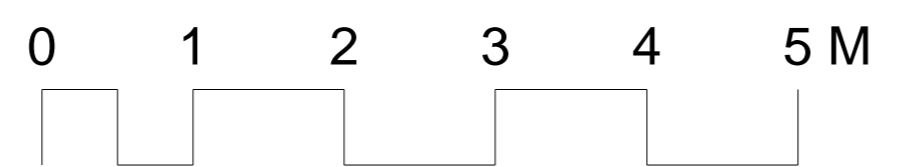



1 EXISTING GROUND
Scale: 1:50

 

ROOF PLAN

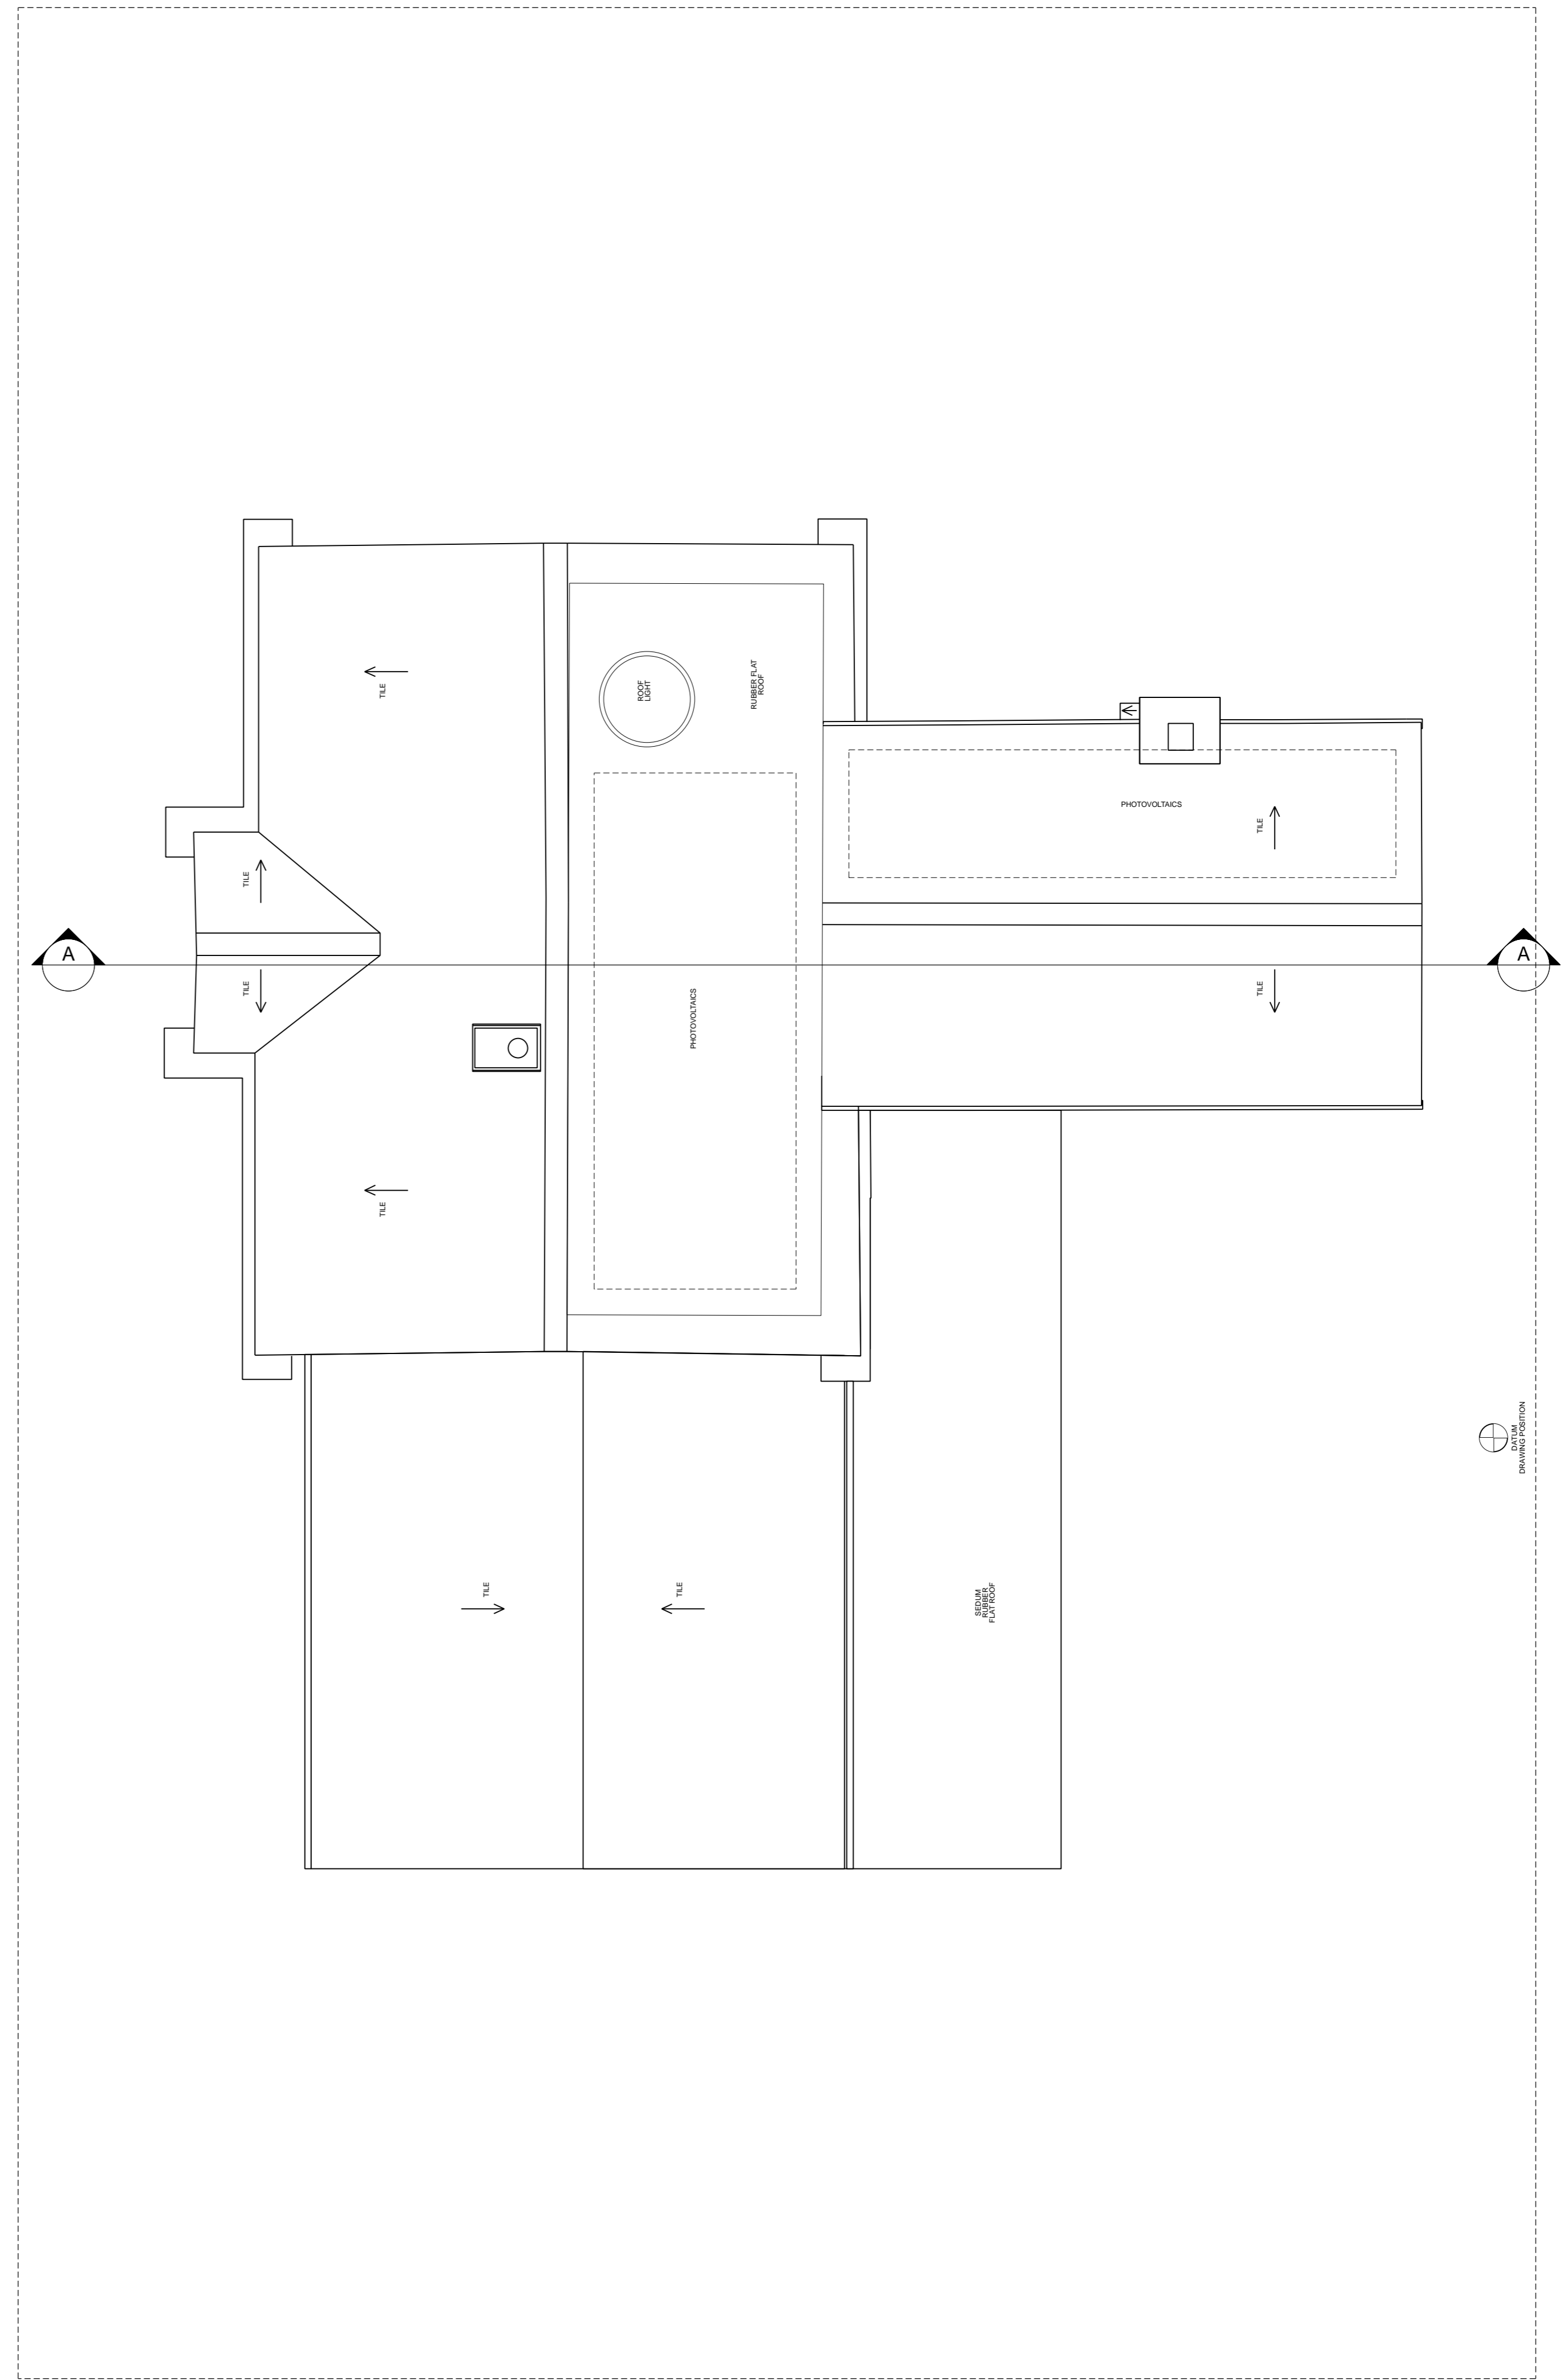

1 EXISTING GROUND
Scale: 1:50

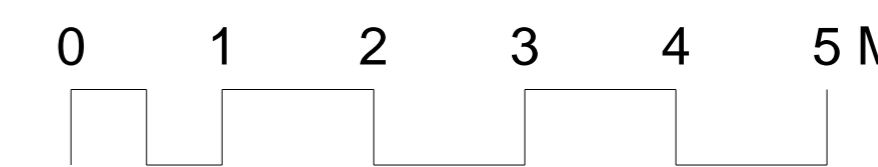 

REVISION	DATE	NOTES

PROJECT	PRIMROSE BANK	PROJECT NO.	2209
STATUS	PLANNING	DATE	21/06
SCALE	1:50@A1 1:100@A3	TITLE	EXISTING AND PROPOSED ROOF LAYOUTS
DRAWING NO.	(01)05	REVISION	D