


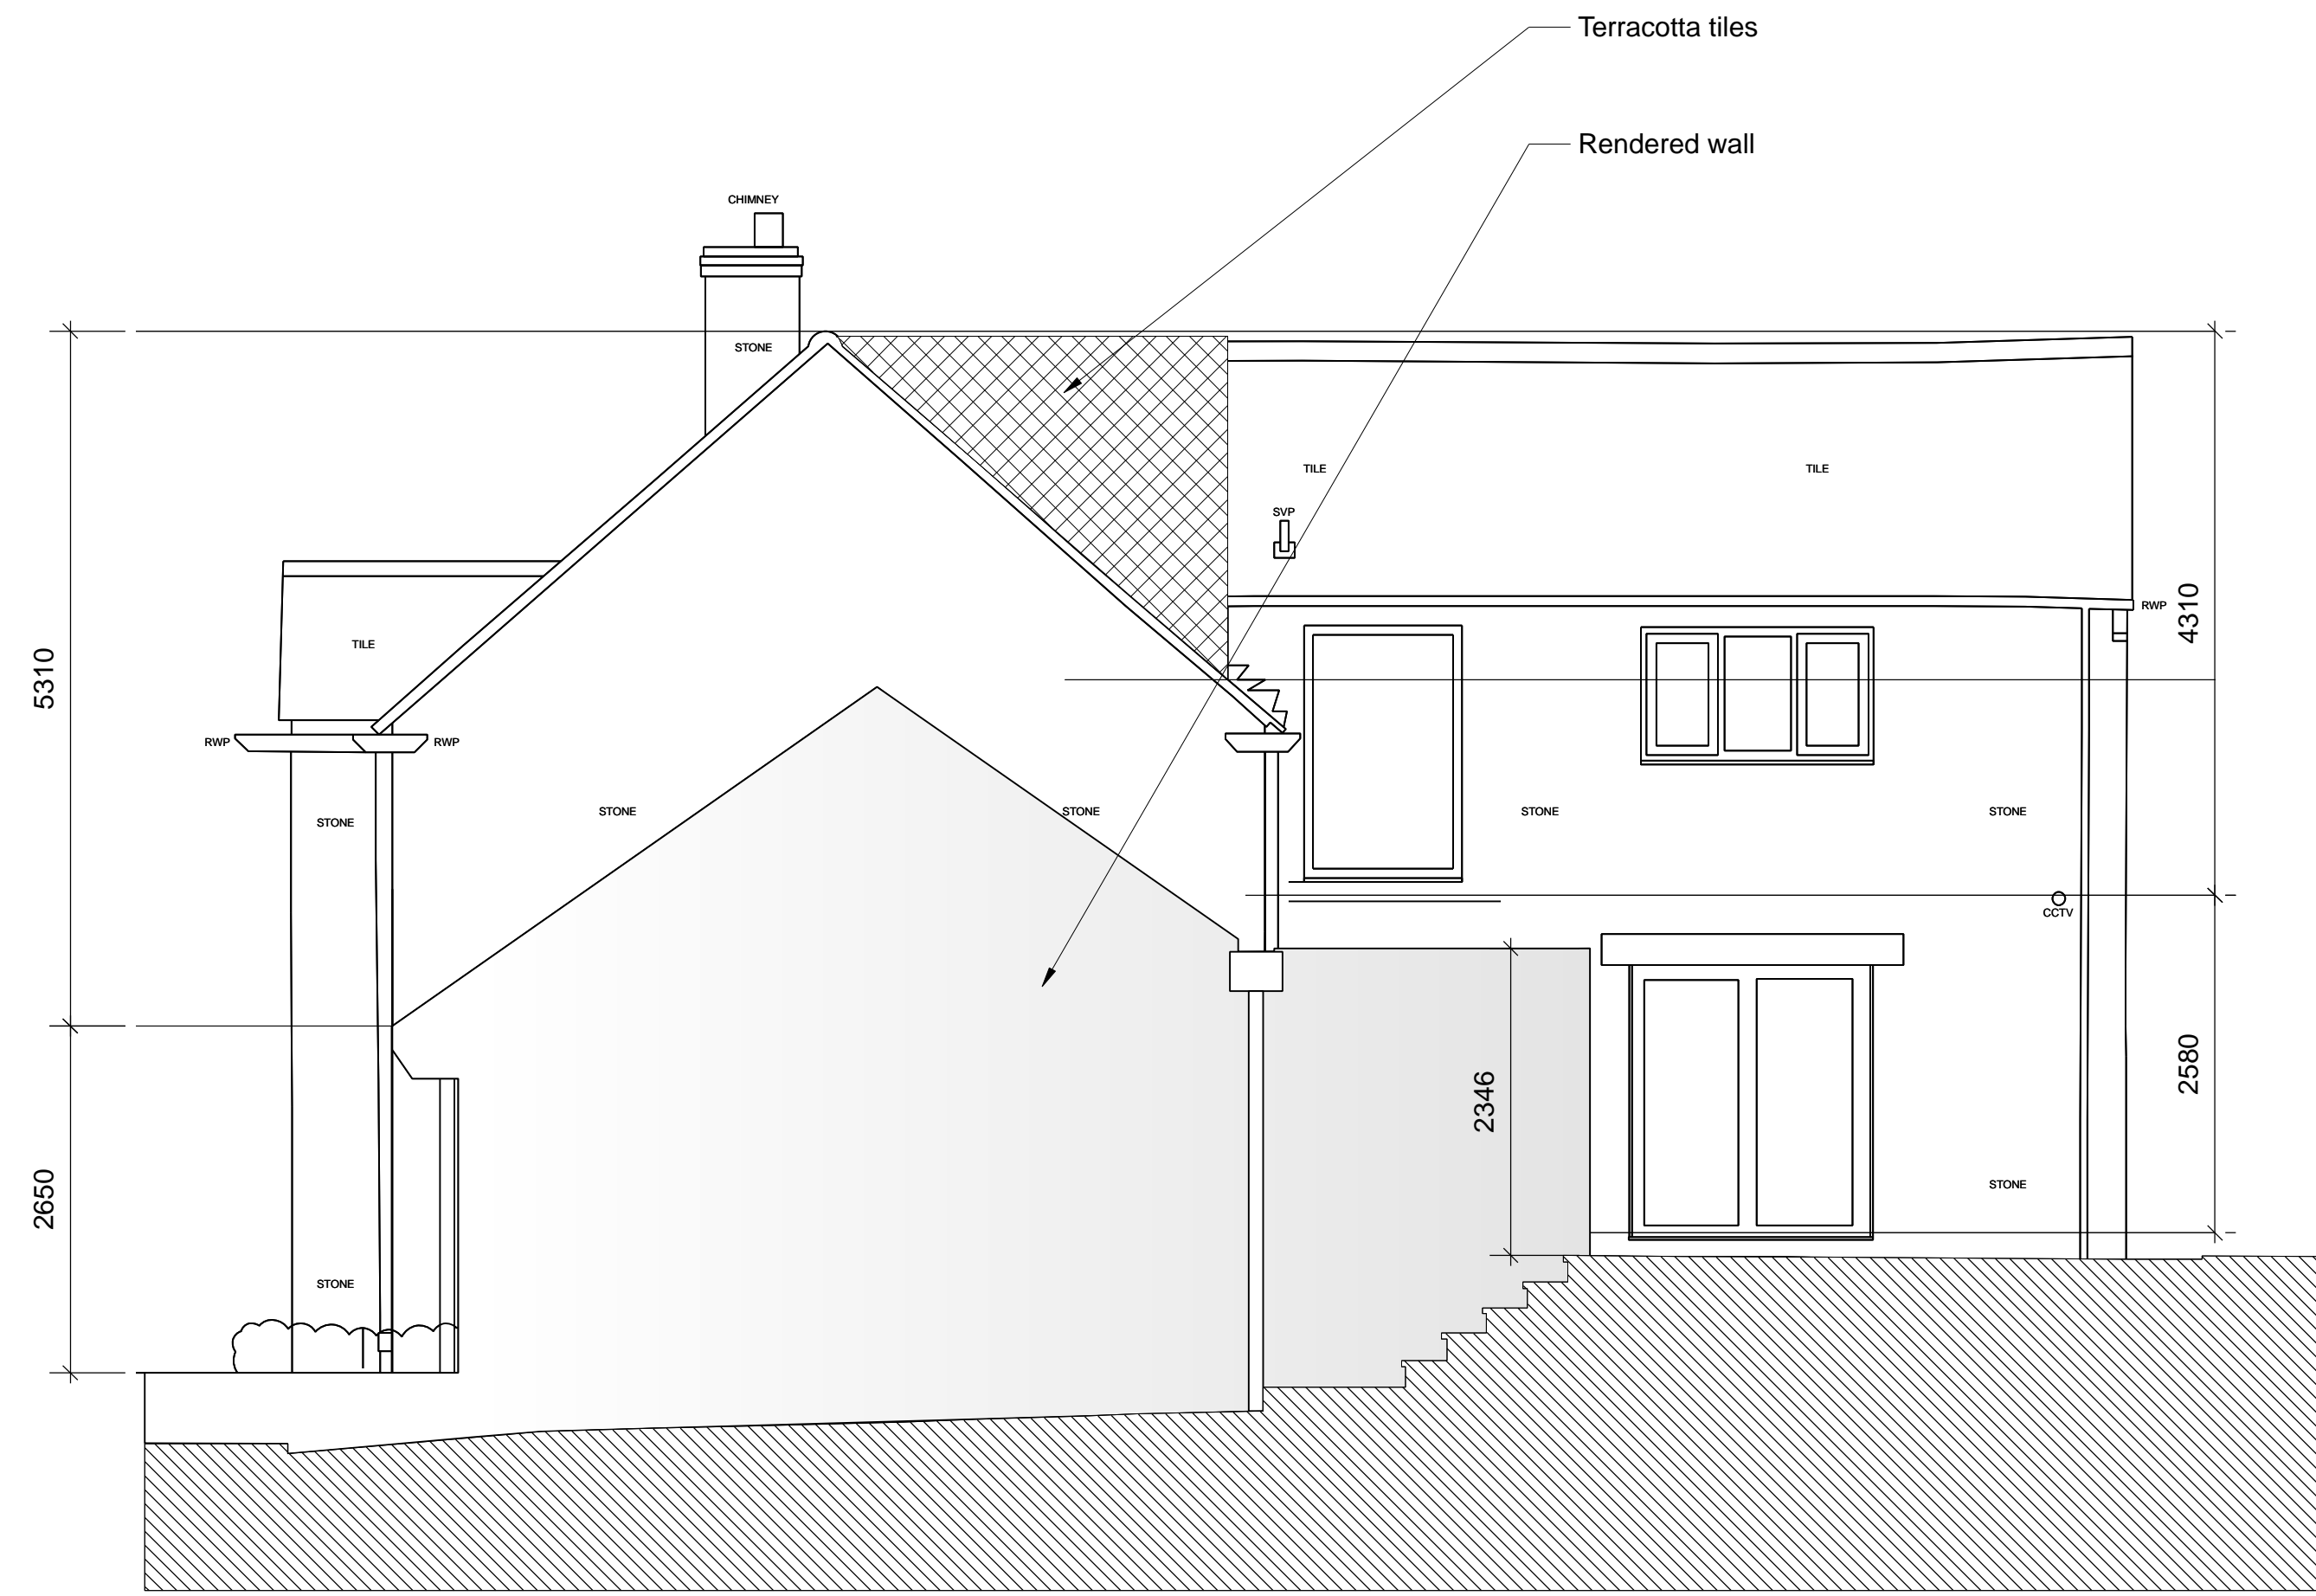

1 **EXISTING SIDE ELEVATION**
 Scale: 1:50



1 **EXISTING FRONT ELEVATION**
 Scale: 1:50



1 **PROPOSED SIDE ELEVATION**
 Scale: 1:50



1 **EXISTING FRONT ELEVATION**
 Scale: 1:50

REVISION	DATE	NOTES

FOR	[REDACTED]	
PROJECT	PRIMROSE BANK	PROJECT NO. 2209
STATUS	PLANNING	
SCALE	1:50@A1 1:100@A3	DATE 21/06
TITLE	EXISTING AND PROPOSED ELEVATIONS	
DRAWING NO.	(02)01	REVISION D