


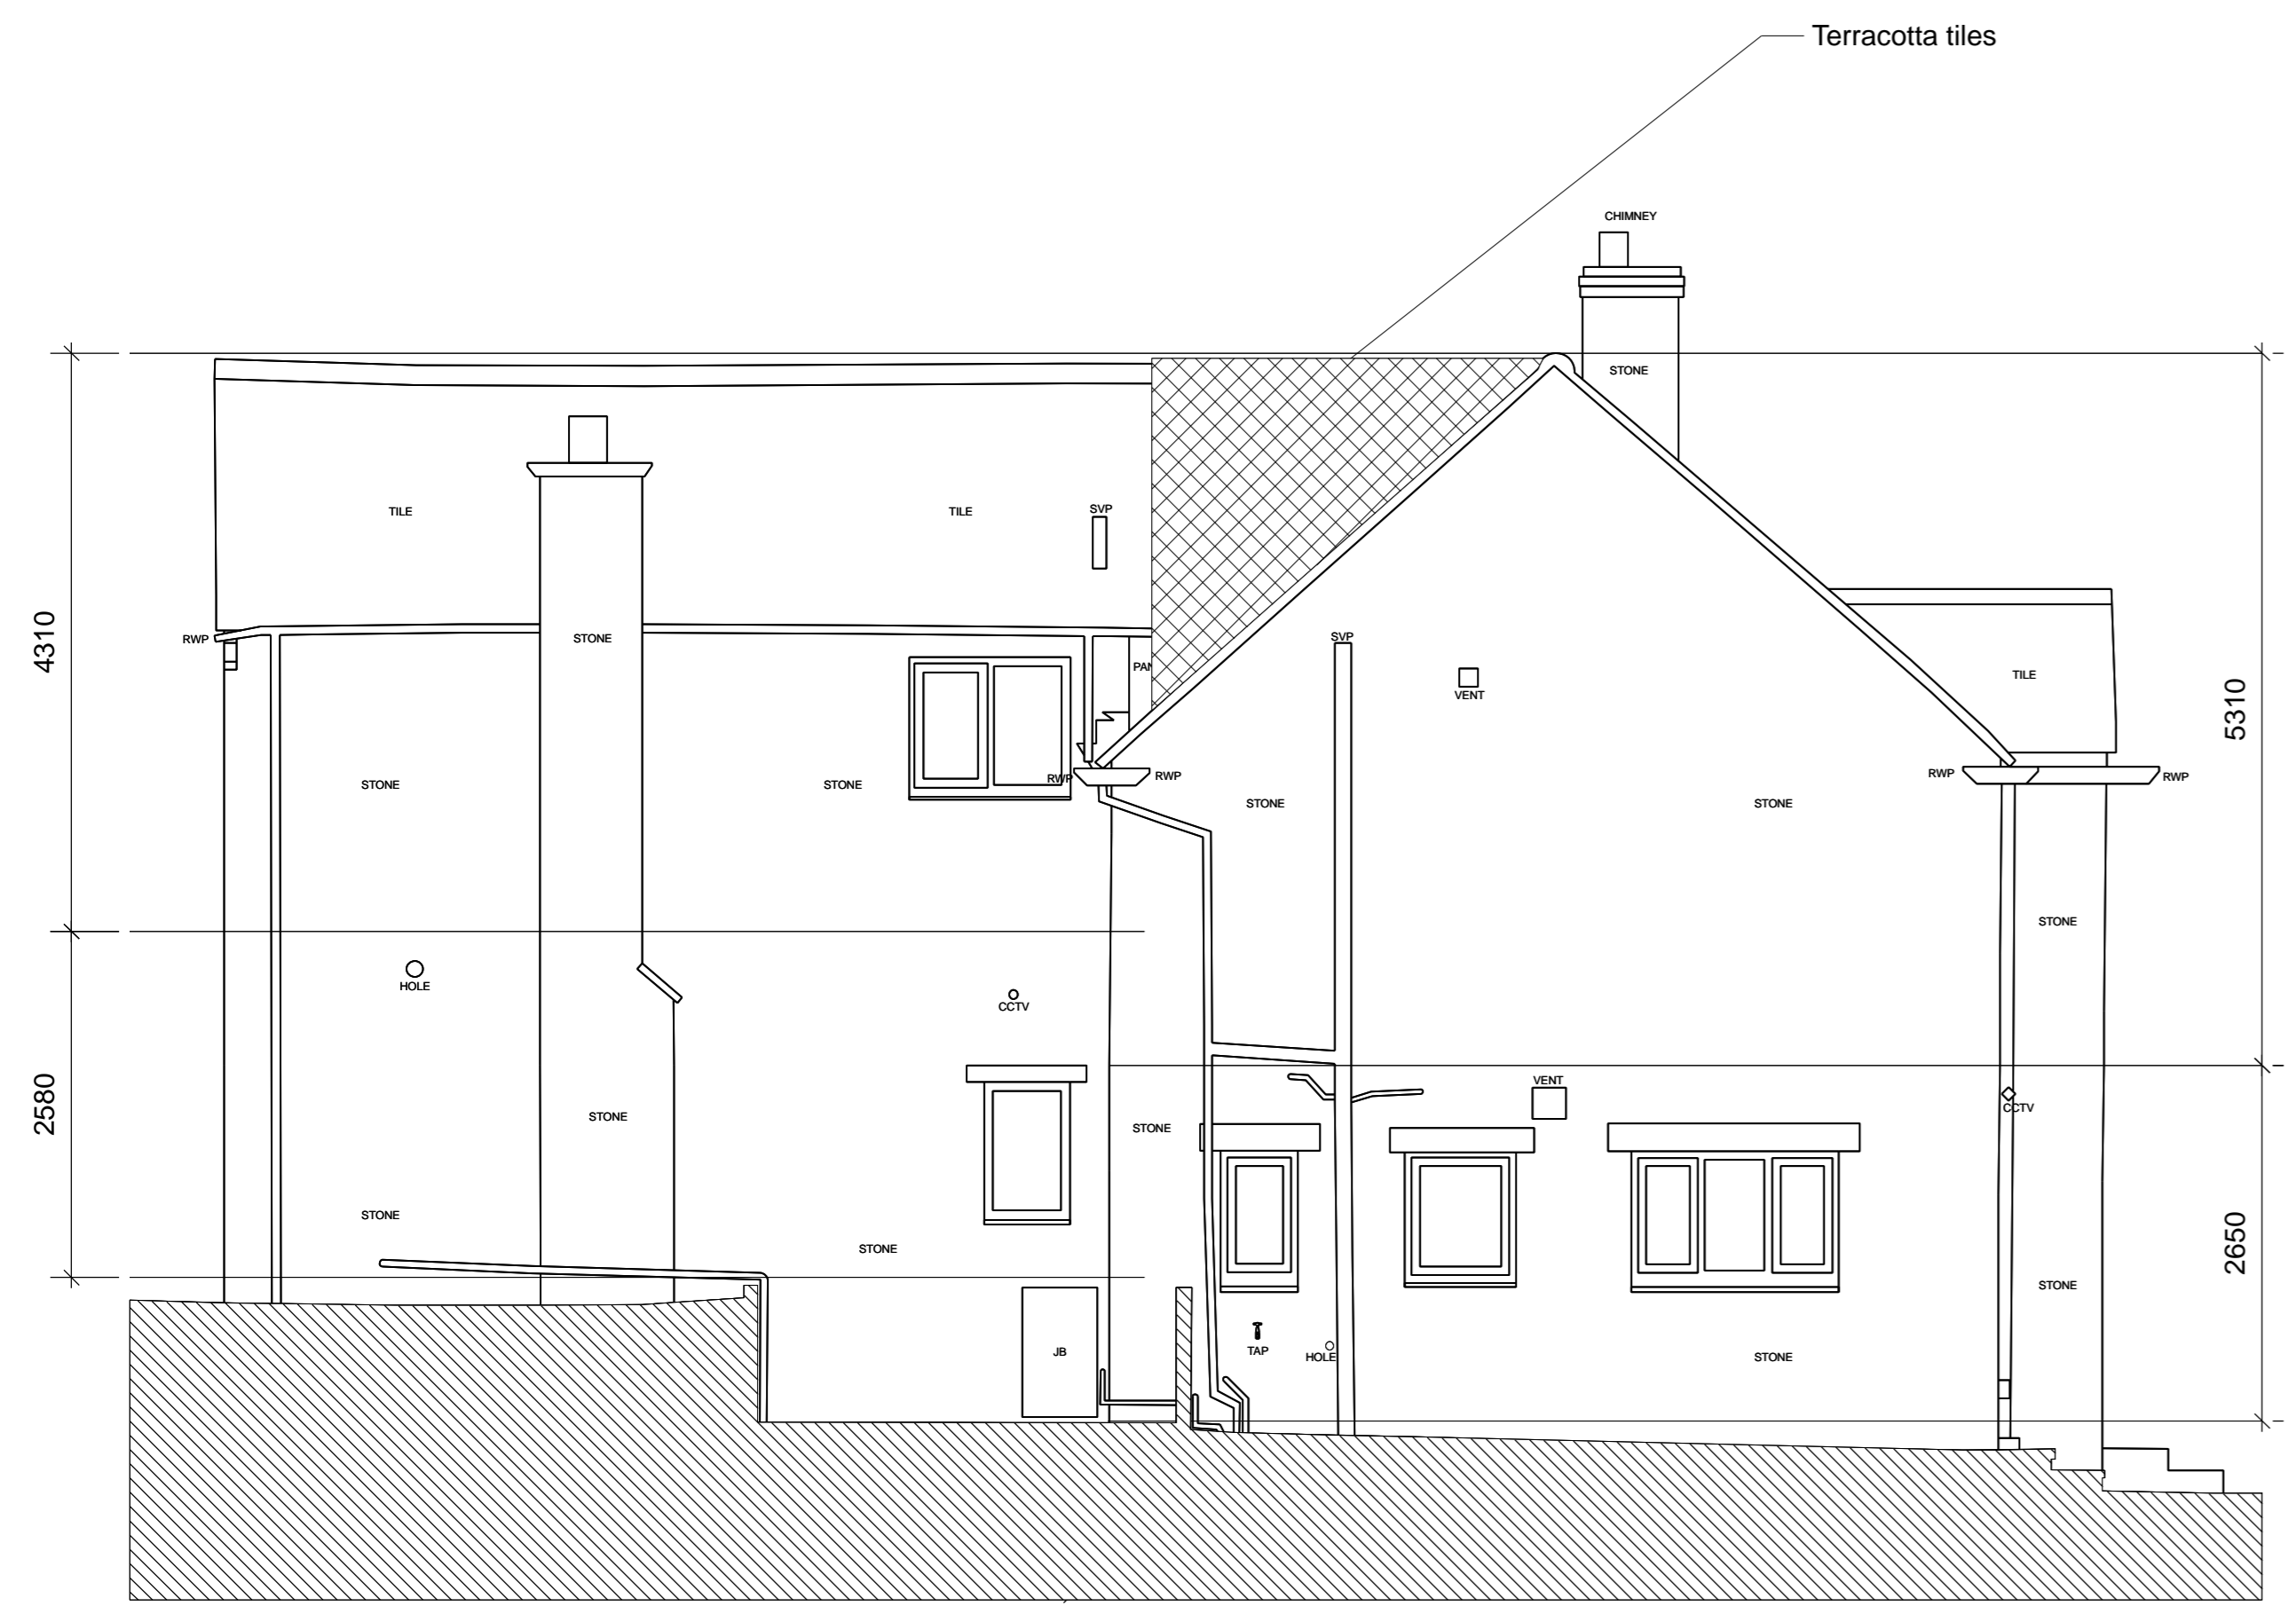


1 **EXISTING SIDE ELEVATION**
 Scale: 1:50



1 **EXISTING REAR ELEVATION**
 Scale: 1:50



1 **PROPOSED SIDE ELEVATION**
 Scale: 1:50

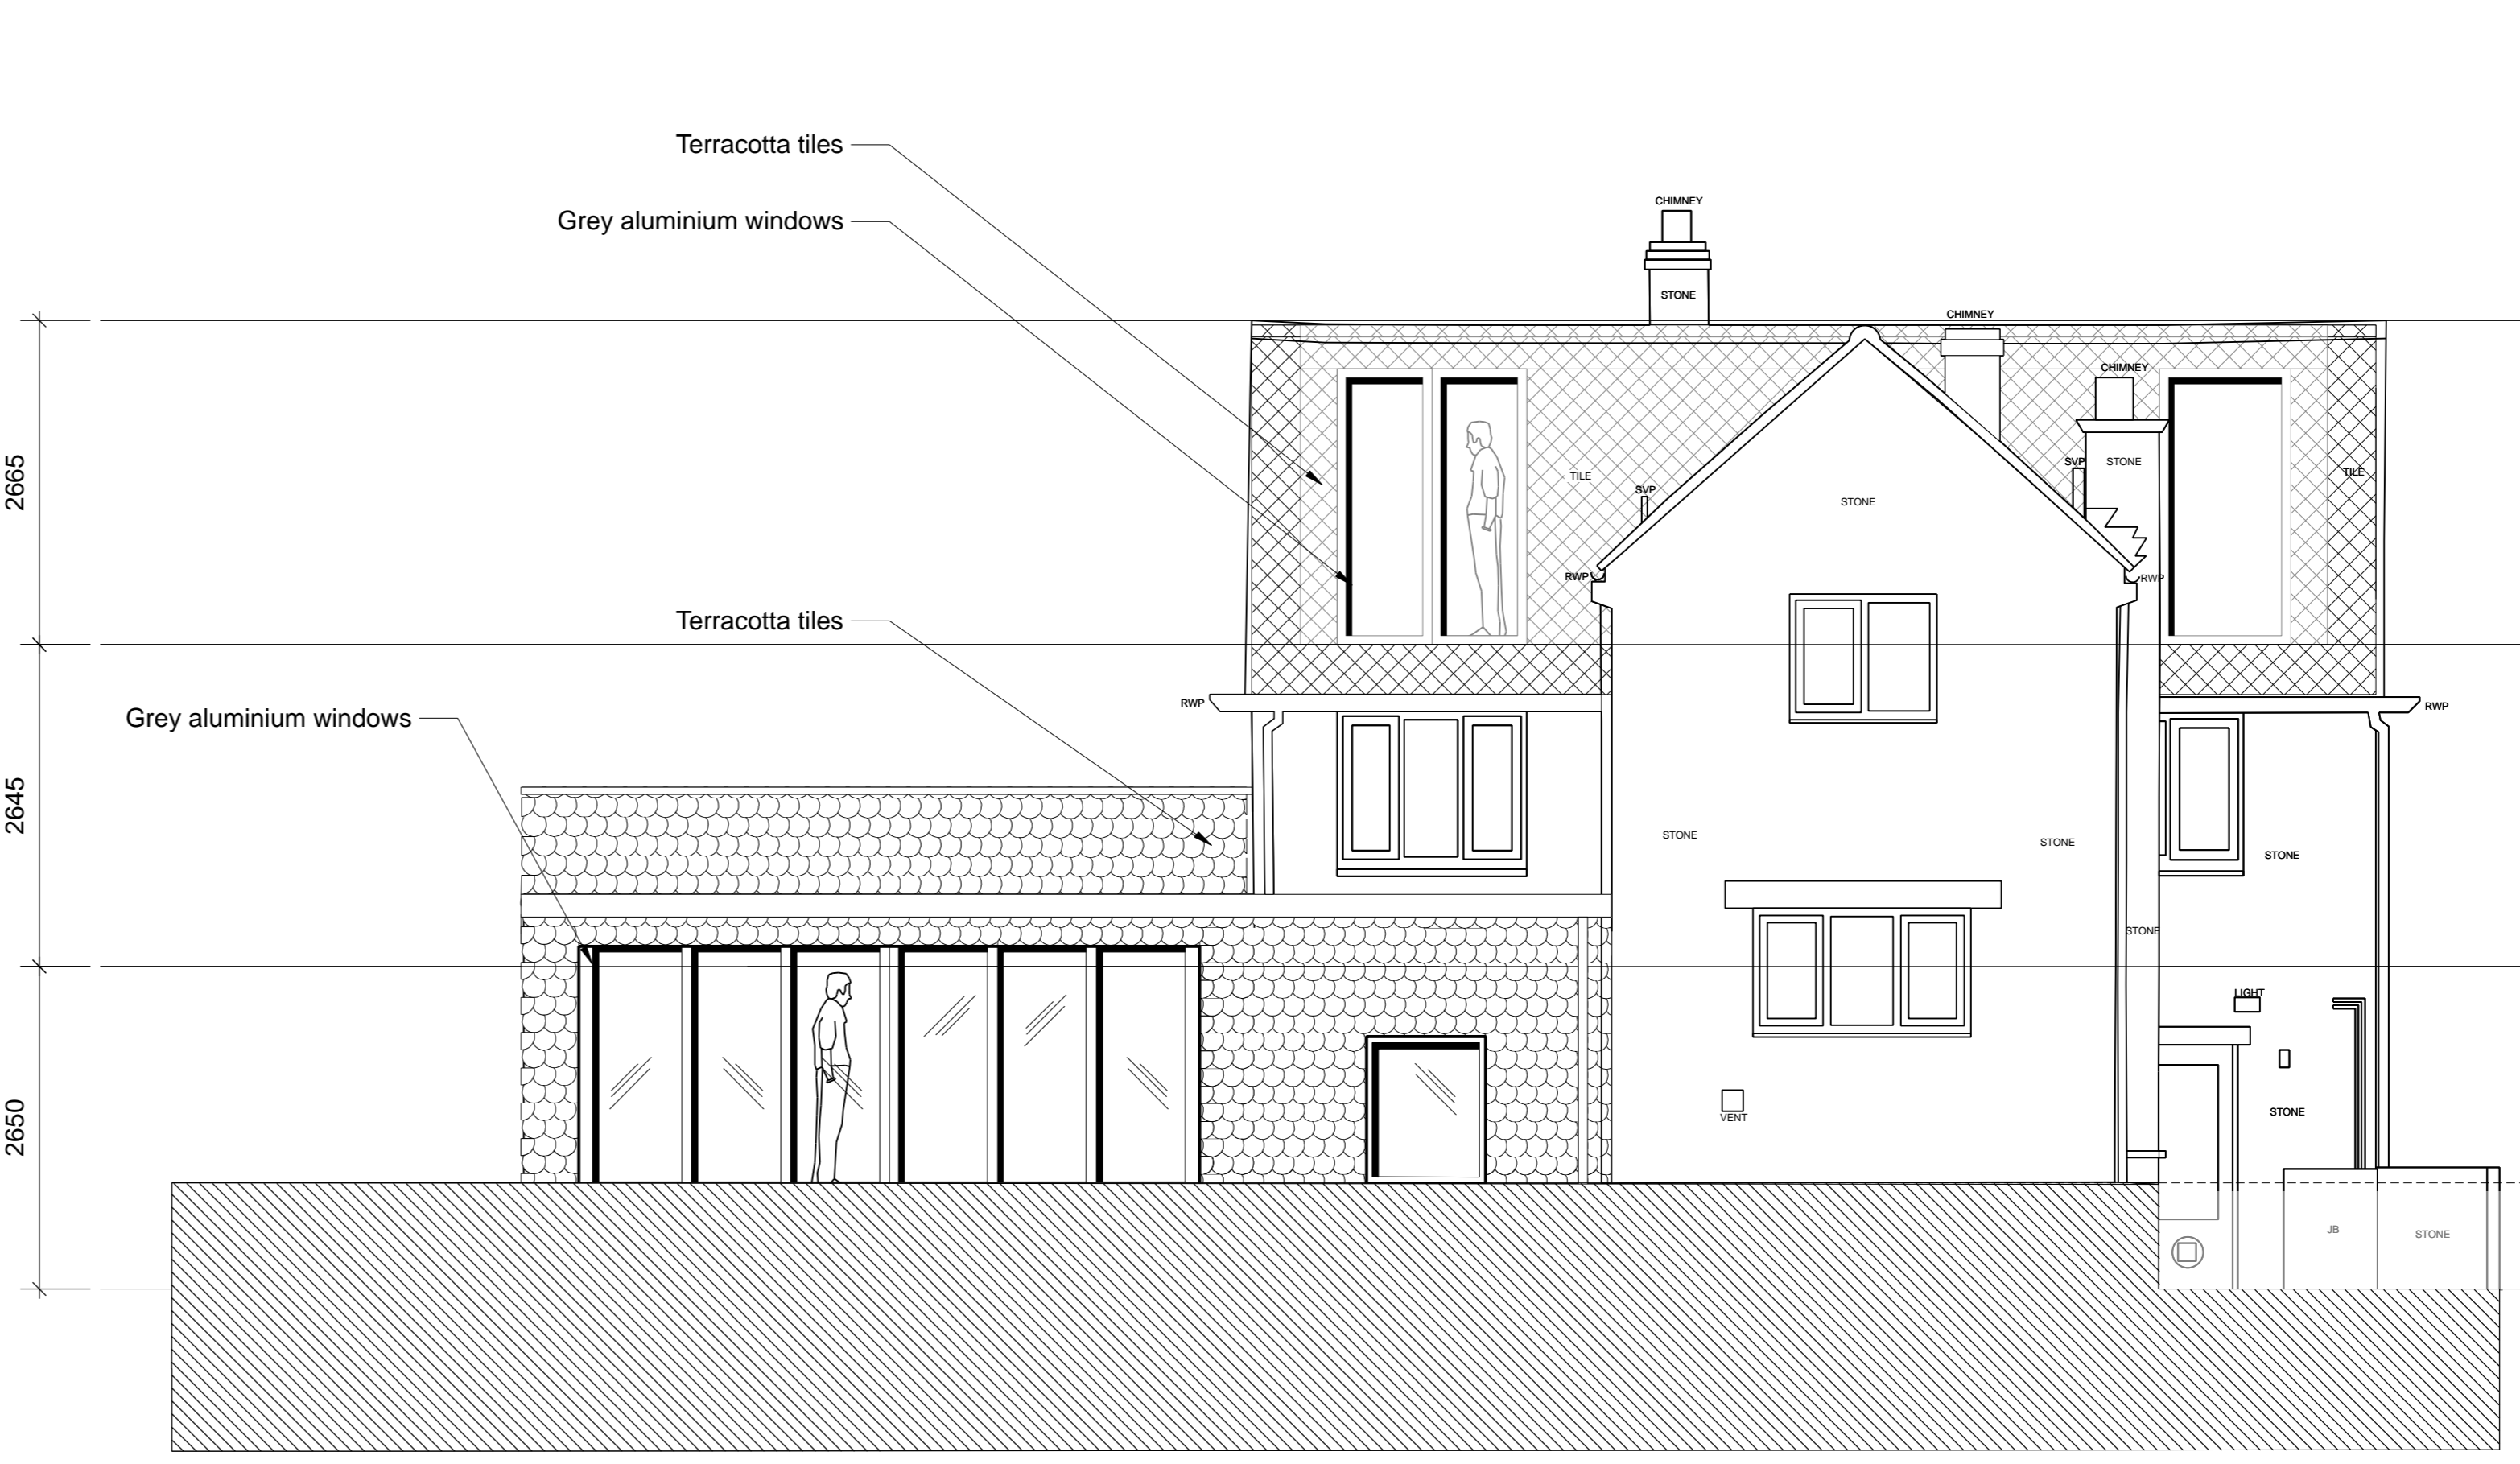

1 **PROPOSED REAR ELEVATION**
 Scale: 1:50

REVISION	DATE	NOTES

FOR	[REDACTED]	ECT NO.	2209
PROJECT	[REDACTED]	DATE	21/06
STATUS	PLANNING	TITLE	EXISTING AND PROPOSED ELEVATIONS
SCALE	1:50@A1 1:100@A3	DRAWING NO.	(02)01
REVISION	D	REVISION	D