




Existing Front Elevation 1:50

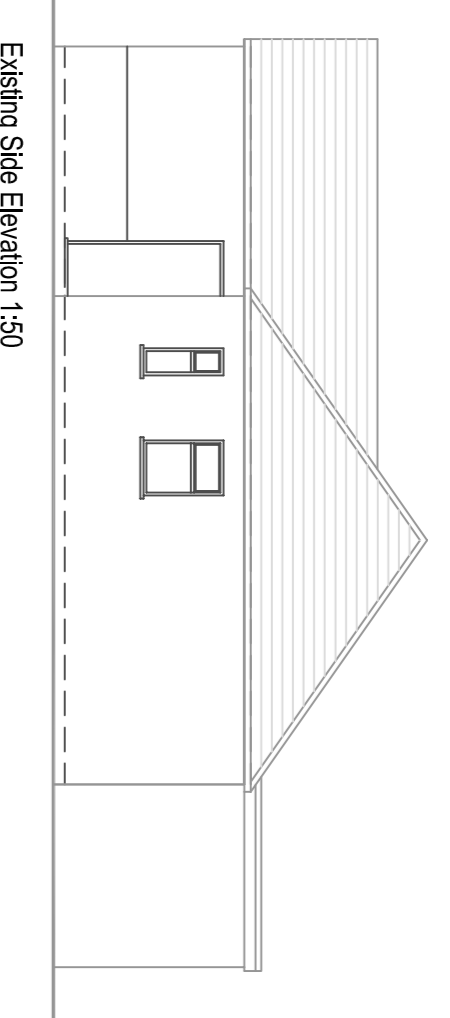


Existing Side Elevation 1:50

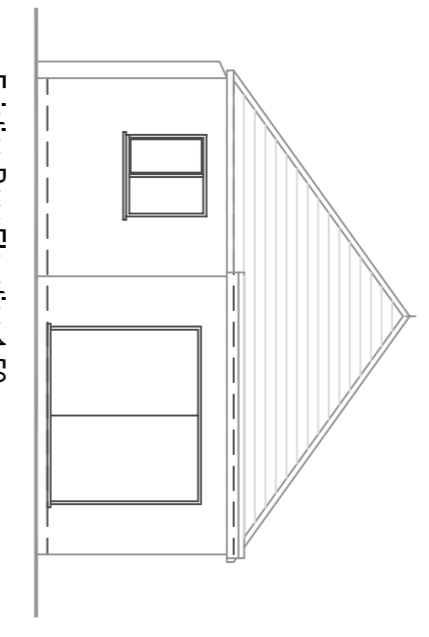


Existing Rear Elevation 1:50

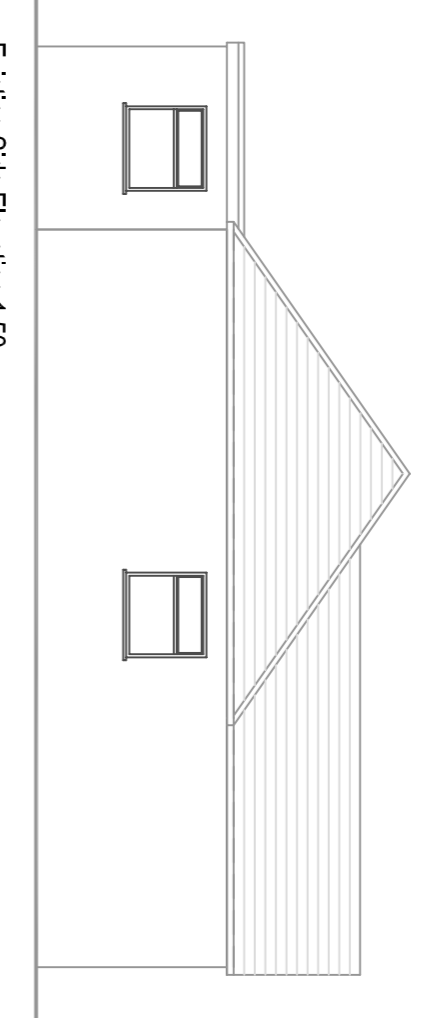



Existing Side Elevation 1:50

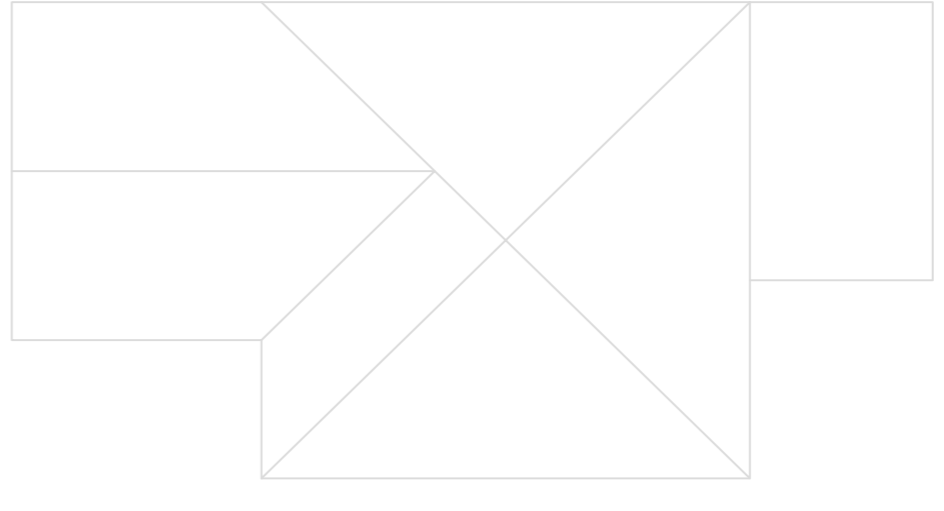


Existing Roof Plan 1:100

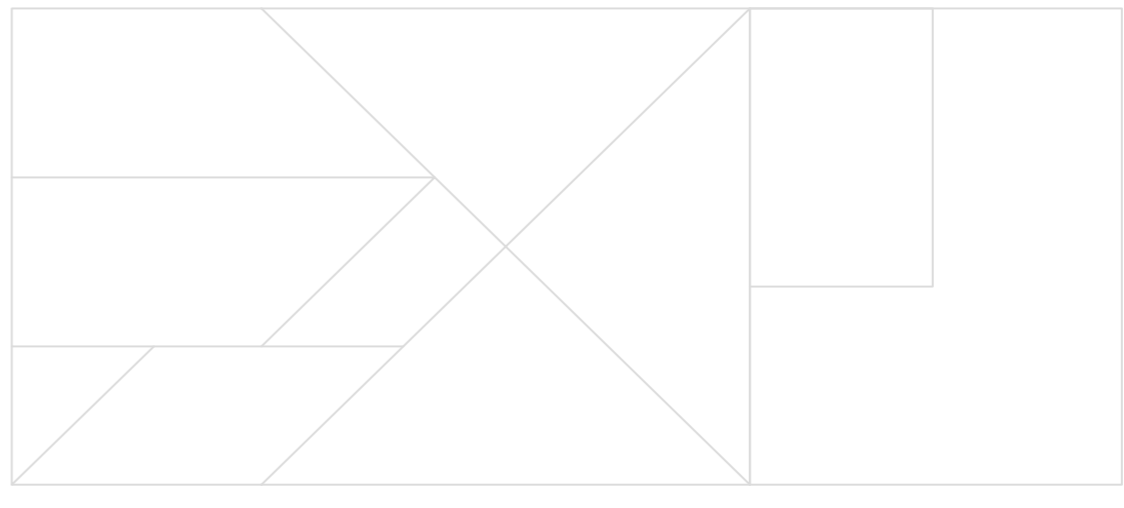




Proposed Roof Plan 1:100

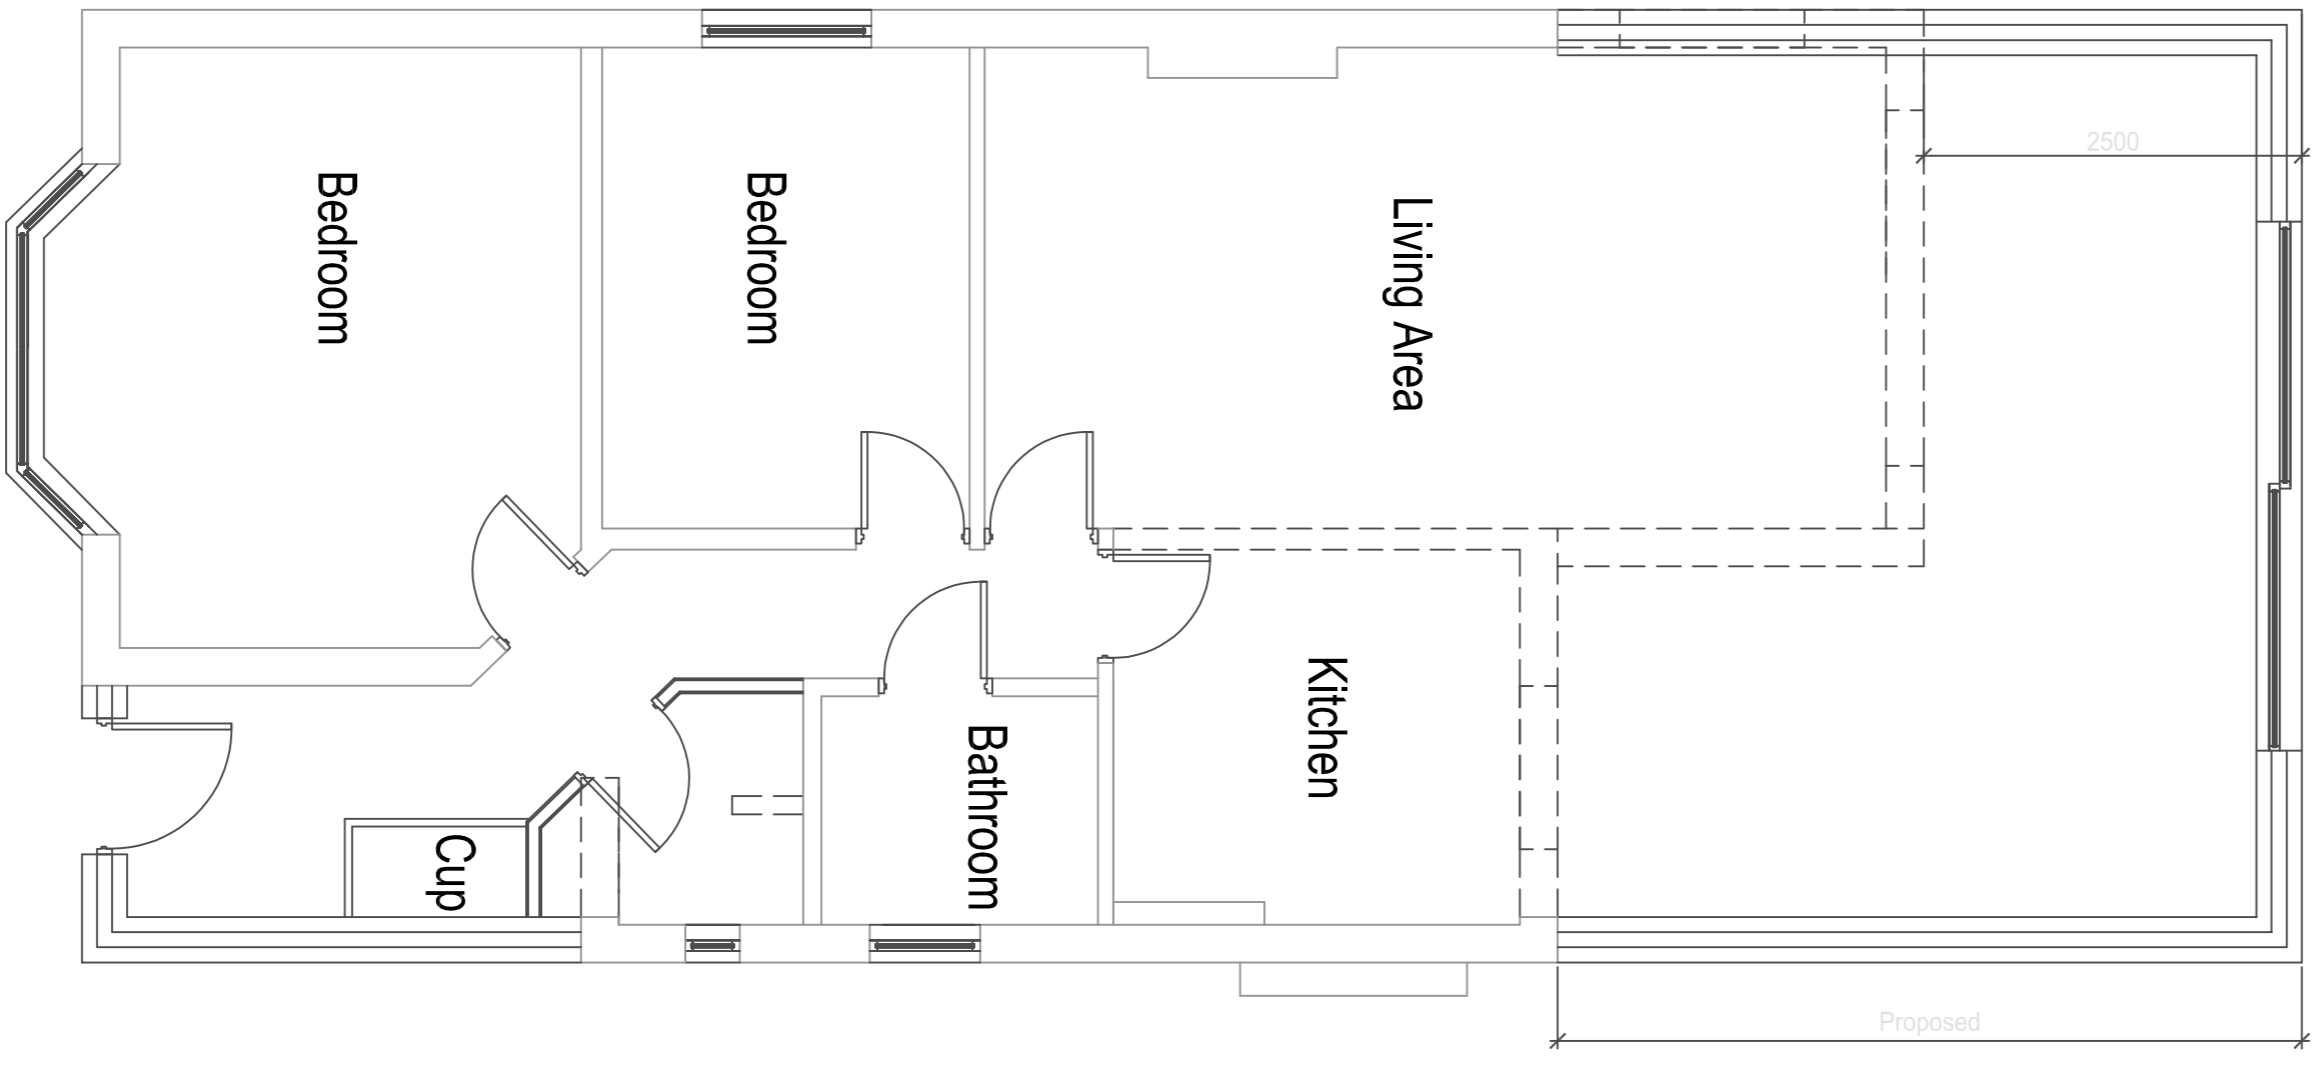 


Proposed Ground Floor Plan 1:50

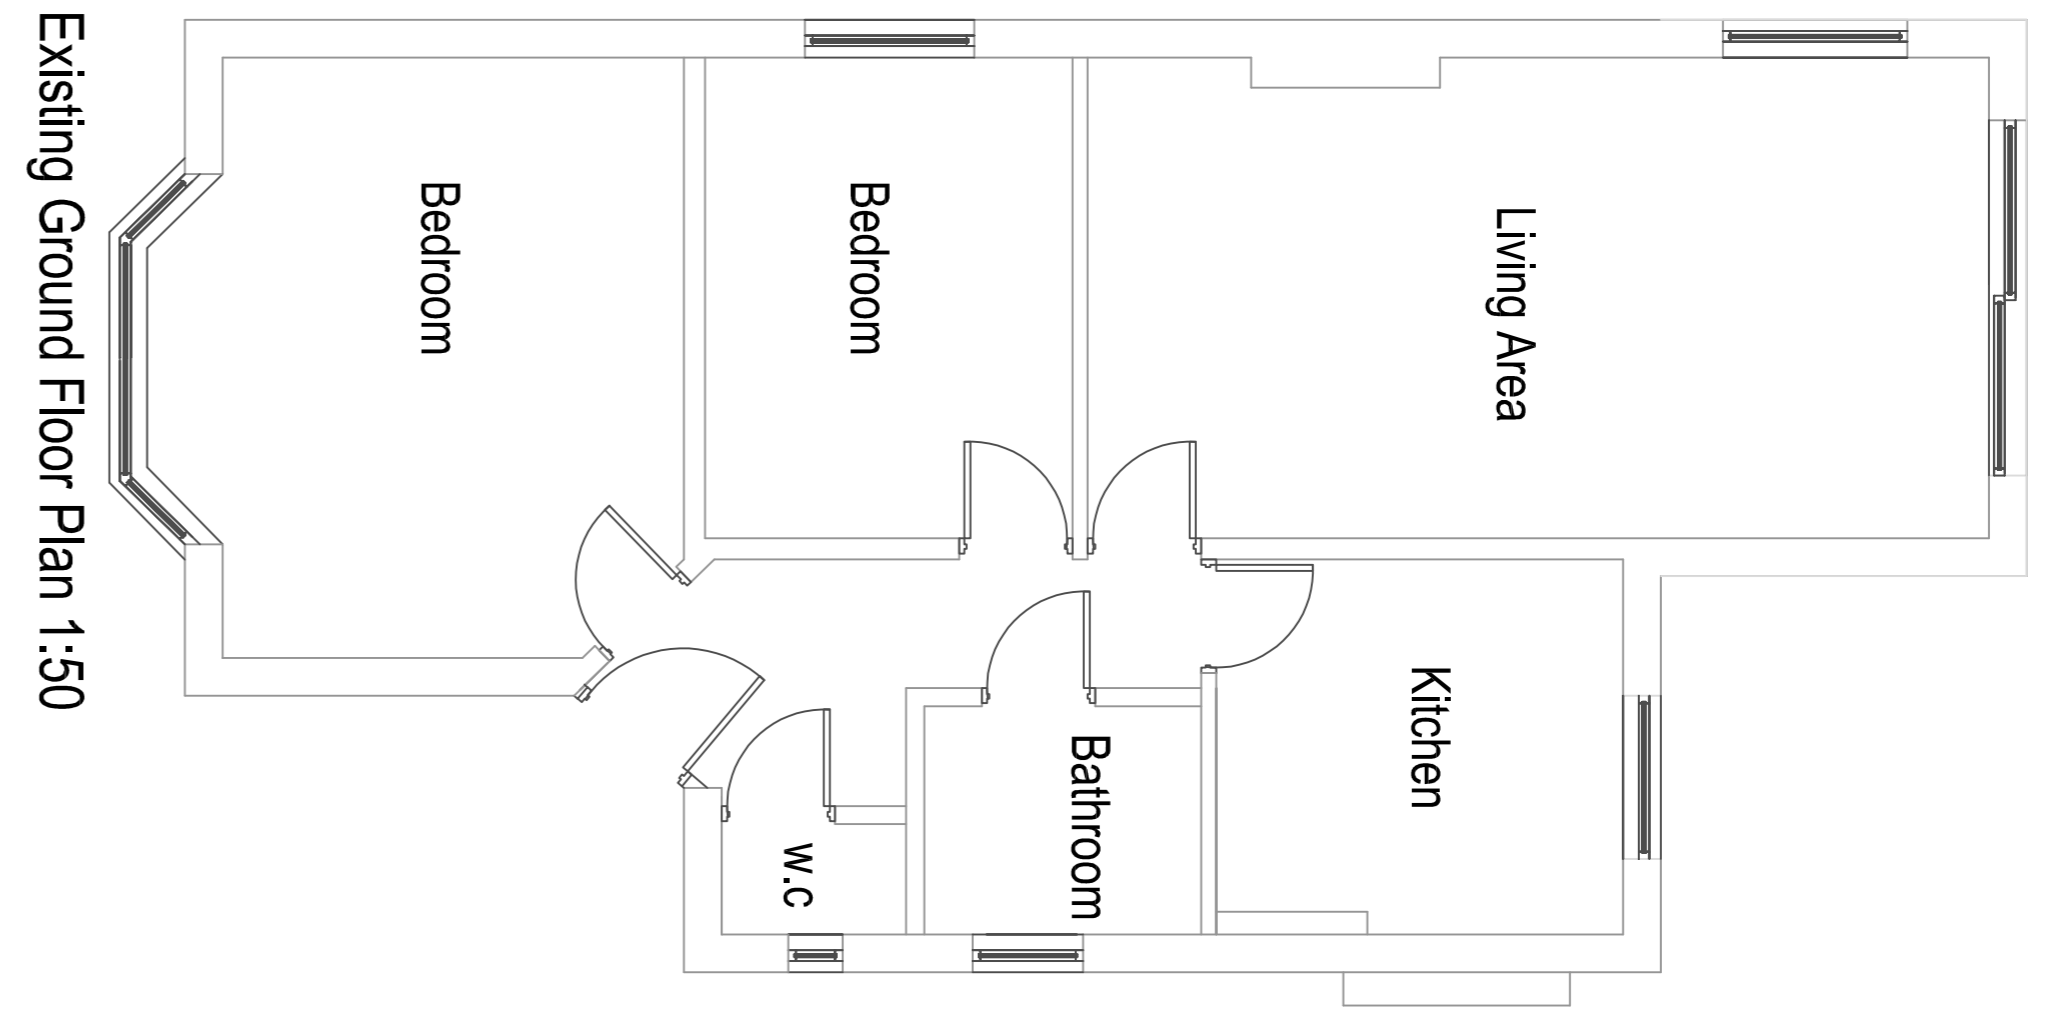


Existing Ground Floor Plan 1:50

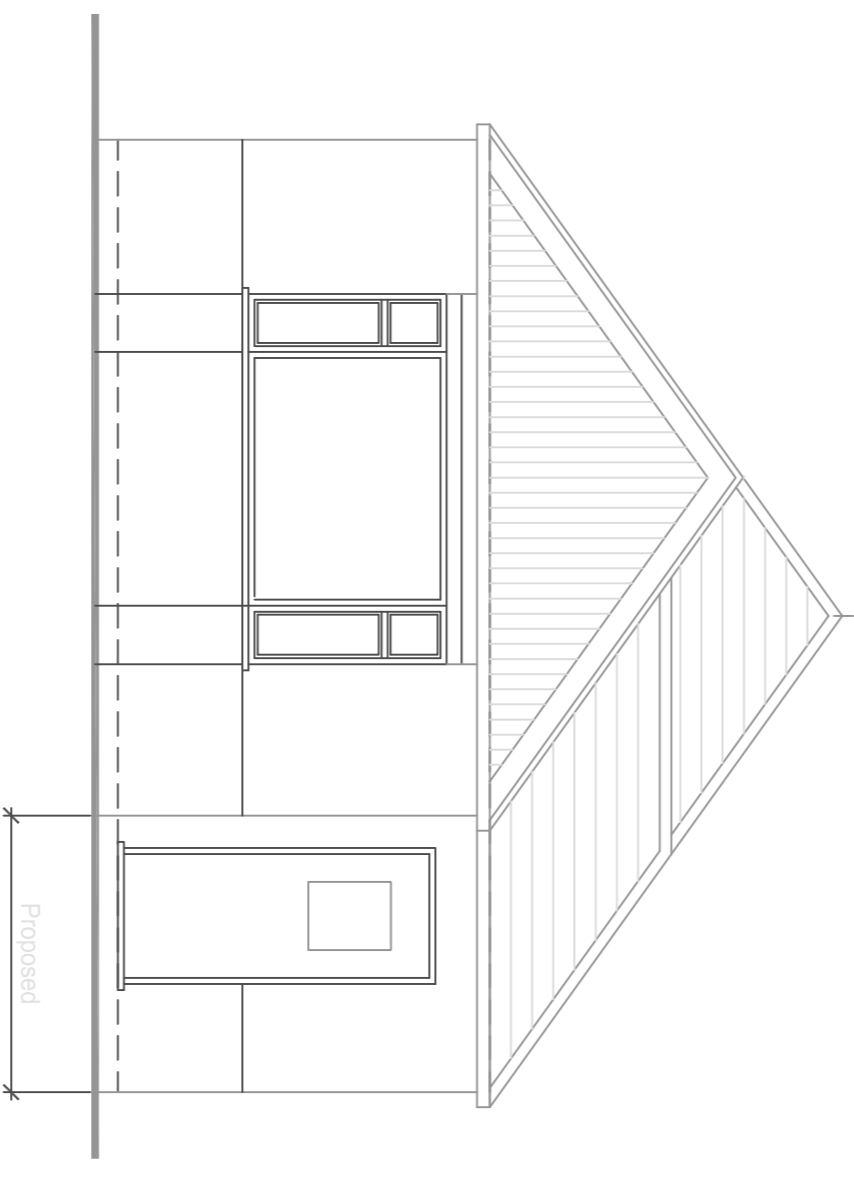 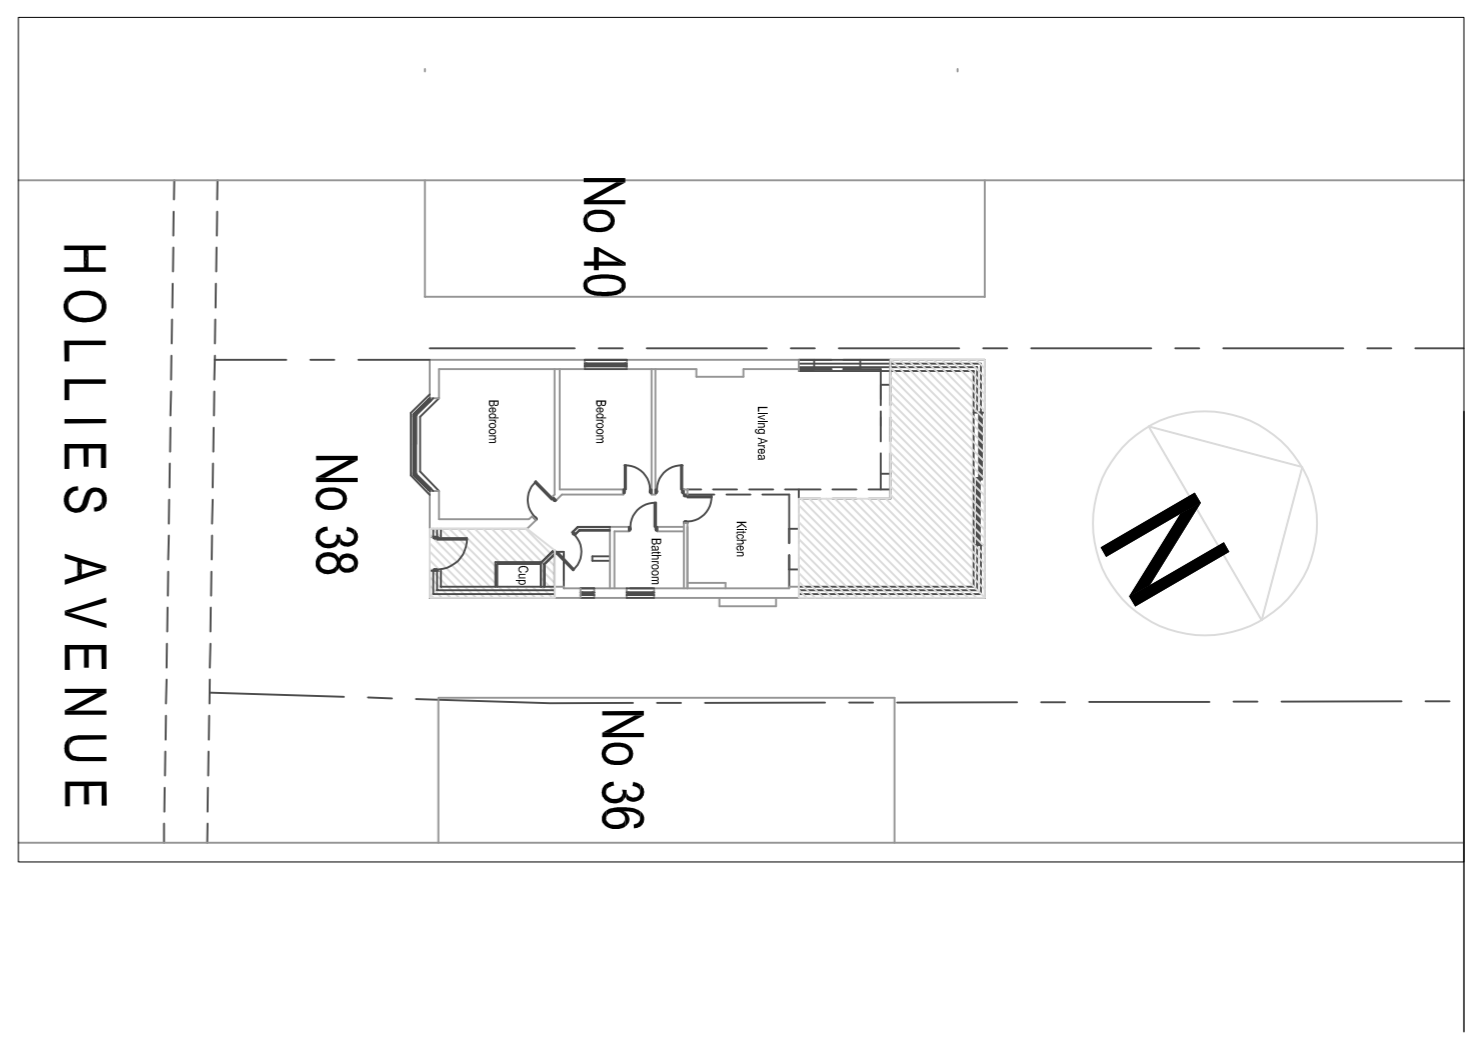


Proposed Front Elevation 1:50

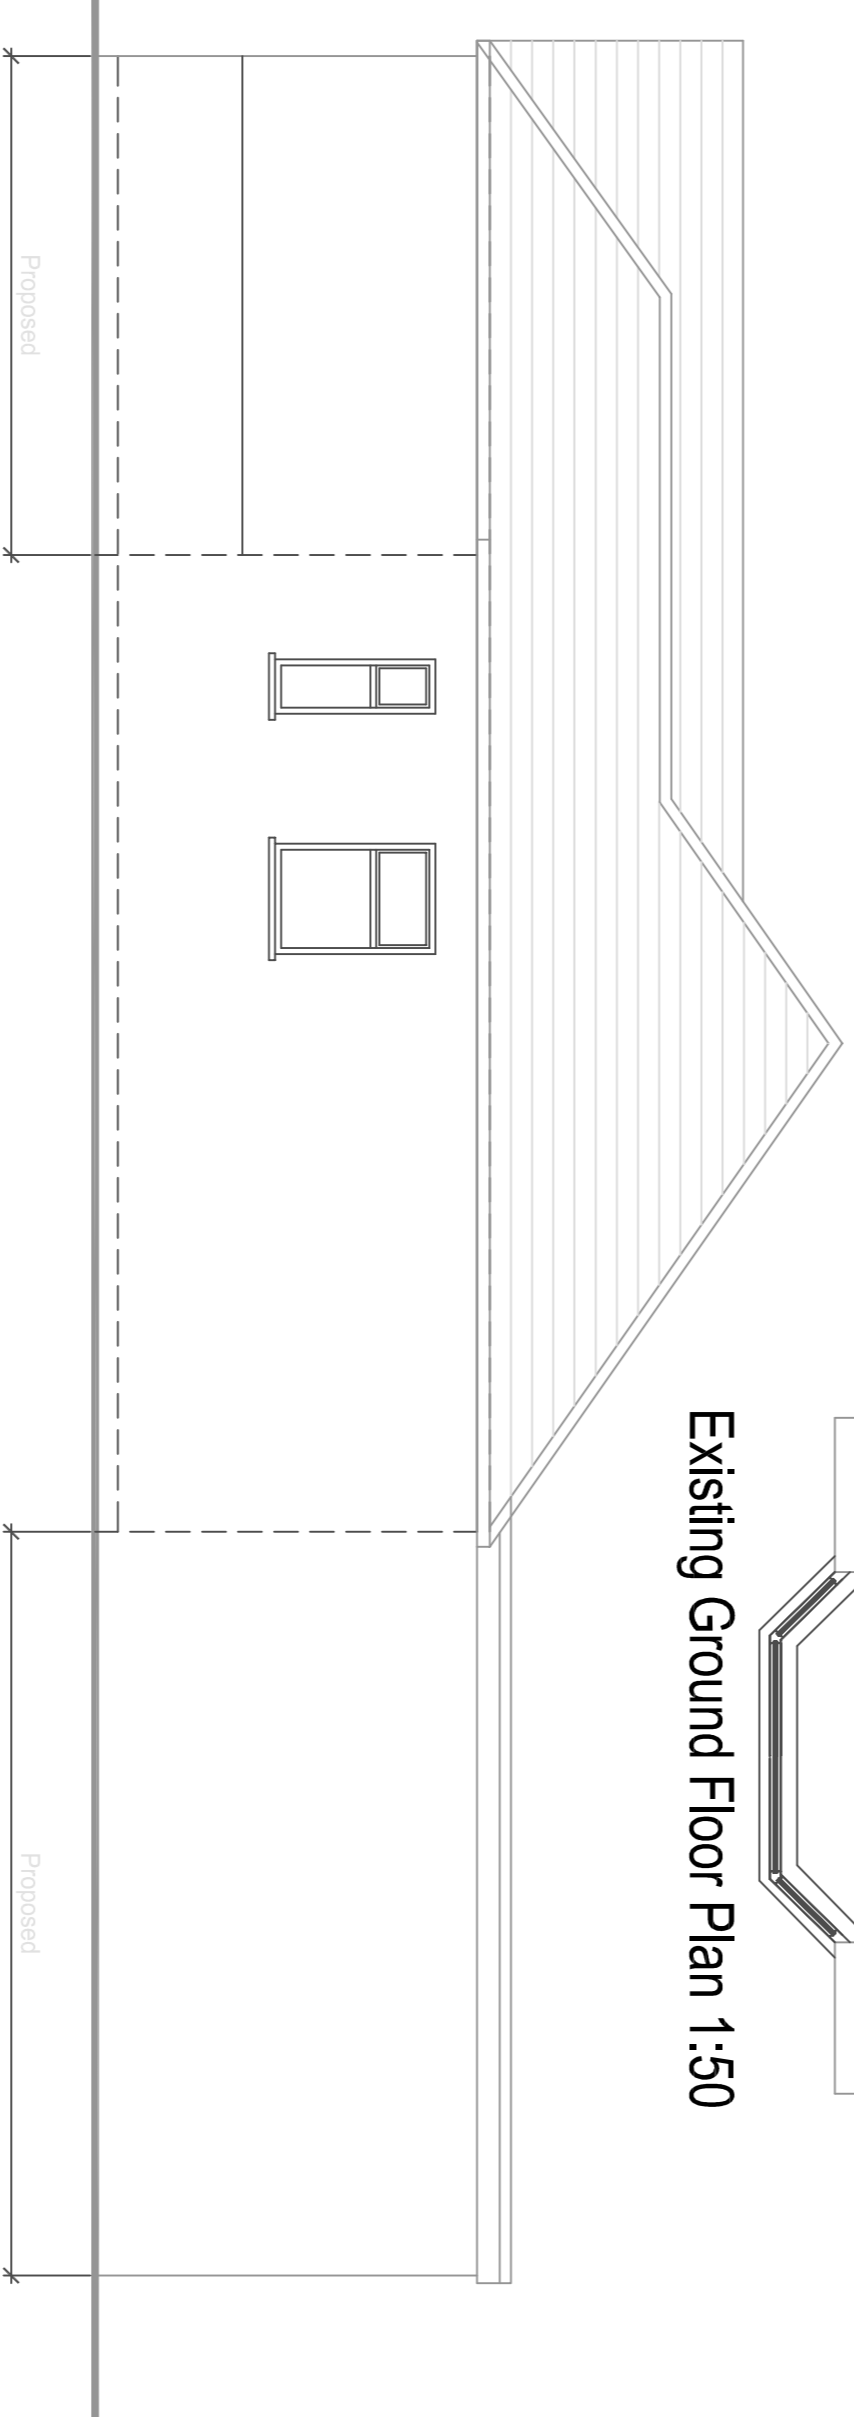


Proposed Side Elevation 1:50

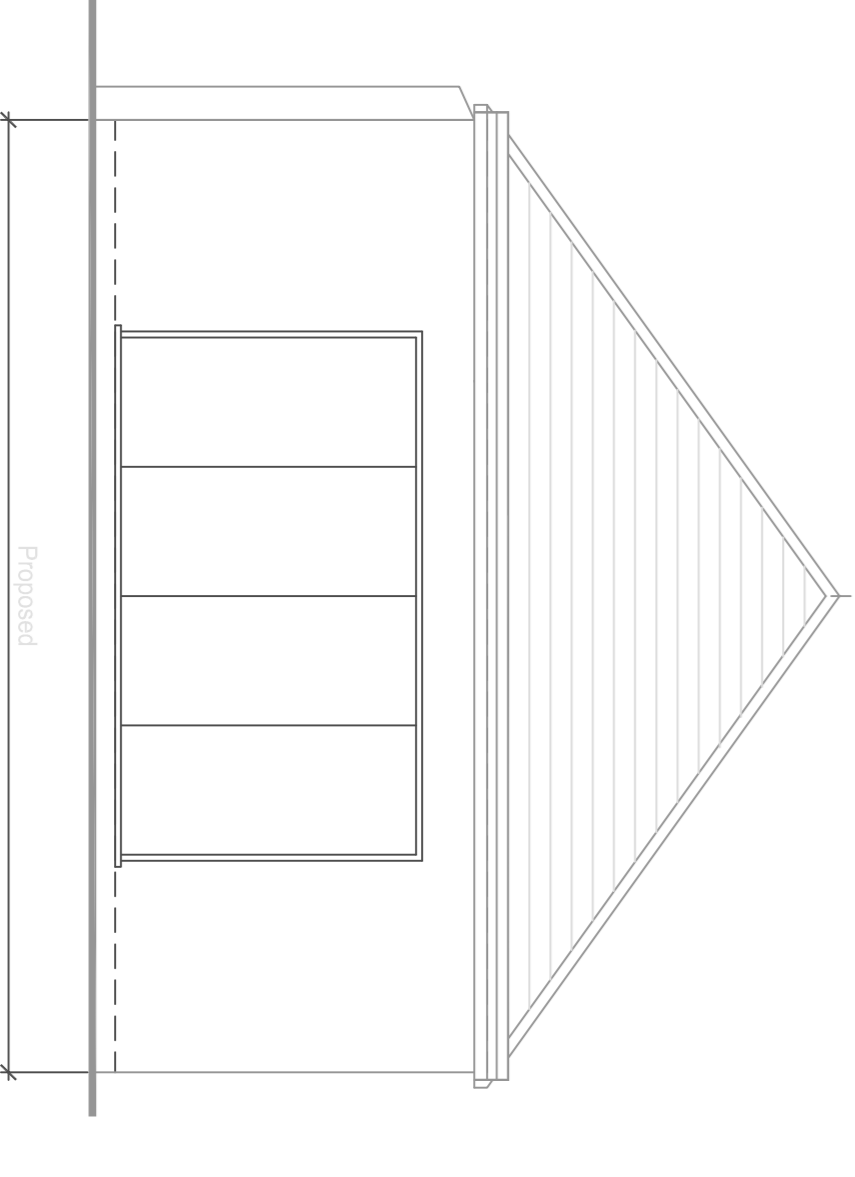

Proposed Rear Elevation 1:50

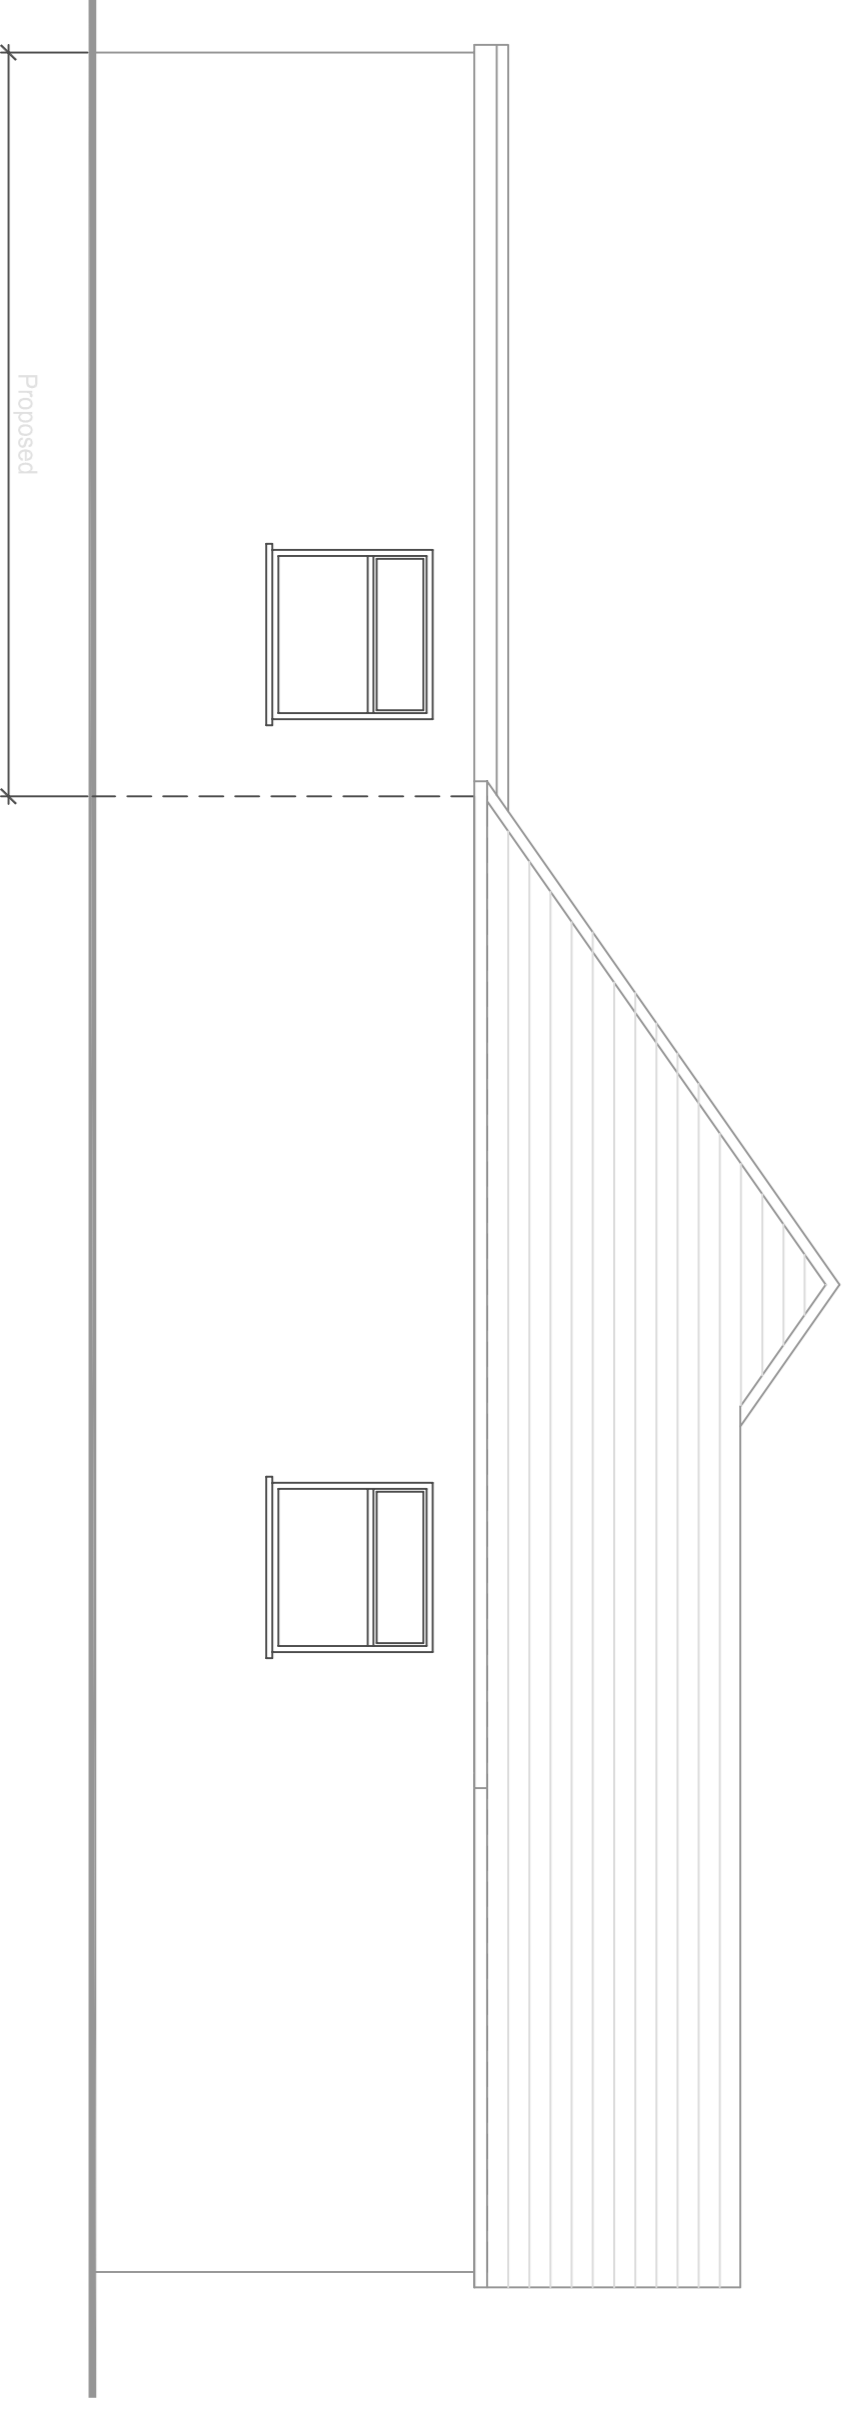

Proposed Side Elevation 1:50

 

A02	14.02.24	MINOR AMENDMENTS	
A01	31.01.24	INITIAL APPLICATION	
rev.	date	revision	by checked

Client _____
 Project
38 Hollies Avenue
West Byfleet

Drawing Title
Proposed Rear and Front Extension

Drawn by _____
 Checked by _____

Scale
 1:50@A1 1:100@A1
 Project No. _____
 Drawing No. PSTP100 [1]
 Revision A02