


Side Elevation (Right)

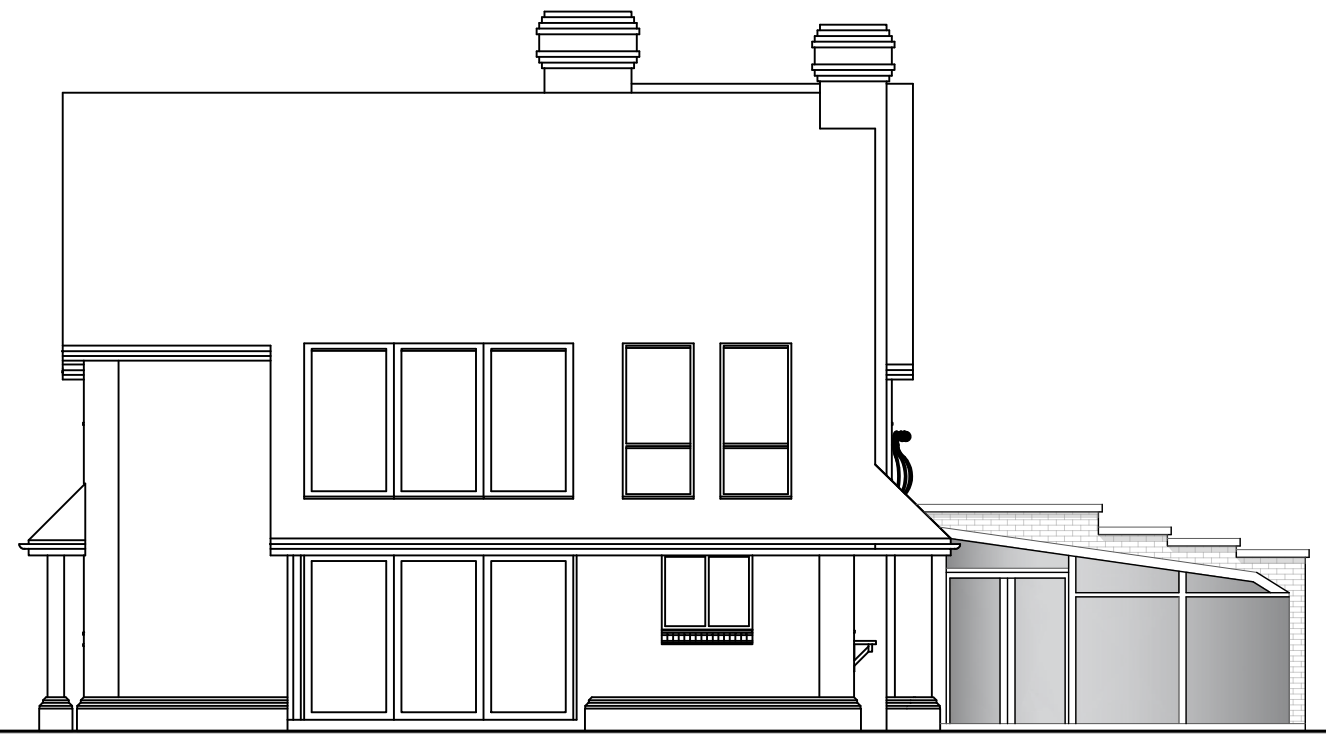

Side Elevation (Left)



Rear Elevation

L	Date	Description
---	------	-------------

Revisions

Notes:
All Designs and drawings are the copyright © of Farrell Design Studio (FDS). Copying of any FDS material is strictly prohibited unless permission is granted.

This drawing is to be read in conjunction with all relevant consultants, sub-contractors and specialist drawings.

All dimensions and levels are to be checked on site before any construction begins and any discrepancies are to be reported to FDS.

FDS are not the Principle Designers. Please refer to Principle Designer (Commercial Client) for HSE notes.

Project: **The Spinney, Hampstead Road, HP3 0DS**

Drawing Title: **Existing House Elevations**

Client: _____ Created: 09-2021

Scale: 1:100 @ A3 Drawn By: GF

Drawing Number: **0998-E105** Rev: .

