


9 Proposed Front Elevation
Scale: 1:50

3 Proposed Side Elevation
Scale: 1:50

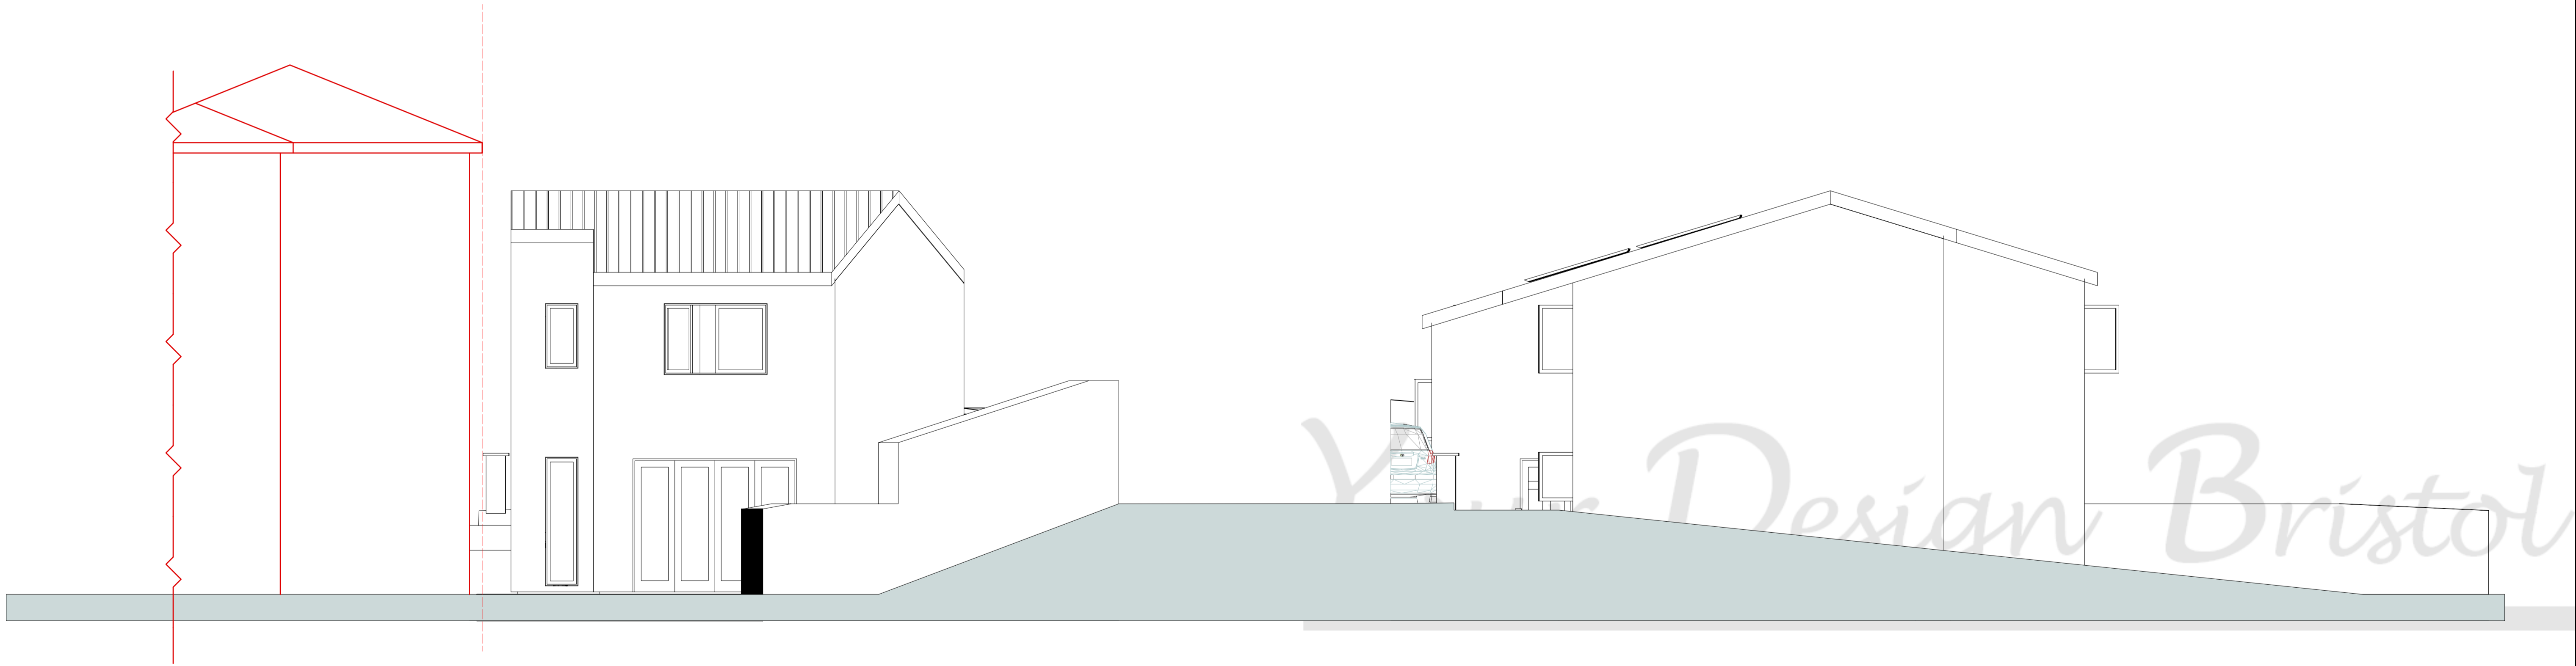

11 Proposed Rear Elevation
Scale: 1:50

12 Proposed Side Elevation
Scale: 1:50

SITE ELEVATIONS

<p><i>Your Design Bristol</i> Architecture Design Visualisation 655 Fingertons Road, Fingertons, Bristol, BS16 3AA hello@yourdesignbristol.co.uk • 0117 329 2727 © Your Design Bristol Ltd. All Rights Reserved</p>	Client: TRG Building Ltd	Drawing: Proposed Site Elevations	Project Description:	Revisions:	<p>Author Retains Copyright. Responsibility is not accepted for errors made by others in scaling from this drawing. All dimensions, levels and angles to be checked on site by the contractor. All boundaries are assumed and we accept no liability for boundary inaccuracy. You are reminded of your responsibilities under the 'Party Wall etc. Act' 1996 where applicable.</p>
	Address: Land between 28 and 28a Cross Street	Designed By: CH	Date: 21/07/2023	A	
	Bristol	Client File:	Status: For Comment	B	
	BS15 1SB	Scale: Various		C	
				D	
			E		