


101 Proposed Front Elevation  
Scale: 1:50




104 Proposed Side Elevation  
Scale: 1:50

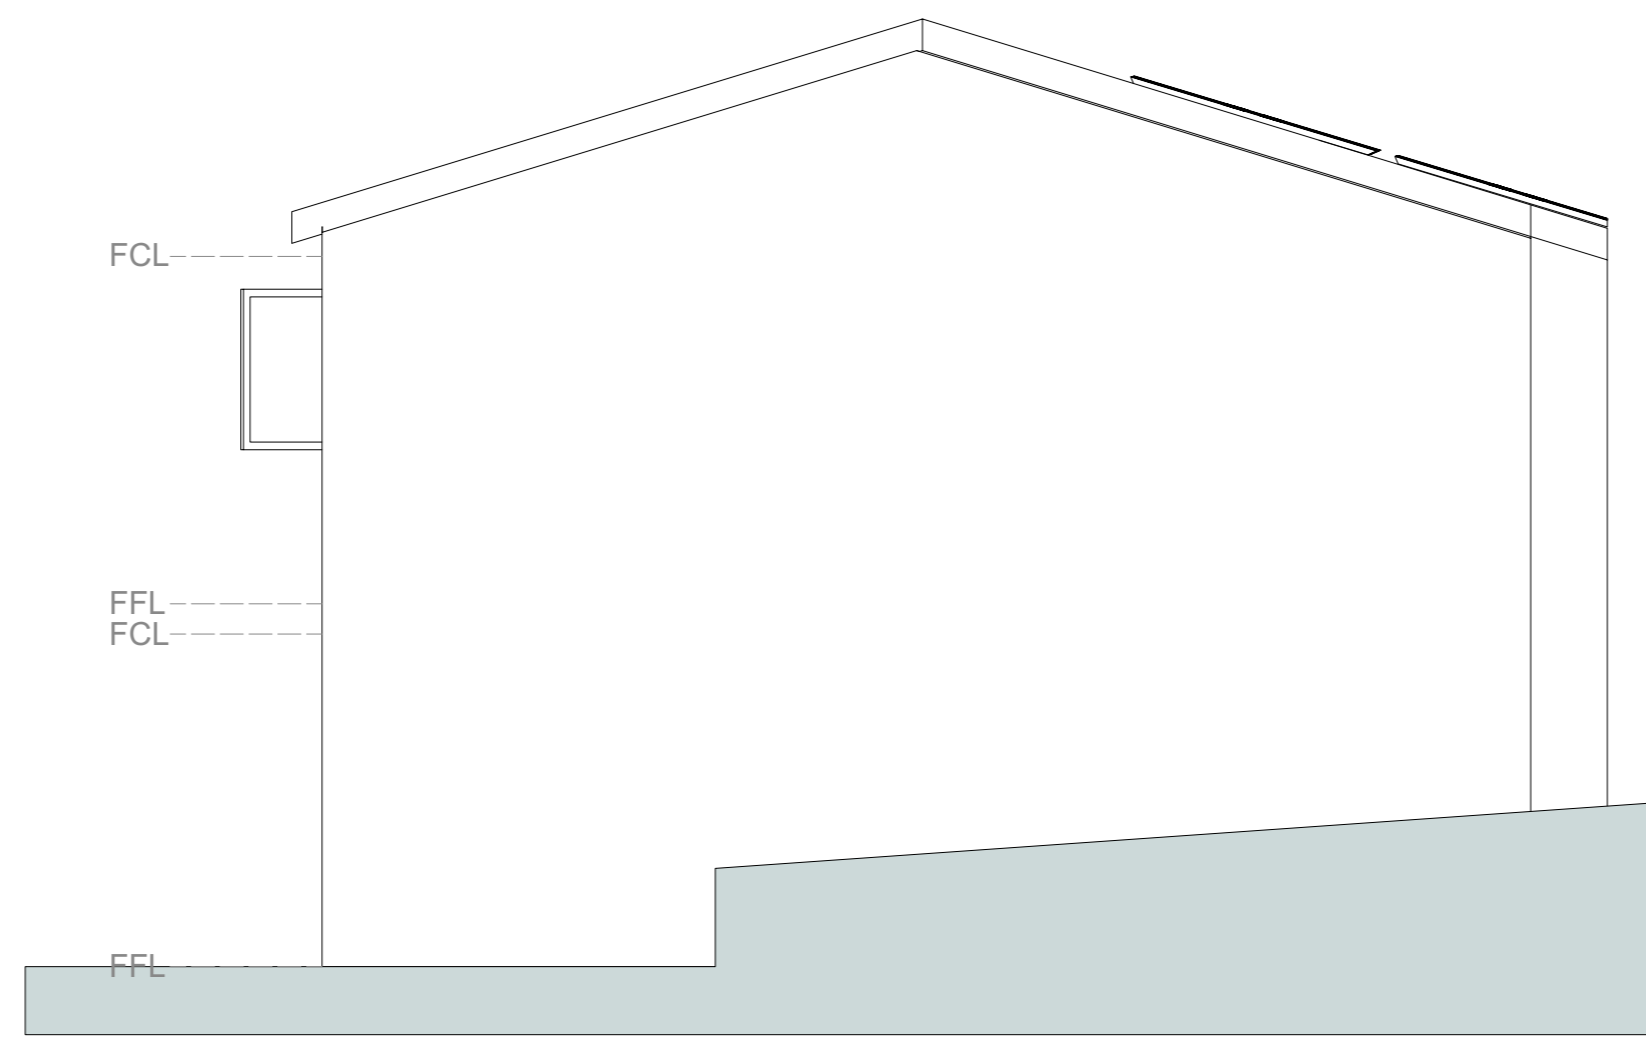

106 Proposed Front View  
Scale: 1:100



103 Proposed Rear Elevation  
Scale: 1:50

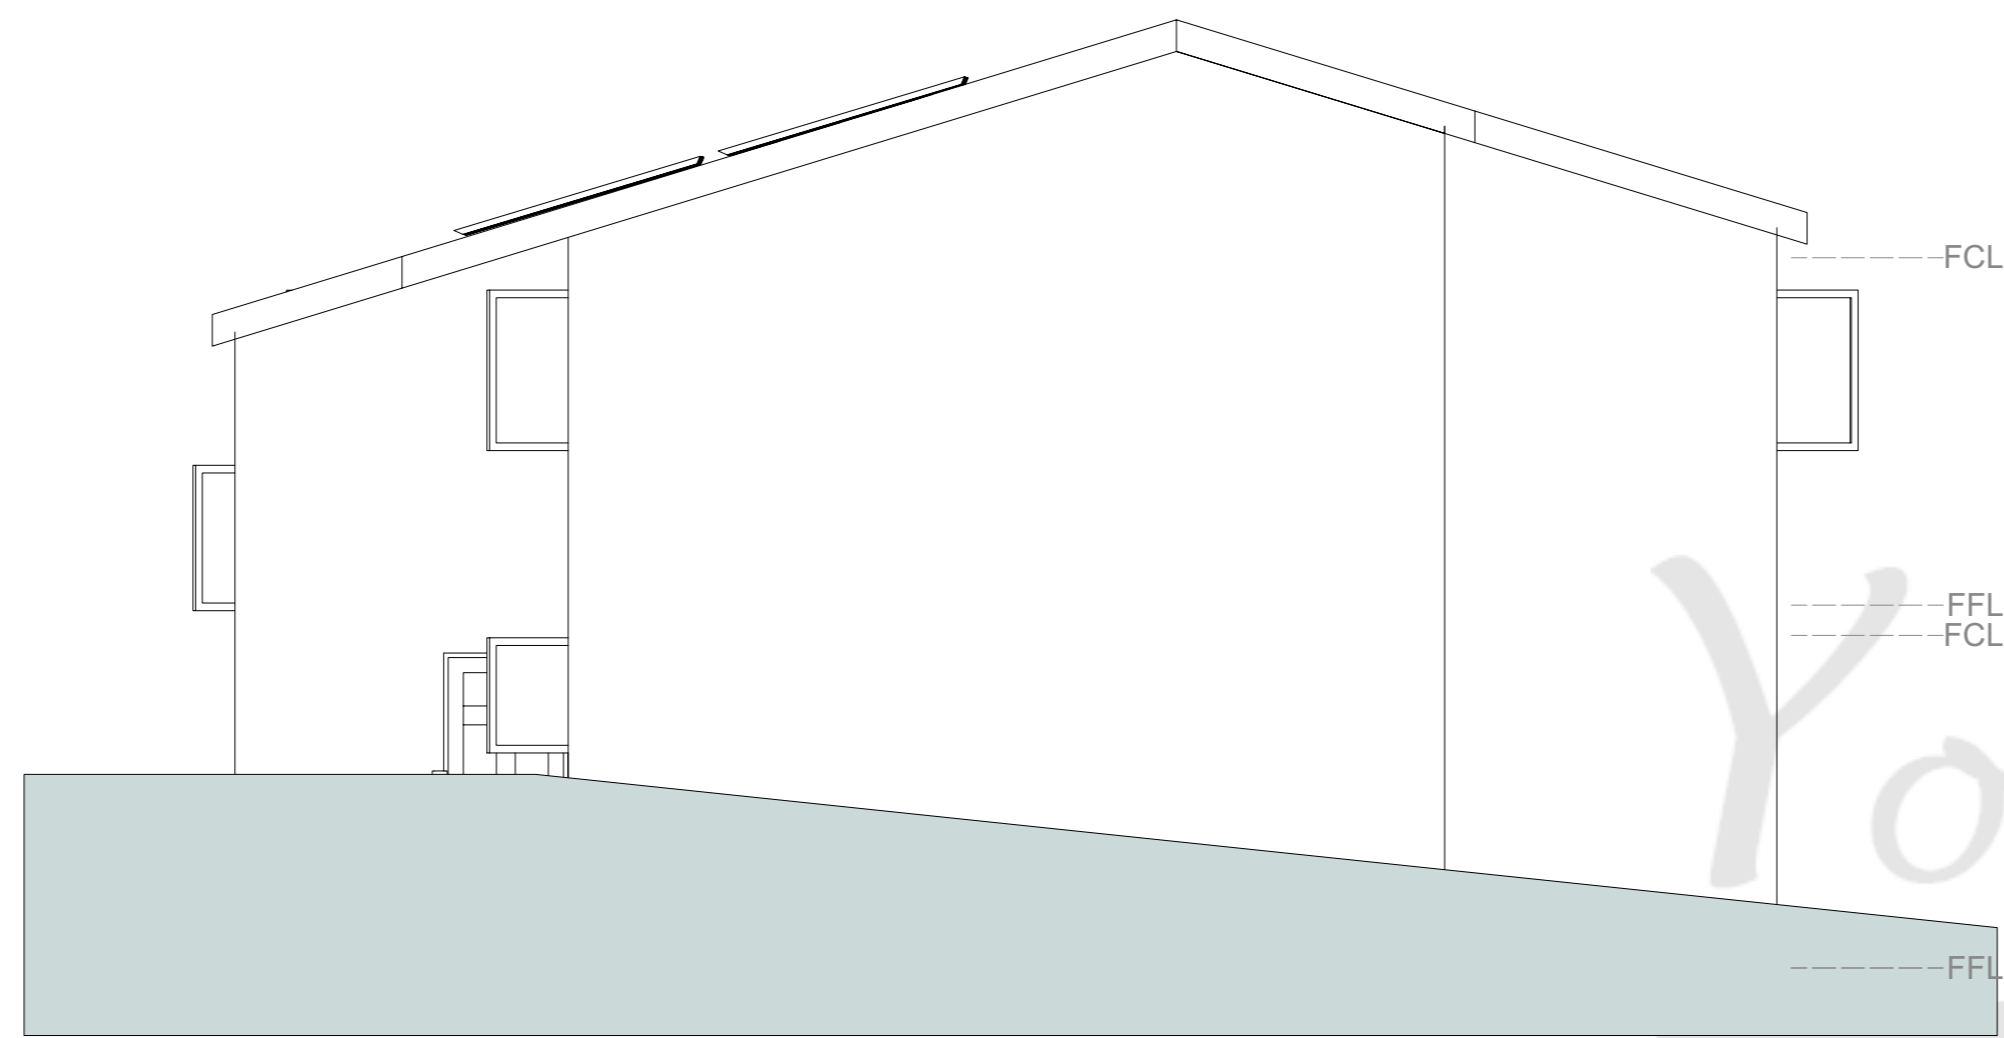

102 Proposed Side Elevation  
Scale: 1:50



1 Proposed Rear View  
Scale: 1:100



2 OS Extract  
Scale: 1:500

# SITE ELEVATIONS

<p><b>Your Design Bristol</b> Architecture   Design   Visualisation 605 Fairports Road, Fairports, Bristol, BS16 3AA. Studio@yourdesignbristol.co.uk   0117 329 2727 © Your Design Bristol Ltd. All Rights Reserved.</p>	Client: TRG Building Ltd	Drawing: Site Elevations	Project Description:	Revisions:	<p>Author Retains Copyright. Responsibility is not accepted for errors made by others in scaling from this drawing. All dimensions, levels and angles to be checked on site by the contractor. All boundaries are assumed and we accept no liability for boundary inaccuracy. You are reminded of your responsibilities under the 'Party Wall etc. Act' 1996 where applicable.</p>
	Address: Land between 28 and 28a Cross Street	Designed By: CH	Date: 21/07/2023	A	
	Kingswood	Cad File:	Status: For Comment	B	
	Bristol	Scale: Various		C	
	BS15 1SB			D	
				E	