

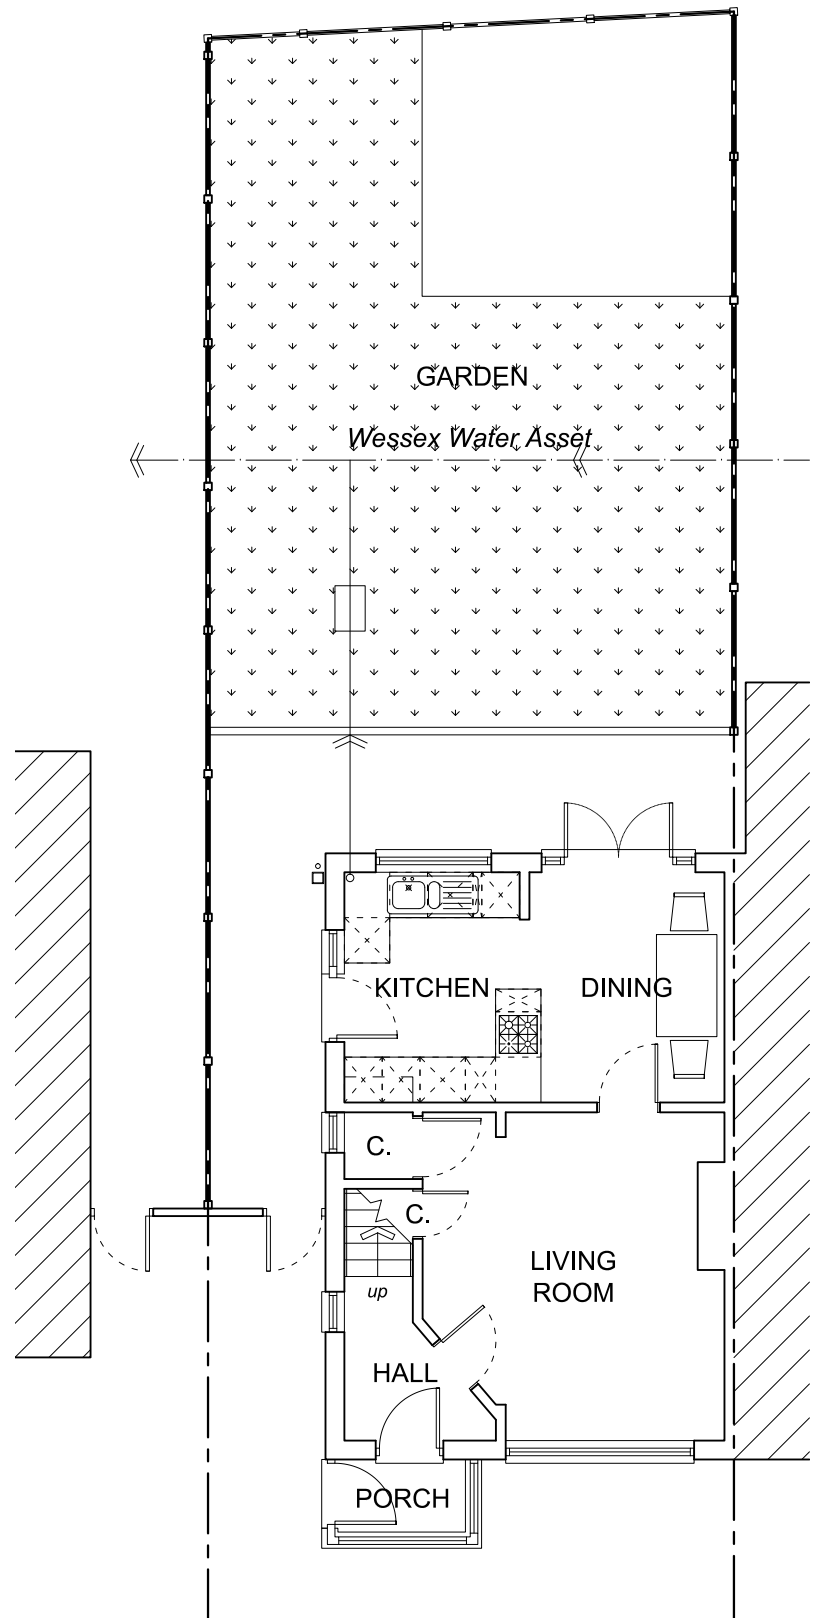


EXISTING FLOOR PLANS

 

Layout of existing drain runs supplied by Wessex Water, following their site visit 15.02.2024

GROUND FLOOR PLAN

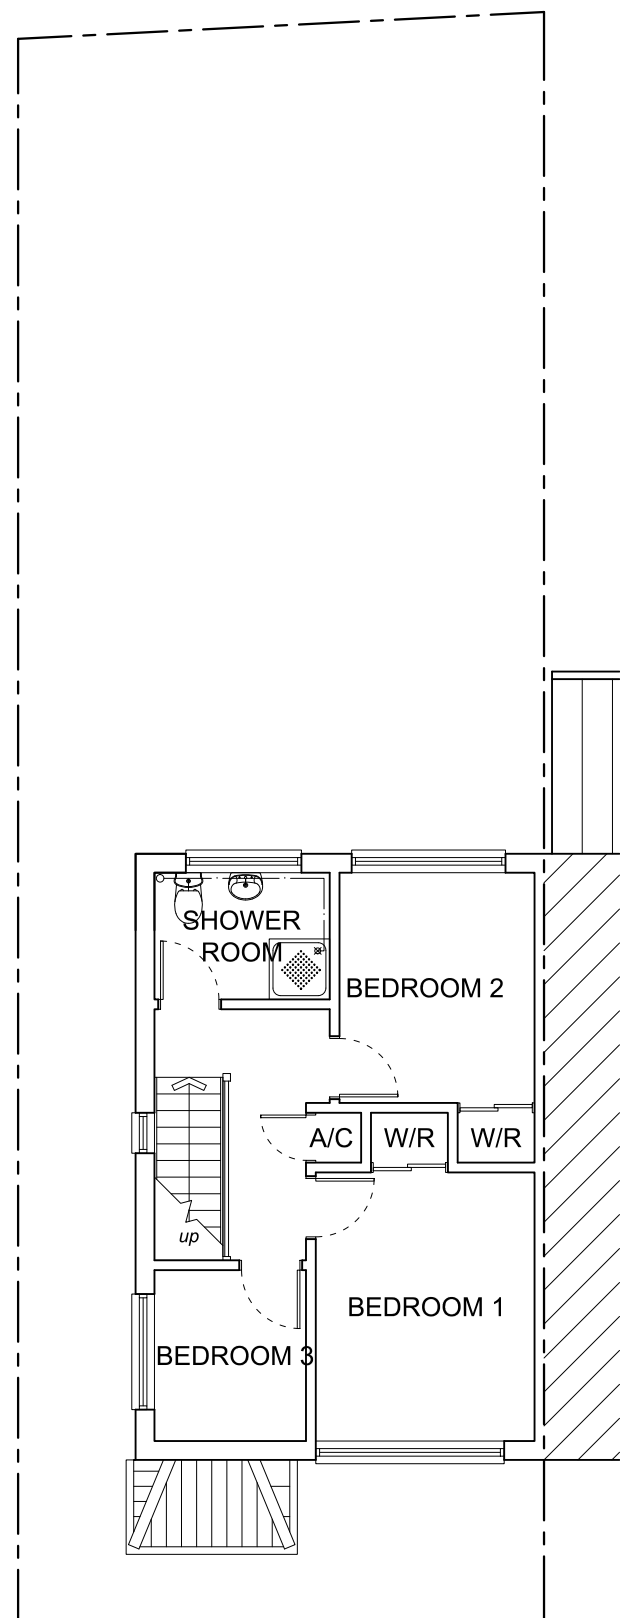

FIRST FLOOR PLAN
(LAYOUT ASSUMED)

THIS DRAWING IS COPYRIGHT AND IS NOT TO BE USED FOR CONSTRUCTION UNLESS MARKED FOR CONSTRUCTION

THE CONTRACTOR IS RESPONSIBLE FOR ALL DIMENSIONS AND THE CORRECT SETTING OUT ON SITE. ONLY FIGURED DIMENSIONS ARE TO BE USED. IF IN DOUBT ASK.

ALL MATERIALS AND WORKMANSHIP TO COMPLY WITH THE CURRENT BRITISH STANDARDS AND CODES OF PRACTICE.

ANY STRUCTURAL WORK/CALCULATIONS ARE TO BE REFERRED TO A STRUCTURAL ENGINEER.

Issue	Date	Revision

CADQWEST
23 Westfield Park
Redland
Bristol
BS6 6LT
Telephone : 0117 909 6036
Mobile : 0797 876 7120
email : cadqwest@gmail.com

Project

33 WAINBRIDGE CRESCENT
PILNING
BRISTOL
BS35 4LH

Drawing Title

SINGLE STOREY REAR
EXTENSION

EXISTING FLOOR PLANS

Job No.	2601241
Drawn	PB
Date	09.02.2024
Scale	1:100@A3
Dwg No.	PA02