


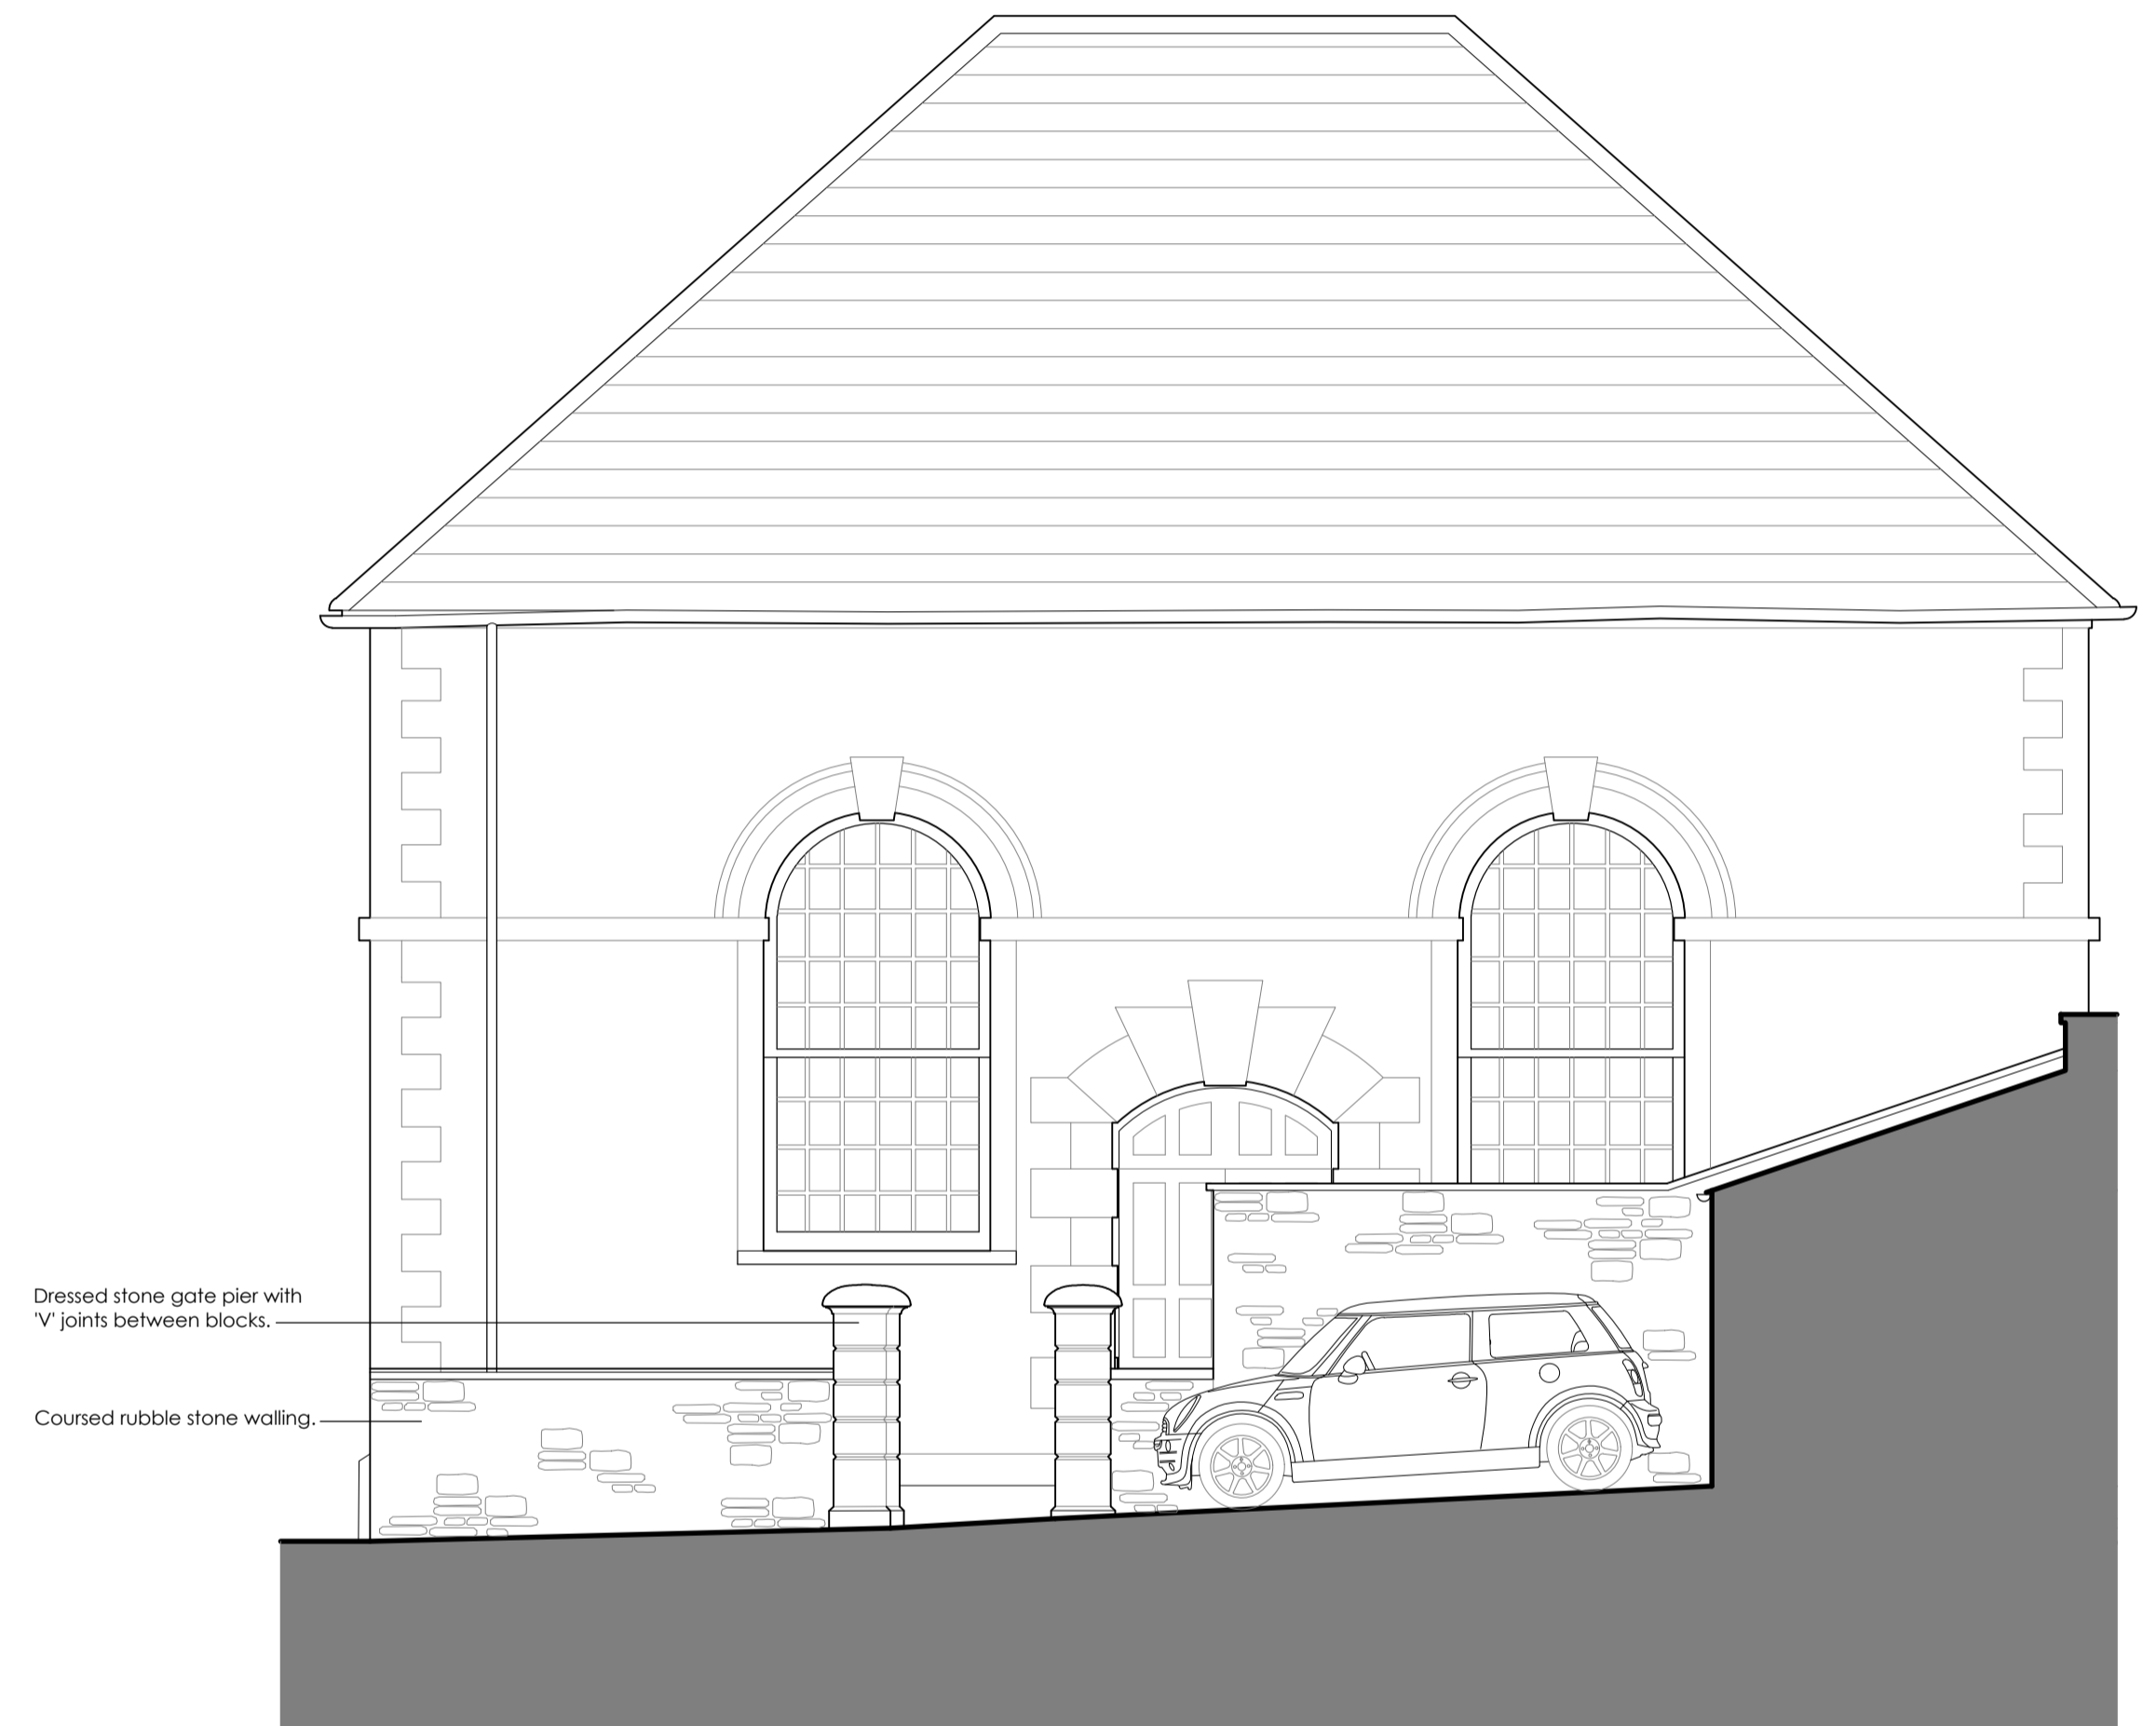

East Elevation.



North Elevation.



architecture = design

martin blake associates ltd
office 184, 3 edgar buildings, george street, bath, ba1 2fj
tel 07961 734 218 e-mail mba@mba-architecture.co.uk

FILENAME:	
drawn by mb	checked by
date January 2024	
scale 1:50@A1	drawing no. 683-E-02
	revision
<small>© MARTIN BLAKE ASSOCIATES LIMITED FIGURED DIMENSIONS ONLY TO BE WORKED TO. ALL DIMENSIONS TO BE CHECKED ON SITE BEFORE WORK COMMENCES. ANY DISCREPANCIES TO BE REPORTED TO MARTIN BLAKE ASSOCIATES LTD IMMEDIATELY</small>	



project title	drawing title
Legion Hall High Street Marshfield, SN14 8LT	Existing Elevations