



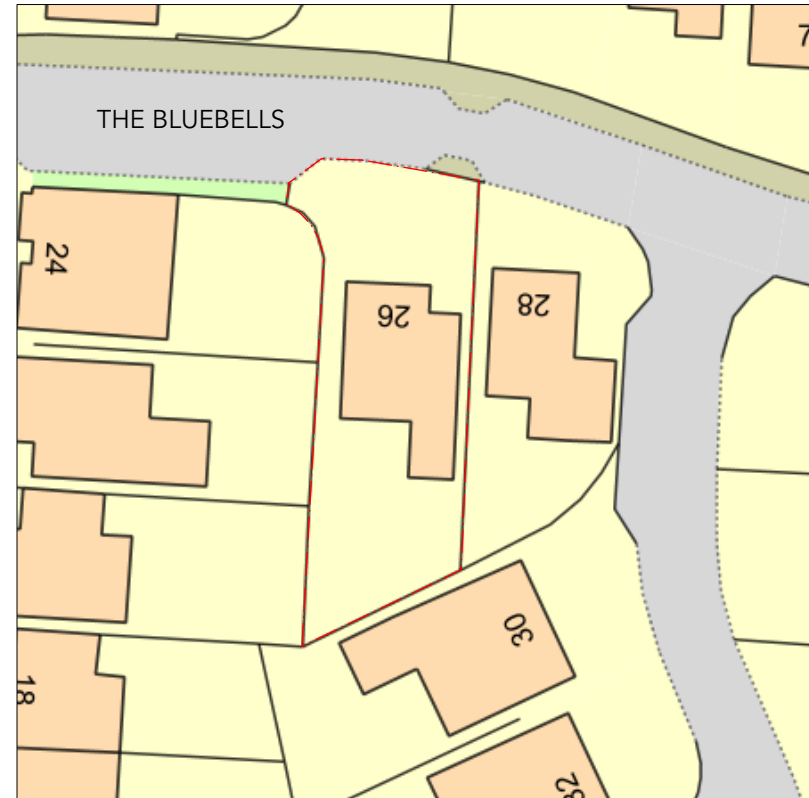


LOCATION PLAN

Scale 1:1250@A4

 

SITE PLAN

scale 1:500@A4

 

ARCHITECTURAL DESIGN SERVICES

t: 07791559663
e: info@nhplans.co.uk
w: nhplans.co.uk

status

PLANNING

project

26 The Bluebells Bradley Stoke,
BS32 8BE

client

Mr & Mrs Campbell

date

February 2024

scale

As Noted@A4


drawing title

Site/Location Plan

drawing no.

26TB.01

rev no.

 

revision

PLEASE NOTE:

furniture layouts, any colour & materials are indicative only; type, location of furniture & fittings to be agreed with clients on site.

DISCLAIMER:

NH Plans takes no responsibility should any drawing/s unless specified are used for building purposes.
NH Plans takes no responsibility for errors made by others in scaling from this drawing.
All construction information should be taken from figured dimensions only