


EXISTING REAR ELEVATION




EXISTING SIDE ELEVATION

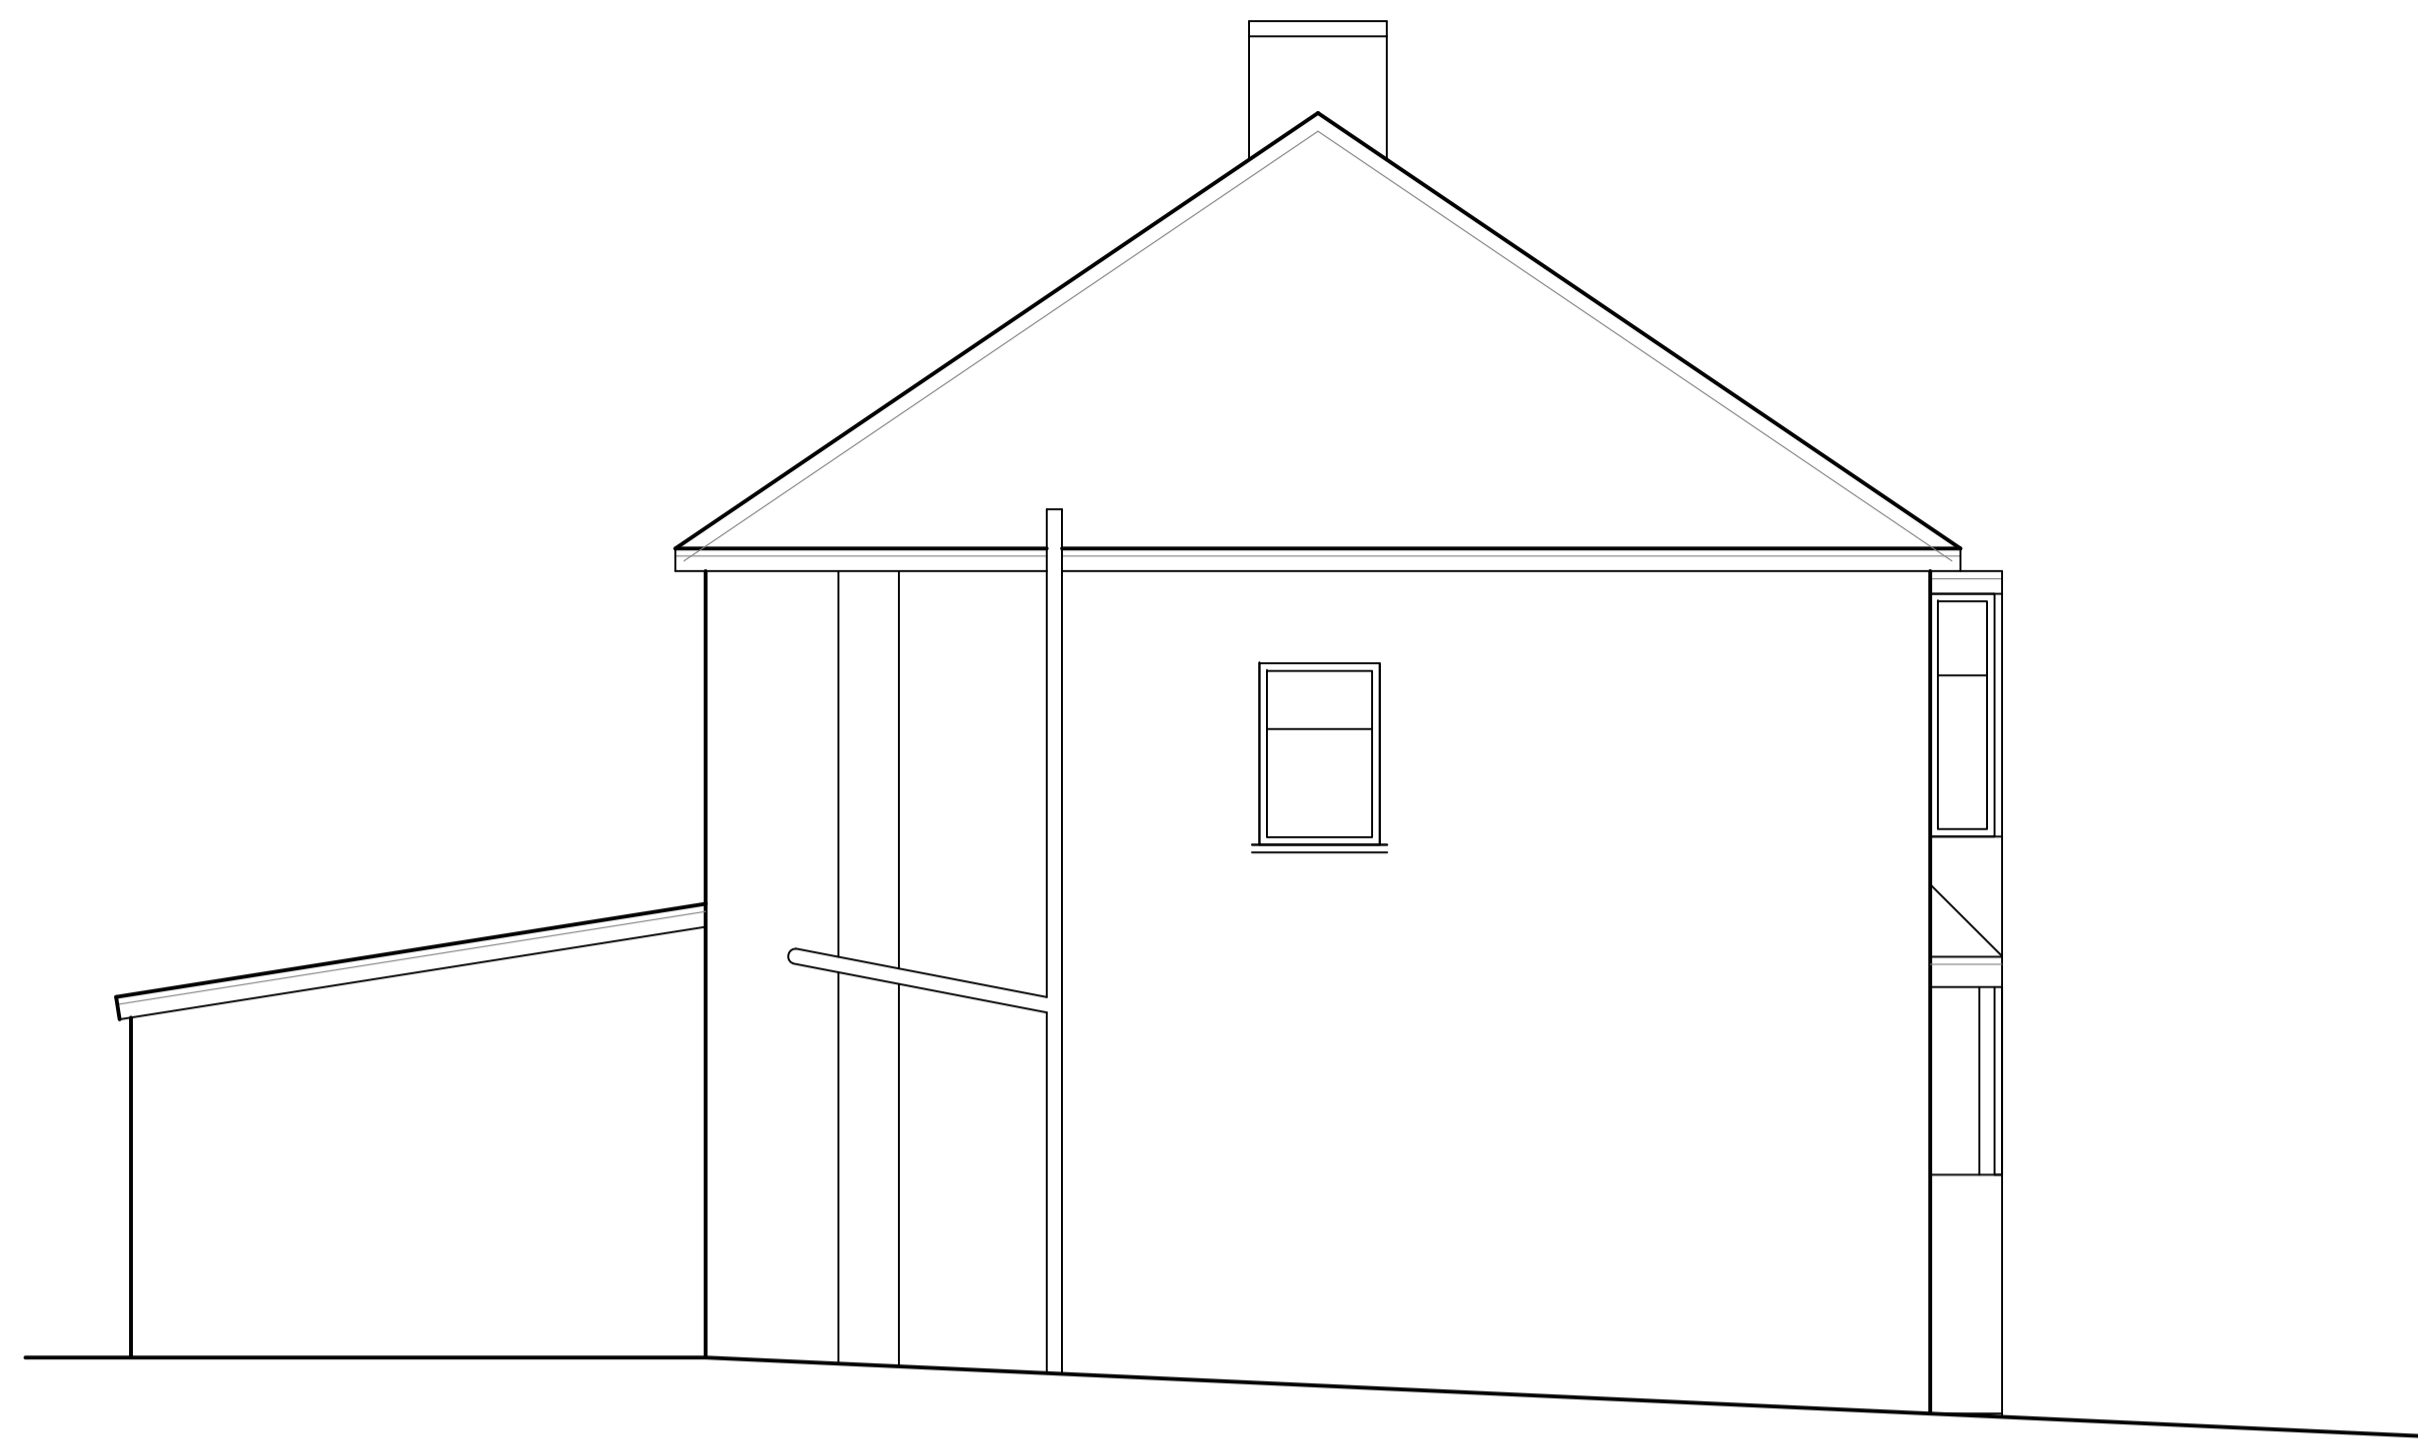


No.9

No.11

EXISTING FRONT ELEVATION

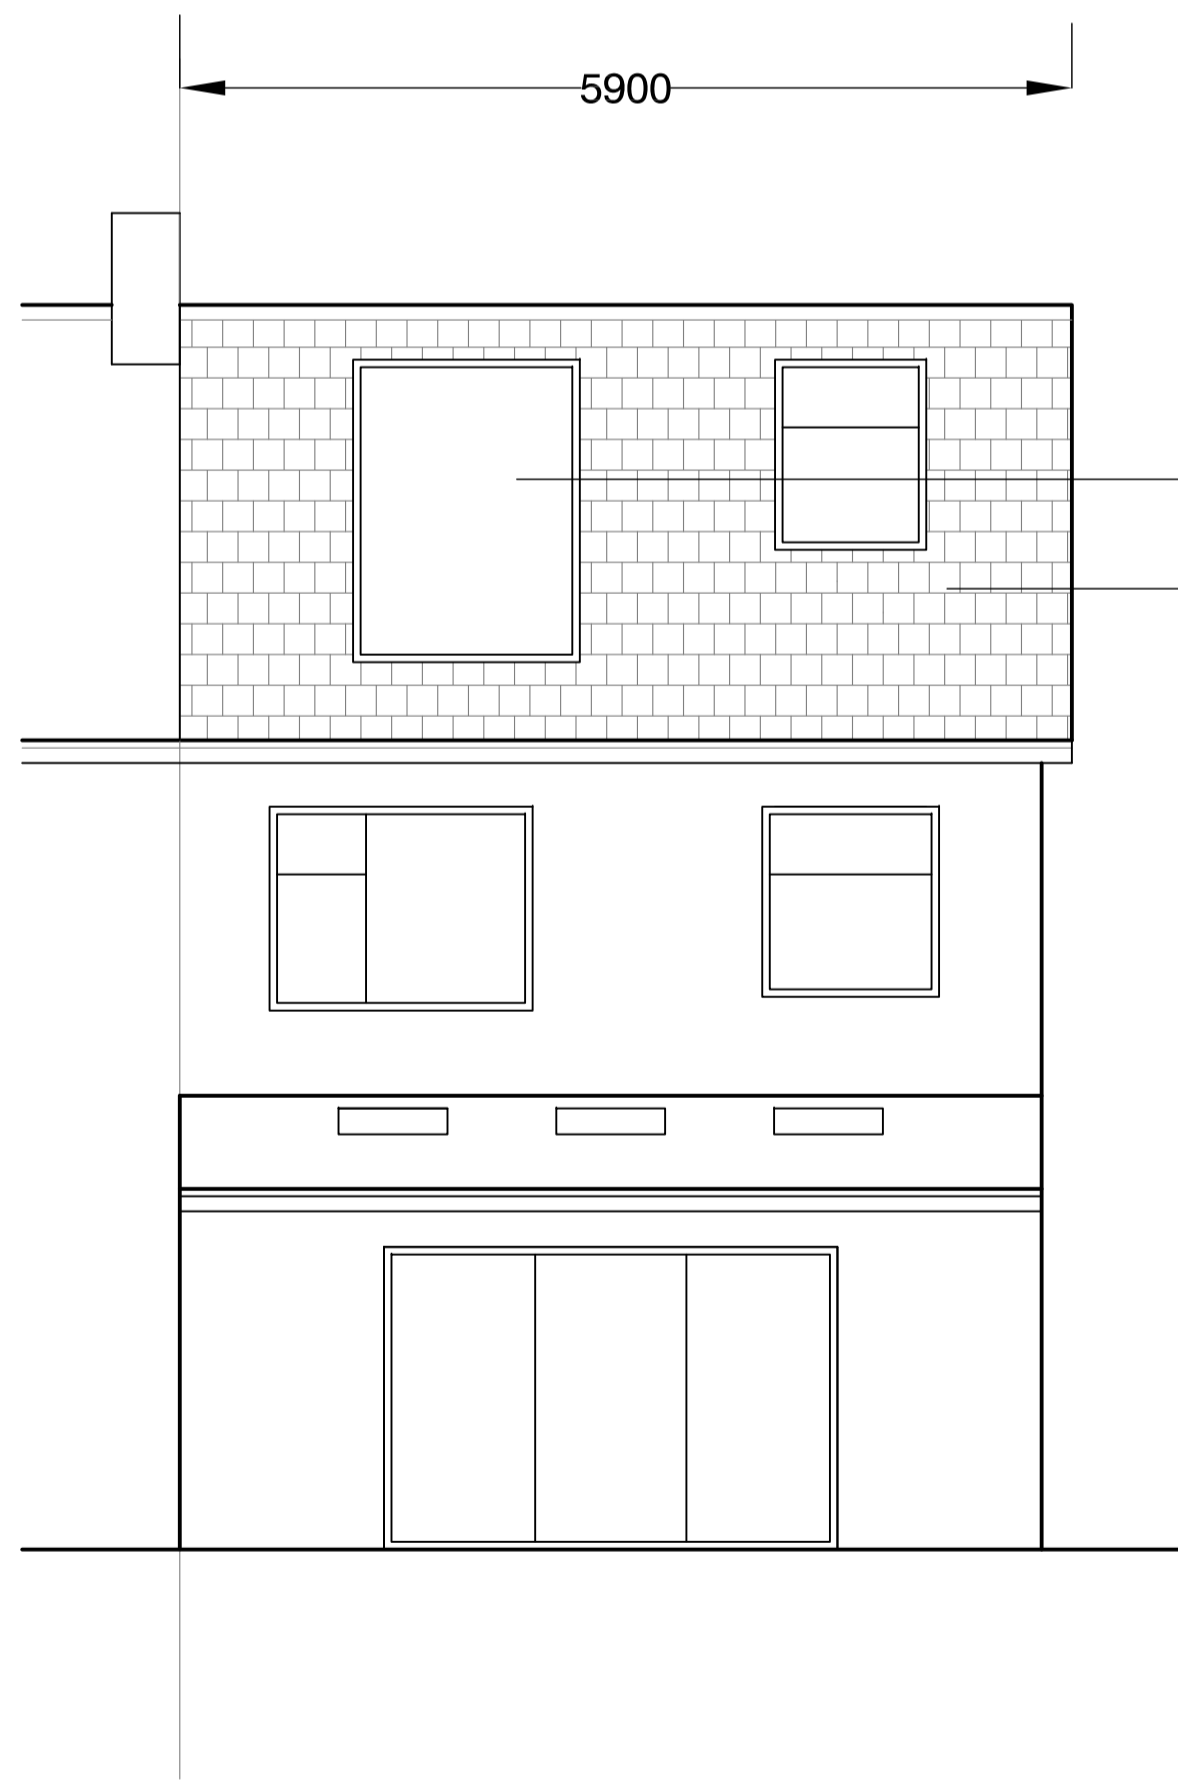

PROPOSED REAR ELEVATION

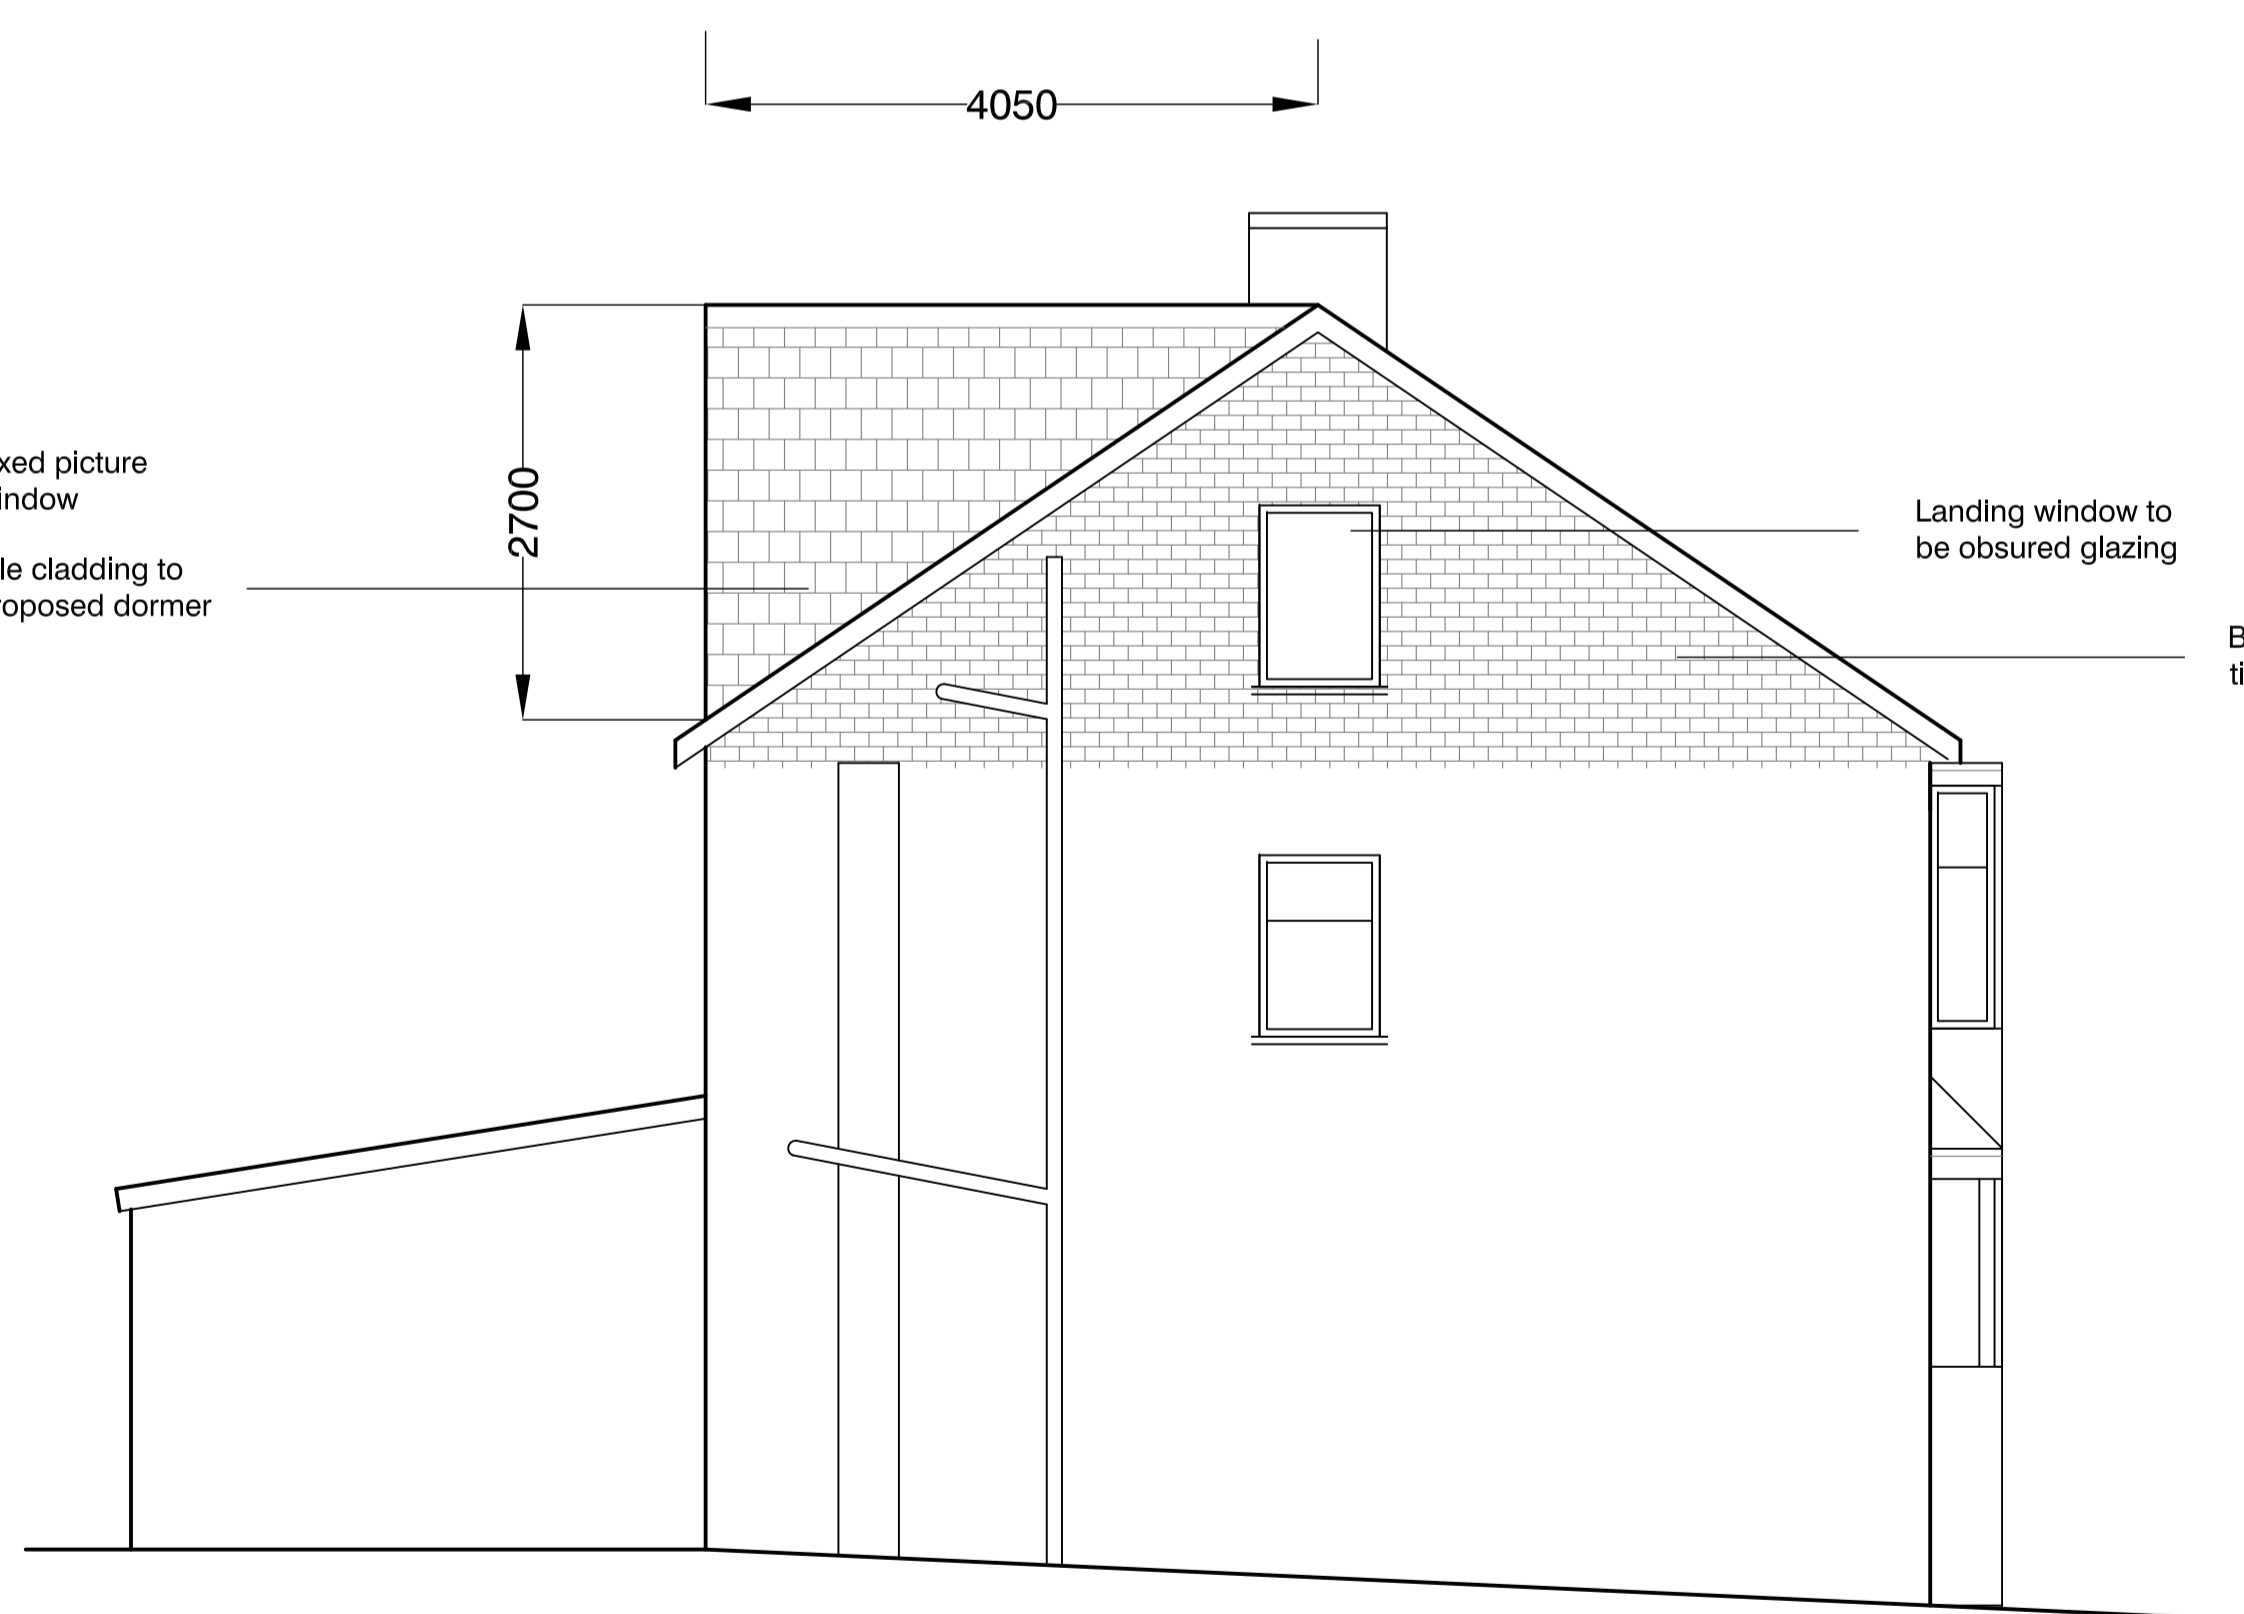


PROPOSED SIDE ELEVATION



No.9

No.11

PROPOSED FRONT ELEVATION

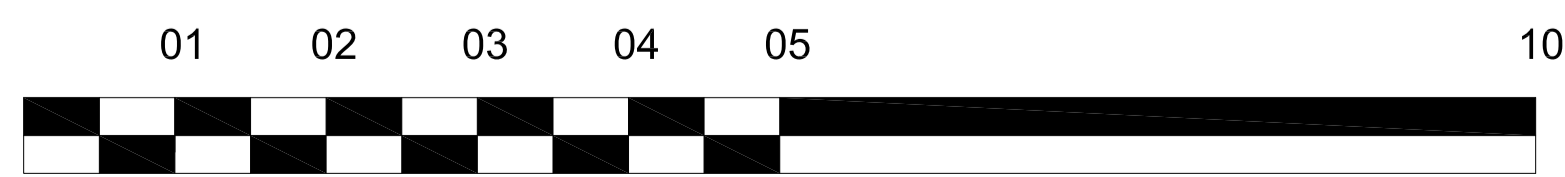

SCALE 1:50

DWG TITLE.
Existing and Proposed Elevations

ADDRESS.
No. 9 Boyds Walk, Dukinfield

DATE.
01.2024

DWG NO.
02a

SCALE.
1:50@A1