


4245  
950

1 SITE PLAN  
Scale: 1:200

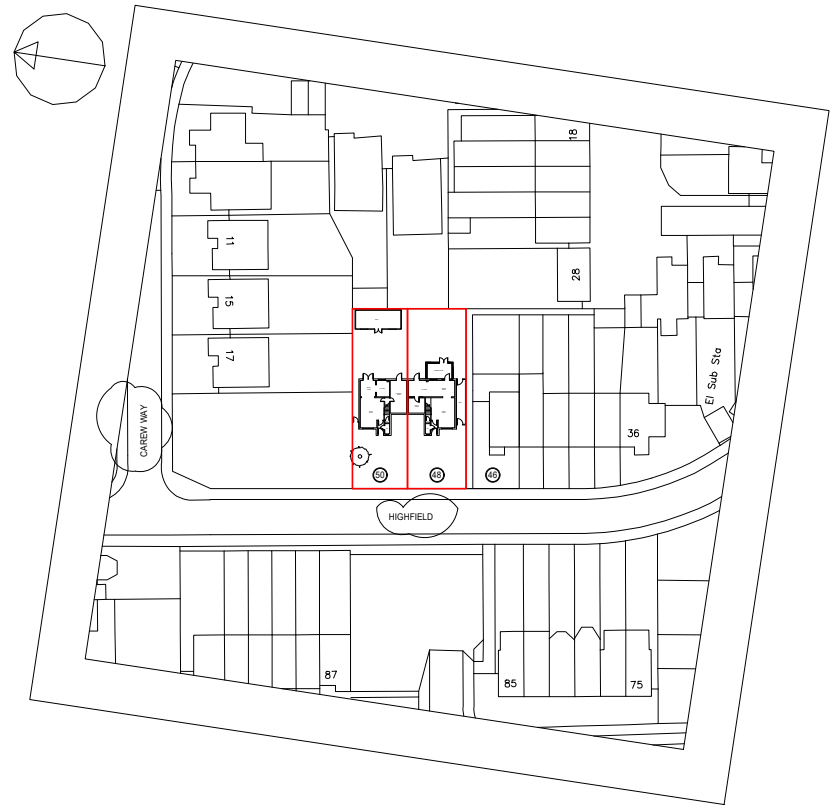

2 LOCATION PLAN  
Scale: 1:1250

NOTES:

1. ALL MEASUREMENTS IN MILLIMETERS.
2. NEIGHBORING PROPERTY TO SUBJECT PROPERTY SHOWN INDICATIVELY, HOWEVER DIMENSIONED AS SURVEYED.
3. THE MATERIAL TO BE USED IN THE CONSTRUCTION OF THE EXTERNAL SURFACES OF THE EXTENSION SHALL MATCH THOSE USED IN THE EXISTING BUILDING AS CLOSE AS REASONABLY PRACTICABLE.

CONSULTANT:  
**BHANDERI DESIGN & BUILD**



07896 761 119  
mahul@bdbuk.com

SITE:  
48 & 50 HIGHFIELD  
WATFORD  
WD19 5DZ

DRAWING TITLE:  
EXISTING SITE PLAN &  
LOCATION PLAN

SITE:	48 & 50 HIGHFIELD	SHEET SIZE:	A1
DRAWING No:	0063-BDB-01-001-ARC	CAD	
APPLICATION TYPE:	FULL PLANNING	SHEET No	1
SCALE:	VARIES	TOTAL No OF SHEETS	2
		ISSUE:	B

