

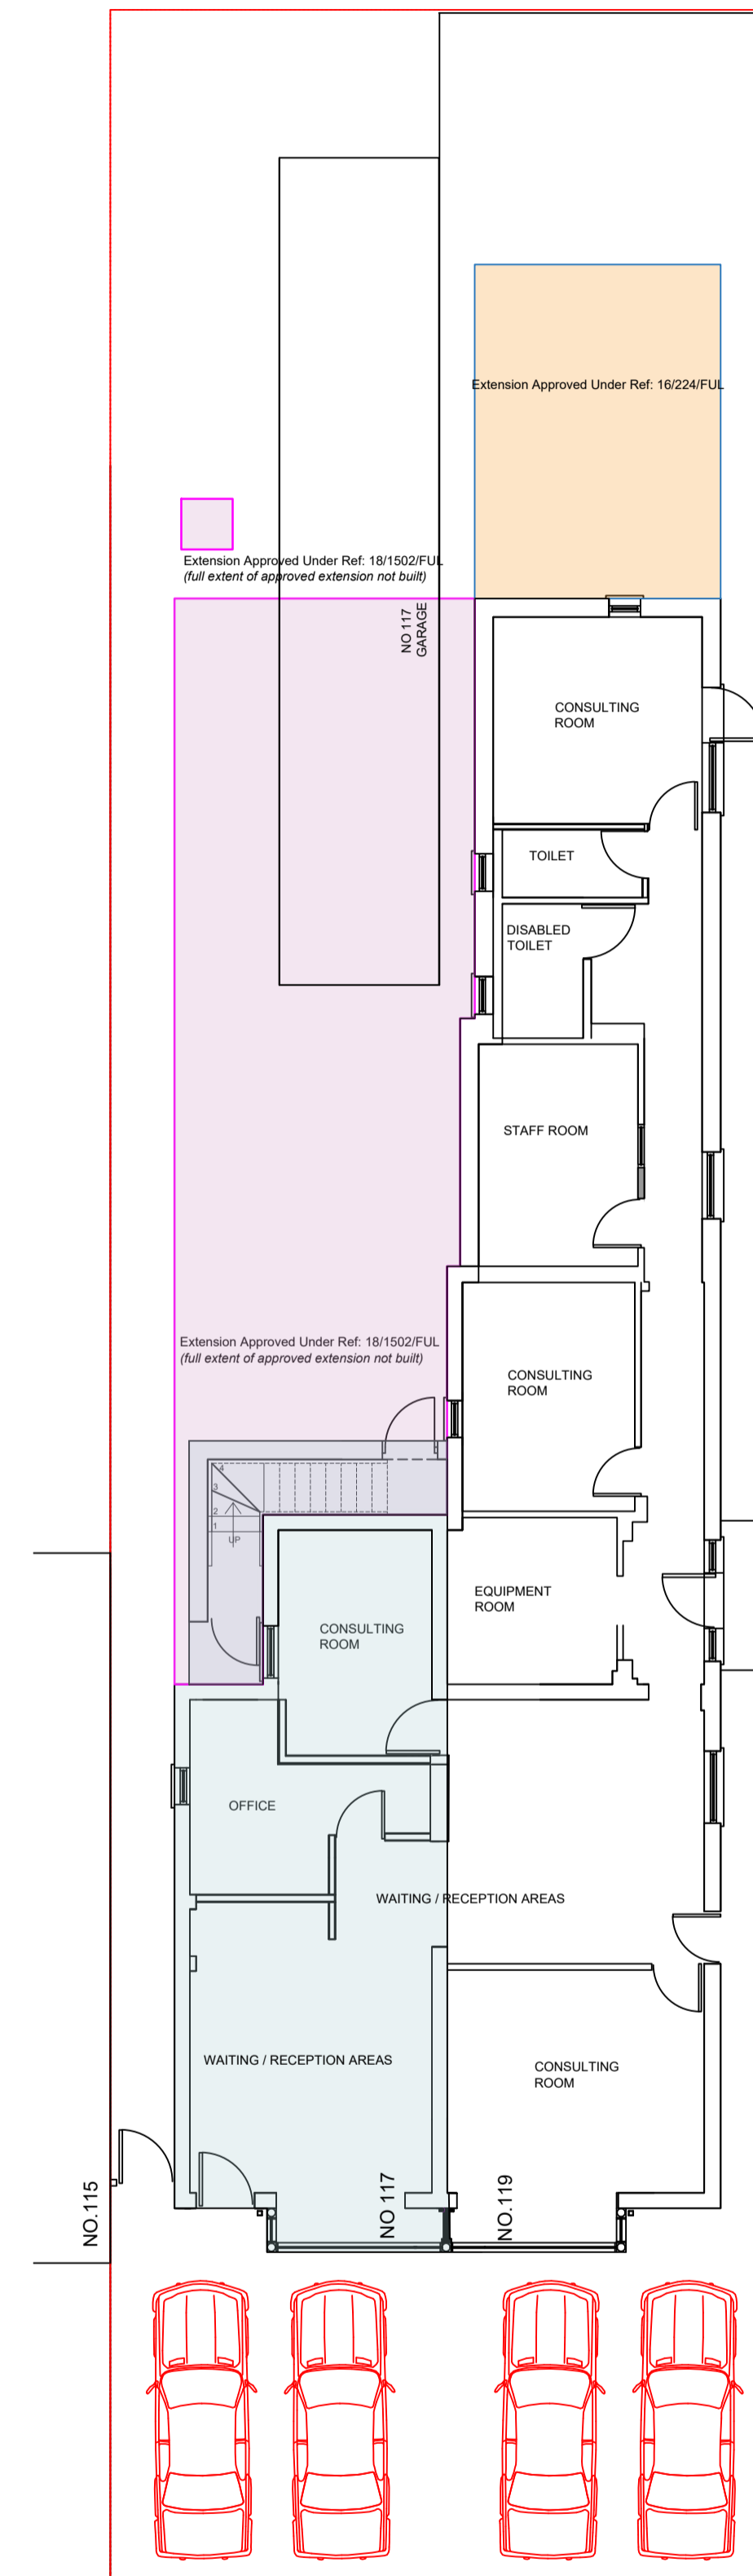



PRE-EXISTING SITE PLAN

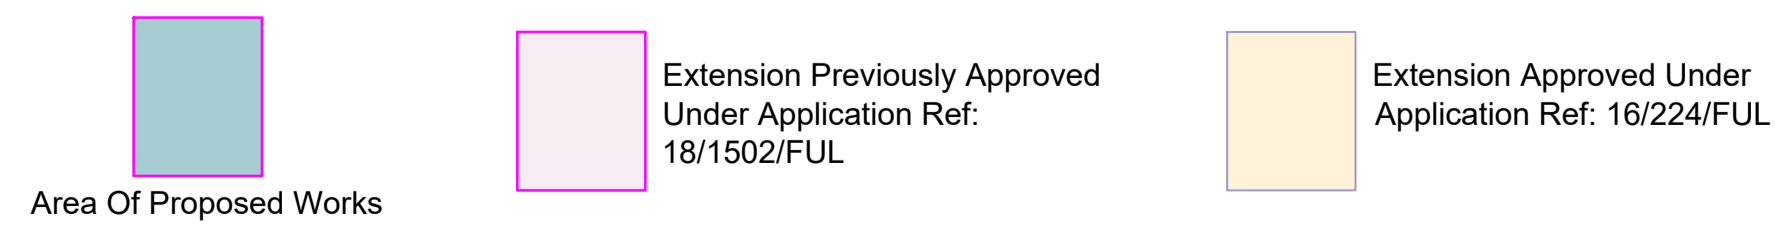

EXISTING AND PROPOSED SITE PLAN
- NO CHANGE

 

REVISIONS:

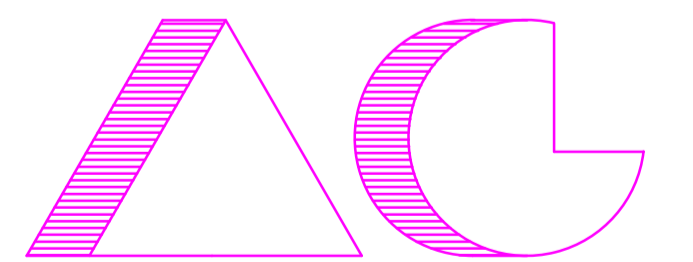

ARCHITECTS AND CHARTERED SURVEYORS

PROJECT:
117 NEW ROAD
CROXLEY GREEN
HERTS
WD3 3EN
TITLE:
EXISTING AND PROPOSED SITE PLAN
- NO CHANGE

SCALE: 1:100 @A1
DATE: FEBRUARY 2024

3095 COU SP2