

SCALE 1:500

0 [m] 10 20 30 40 50




SCALE 1:1250

0 [m] 25 50 75 100 125



SITE LOCATION PLAN

SCALE 1:1250

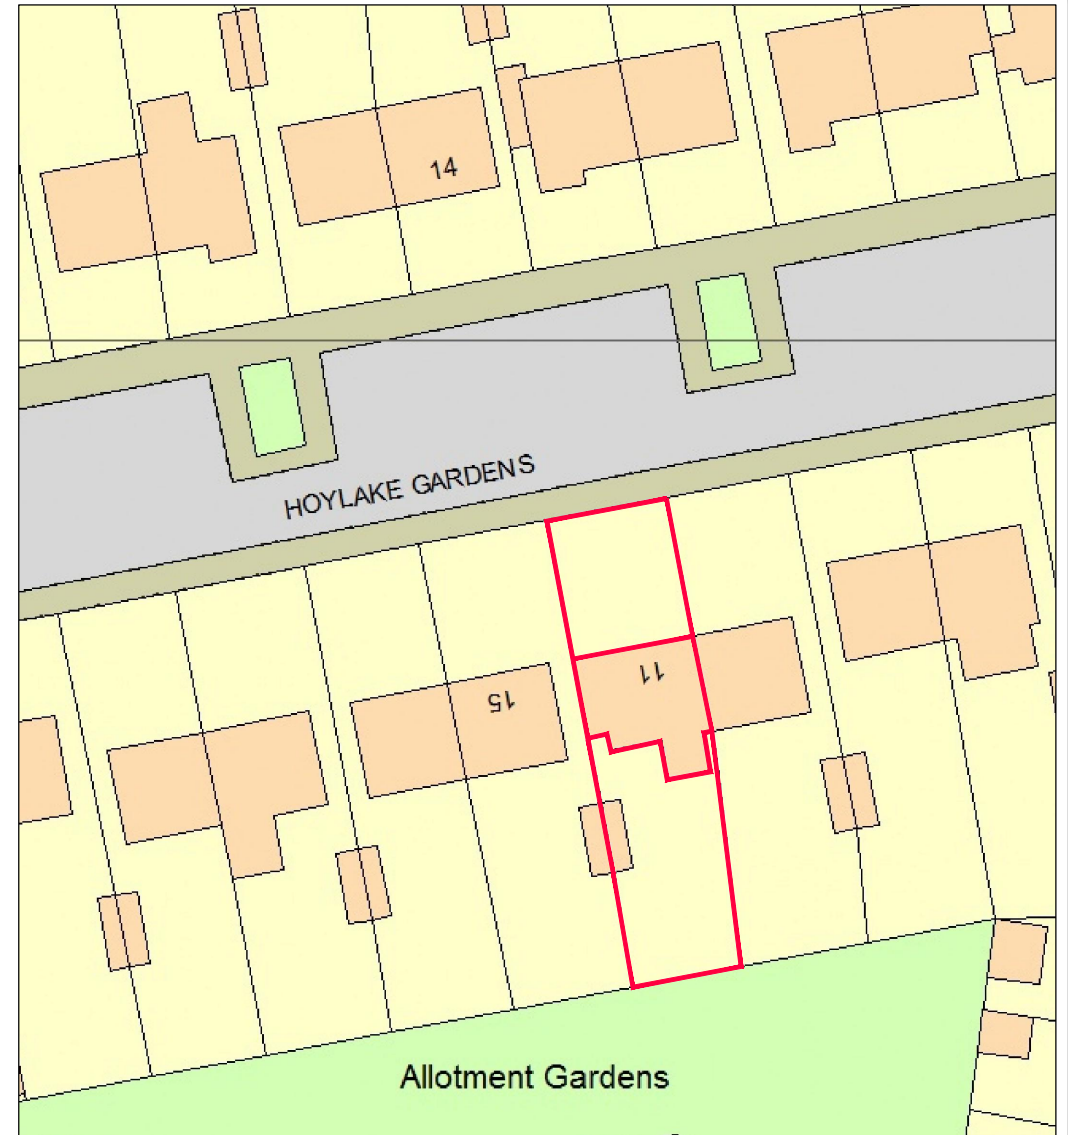

SITE PLAN

SCALE 1:500



CLIENT
MR & MRS BARBER
11 HOYLAK GARDENS
WATFORD
WD19 6LQ

PROJECT
SINGLE STOREY REAR EXTENSION

TITLE
SITE PLAN

DRAWING No.
0124_01

REVISION