




existing front elevation

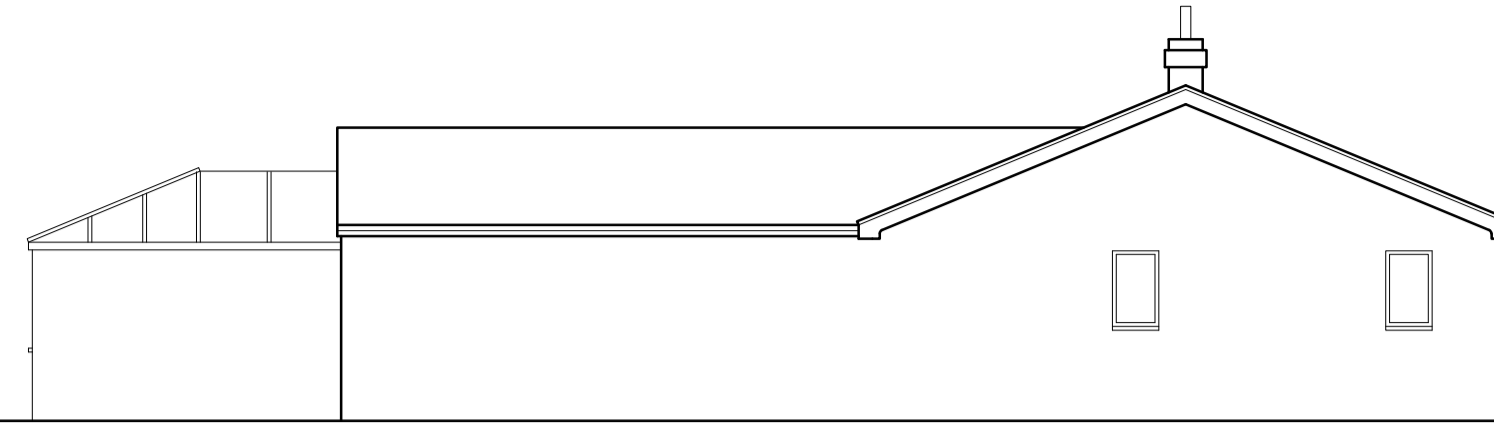


existing side elevation

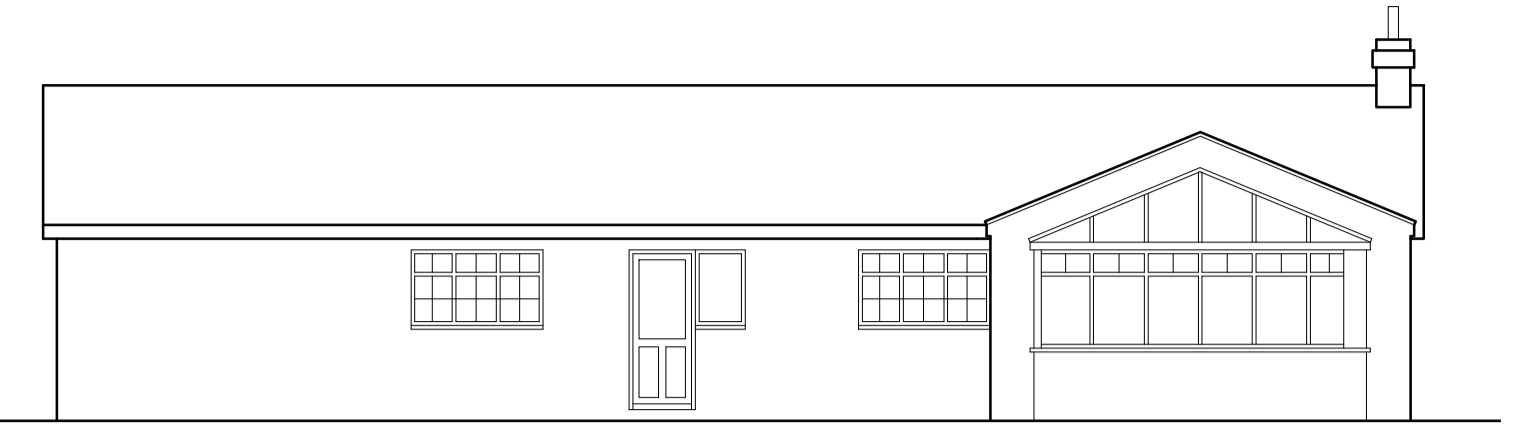

existing rear elevation

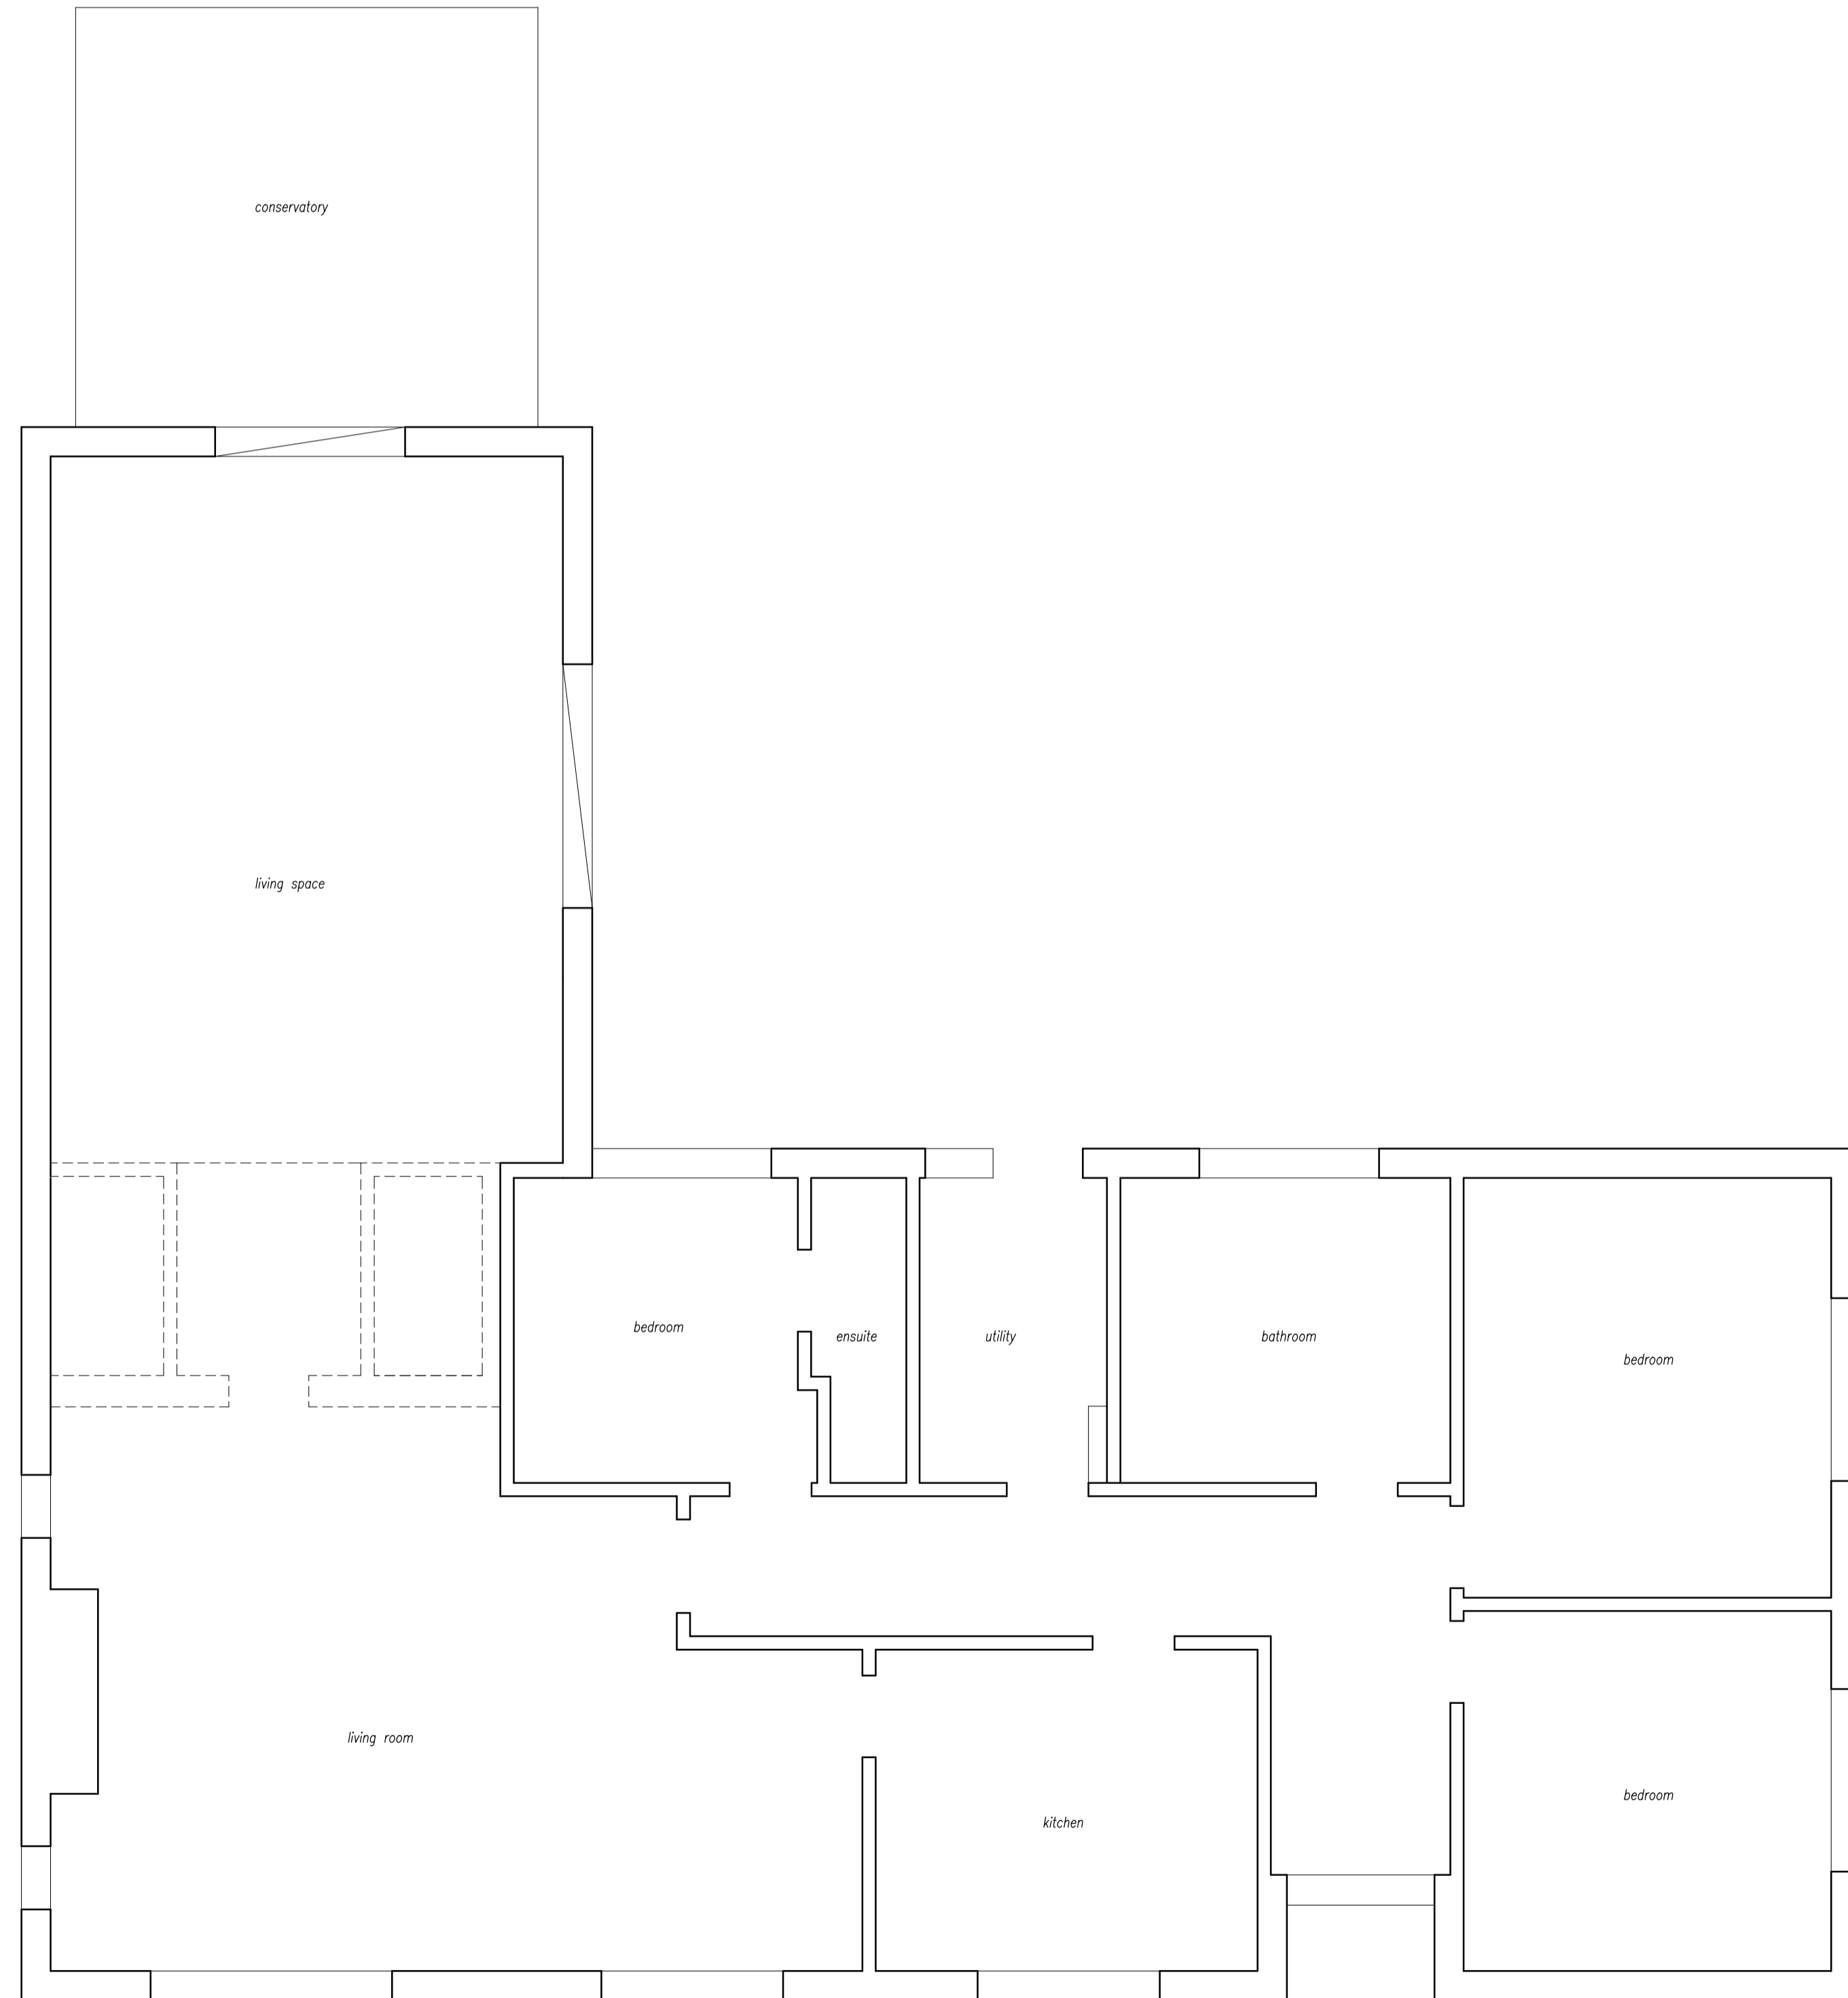


existing ground floor plan

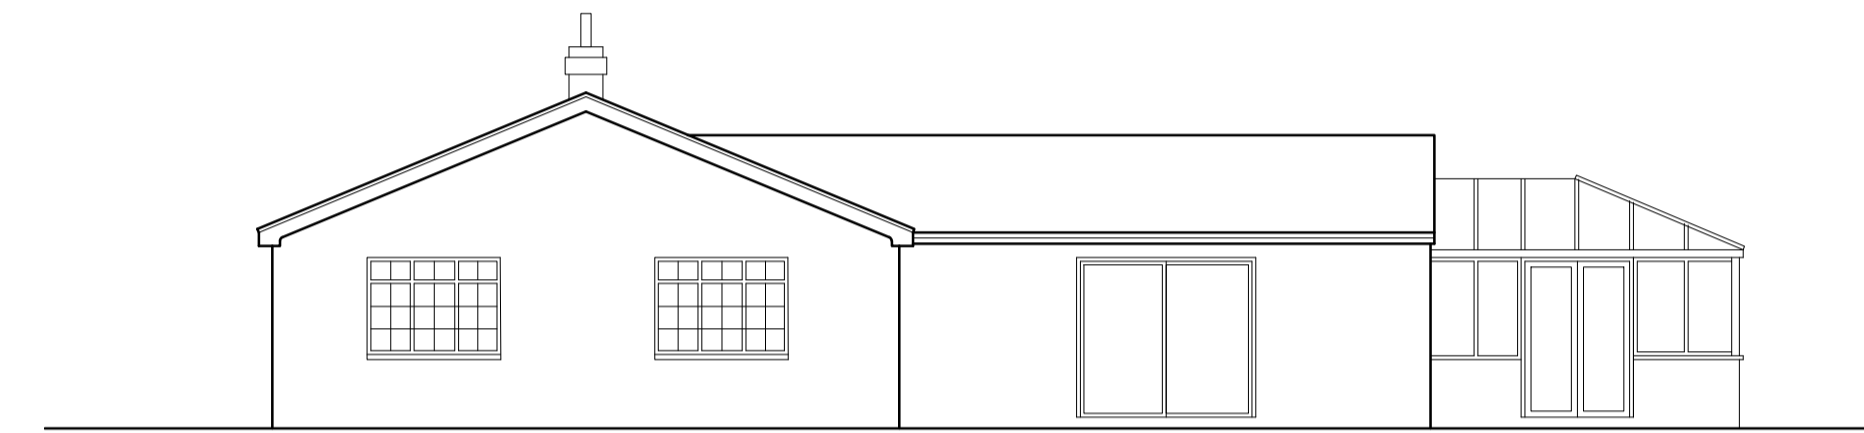

existing side elevation



location plan 1:1250

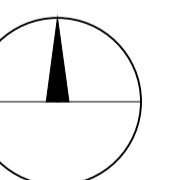

NOTES	This drawing is the copyright of FLARE VISUAL LTD and must not be reproduced without written consent. All dimensions to be verified on site prior to commencement of works. Any measurements are in mm unless otherwise stated.	
	All materials specified on this drawing are to be used in strict accordance with the manufacturers written instructions and current codes of practice.	
	Rev.	
Project:	Proposed Development at 3 Field Lane, Ewerby	Drawing Title: Proposal Drawing
Scale:	1:50, 1:100, 1:1250	Drawing No: F3151 - A1 - 02
Date:	Jan 2024	
flarevisual architecture		Flare Visual Ltd The Terrace Grantham St Lincoln LN21 1BD
07789685755 mail@flarevisual.co.uk www.flarevisual.co.uk		