




proposed front elevation

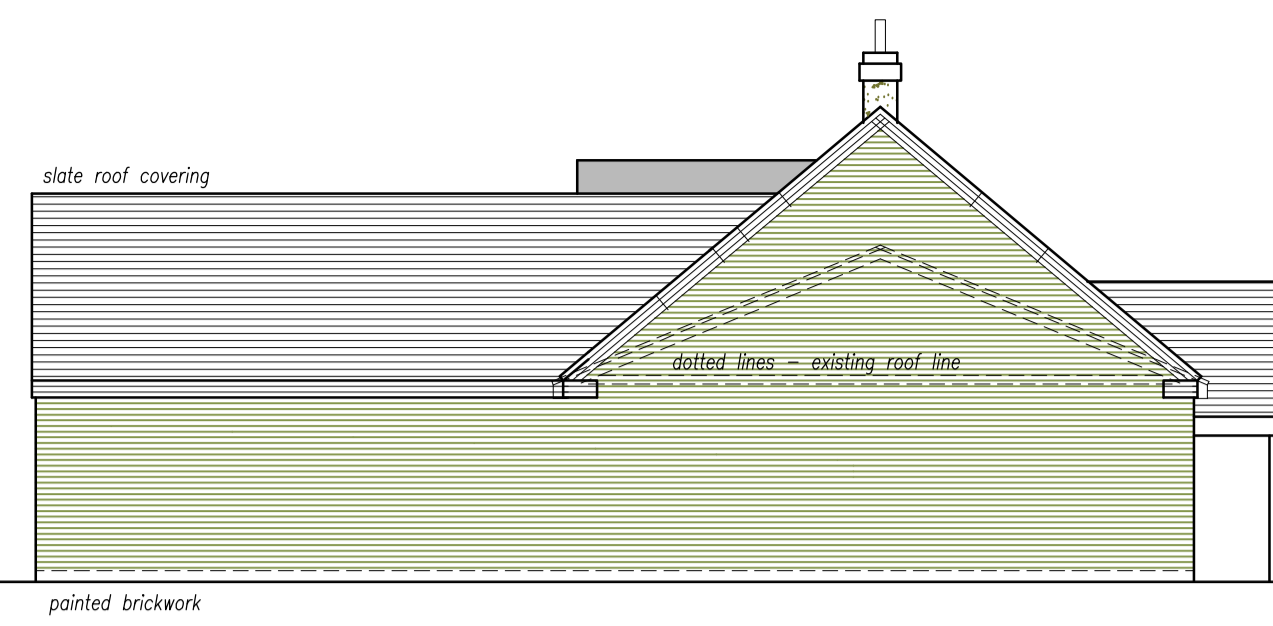


proposed side elevation

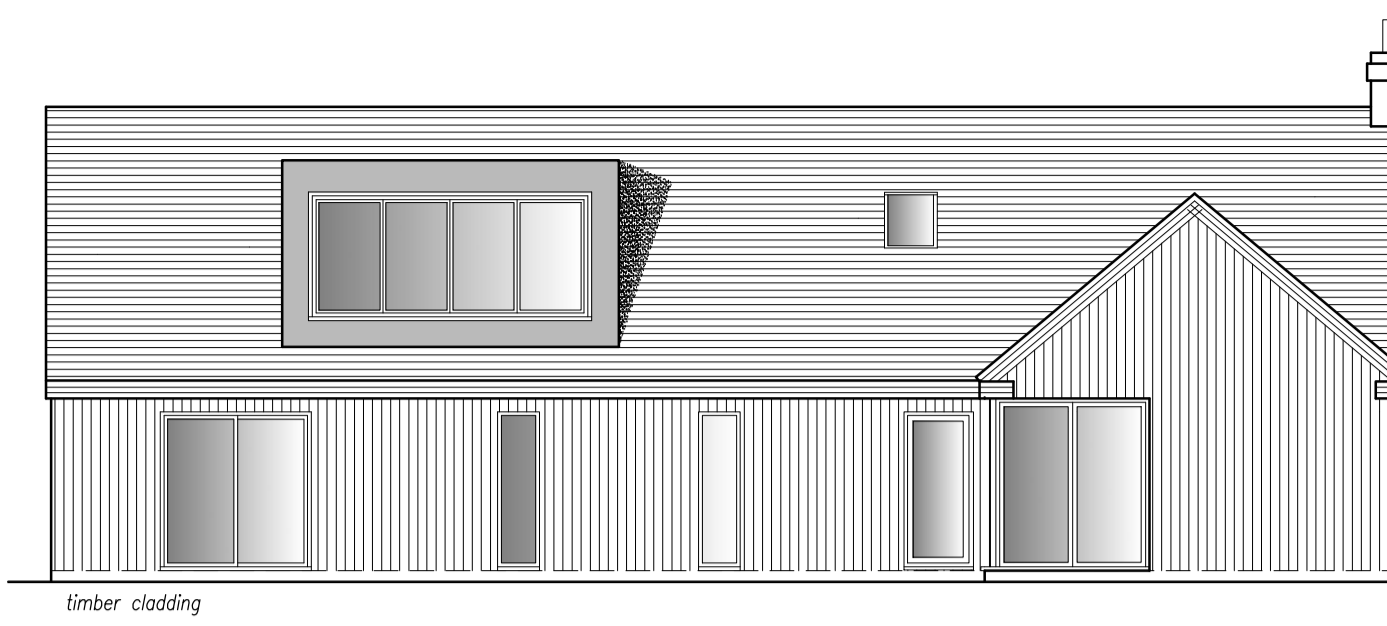


proposed rear elevation

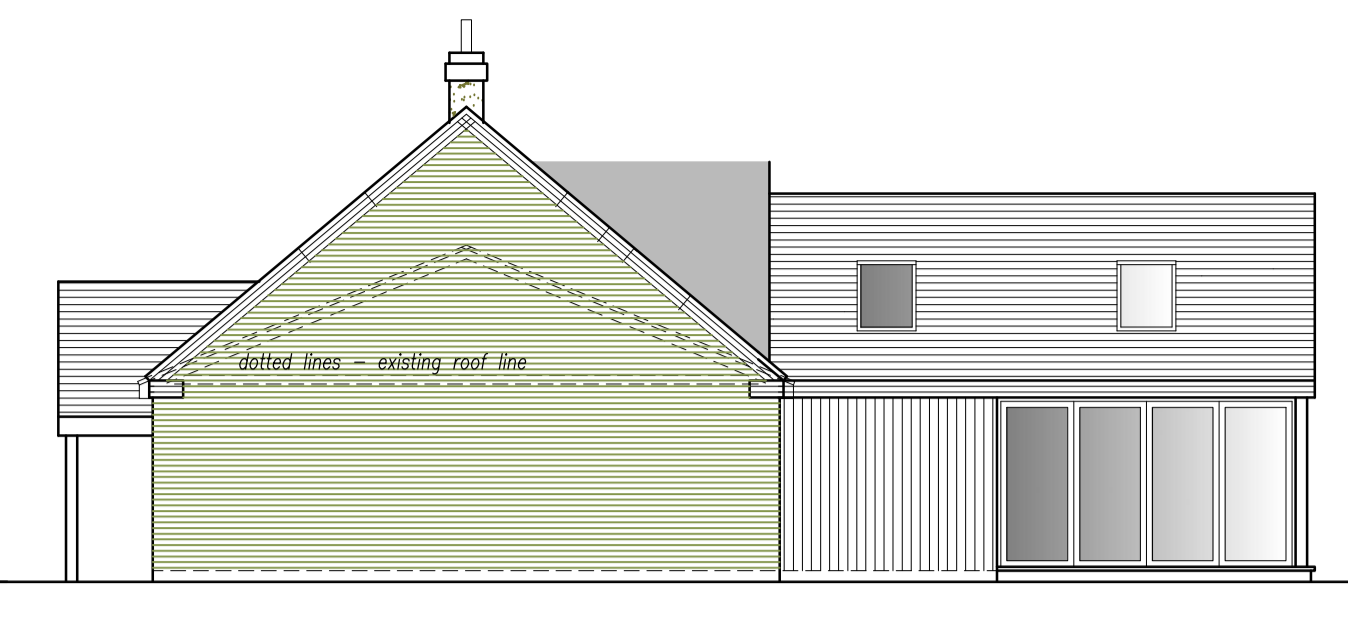


proposed side elevation

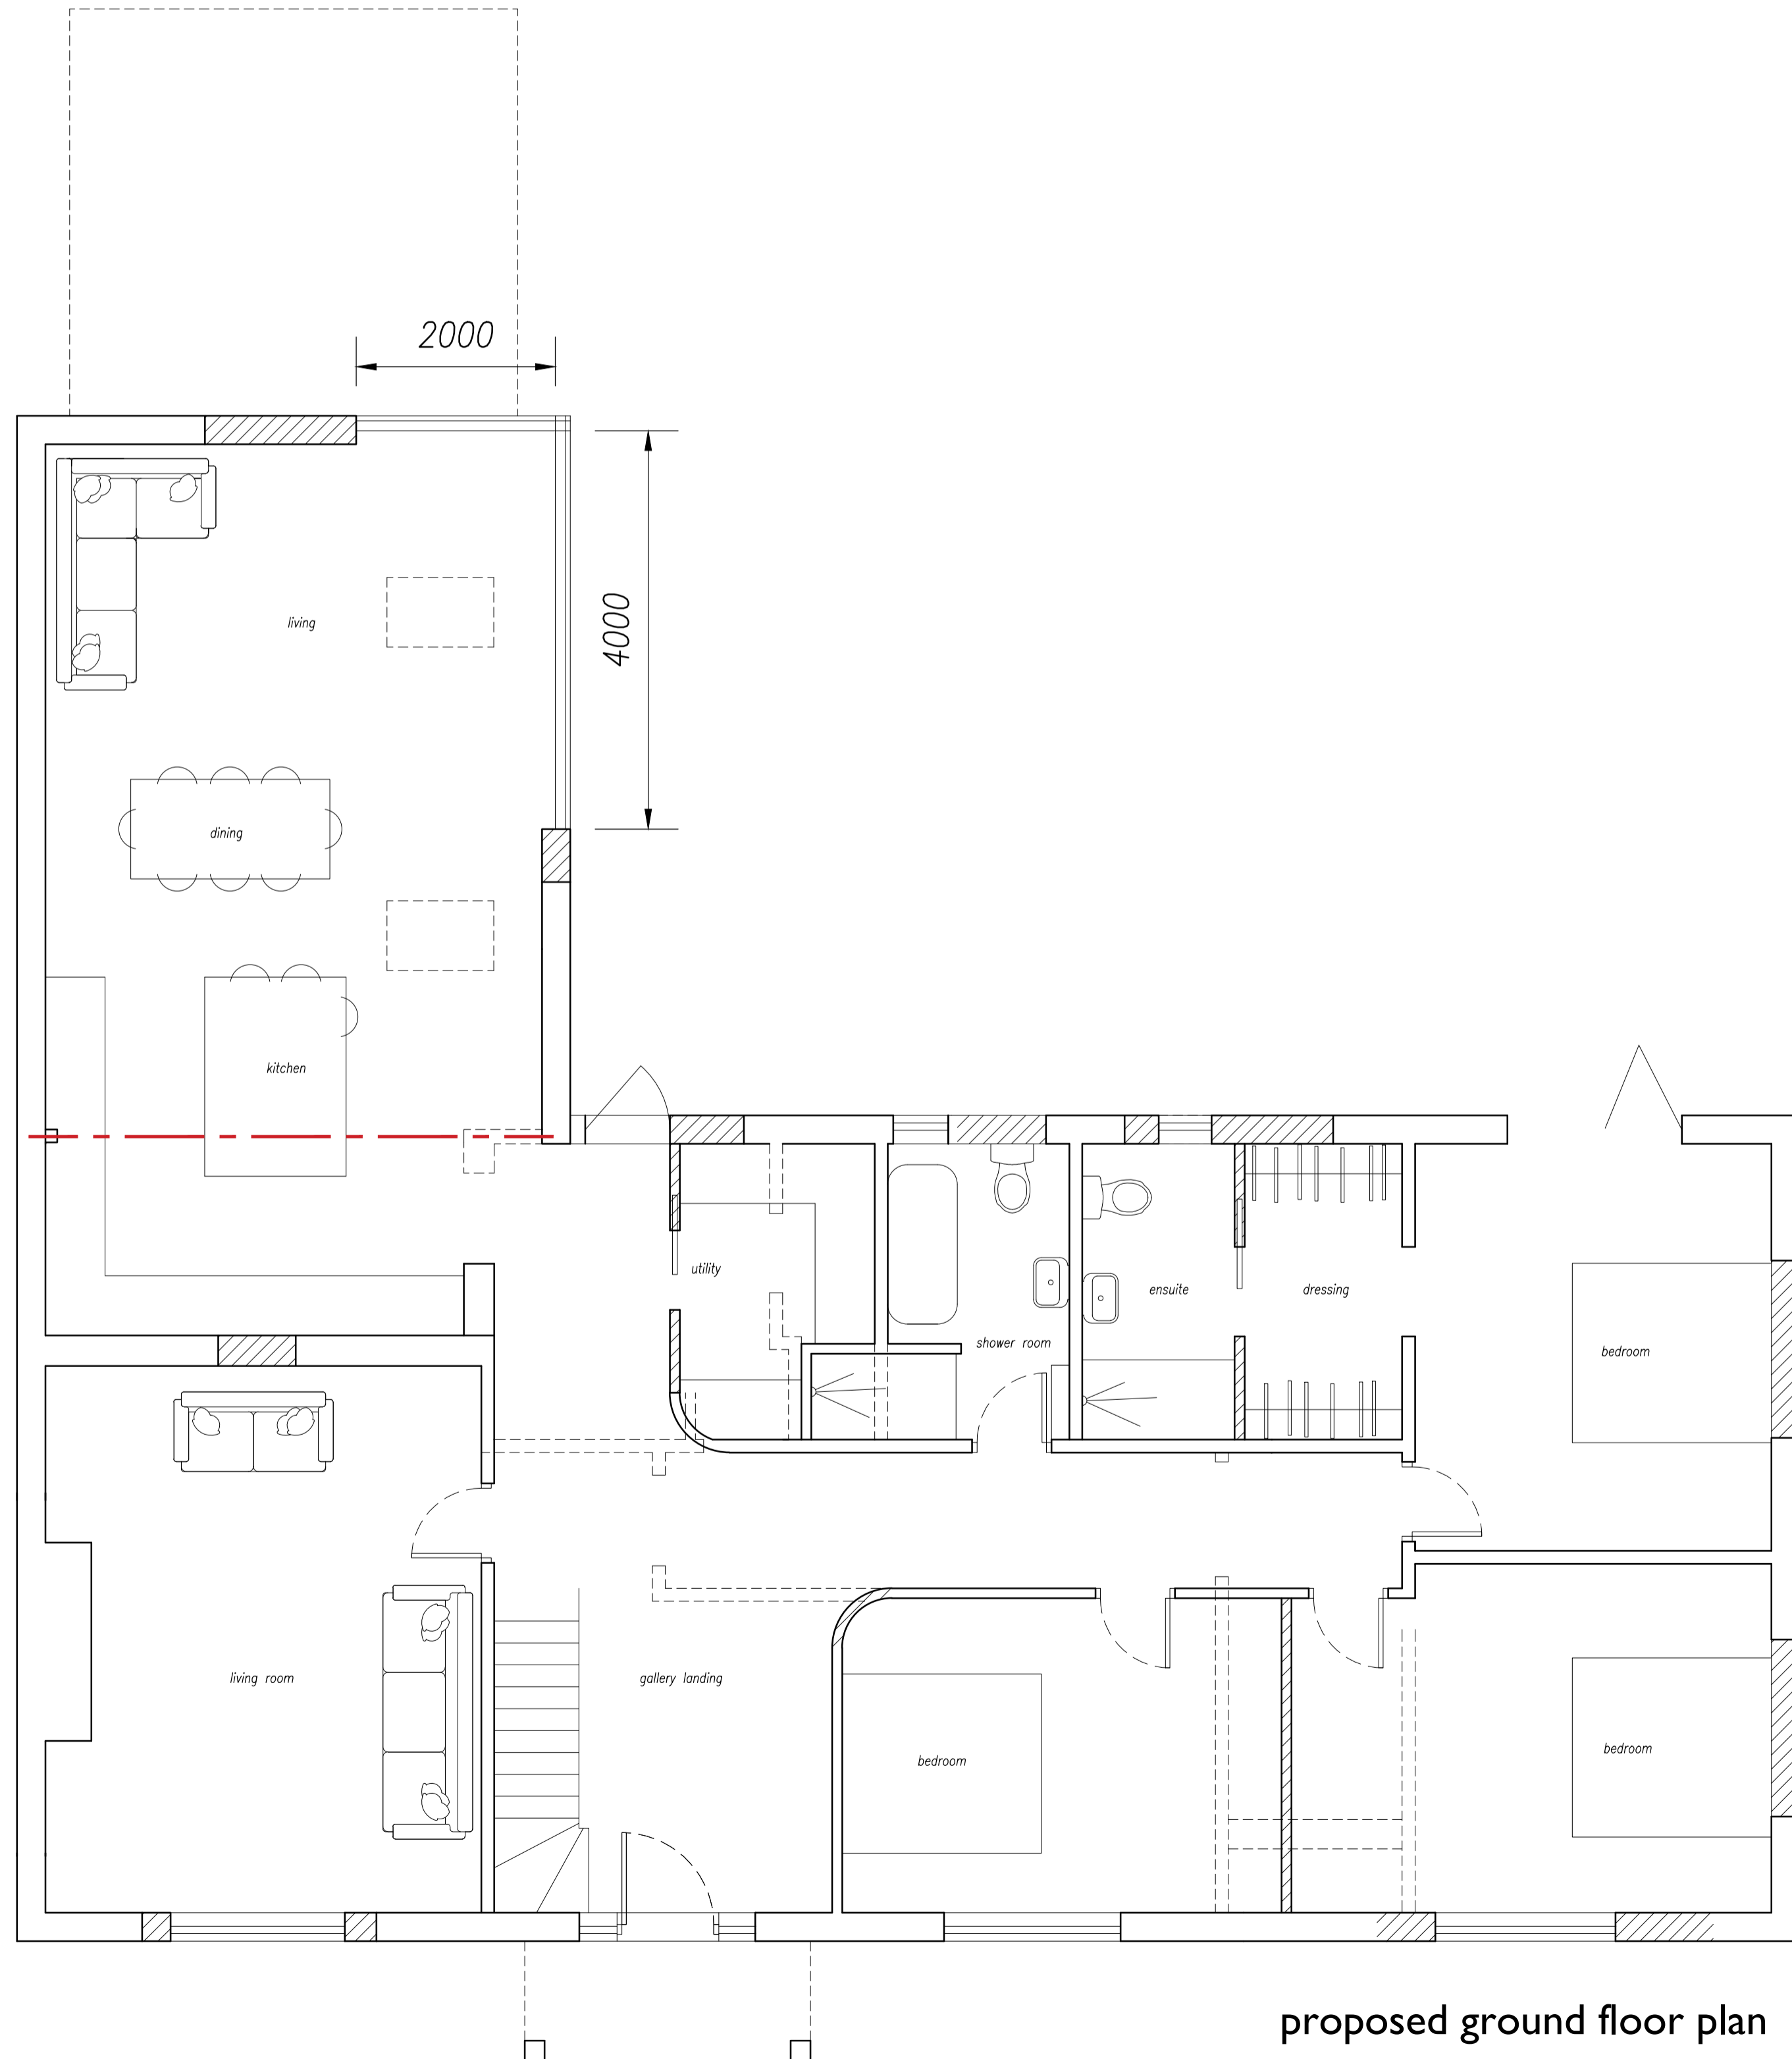


proposed ground floor plan

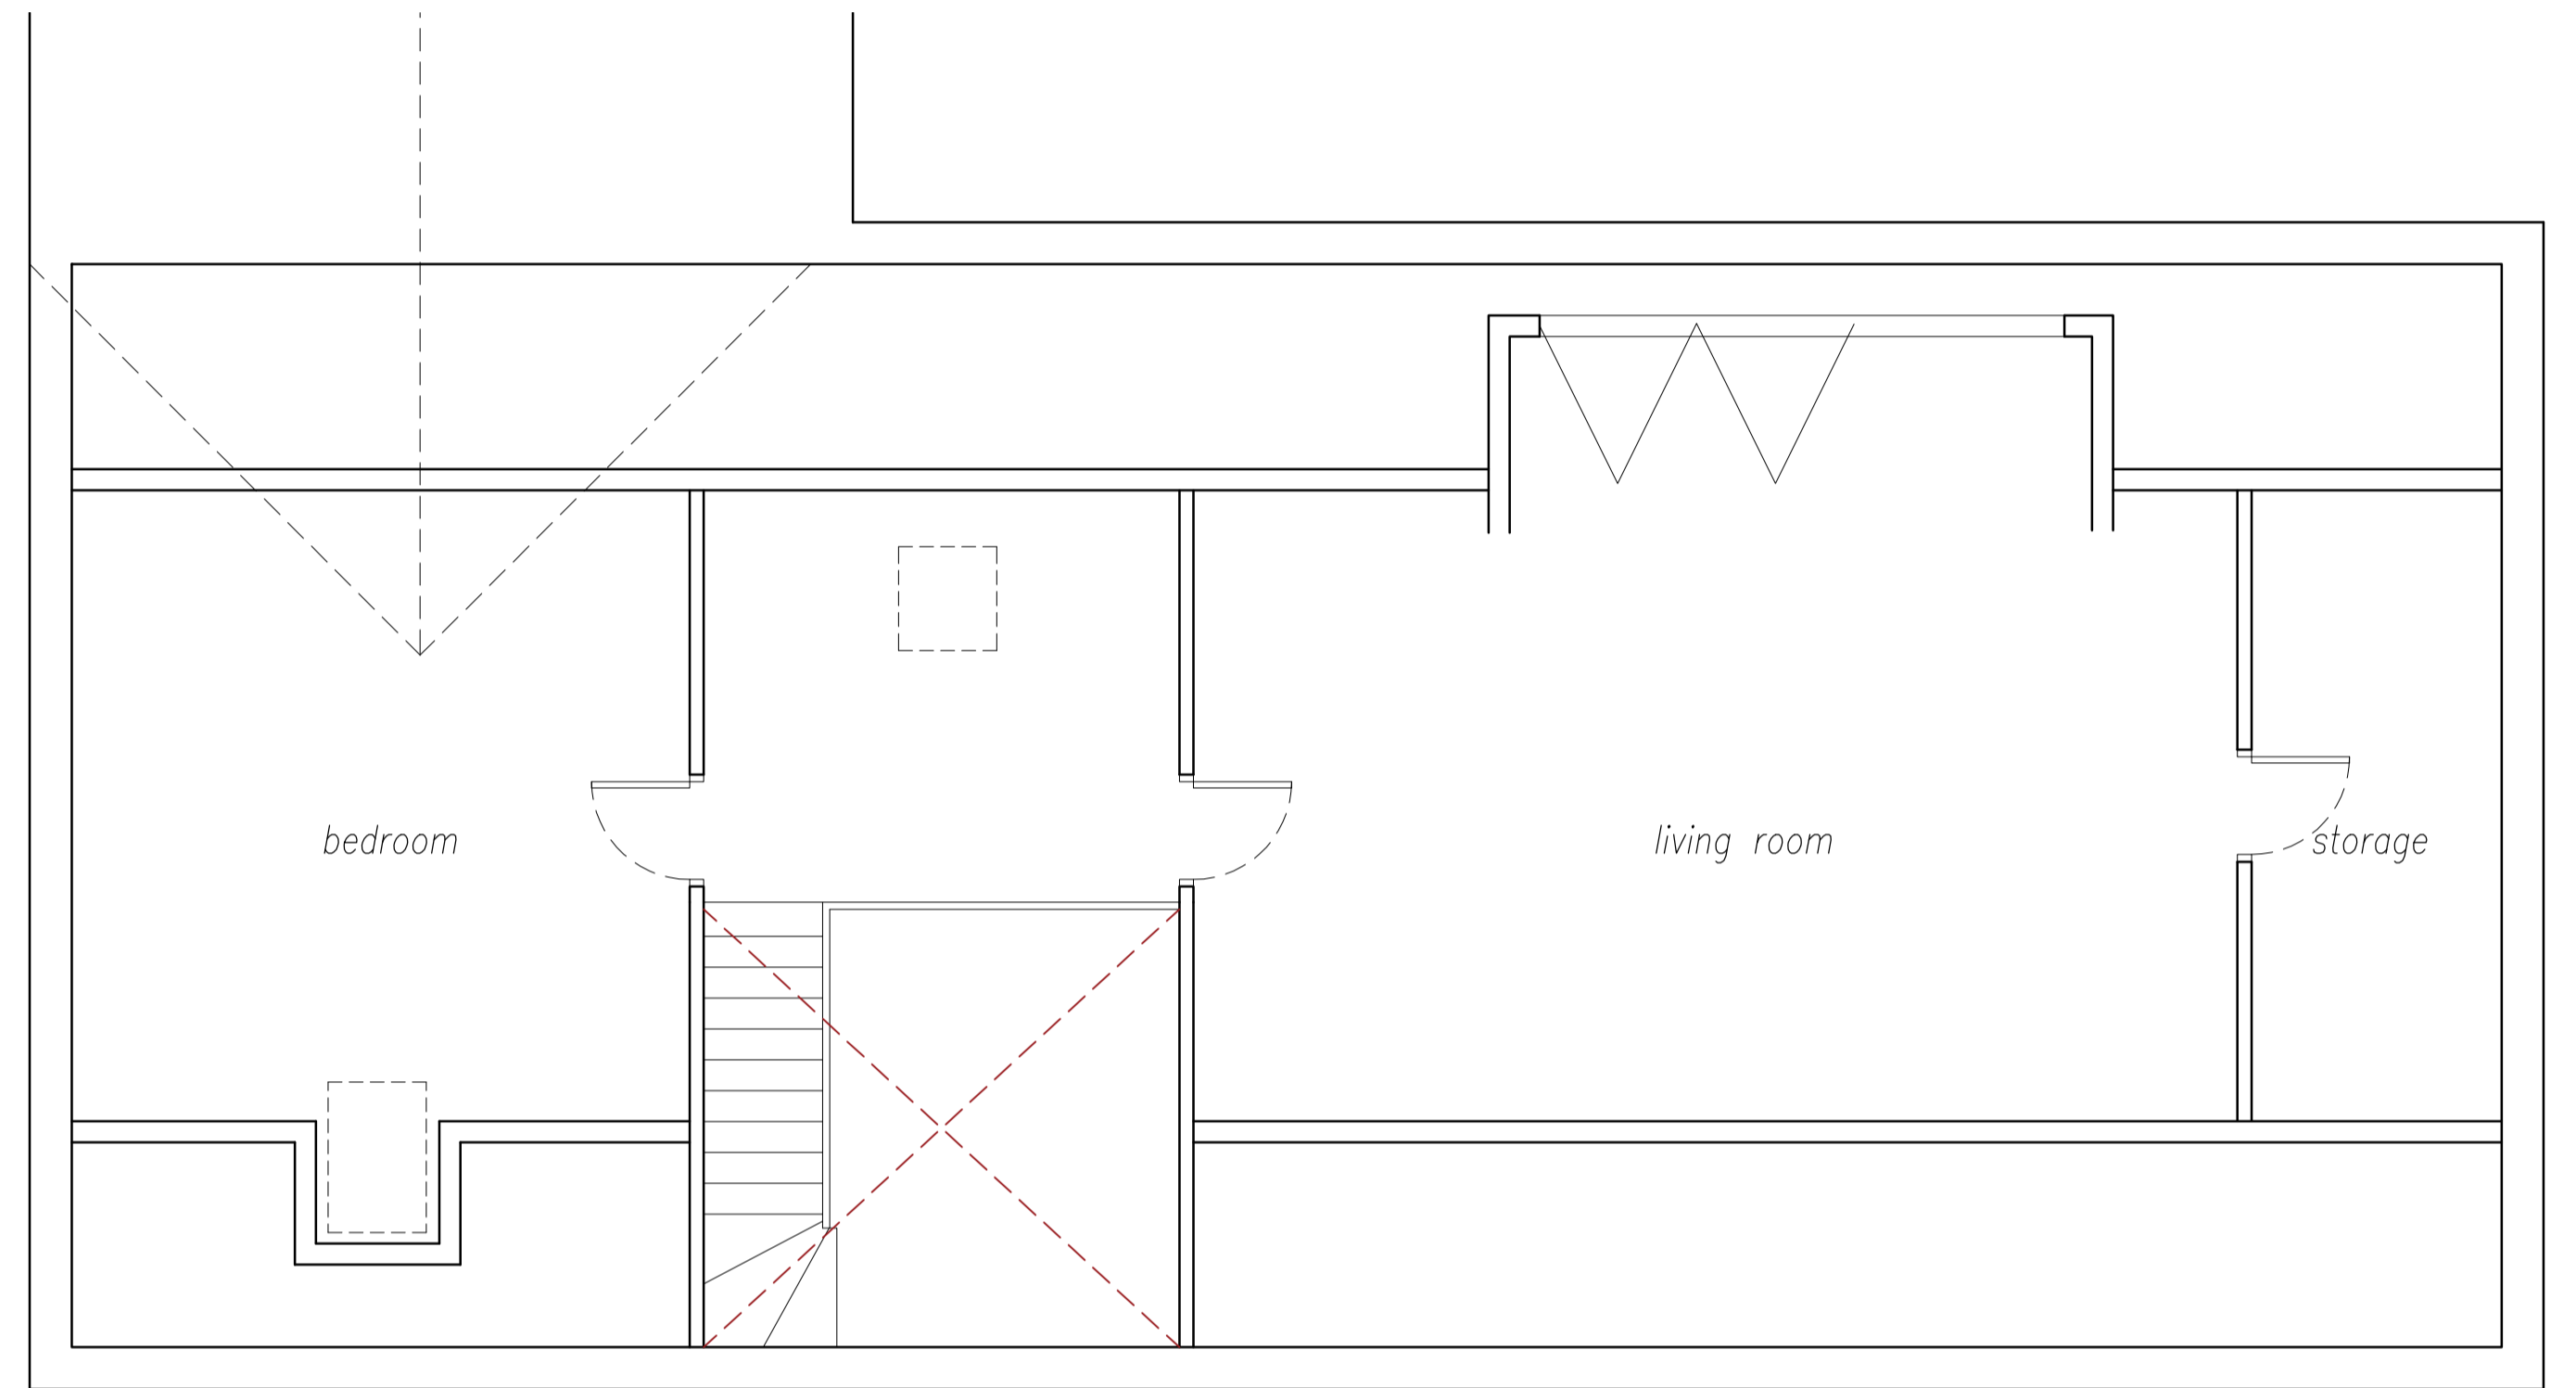

proposed first floor plan

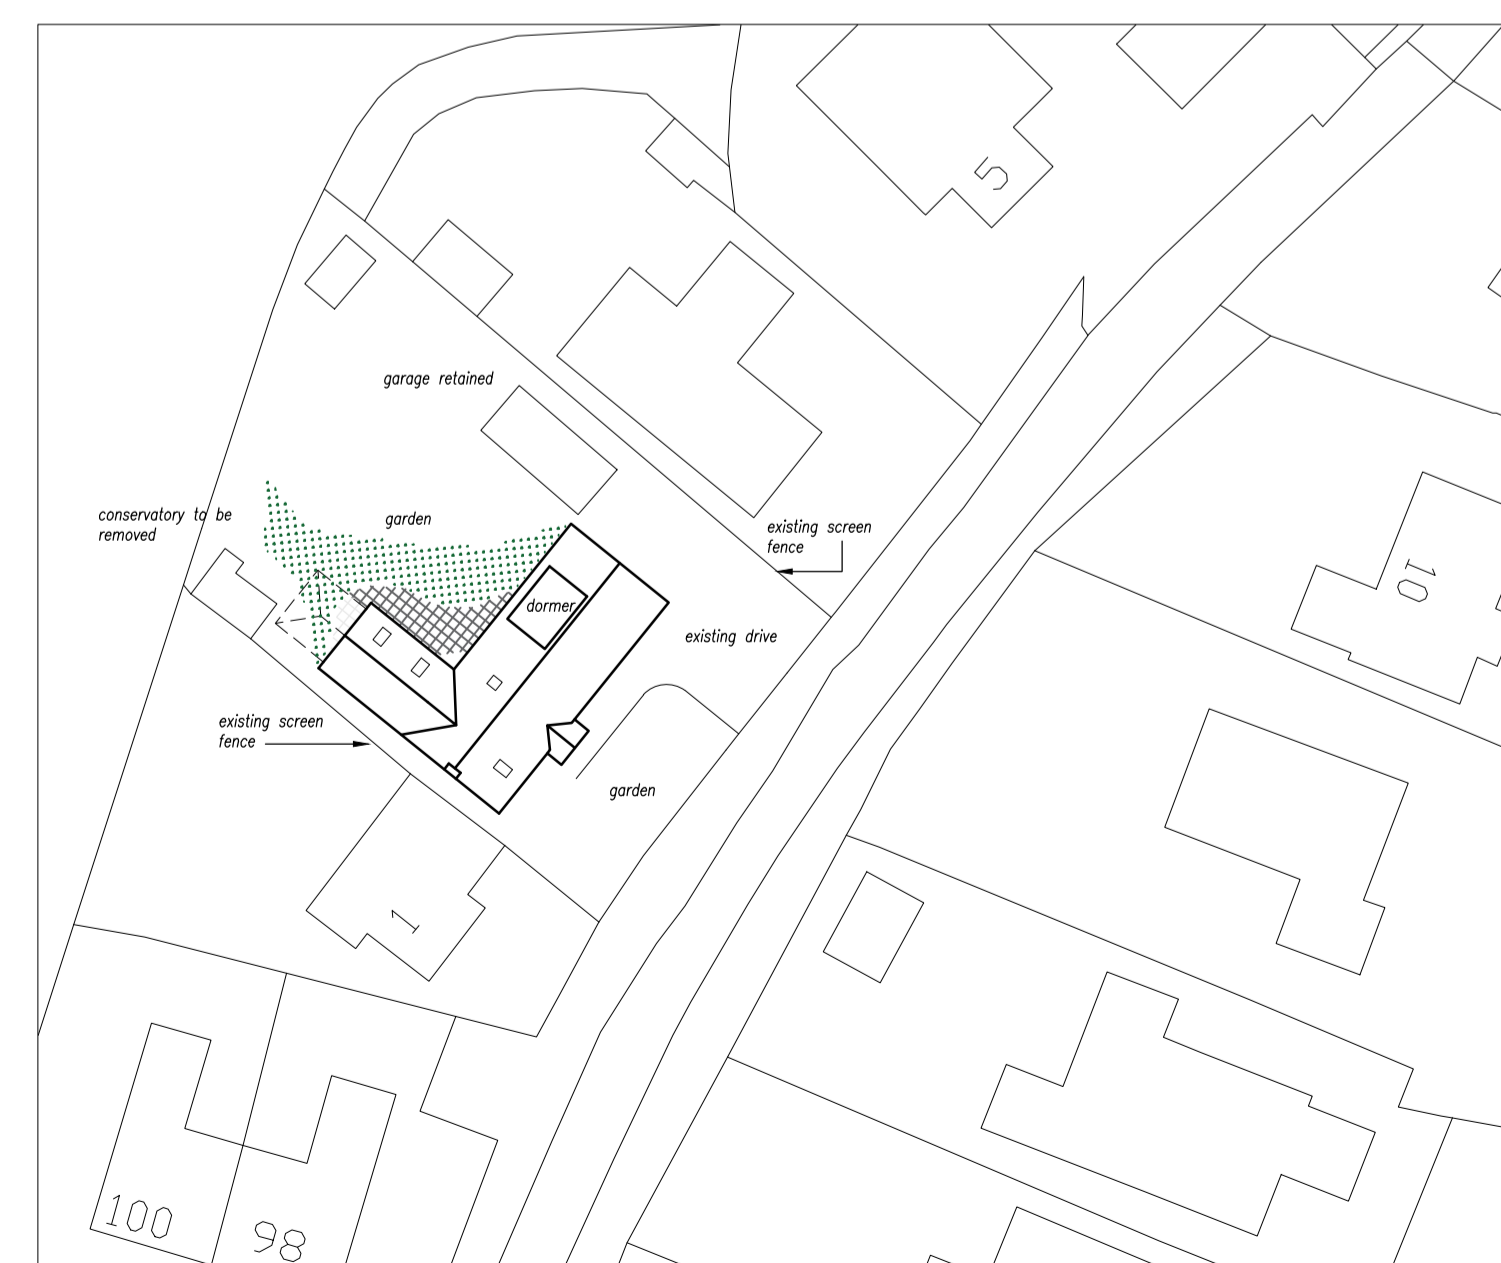

site plan 1:500

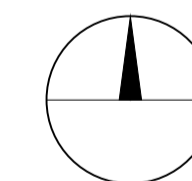

NOTES	This drawing is the copyright of FLARE VISUAL LTD and must not be reproduced without written consent.	
	All dimensions to be verified on site prior to commencement of works. Any measurements are in mm unless otherwise stated.	
	All materials specified on this drawing are to be used in strict accordance with the manufacturers written instructions and current codes of practice.	
	Rev.	
Project:	Proposed Development at 3 Field Lane, Ewerby	Drawing Title: Proposal Drawing
Scale:	1:50, 1:100, 1:500	Drawing No: F3151 - A1 - 01
Date:	Jan 2024	
flarevisual architecture 07789685755 mail@flarevisual.co.uk www.flarevisual.co.uk		Flare Visual Ltd The Terrace Grantham St Lincoln LN21BD