






Produced on 04 February 2024 from the Ordnance Survey National Geographic Database and incorporating surveyed revision available at this date.
This map shows the area bounded by 48257 370635 410549 370620 48257 370620 48257 370620 48257 370620
Crown copyright and database rights 2024 OS 100041315. Supplied to you as a trading as UKPlanningMaps.com a licensed Ordnance Survey partner (OS 100041315).
Data licence expires 04 February 2025. Unique plan reference: \24110542631420419

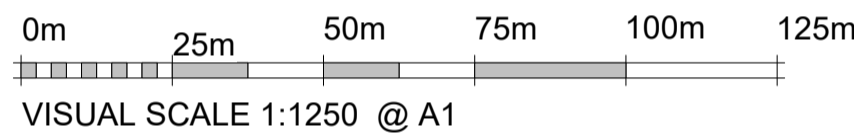


Location Plan
1 : 1250



Proposed Site Ground Floor Plan
1 : 200

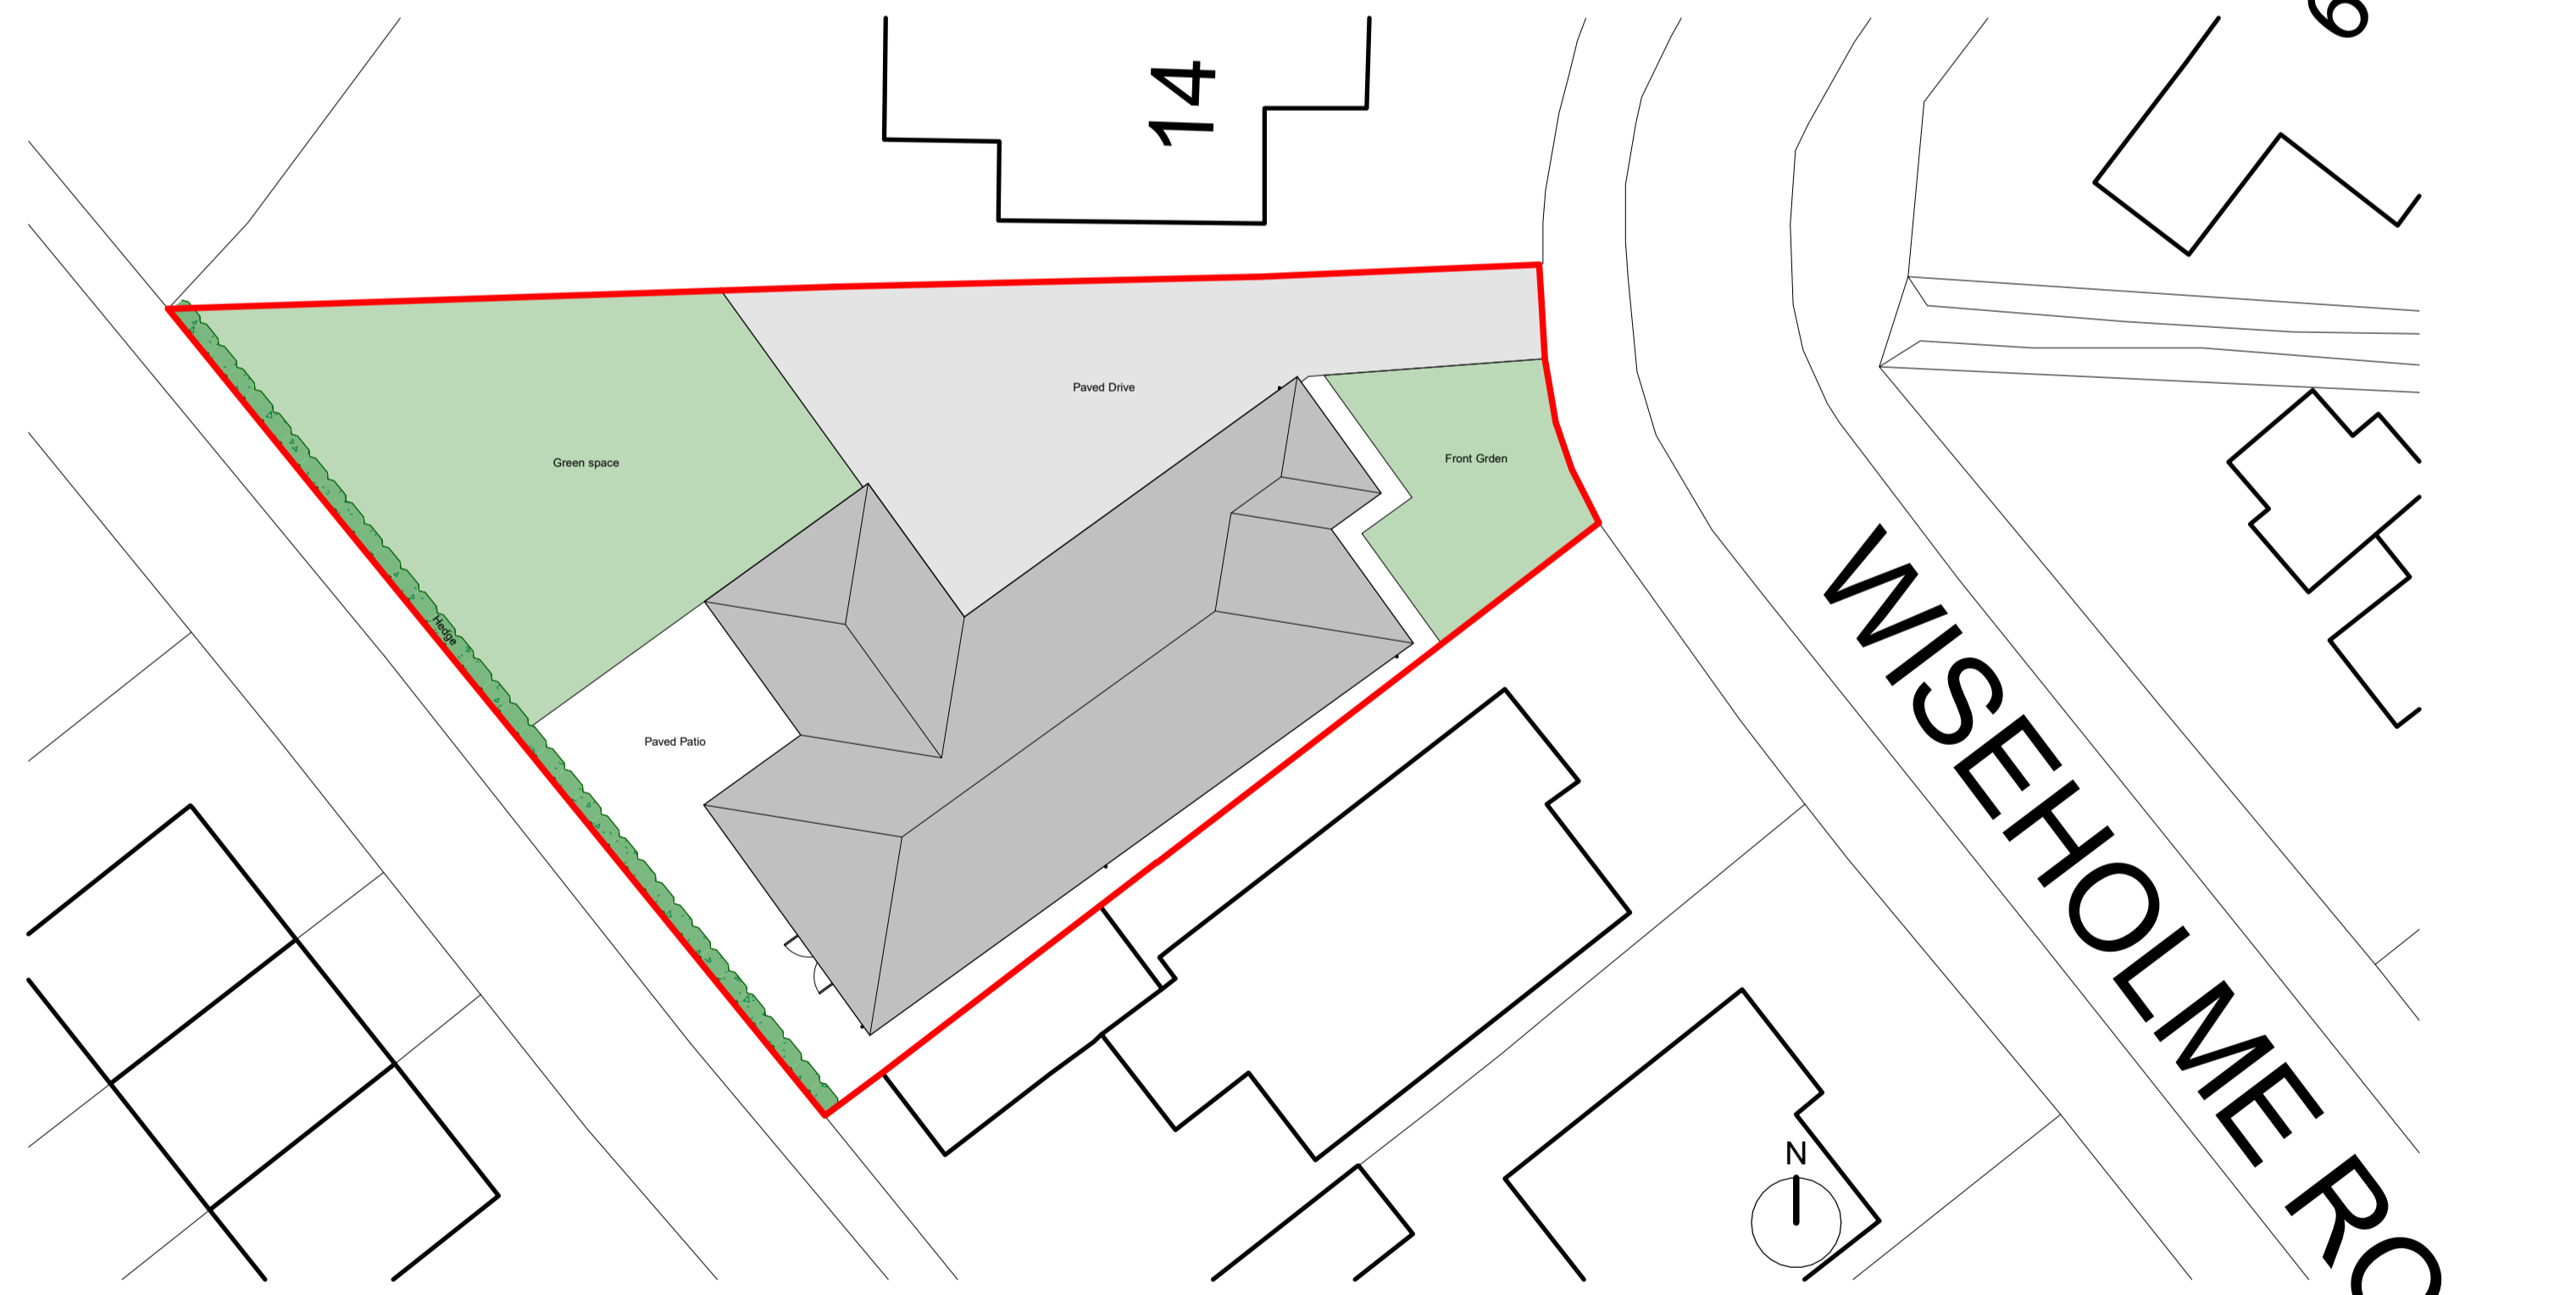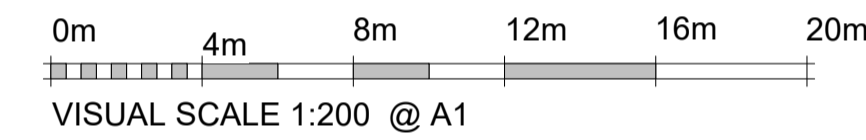

Proposed Site Roof Plan
1 : 200

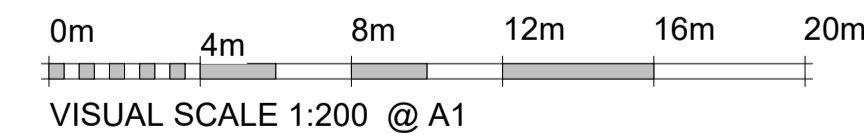

NOTES:

Application Site Boundary



ALL RIGHTS RESERVED. THE COPYRIGHT OF THIS DRAWING (INCLUDING ALL ATTACHED AND INCORPORATED DOCUMENTS) IS THE PROPERTY OF THE COMPANY. NEITHER THE FORM OR ANY PART OF IT MAY BE USED OR REPRODUCED BY ANY METHOD WHATSOEVER OR INCORPORATED BY REFERENCE OR IN ANY MANNER WHATSOEVER IN ANY OTHER DOCUMENT WITHOUT THE PRIOR WRITTEN CONSENT OF THE COMPANY

NO DIMENSIONS TO BE SCALED FROM THIS DRAWING. VERIFY ALL DIMENSIONS BEFORE SETTING OUT

This drawing is issued for the sole and exclusive use of the named recipient. Distribution to any third party is on the strict understanding that no liability is accepted by EMPERUS Ltd, for any discrepancies, errors or omissions that may be present, and no guarantee is offered as to the accuracy of information shown.

GENERAL

All dimensions to be checked on site. No responsibility is accepted for works by building contractor and sub-contractors. All works to be carried out in accordance with current Codes of Practice and British Standards.

STRUCTURAL

All Structural Design and Calculations to be provided by Structural Engineer

REVISIONS:

Rev.	Description	Date

CLIENT: Mr Evaldas Sidlauskas

SHEET NAME: Proposed Location and Site Plans

PROJECT STATUS: **PLANNING**

PROJECT ADDRESS: 16 Wiseholme Road, Lincoln, LN6 5TF

PROJECT NAME: Project Name

SCALE: As indicated	DATE: 08.02.24	Project No.	Sheet No.	REVISION
DRAWN: T.G.	CHECKED: T.G.	Project Number	A001	○



EMPERUS