





Front Elevation 1-100





Side Elevation 1-100

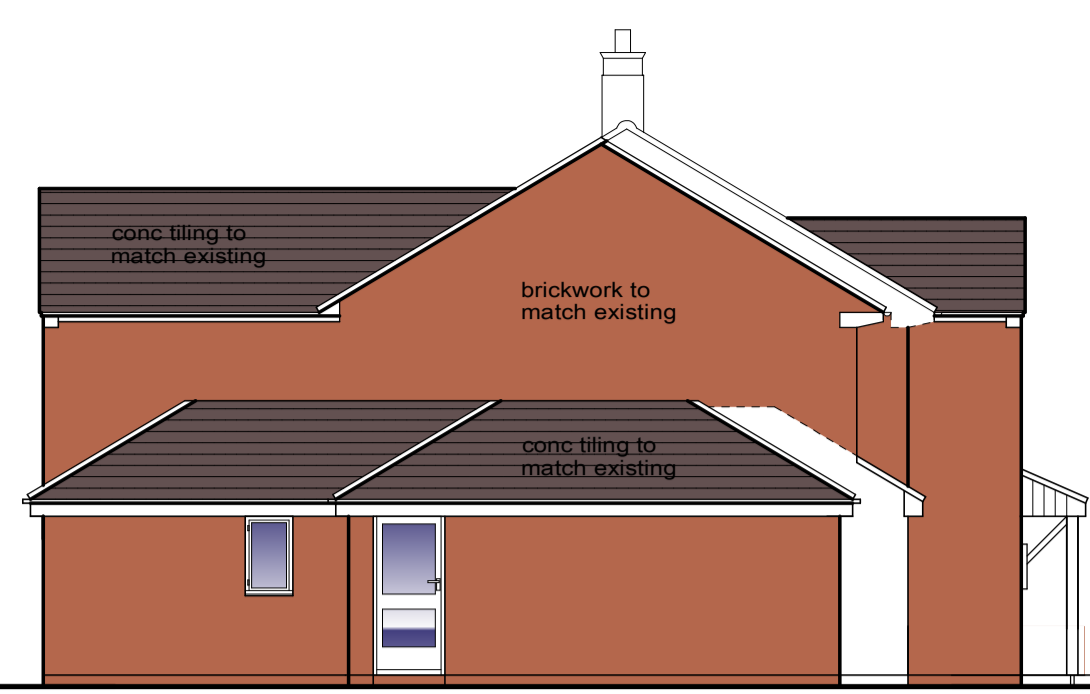


Rear Elevation 1-100

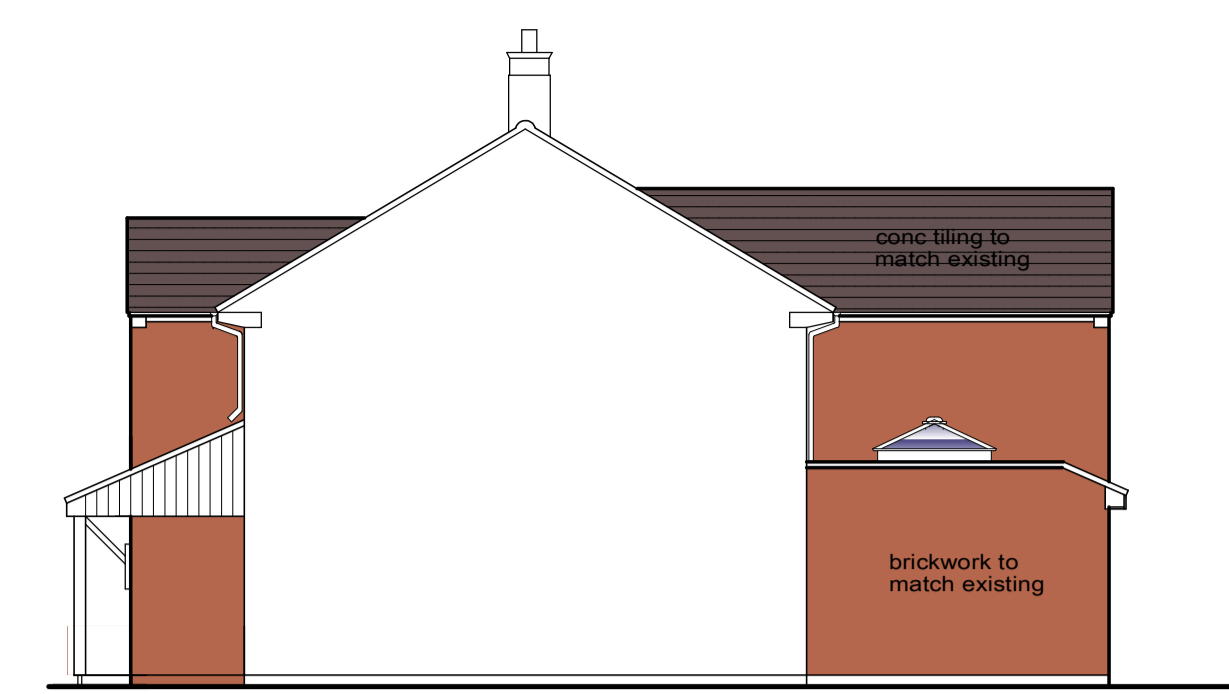


Side Elevation 1-100

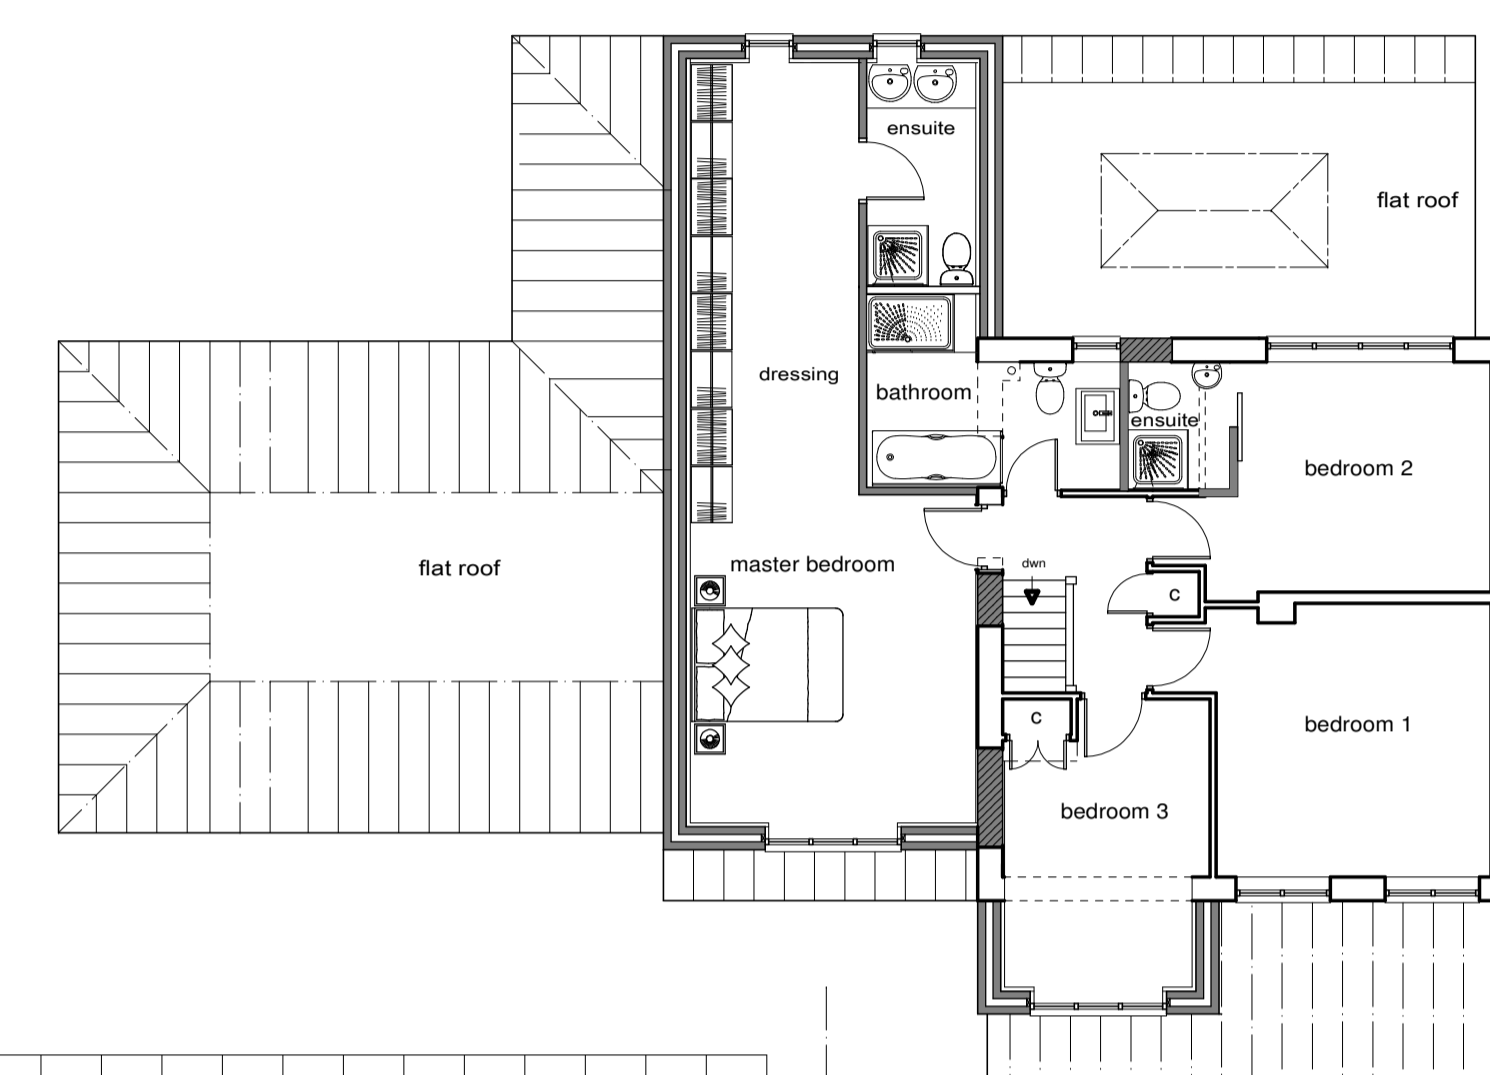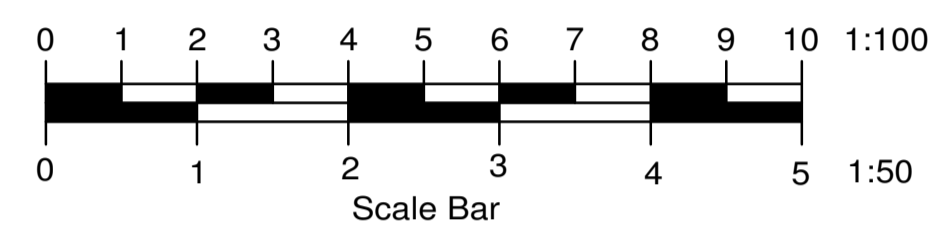

Single storey roof Plan 1-100

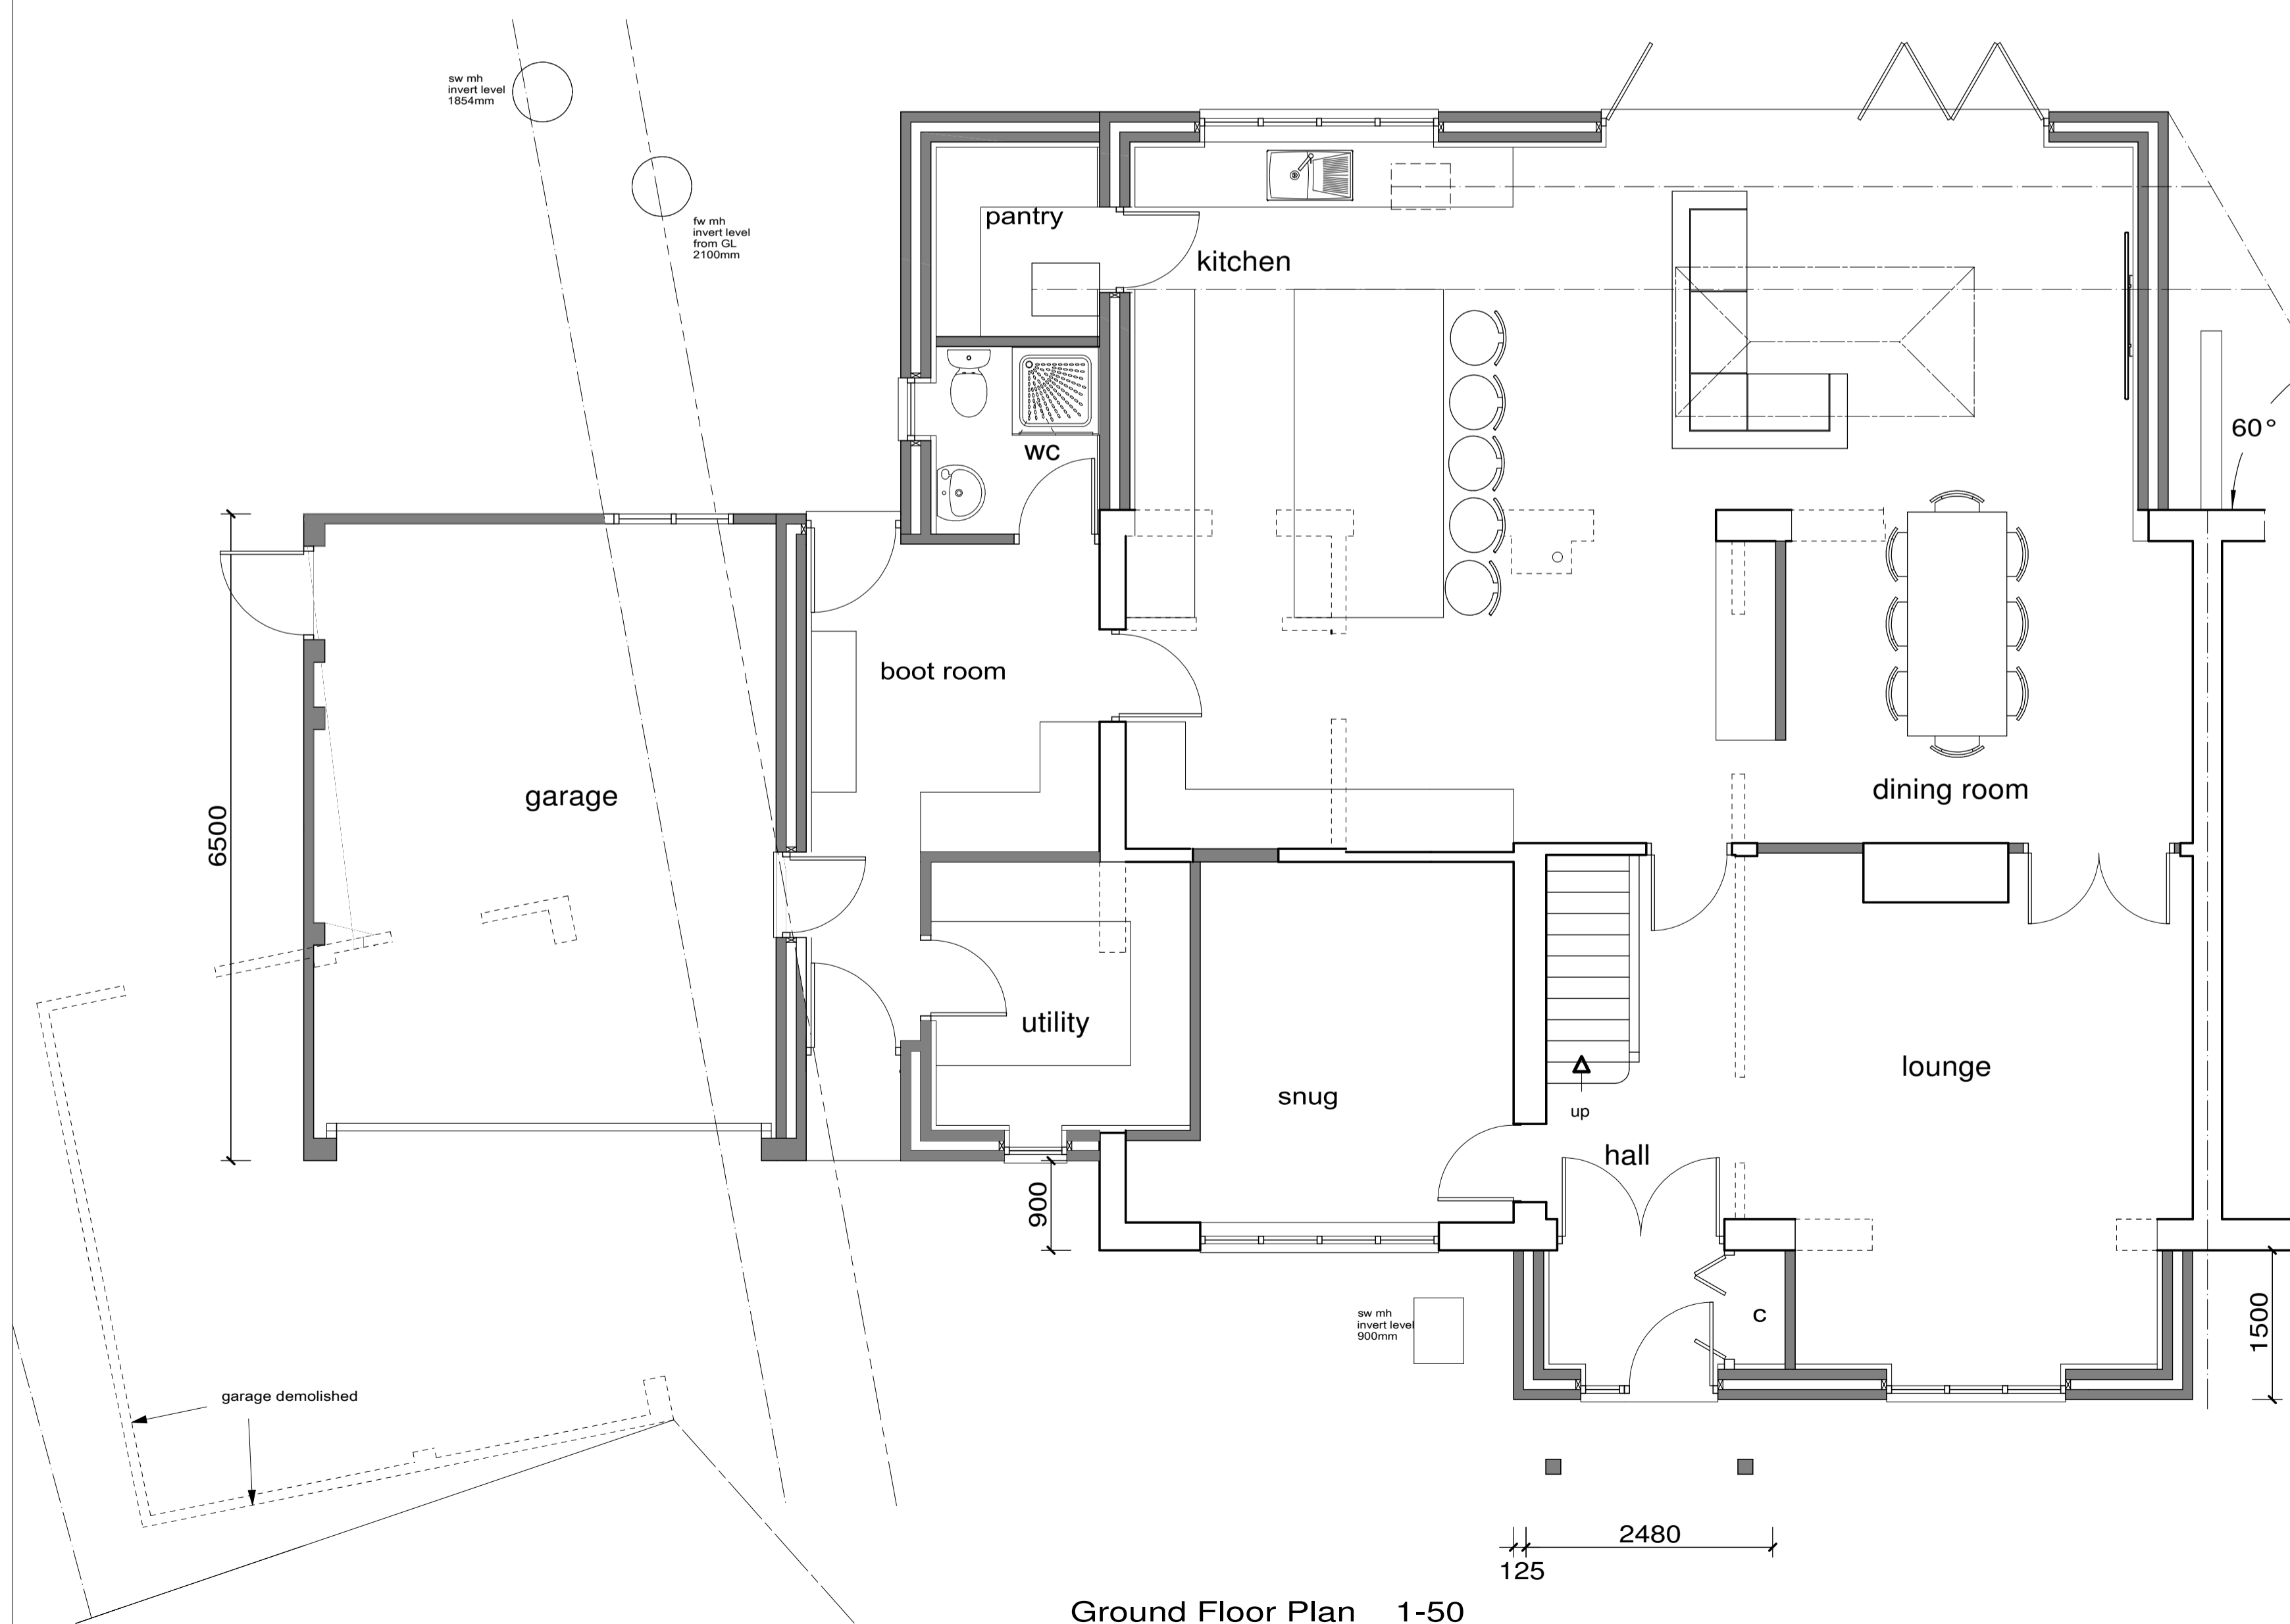

Ground Floor Plan 1-50

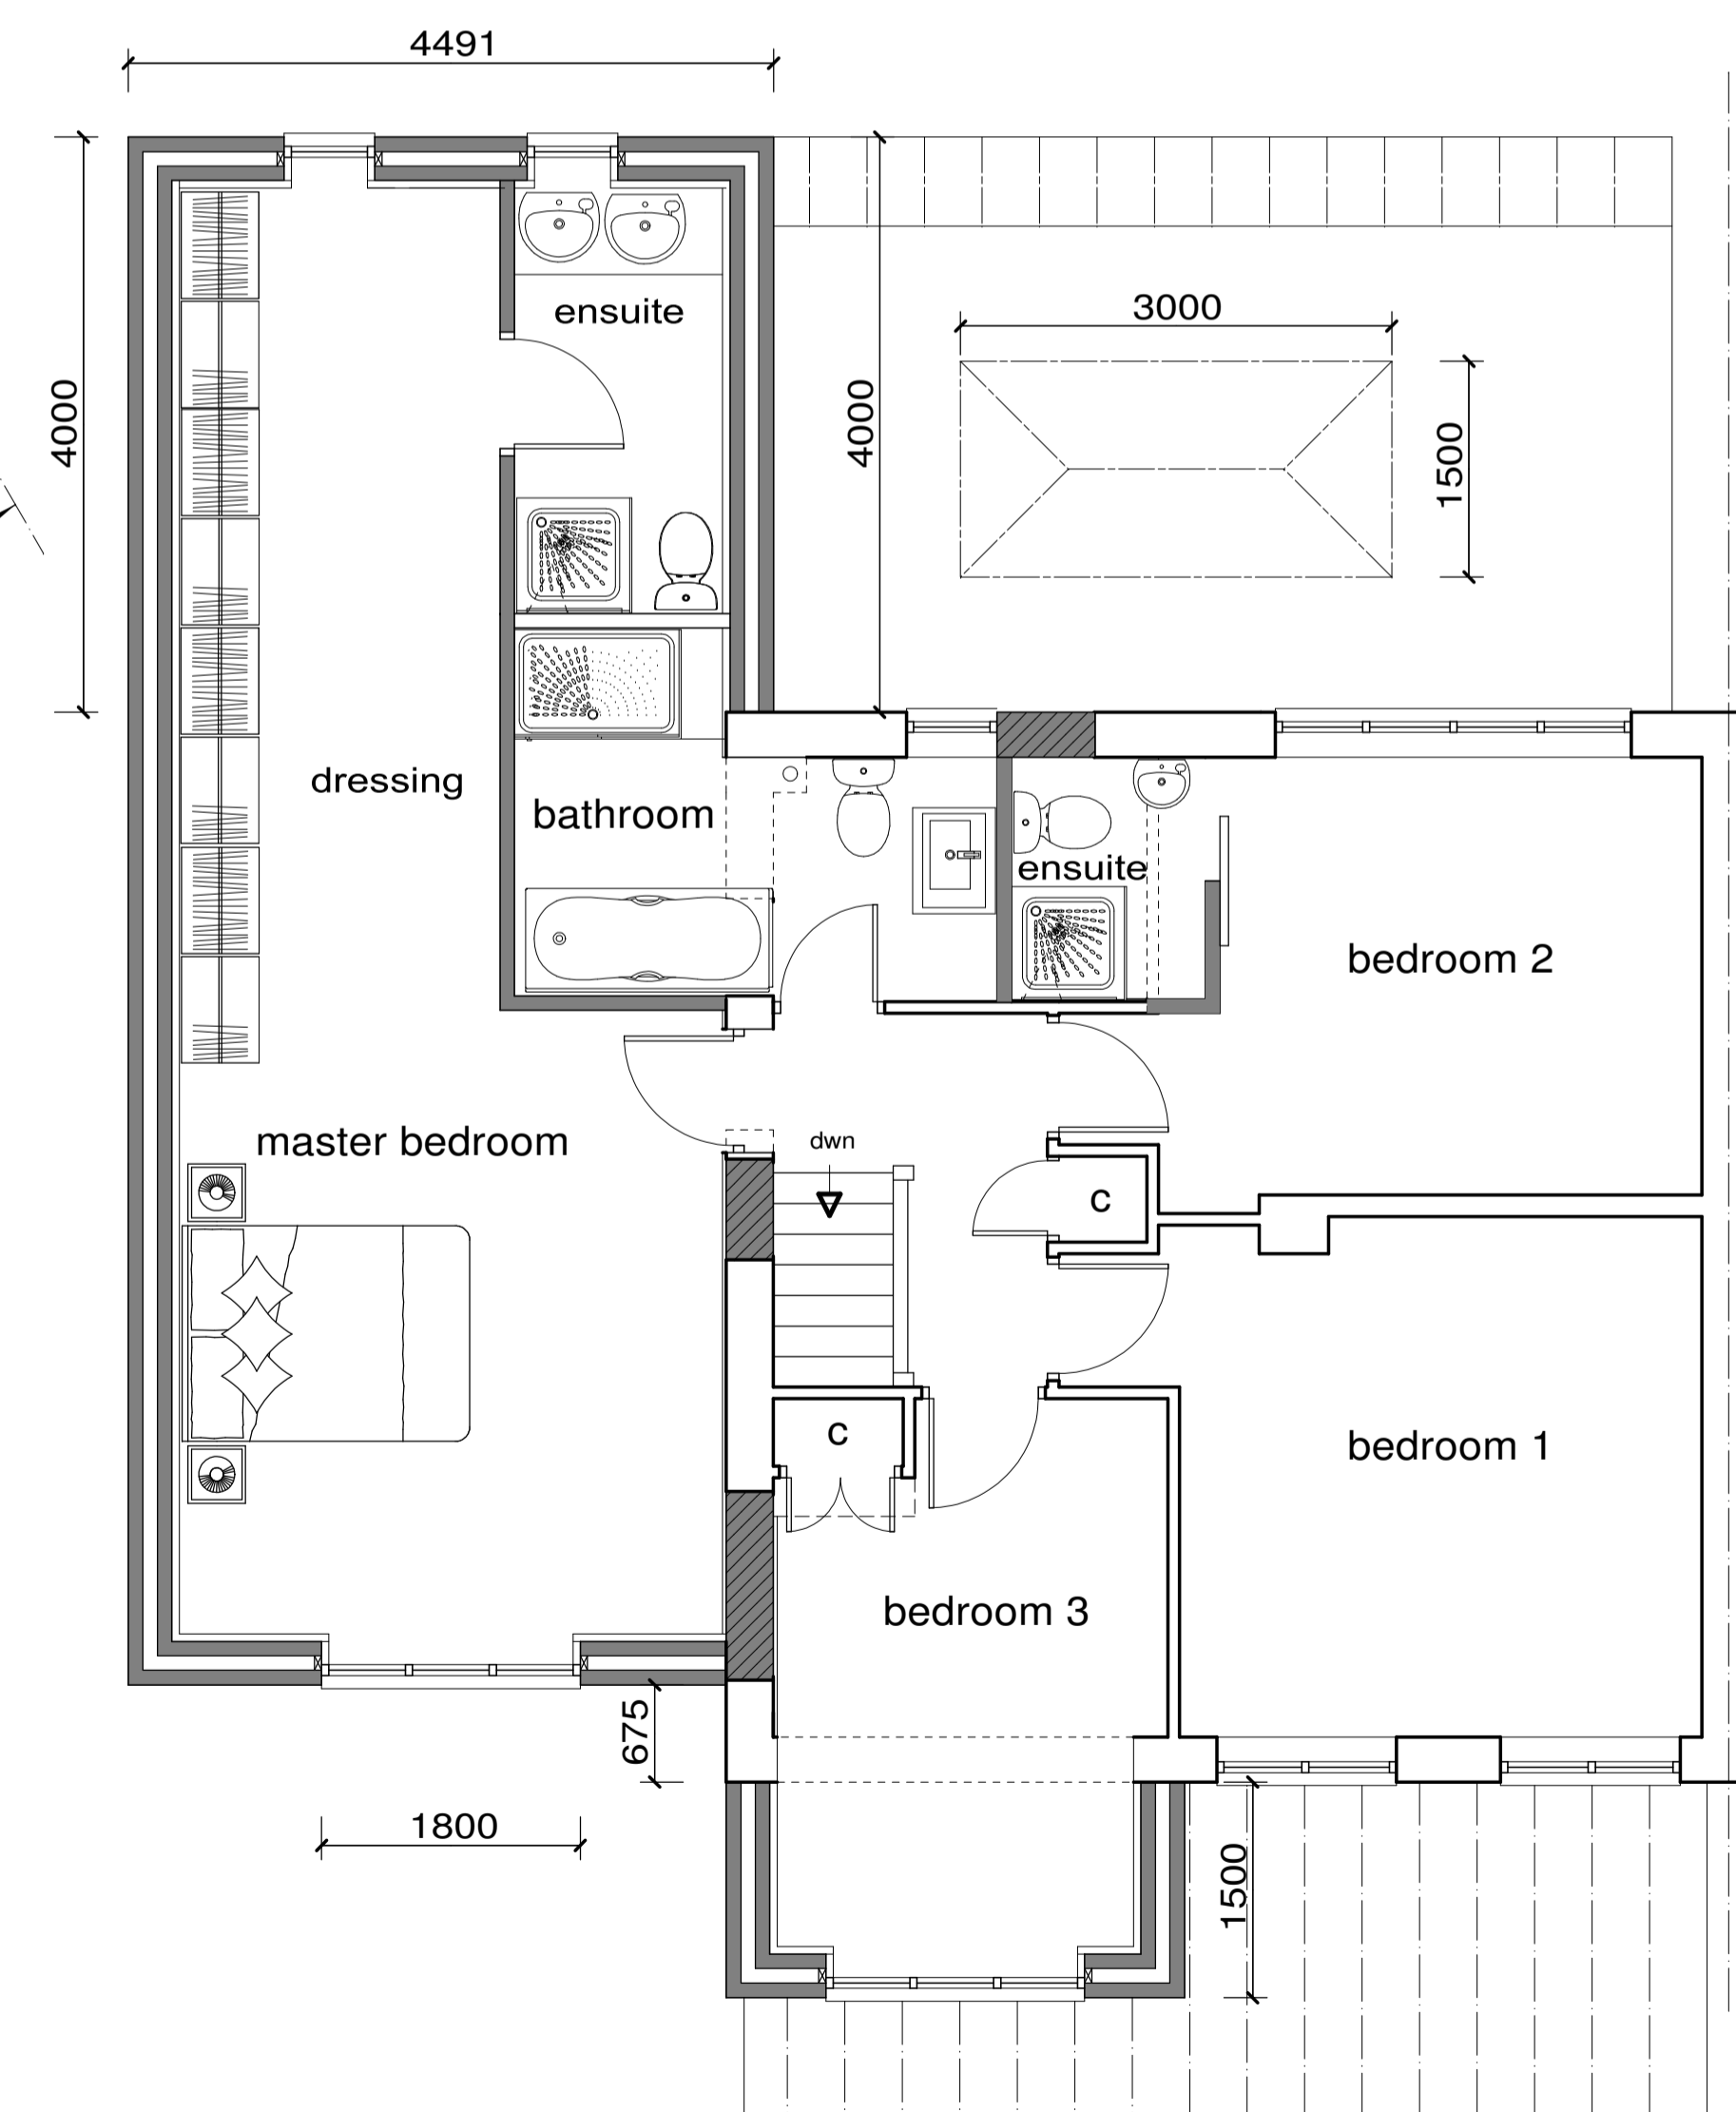

First Floor Plan 1-50

Client		Mr and Mrs Chorley
Job Title		20 Weycrofts Bracknell RG42 1TD
Drawing Title		Proposed Plans and Elevations
Scale	1-50 1-100	
Date	Jan 24	Drawn by wen
Drg No.	C- 2789 -1	Rev.