




Front Elevation 1-100








Side Elevation 1-100




Rear Elevation 1-100

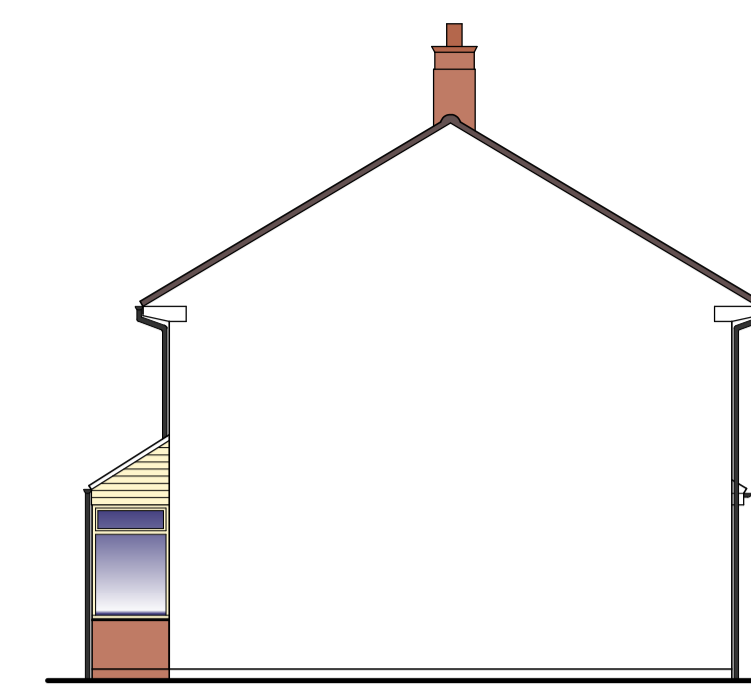


Side Elevation 1-100

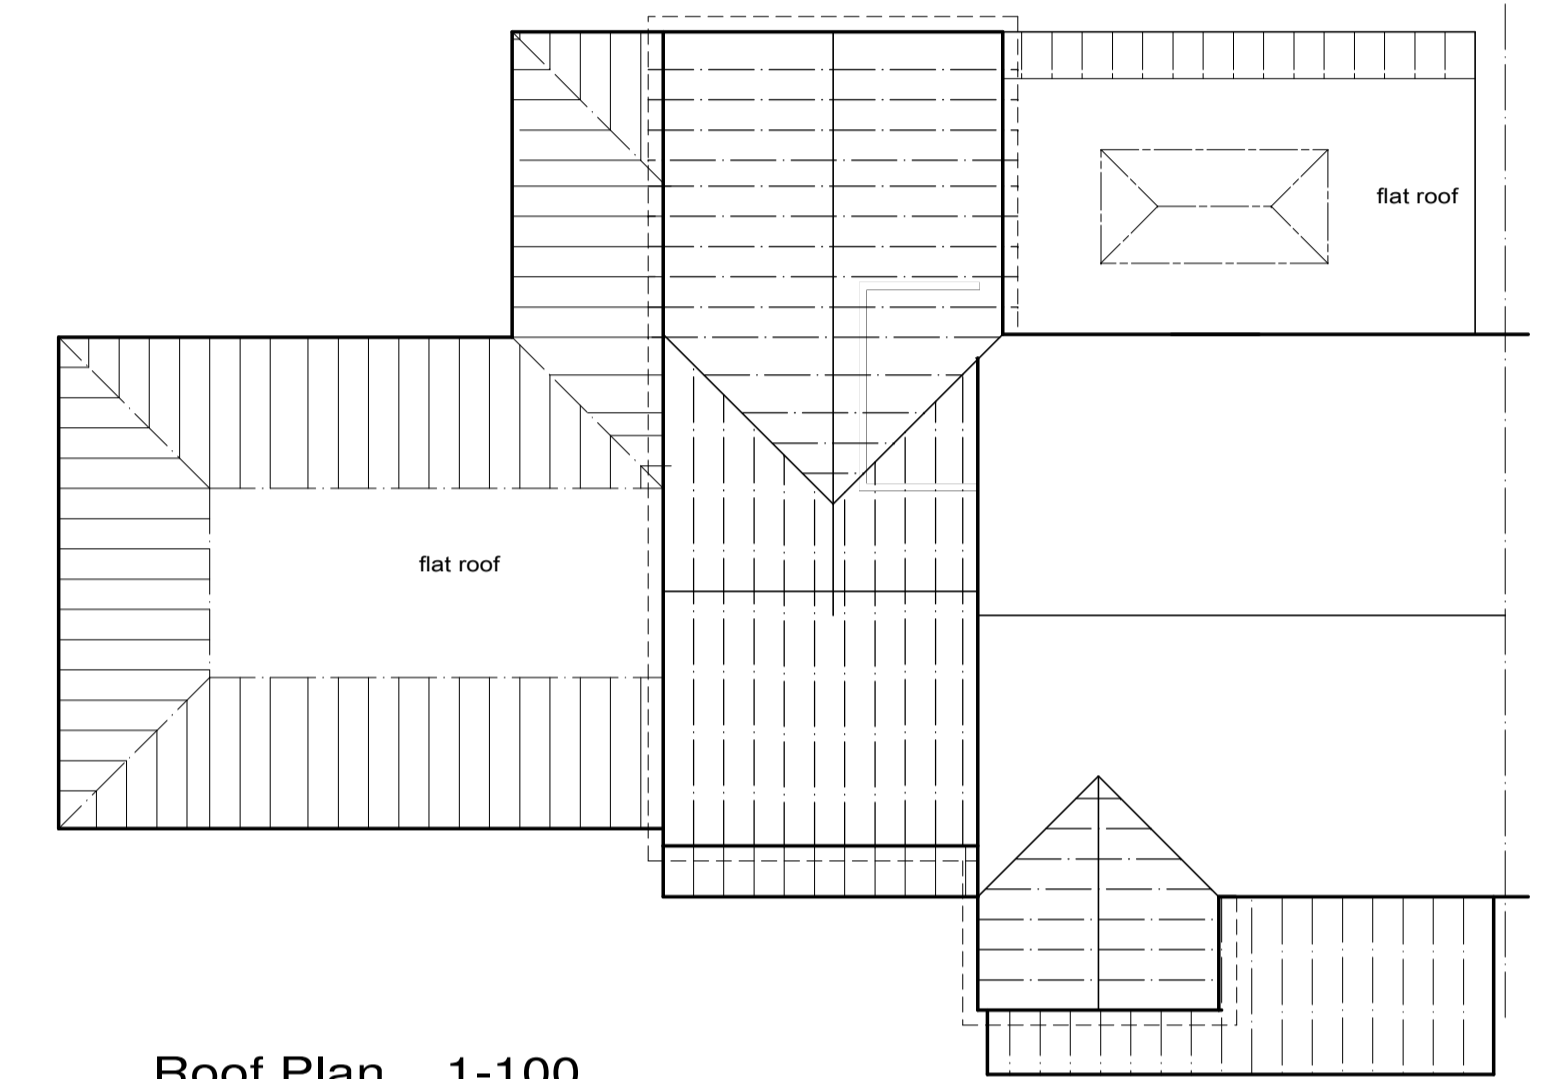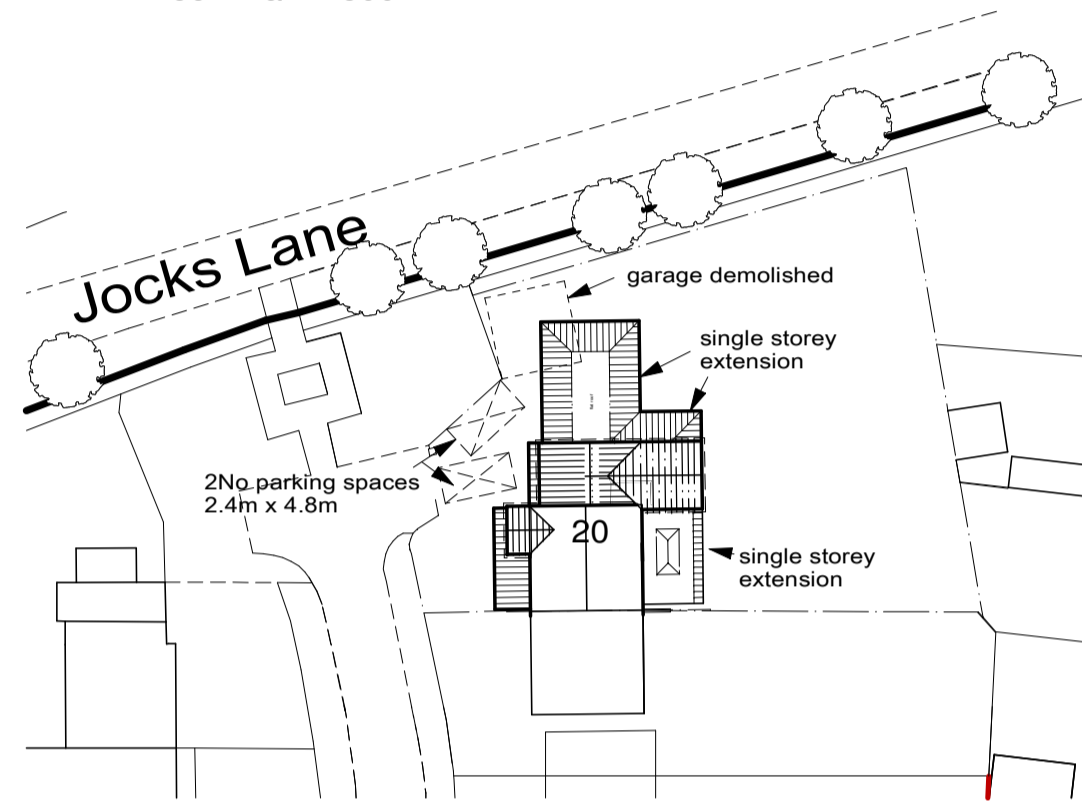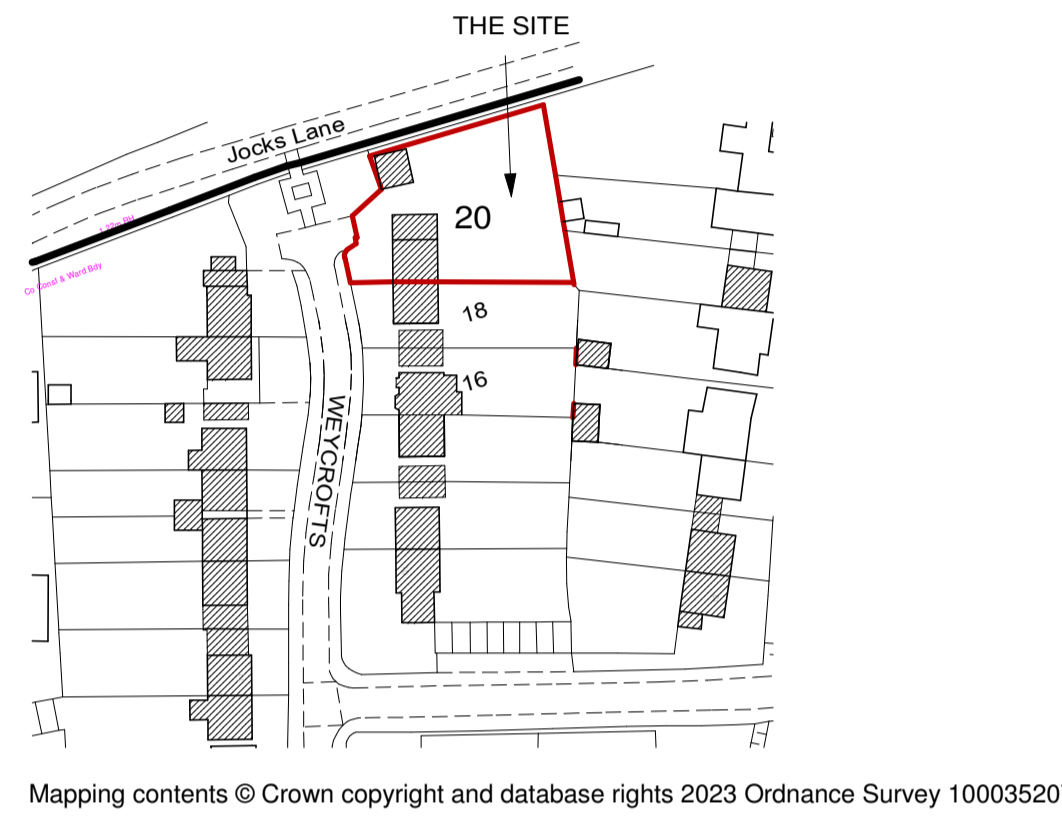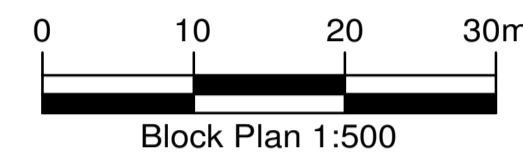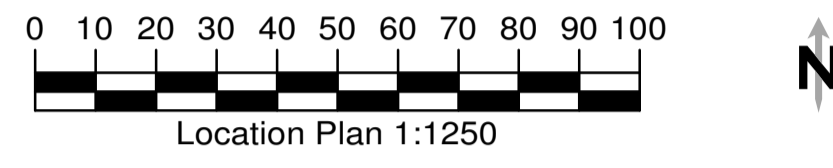


Roof Plan 1-100

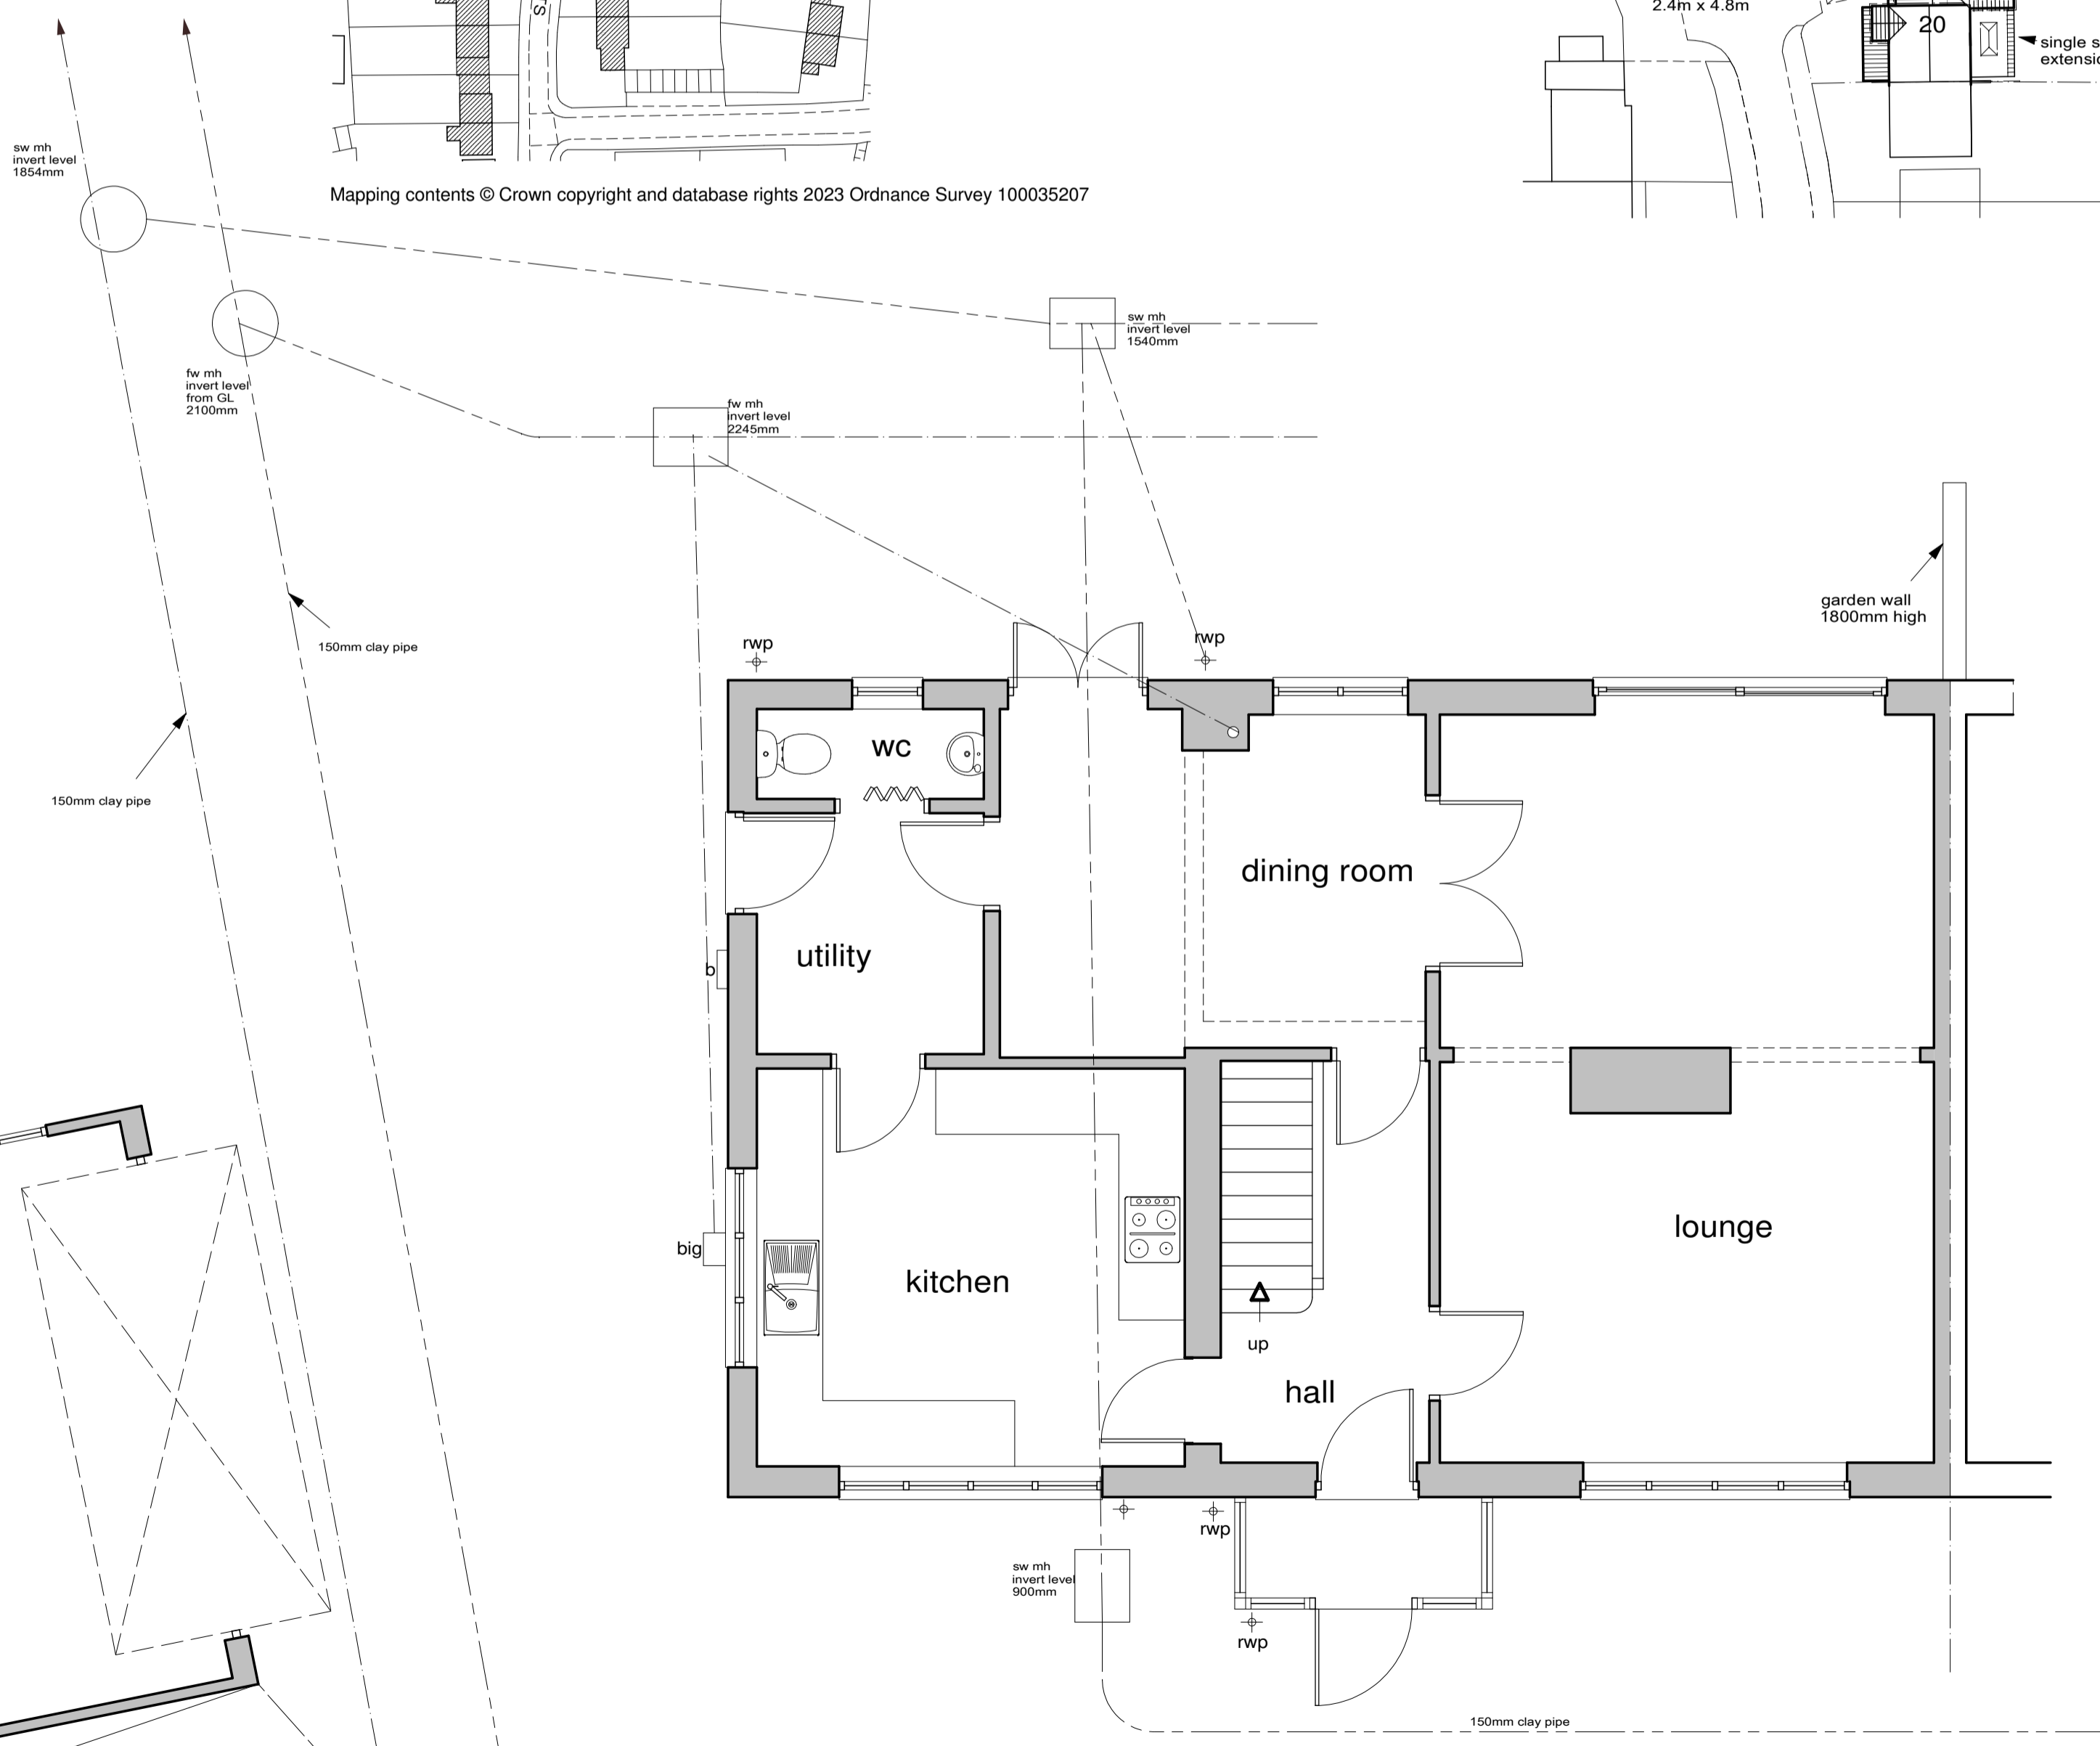

Ground Floor Plan 1-50

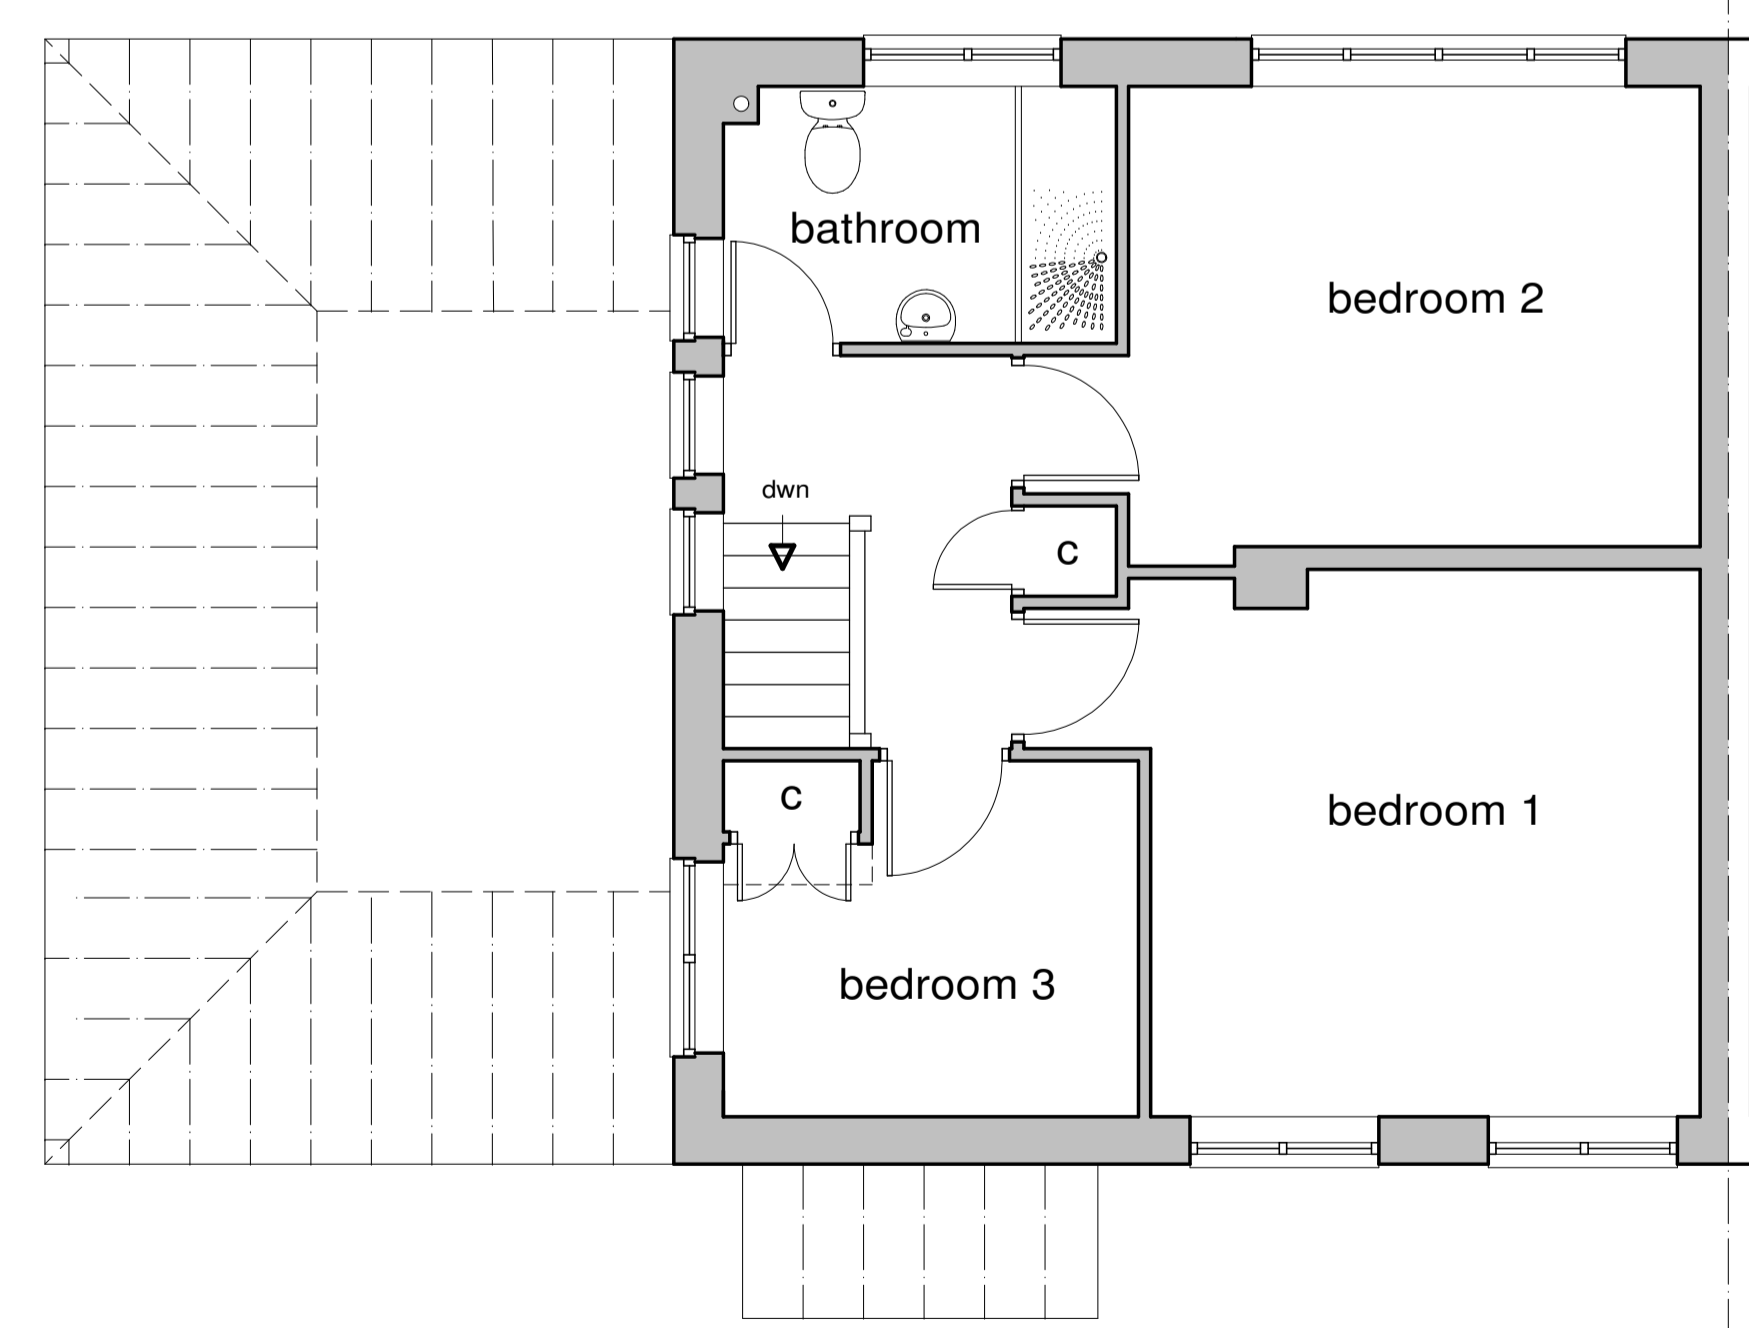

First Floor Plan 1-50

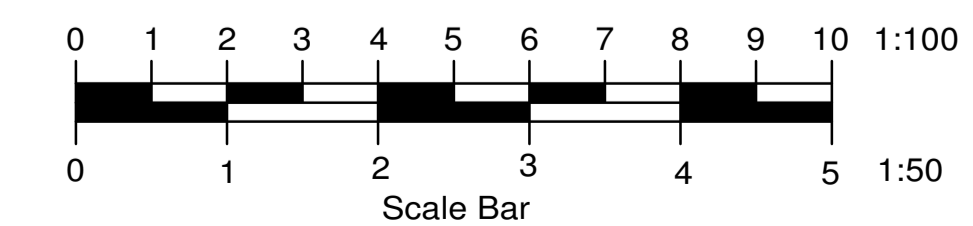

Client		Mr and Mrs Chorley	
Job Title		20 Weycrofts Bracknell RG42 1TD	
Drawing Title		Existing Plans and Elevations	
Scale	1-50 1-100		
Date	Jan 24	Drawn by	wen
Drg No.	C- 2789		Rev.