

Legend.


- Red - site boundary.
- Green - Paddock fencing and Ha - Ha.
- Blue - Ponds.

Existing Site Plan.

Scale:- 1 : 500.



Cross section of arena, yard and stables, showing existing ground level in green and distance below datum at north end of arena. Scale 1 : 100. (-0.13 = 130mm. below datum.)

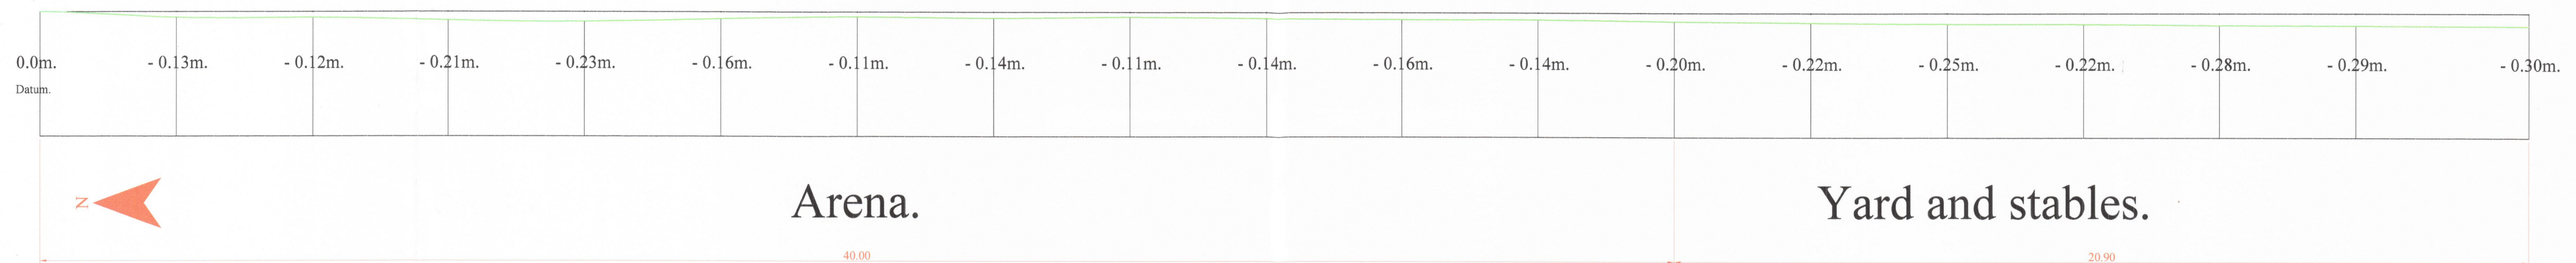


Existing site plan of house and associated paddocks at Witcham House, Headleys Lane, Witcham, Ely, Cambs. CB6 2LA. Drawn on behalf of Mr R & Mrs L Holdaway.

Drawing No. 1140 / PPS1.

CeGe Design.
 Drawn by:- C. E. George,
 The Forge, Fairswell Manor, Main Road,
 Fincham, King's Lynn, Norfolk, PE33 9ET.
 Dated:- 10th March 2014.

Tel. 01366 - 347934. Email. cege@design@btinternet.com.

Scales:- 1 : 500.
 All dimensions to be checked on site.
 Dimensions in Metres.
 Do not scale.
 Paper size A1, 594 x 841mm.

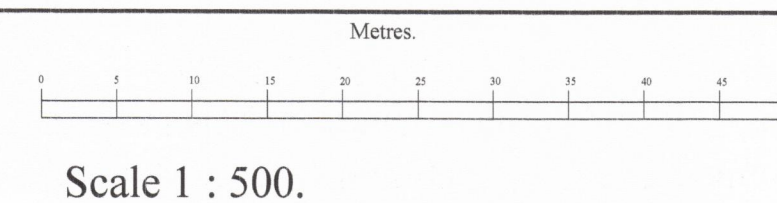

Notes.