


0 2m 4m 6m 8m 10m
 1m 3m 5m 7m 9m

Scale 1:200

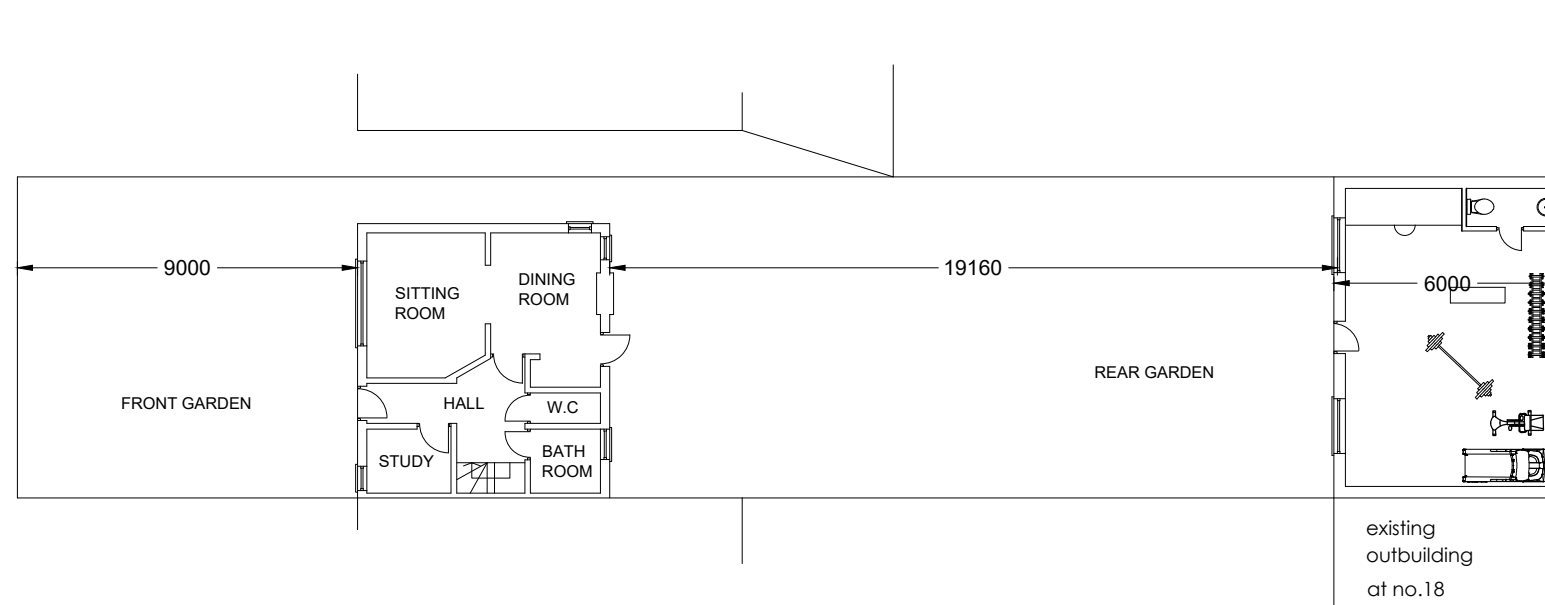

PROPOSED SITE PLAN

All finishing materials to match existing.
 The Contractor to ensure the works are inspected & completed to the satisfaction of L.A.
 These drawings has been produced for planning application purposed only. Compliance with Building Regulations is not to be assumed.
 Before the commencement of any work, separate Full Plan or a Building Notice must be submitted and approved by the Local Authority Building Control Department.
 Appropriate Party Wall Notices under the PARTY WALL 1996 ACT must be served on adjoining owners prior to commencement of the building works.
 Dimensions to be checked on site before commencement of any work.
 These drawings are copyright @HFM DESIGN

H F M DESIGN
 Email: info@hfmdesign.co.uk
 Tel: 079000 85267

Site:
 20 MILL WAY
 WD23 2AG

Drawing Title:
 Proposed Site Plan

Drawing No.:
 MW/0124/LD3

Date:
 Jan. 2024
 Scale:
 1:200@A3