




-  Red hatching denotes parts to be demolished
-  Red dashing denotes parts to be closed off

FOOTPRINT AREA OF EXISTING BUILDING - 56.898 M²



EXISTING GROUND FLOOR PLAN

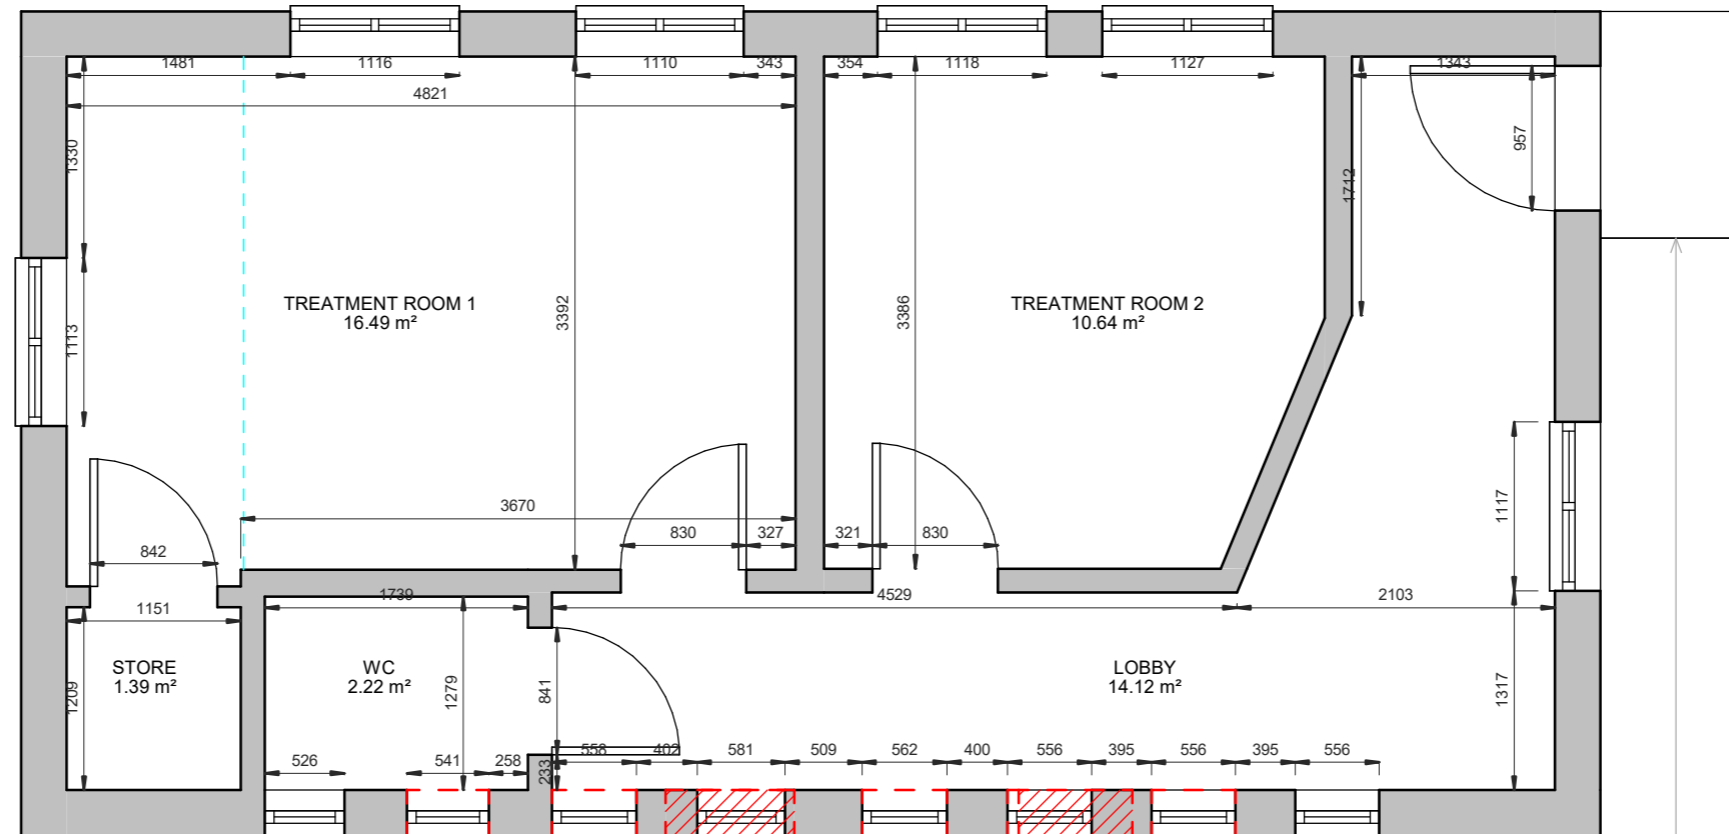

ALL DIMS IN MILLIMETERS UNLESS NOTED OTHERWISE
DO NOT SCALE EXCEPT FOR PLANNING PURPOSES
IF IN DOUBT - ASK

THIS DRAWING IS CONFIDENTIAL AND IS THE PROPERTY OF
KEENAN PROJECT DESIGNS LTD
© COPYRIGHT

KEENAN
PROJECT
DESIGNS

KEENAN PROJECT DESIGNS

08002335787
INFO@KEENANPROJECTDESIGNS.COM
WWW.KEENANPROJECTDESIGN.COM

CLIENT:
J Munur

ADDRESS:
9 The Green, Sidcup, Kent, DA14 6BS

DATE:
23/01/24

PROJECT LEAD:
Mike Cano

DRAWN BY:
Chibuzo Chinwuko

DRAWING NO:
2331-1

SCALE:
1:50@A3
1:25@A1

REV:
B