


Existing Ground Floor Plan  
Scale: 1:50

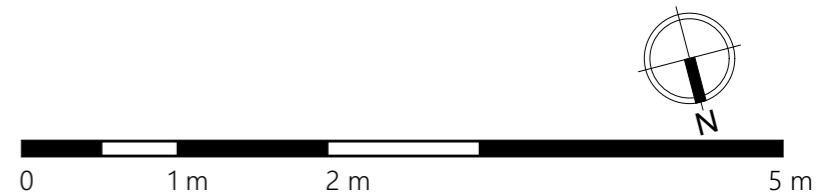

Status  
**S0**

Scale @ A3  
**1:50**  
Project No:  
**178-DA7**

Purpose of Issue  
**Planning**  
Date  
**06 February 2024**

Originator  
**Express Planning**  
Checked by  
**MA**

Project Address  
**18 Cheviot Close, Bexleyheath,  
DA7 6SP**

Project Description  
**Erection of a single-storey rear/side  
extension following the demolition of  
existing extensions and erection of a  
single-storey outbuilding (summer  
house)**

Layout Title  
**Plans Existing  
0. GF-Existing Ground Floor  
Plan**

Drawing Number							
project	originator	zone	level	type	role	number	rev
178-DA7	- GA	- ZZ	- 00	- DR	- N/A	- 100201	