




Notes
 This drawing is prepared solely for design and planning submission purposes. It is not intended or suitable for either Building Regulations or Construction purposes and should not be used for such.
 To be read in conjunction with all other relevant documentation and drawings.
 Express Planning to be immediately notified of discrepancies.
 All dimensions to be cross-checked on-site prior to manufacture and construction.
 Express Planning accepts no liability for any expense, loss or damage arising from any variation made to this drawing or in the execution of the work.
 Copyright belongs to Express Planning Ltd.

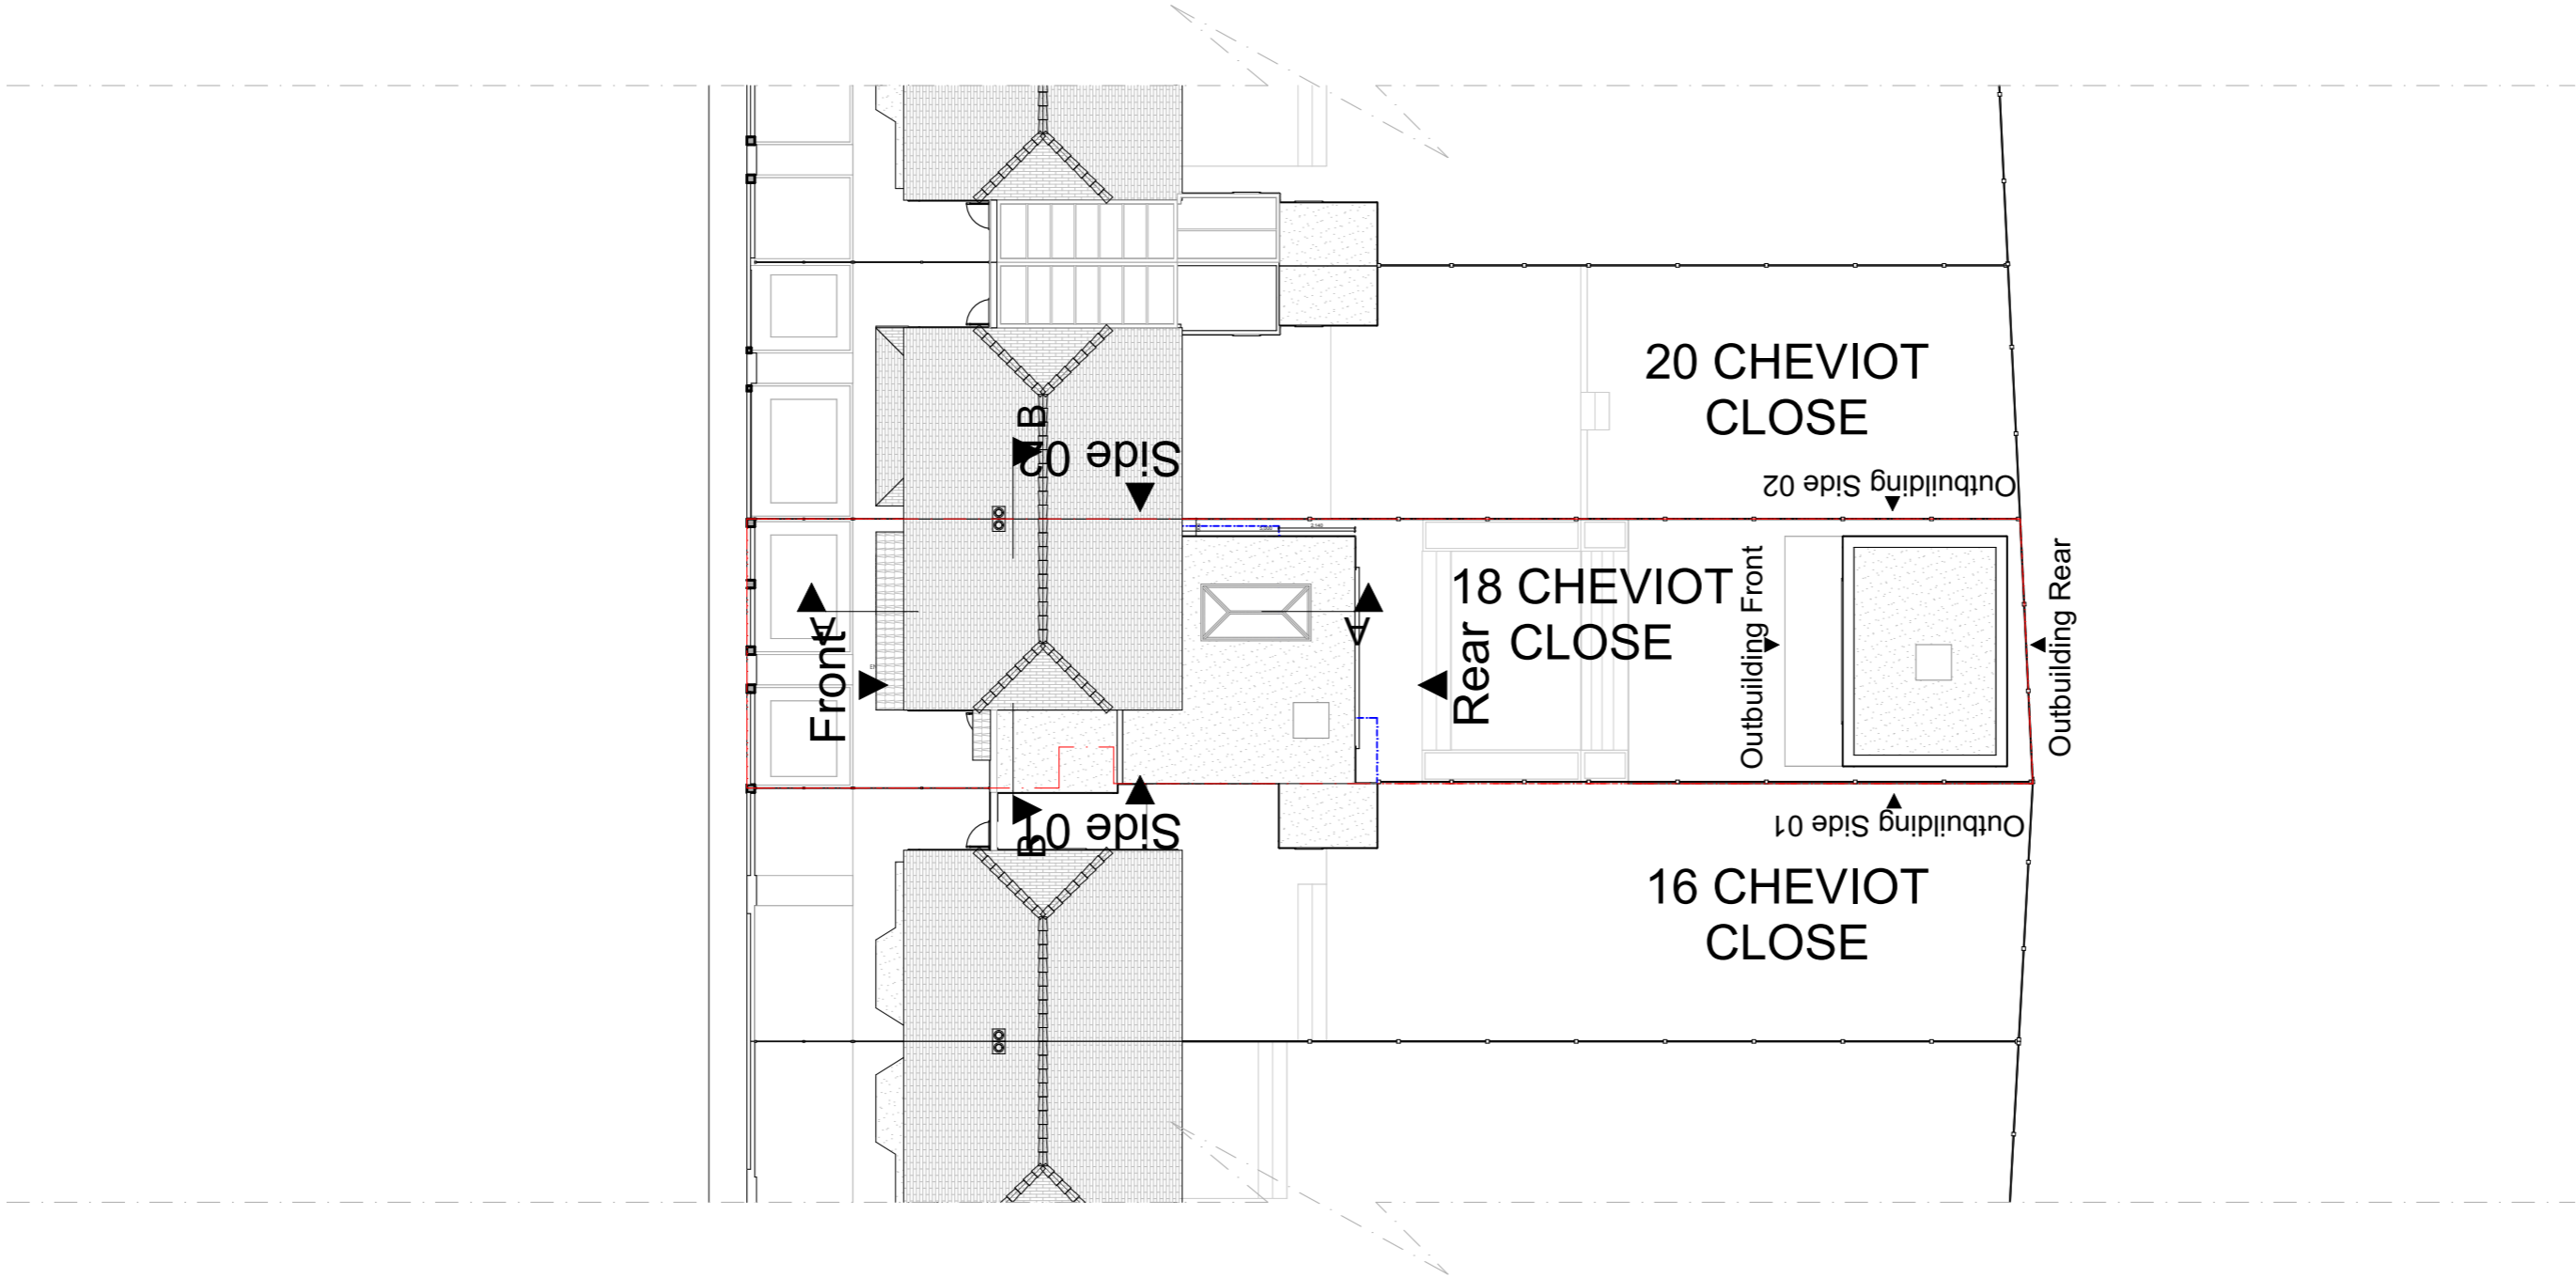

Proposed Site Plan
 Scale: 1:200

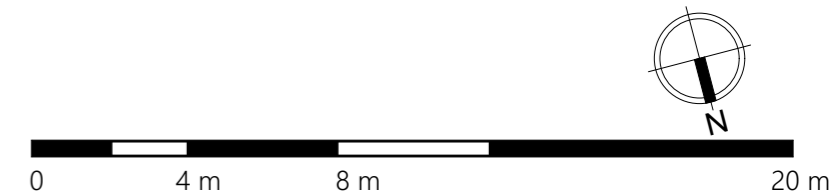

	Status S0	Scale @ A3 1:200	Purpose of Issue Planning	Originator Express Planning	Project Address 18 Cheviot Close, Bexleyheath, DA7 6SP	Project Description Erection of a single-storey rear/side extension following the demolition of existing extensions and erection of a single-storey outbuilding (summer house)	Layout Title Proposed Site Proposed Site Plan	Drawing Number															
	Project No: 178-DA7	Date 06 February 2024	Checked by MA					<table border="1"> <tr> <th>project</th> <th>originator</th> <th>zone</th> <th>level</th> <th>type</th> <th>role</th> <th>number</th> <th>rev</th> </tr> <tr> <td>178-DA7</td> <td>- GA</td> <td>- ZZ</td> <td>- XX</td> <td>- DR</td> <td>- N/A</td> <td>- 200200</td> <td></td> </tr> </table>	project	originator	zone	level	type	role	number	rev	178-DA7	- GA	- ZZ	- XX	- DR	- N/A	- 200200
project	originator	zone	level	type	role	number	rev																
178-DA7	- GA	- ZZ	- XX	- DR	- N/A	- 200200																	