




Proposed Outbuilding Front Elevation
Scale: 1:50

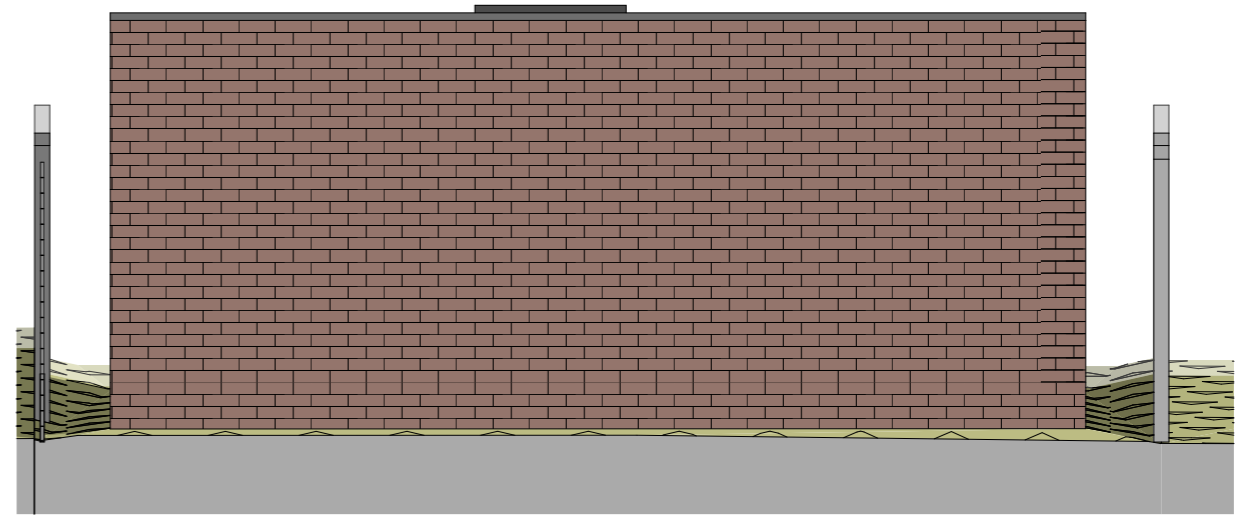


Proposed Outbuilding Rear Elevation
Scale: 1:50

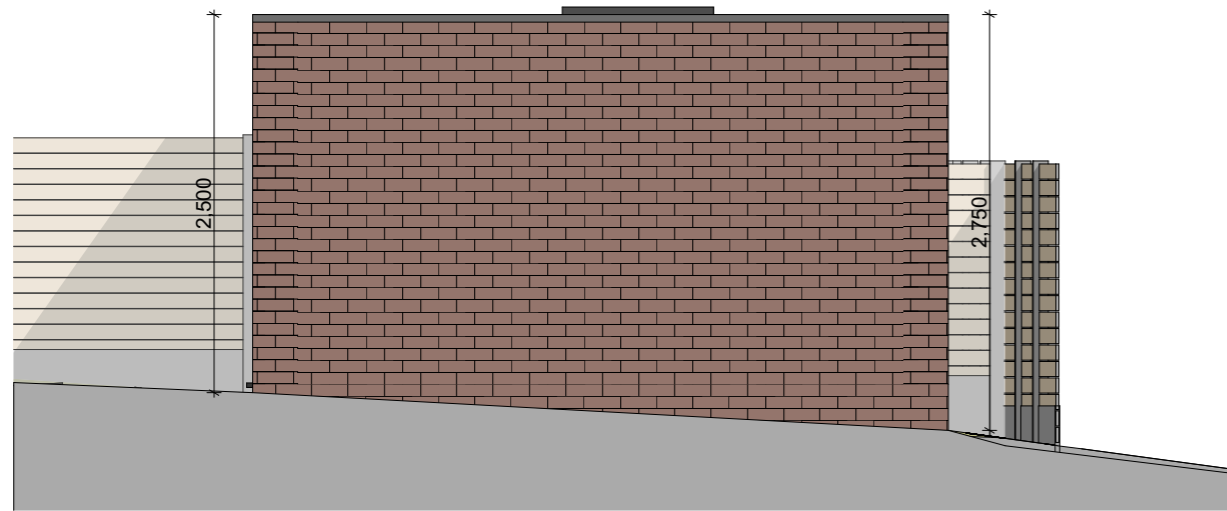

Proposed Outbuilding Side 01 Elevation
Scale: 1:50

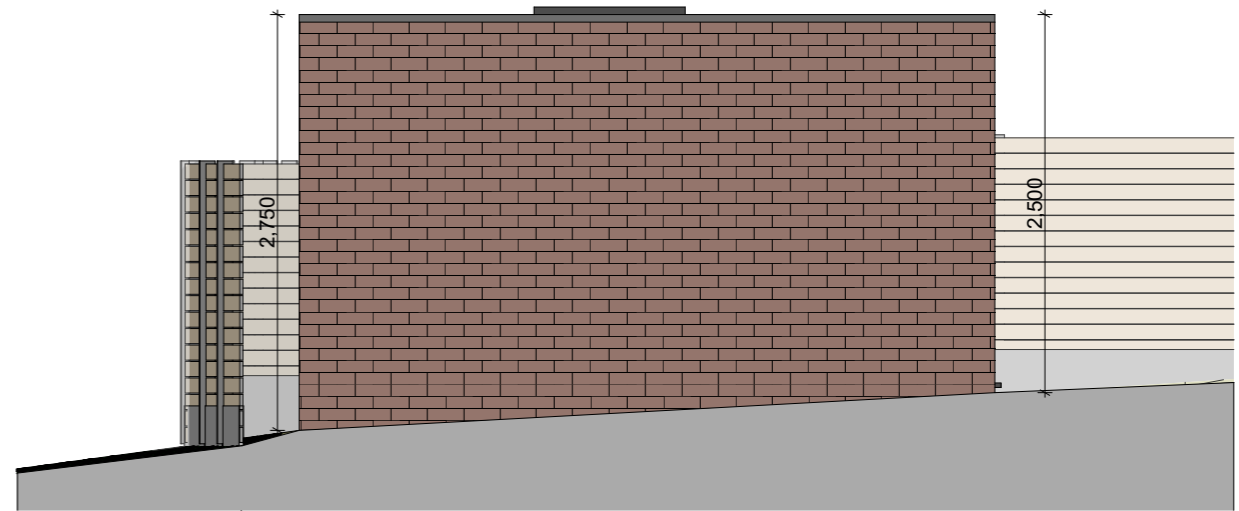

Proposed Outbuilding Side 02 Elevation
Scale: 1:50

 

Status
S0

Scale @ A3
1:50
Project No:
178-DA7

Purpose of Issue
Planning
Date
06 February 2024

Originator
Express Planning
Checked by
MA

Project Address
18 Cheviot Close, Bexleyheath,
DA7 6SP

Project Description
Erection of a single-storey rear/side extension following the demolition of existing extensions and erection of a single-storey outbuilding (summer house)

Layout Title
Elevations Proposed
Proposed Outbuilding
Elevations

Drawing Number							
project	originator	zone	level	type	role	number	rev
178-DA7	- GA	- ZZ	- XX	- DR	- N/A	- 200403	