


Proposed Ground Floor Plan
Scale: 1:50

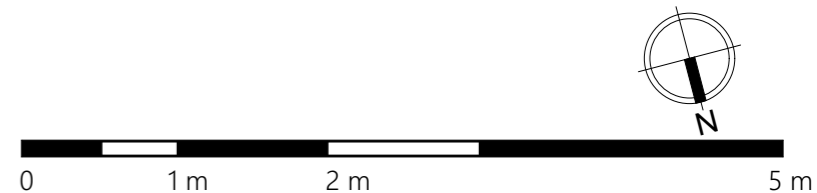

Status
S0

Scale @ A3
1:50
Project No:
178-DA7

Purpose of Issue
Planning
Date
06 February 2024

Originator
Express Planning
Checked by
MA

Project Address
**18 Cheviot Close, Bexleyheath,
DA7 6SP**

Project Description
Erection of a single-storey rear/side extension following the demolition of existing extensions and erection of a single-storey outbuilding (summer house)

Layout Title
**Plans Proposed
0. GF-Proposed Ground Floor Plan**

Drawing Number
project | originator | zone | level | type | role | number | rev
178-DA7 - GA - ZZ - 00 - DR -N/A - 200301