
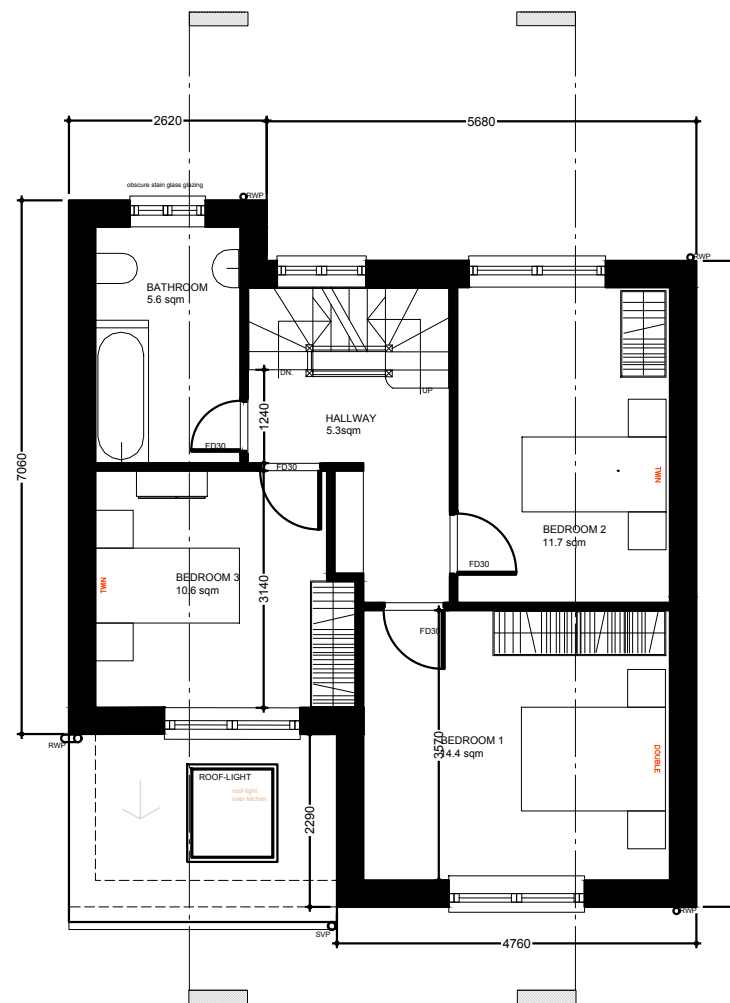


HOUSE TYPE B
PROPOSED GROUND FLOOR PLAN
Floor Area = 60.7 sqm

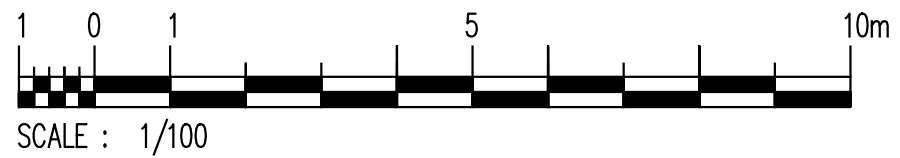

HOUSE TYPE B
PROPOSED FIRST FLOOR PLAN
Floor Area = 52.9 sqm

General Notes

--	--	--

No.	Revision/Issue	Date

Firm Name and Address
Hp Design Studio
 Architectural Design
 146 Essex Road, London E10 6BS
 purplehouse19@gmail.com
 M: 07956883273

Project Name and Address
 PROPOSED DEVELOPMENT
 FOR 2 X 4-BEDROOM HOUSE
 AT 50 SYCAMORE ROAD,
 SIDCUP KENT DA15 8PL

Sheet Title
 HOUSE TYPE B
 PROPOSED GROUND AND
 FIRST FLOOR PLANS

Client

Date Nov. 2023	Sheet Number SCA-07
Scale 1:100 @A-3 sheet	