



HOUSE TYPE A
PROPOSED GROUND FLOOR PLAN
Floor Area = 60.5 sqm

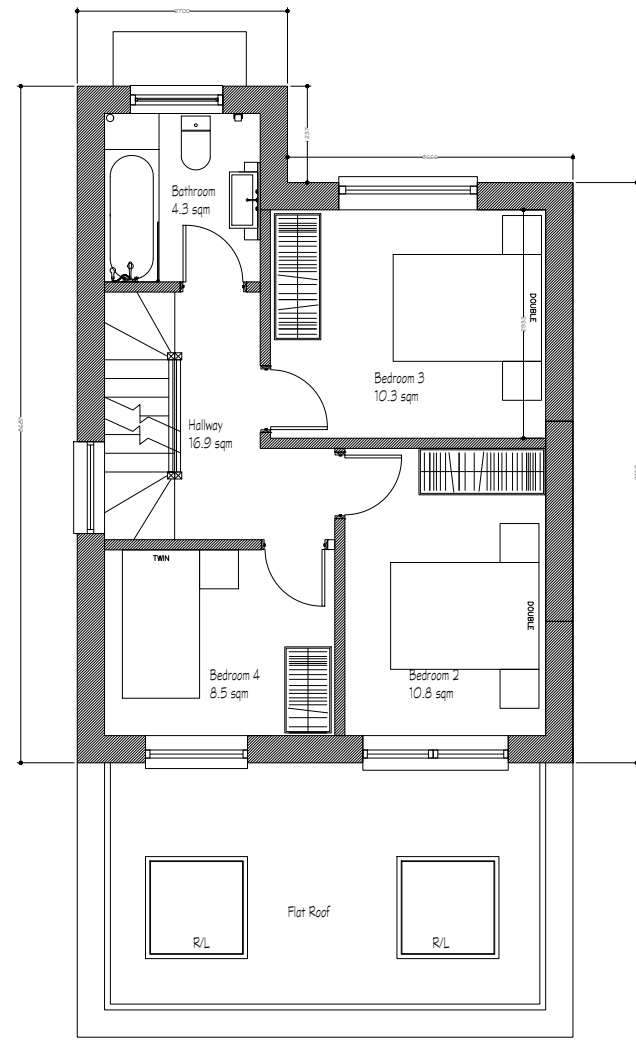


HOUSE TYPE A
PROPOSED FIRST FLOOR PLAN
Floor Area = 43.6 sqm



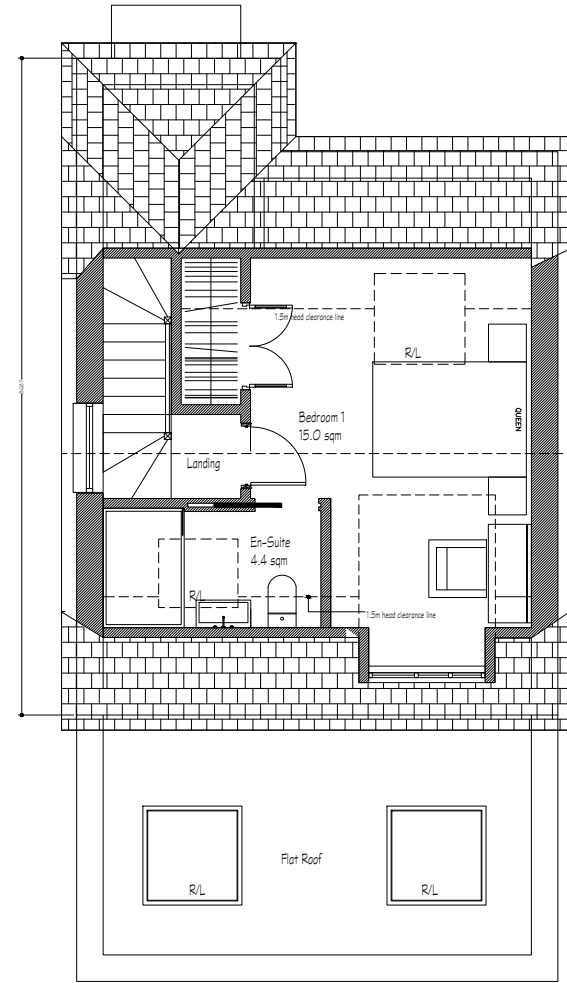


HOUSE TYPE A
PROPOSED LOFT FLOOR PLAN
Floor Area = 28.2 sqm

Total GIA = 132.3 sqm

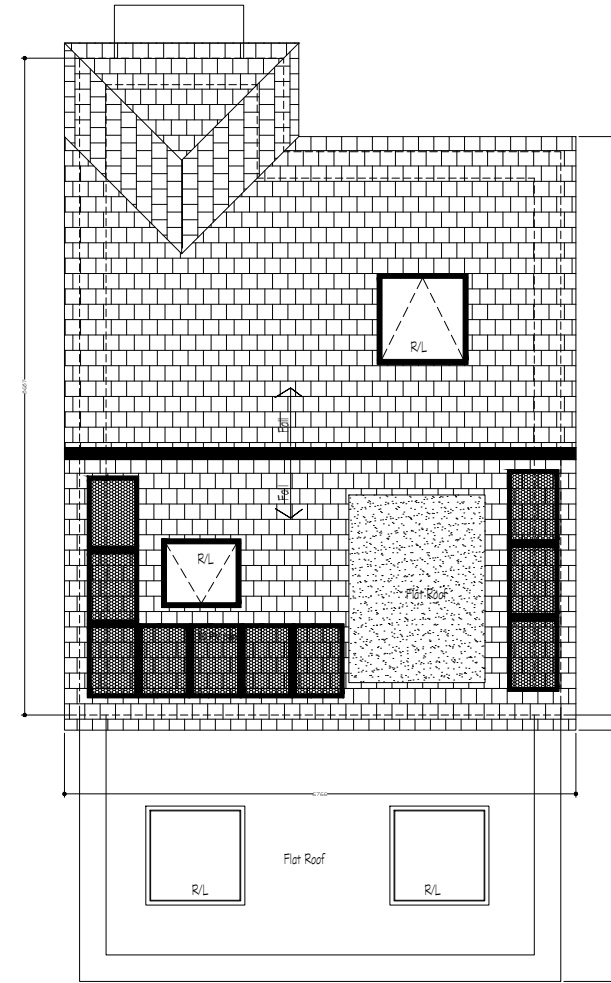

HOUSE TYPE A
PROPOSED ROOF PLAN

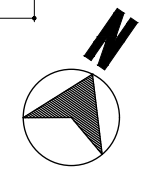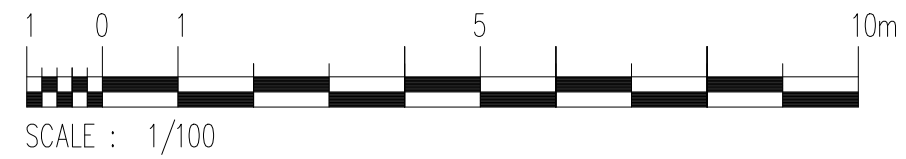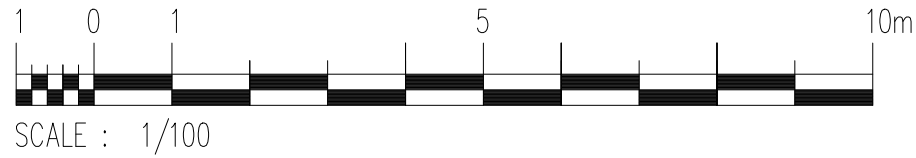

General Notes

No.	Revision/Issue	Date

No.	Revision/Issue	Date

Firm Name and Address
Hp Design Studio
 Architectural Design
 146 Essex Road, London E10 6BS
 purplehouse16@gmail.com
 M: 07956883273

Project Name and Address
 PROPOSED DEVELOPMENT
 FOR 2 X 4-BEDROOM HOUSE
 AT 50 SYCAMORE ROAD,
 SIDCUP KENT DA15 8PL

Sheet Title
 HOUSE TYPE A
 PROPOSED FLOOR PLANS

Client

Date Nov. 2023	Sheet Number
Scale 1:100 @A-3 sheet	SCA-04