



Note:-


- All dimensions where indicated are approximate and are for guidance purposes only. Actual dimensions should be checked on site.
- For proposed floor plans see drawing 2023/134 - 003.
- Contractor to assume design responsibility under CDM2015.
- Note, all structural information noted should be checked against detailed structural engineers information / calculation sheets.

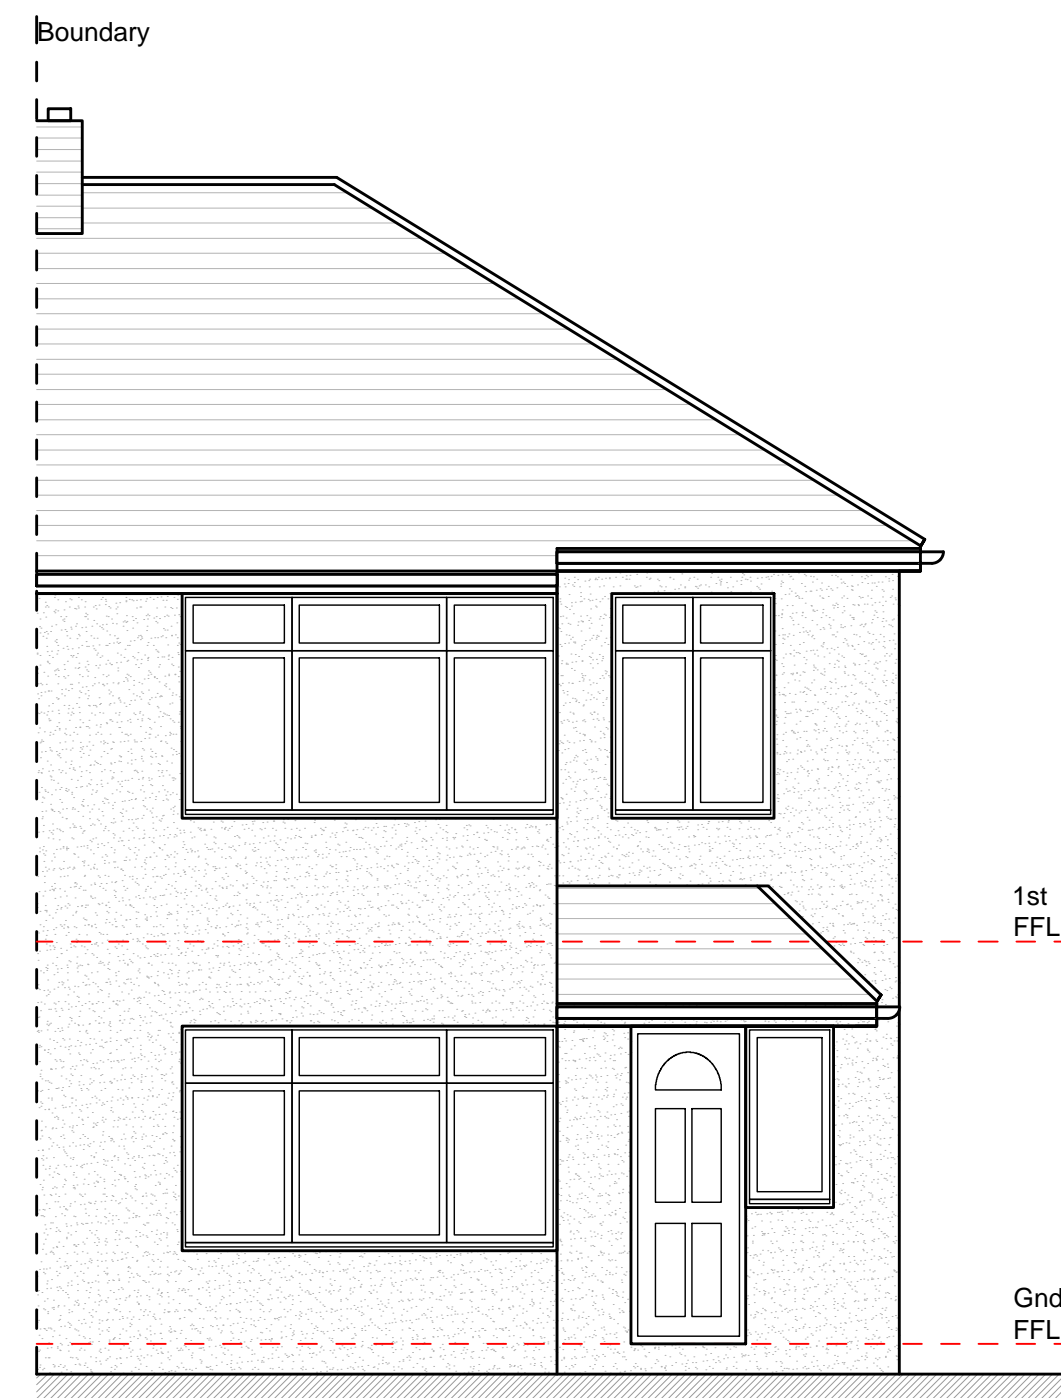



Front Elevation

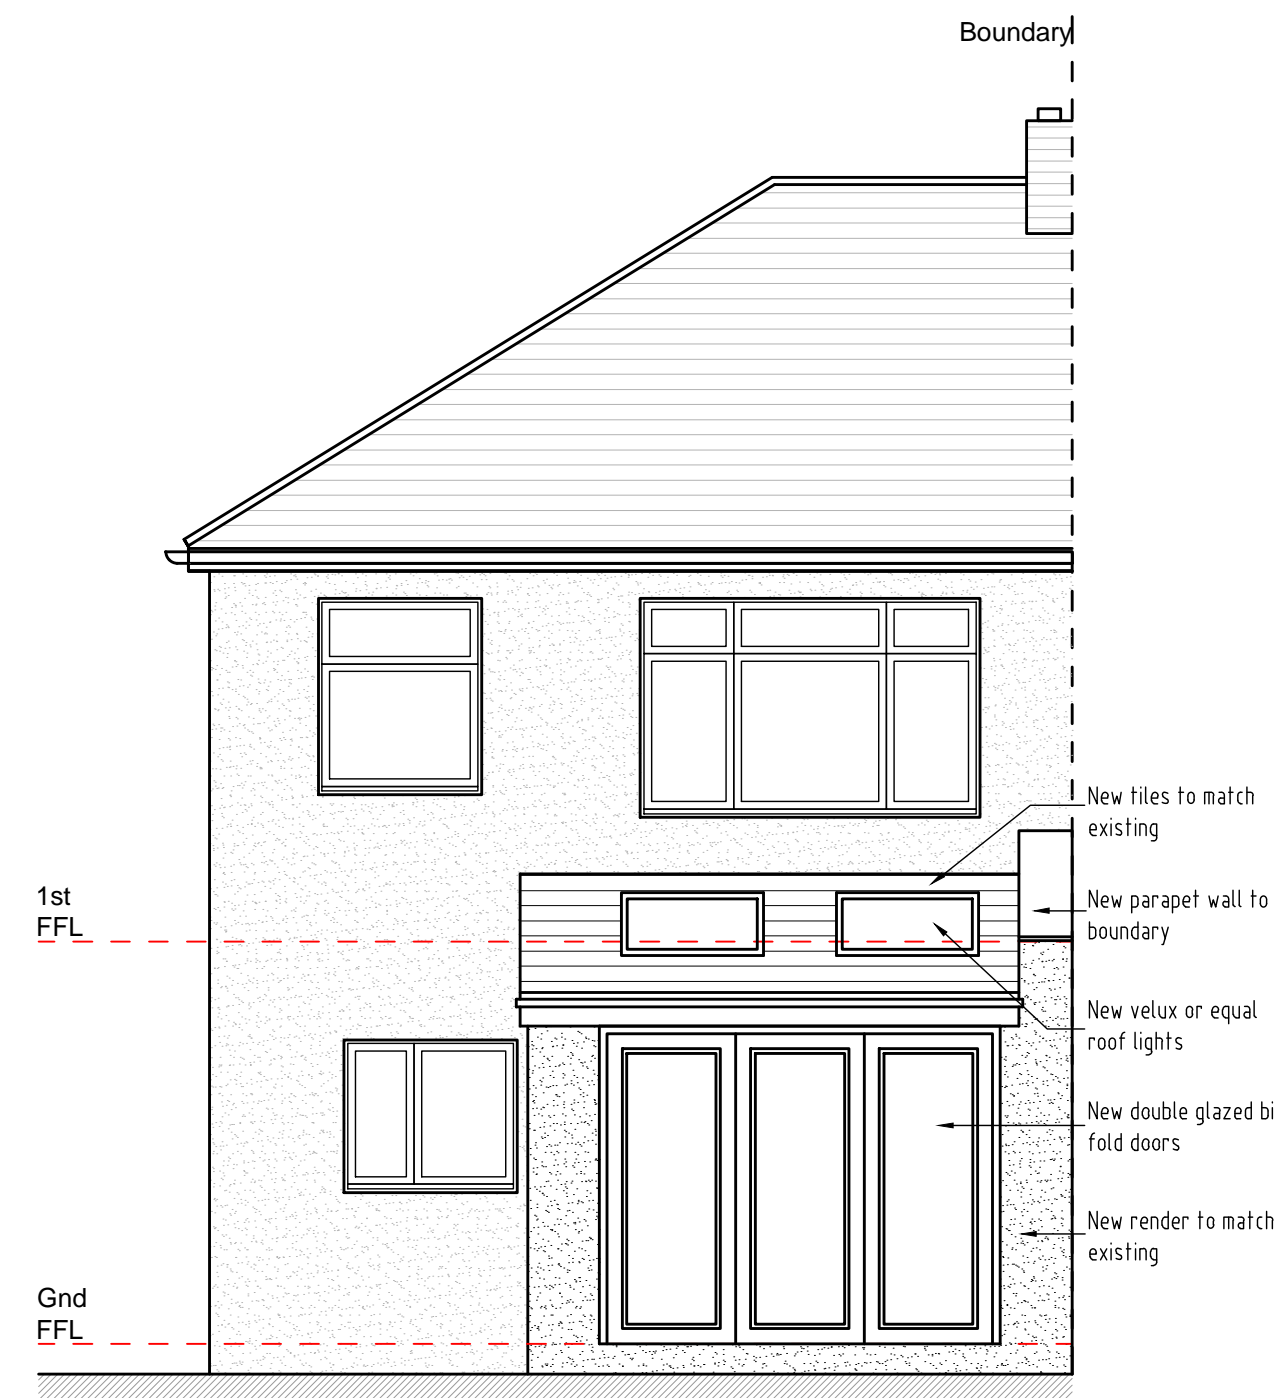

Rear Elevation

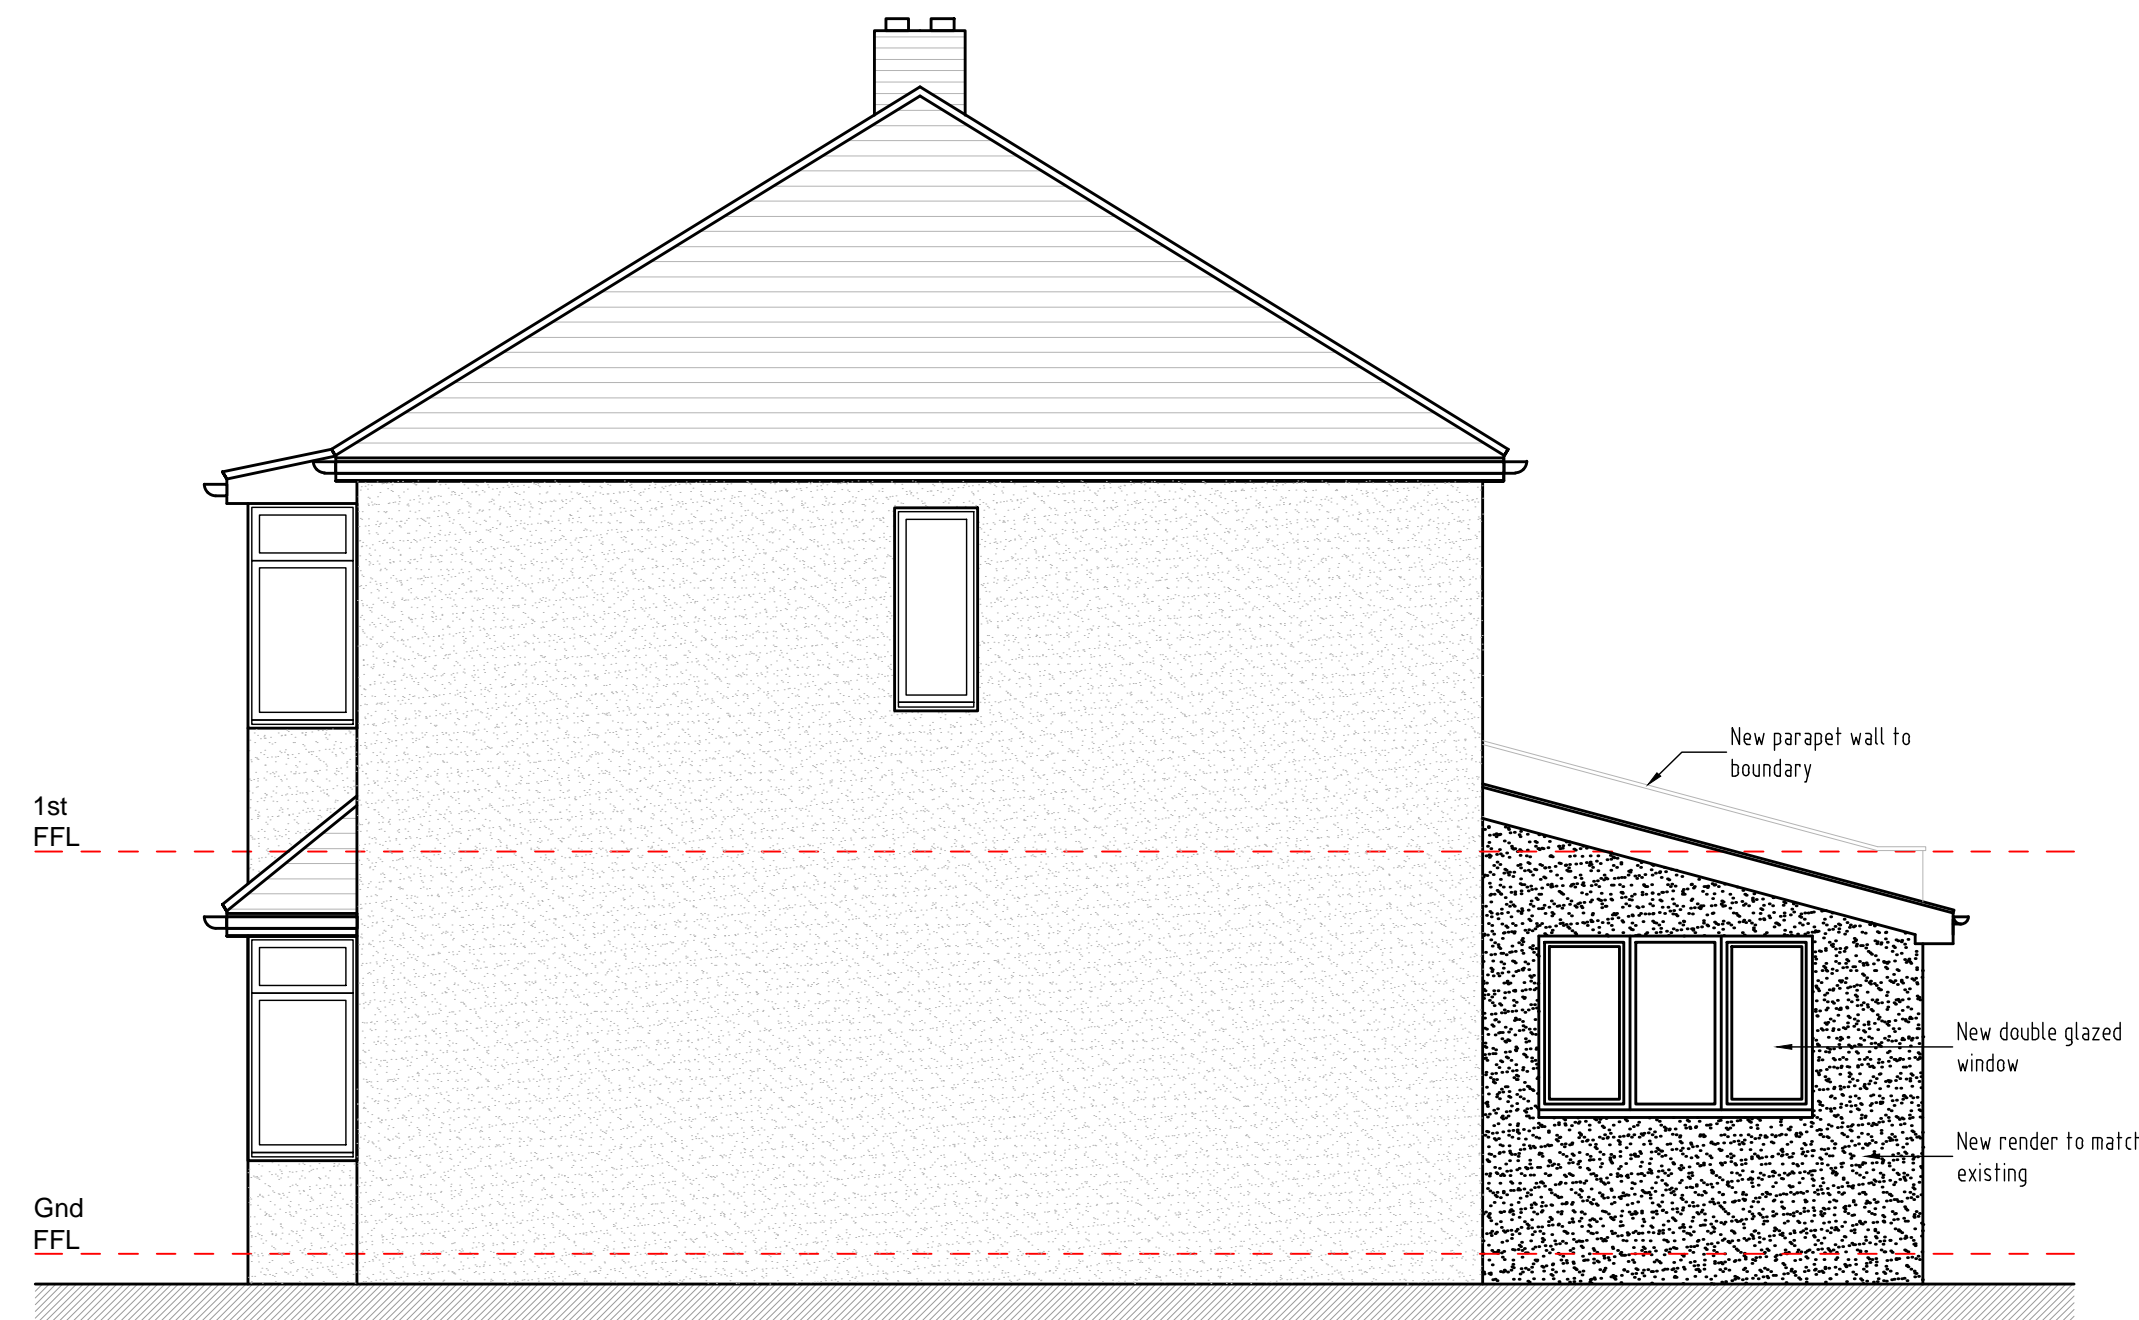

Side Elevation

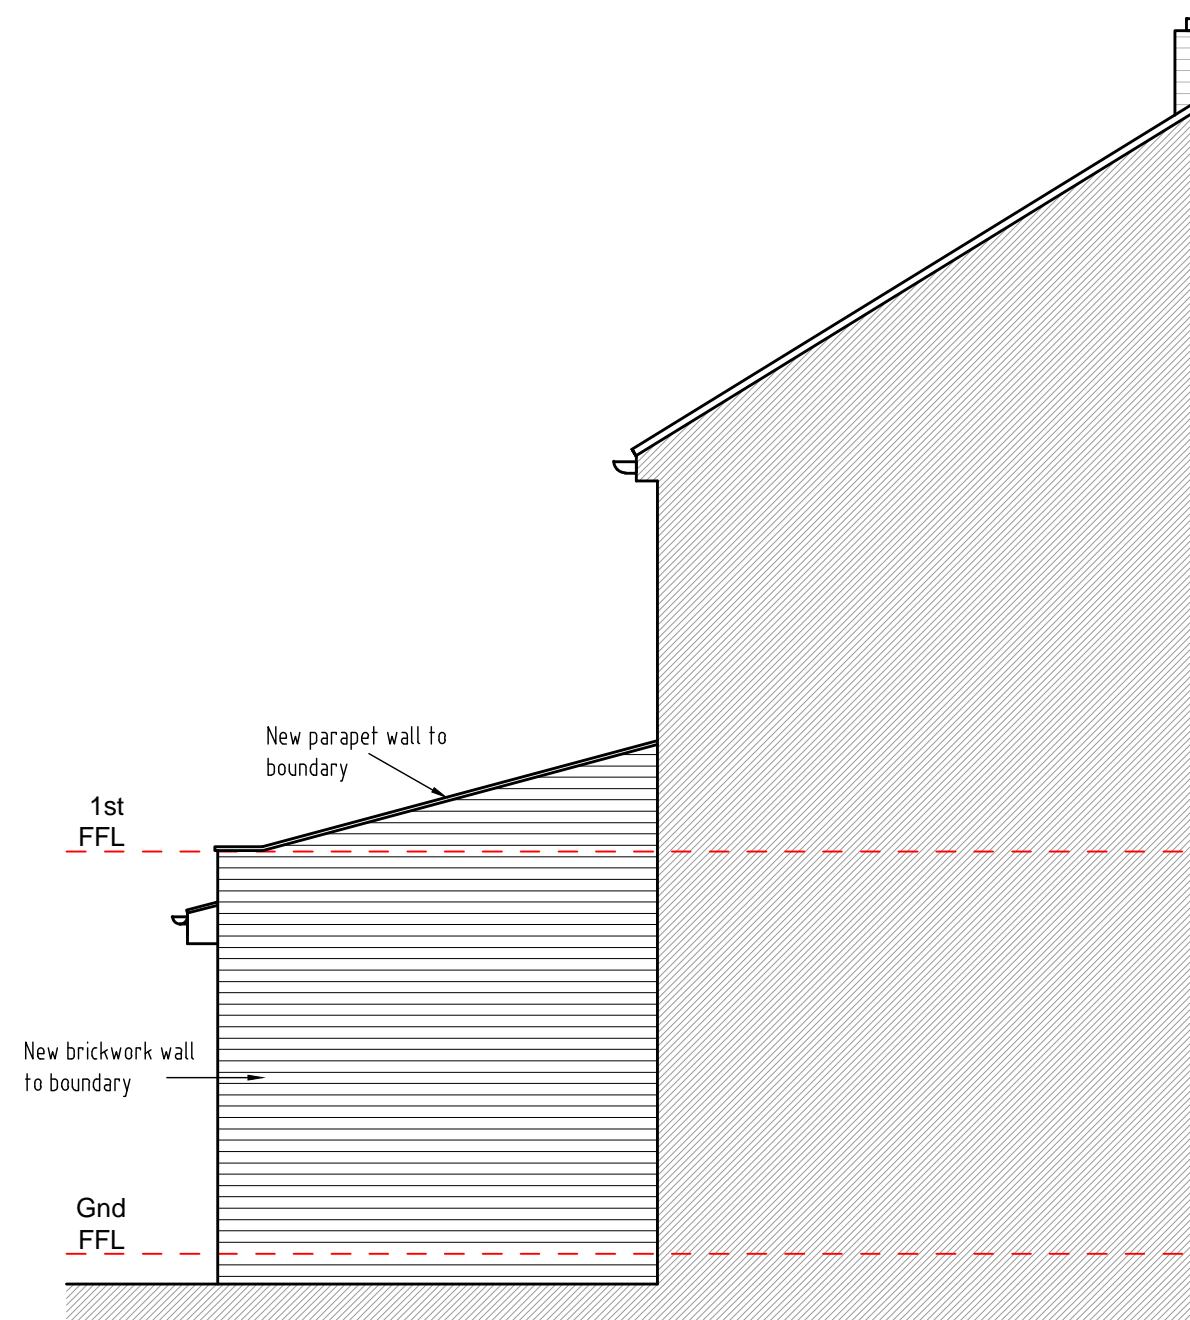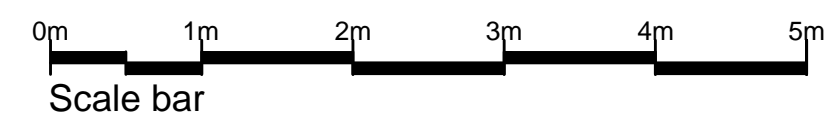

Side Elevation

REV	DESCRIPTION	DATE	INT	CHKD
STATUS	FOR INFORMATION			

Client

Project
81 Heron Hill, Belvedere,
Kent. DA17 5HJ

Title
Proposed Elevations

Scale	Date	Drawn	Checked
1:50@A1	24.07.23	N/A	N/A
Project No:	Drawing No.	Revision	
2023-134	004	~	