




Ground Floor Plan
Scale bar: 0m, 1m, 2m, 3m, 4m, 5m

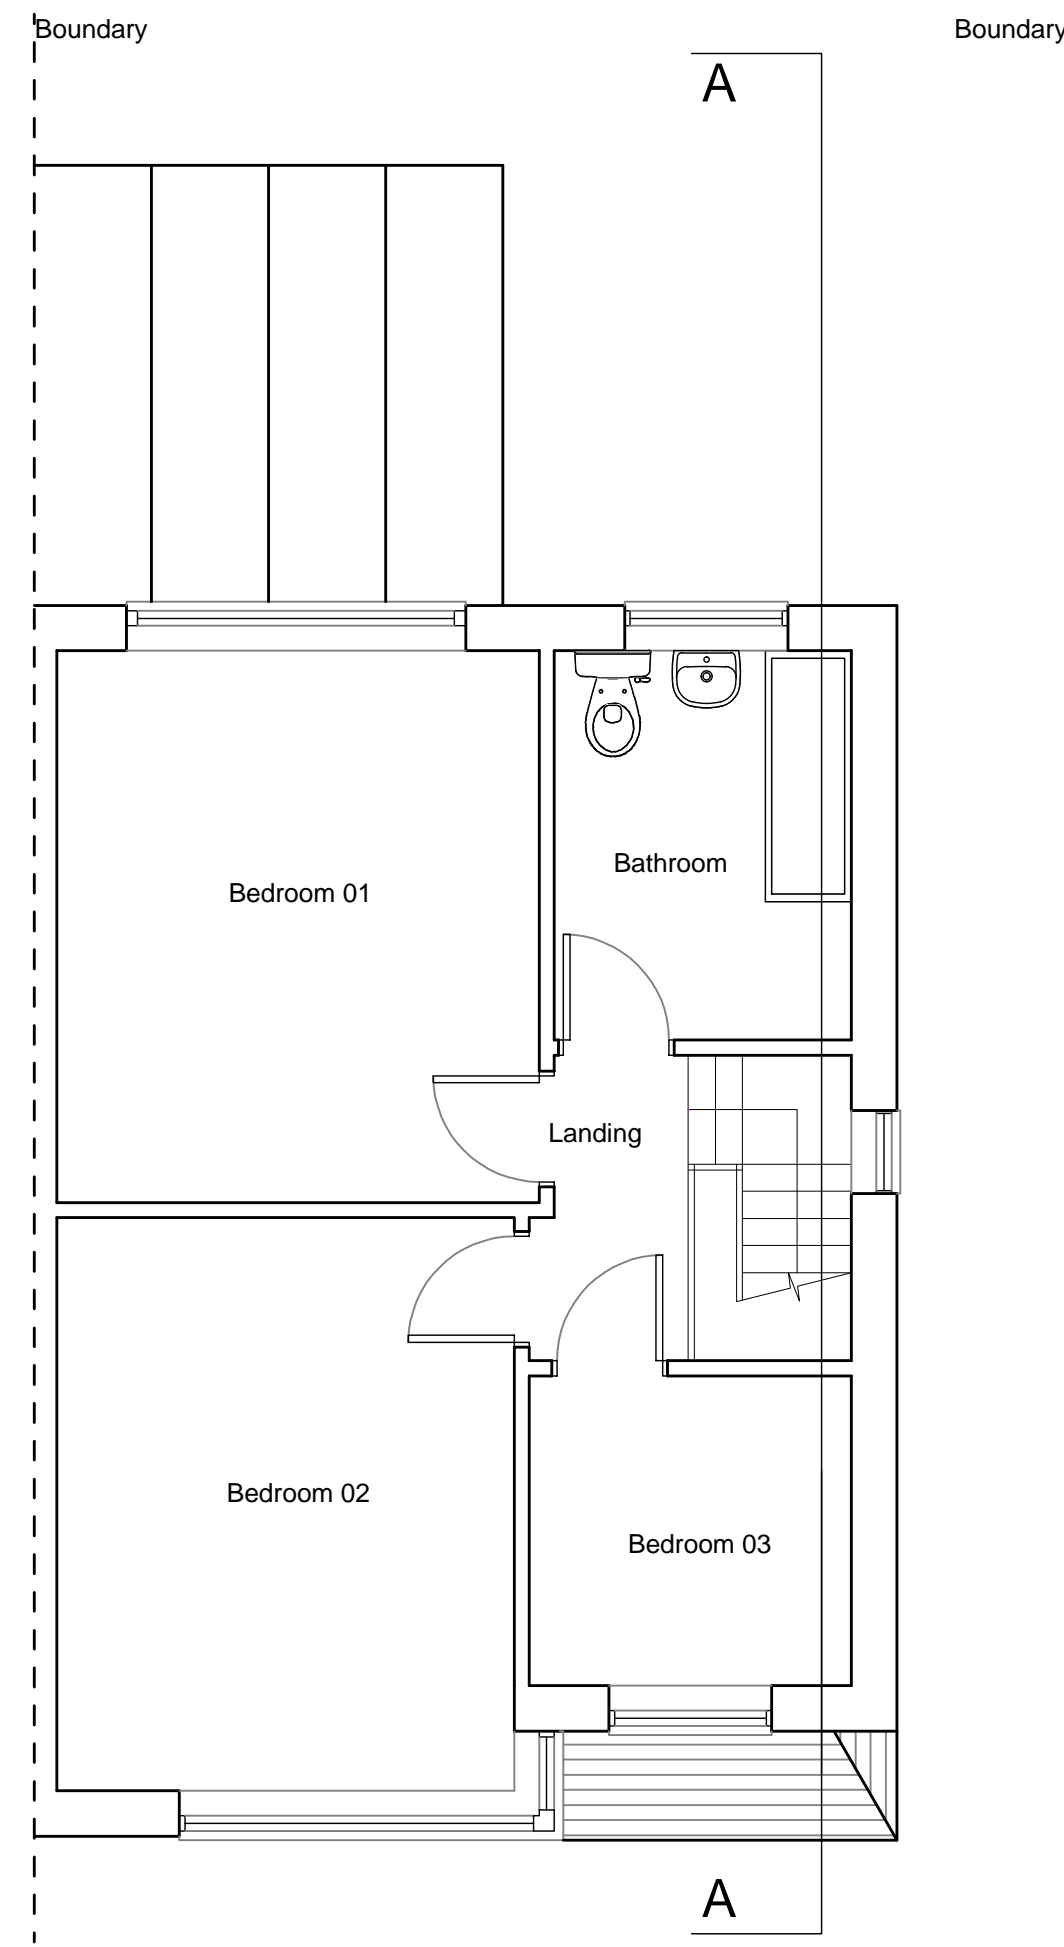


First Floor Plan

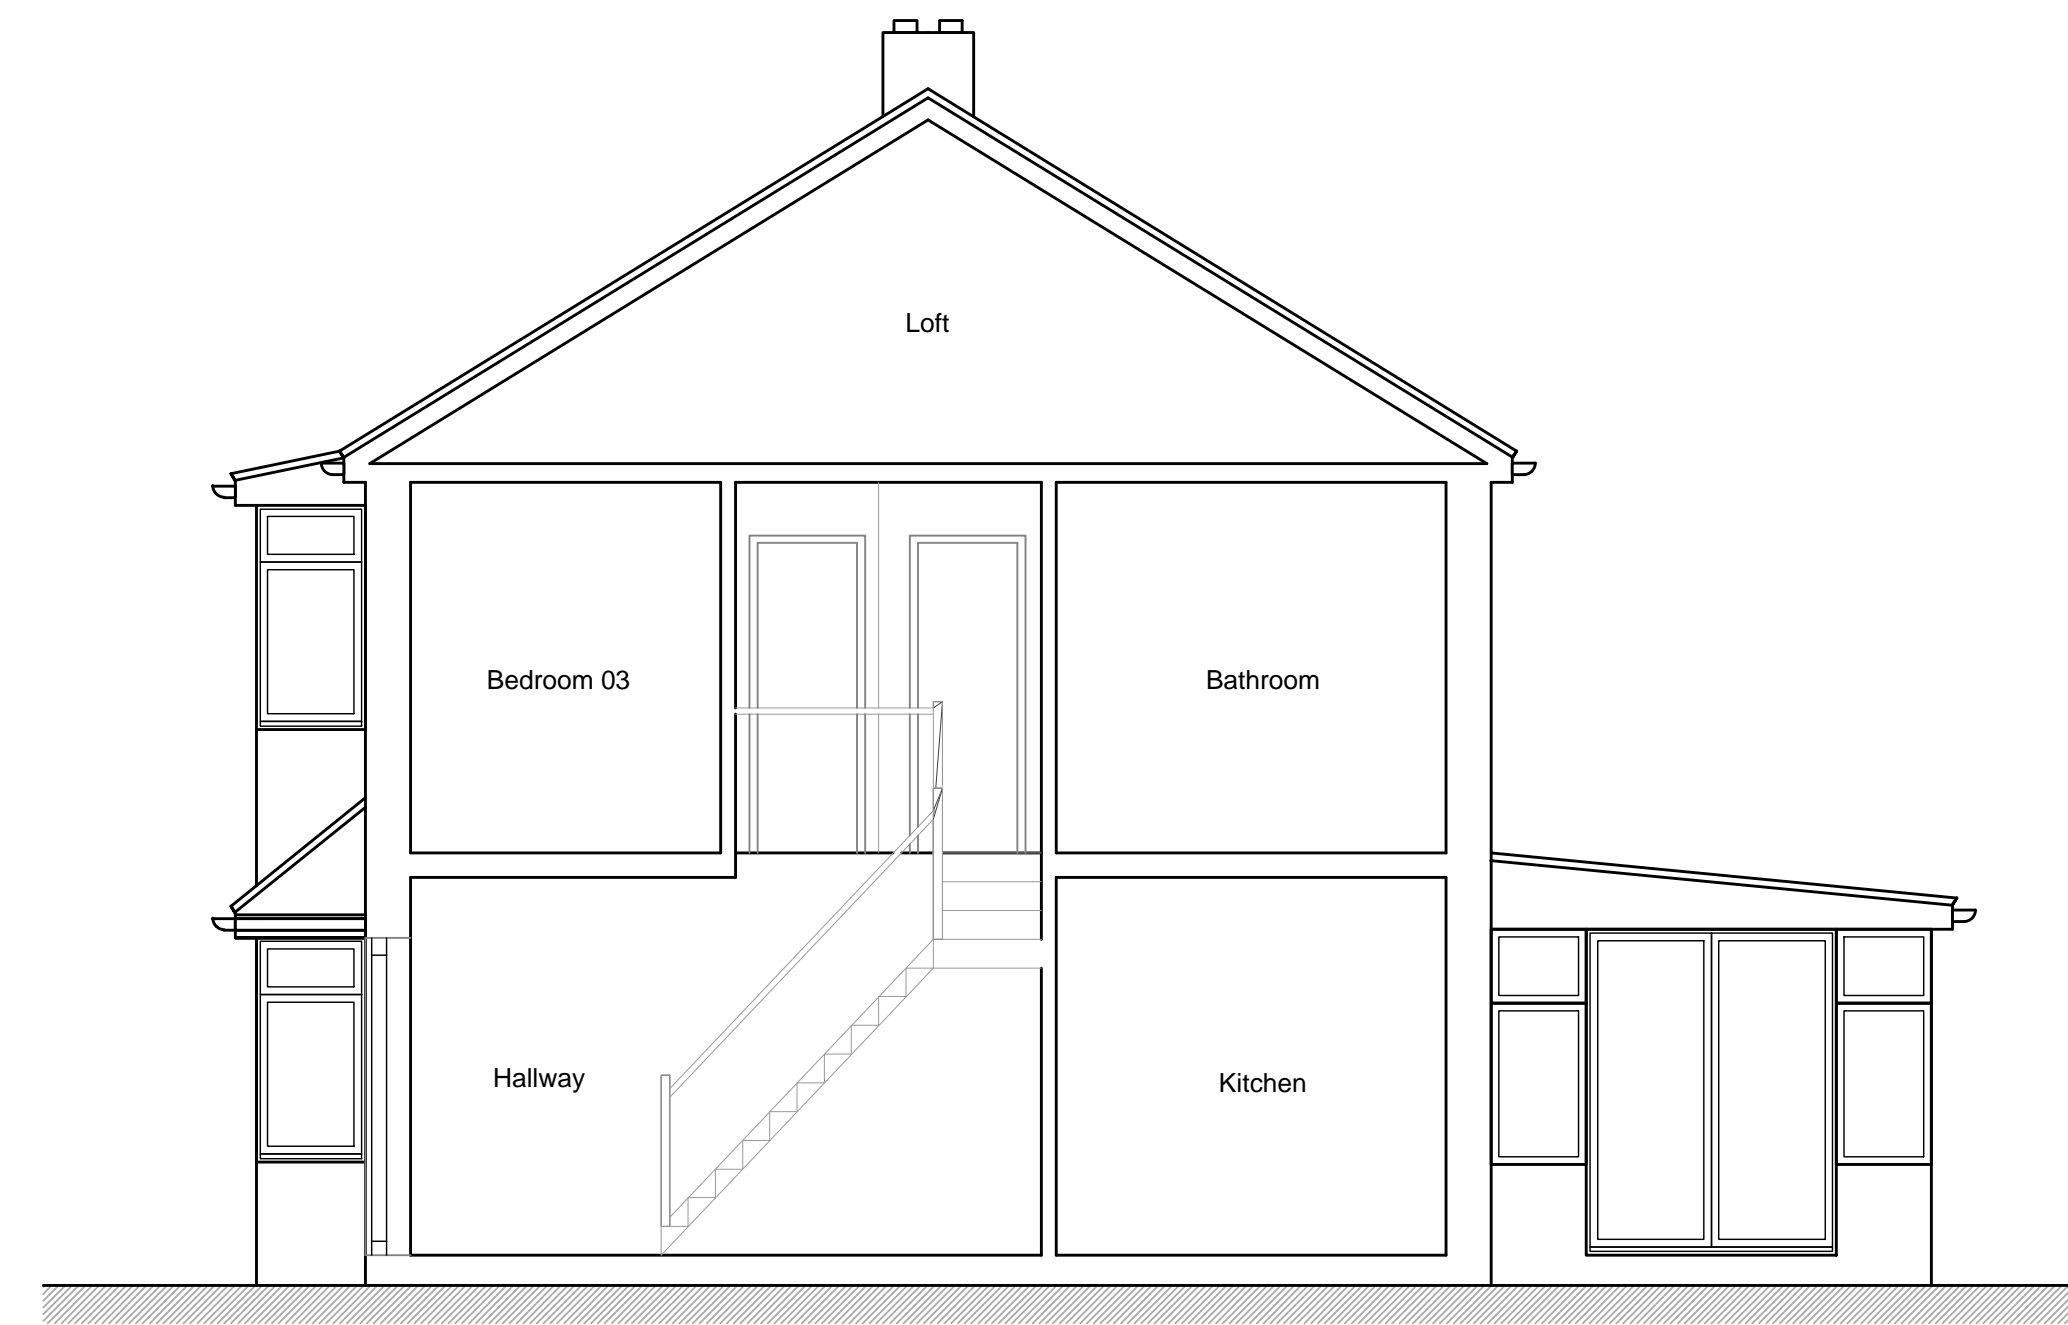


Section A-A

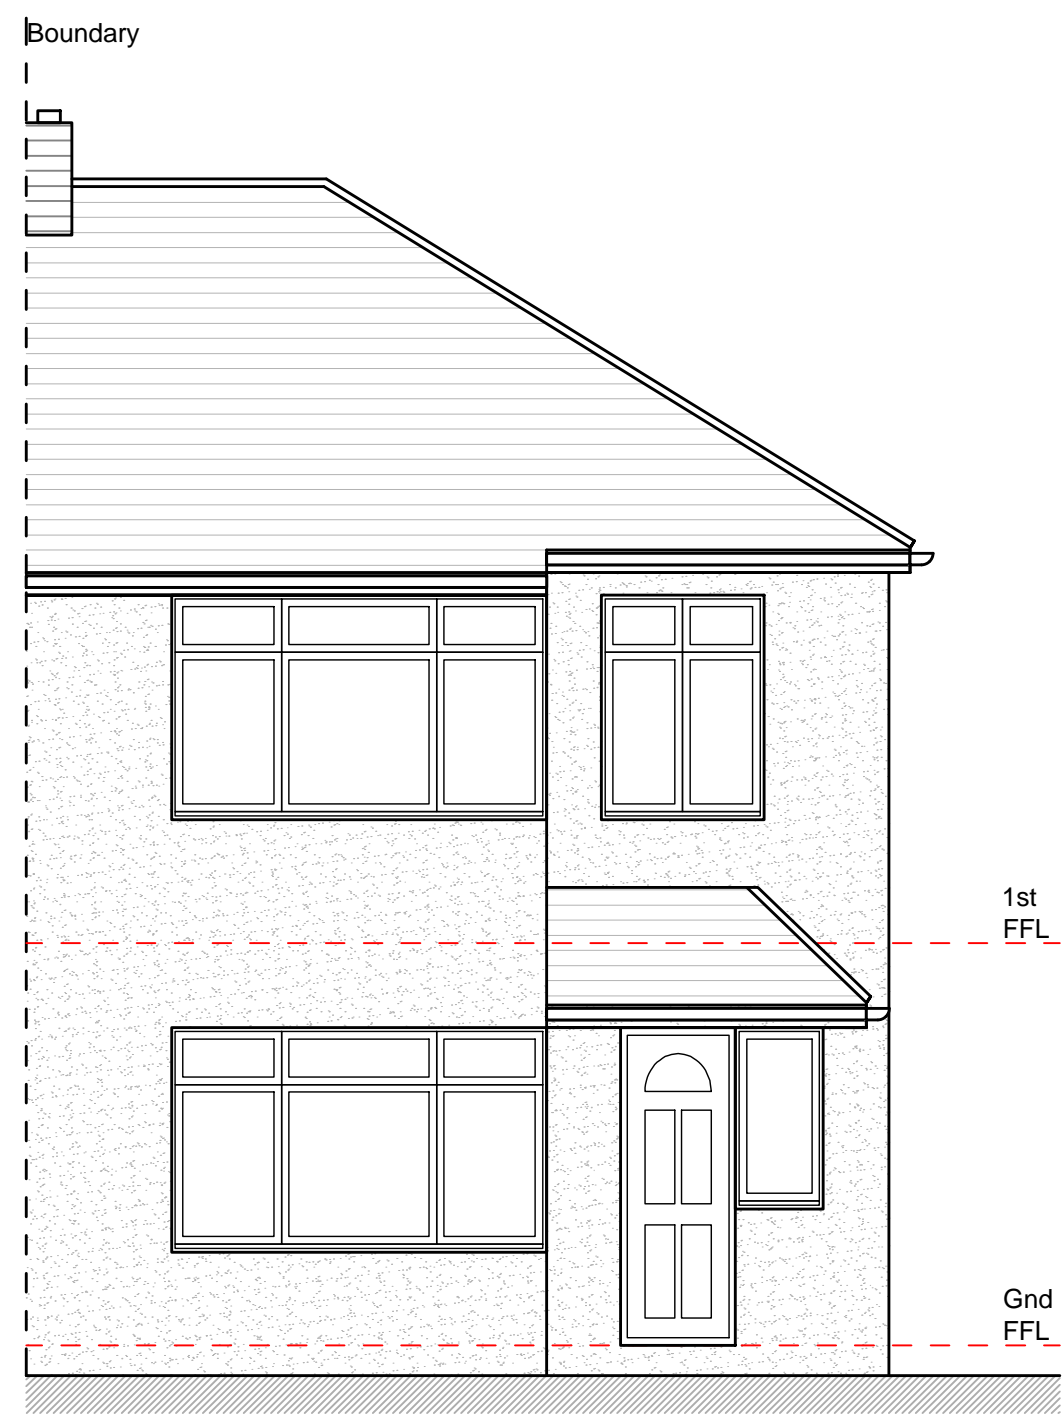

Front Elevation

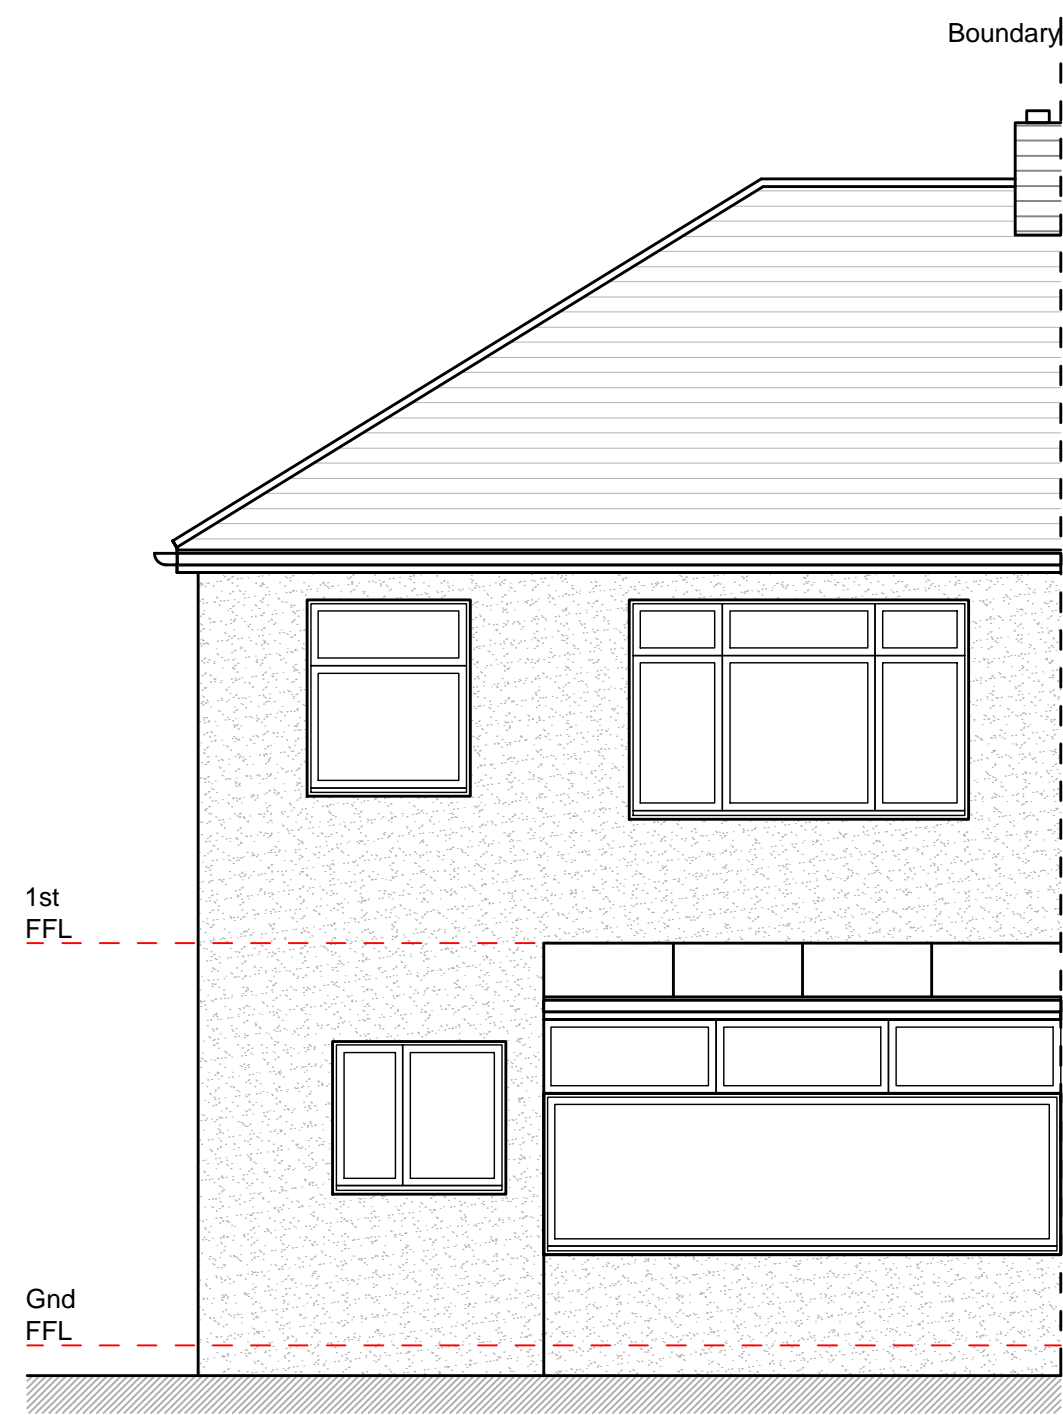

Rear Elevation

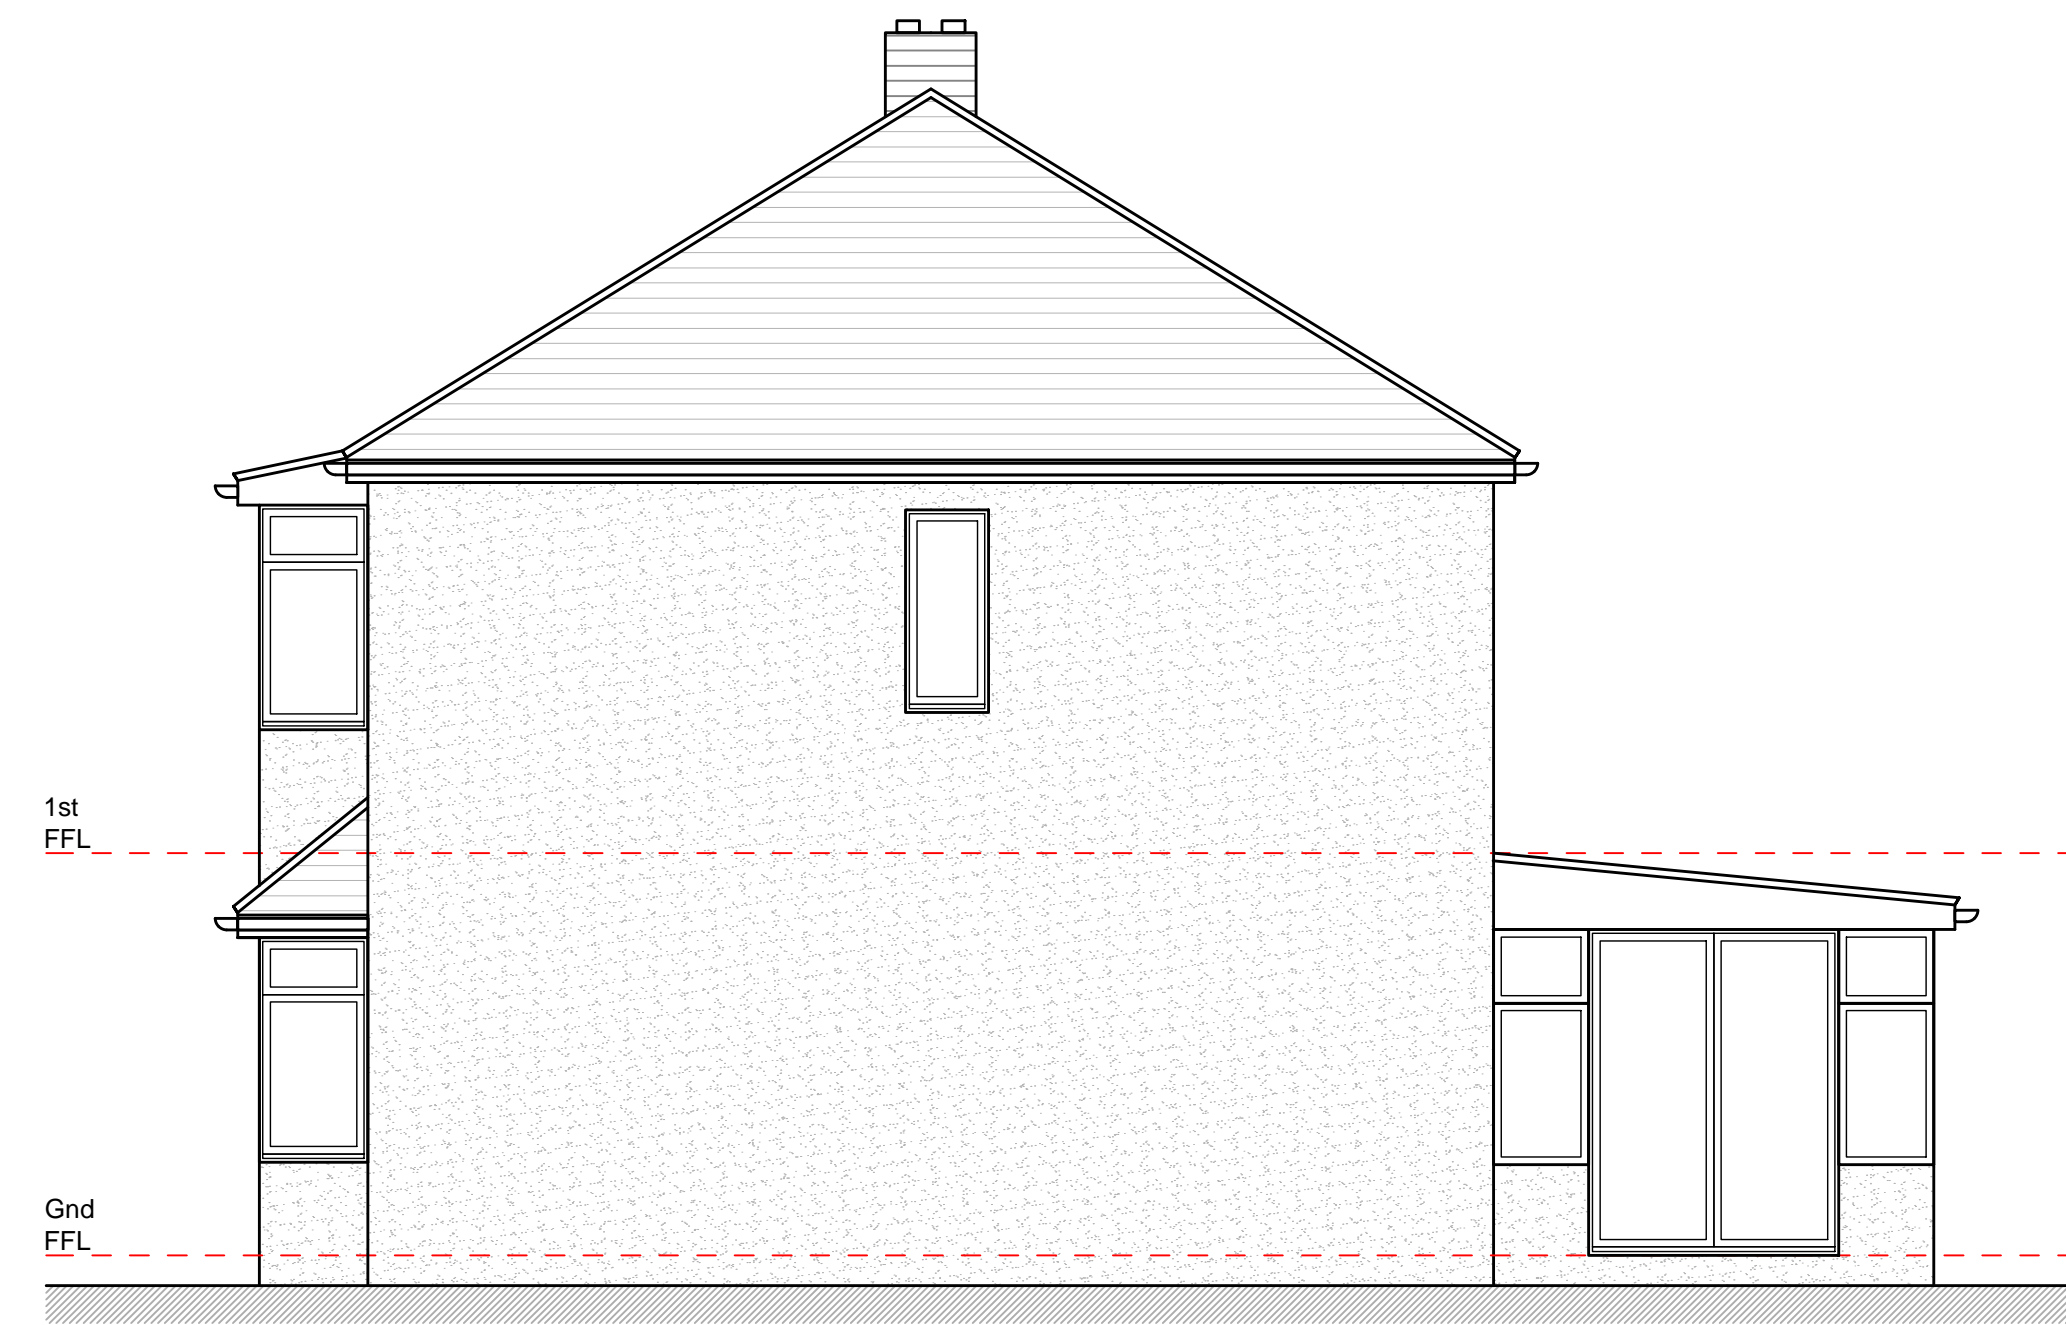

Side Elevation

REV	DESCRIPTION	DATE	INT	CHKD
STATUS	FOR INFORMATION			

Client

Project
81 Heron Hill, Belvedere,
Kent. DA17 5HJ

Title
Existing Plans, Elevations
& Section

Scale	Date	Drawn	Checked
1:50@A1	12/07/2023	N/A	N/A
Project No:	Drawing No.	Revision	
2023-134	002	~	