
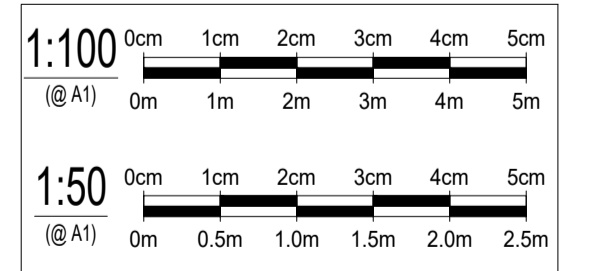
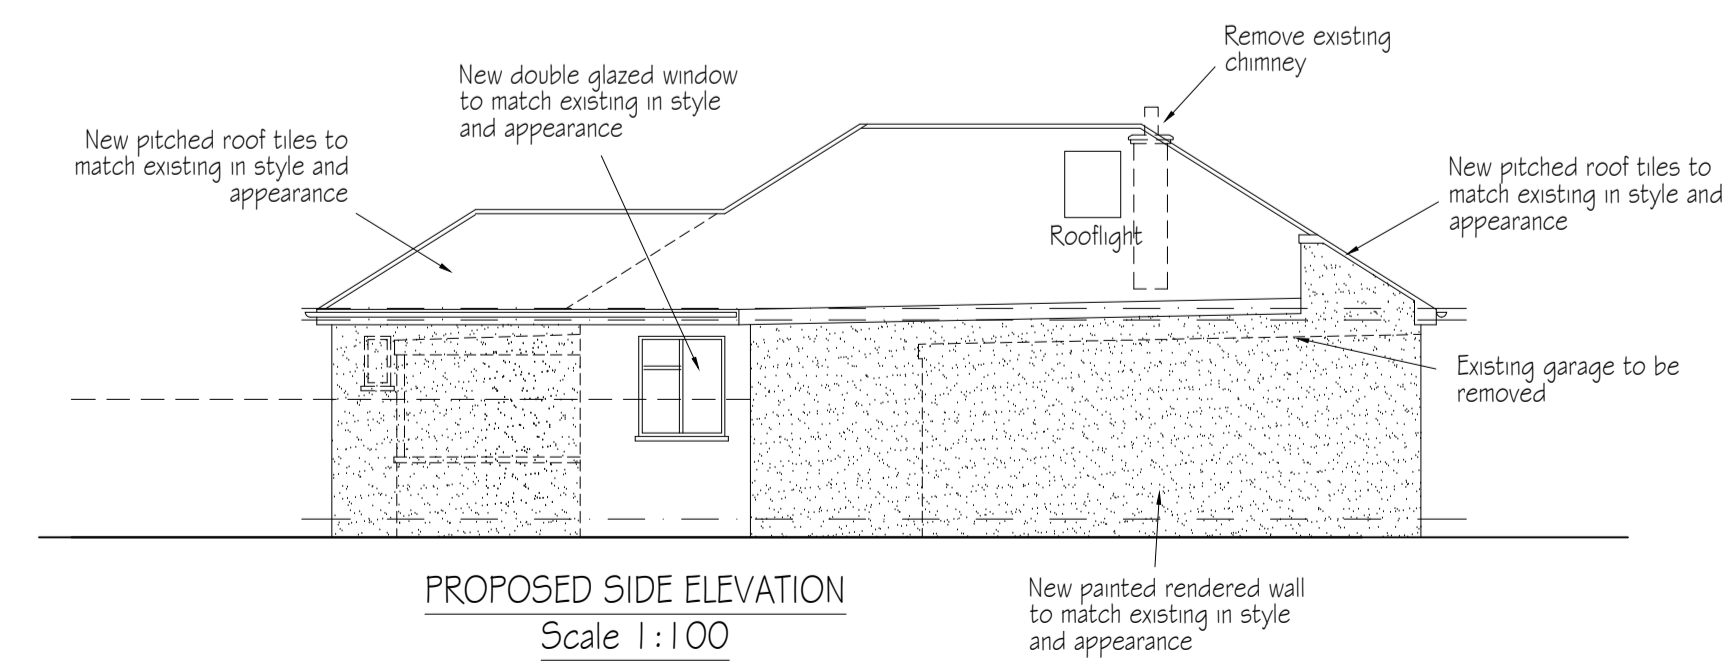
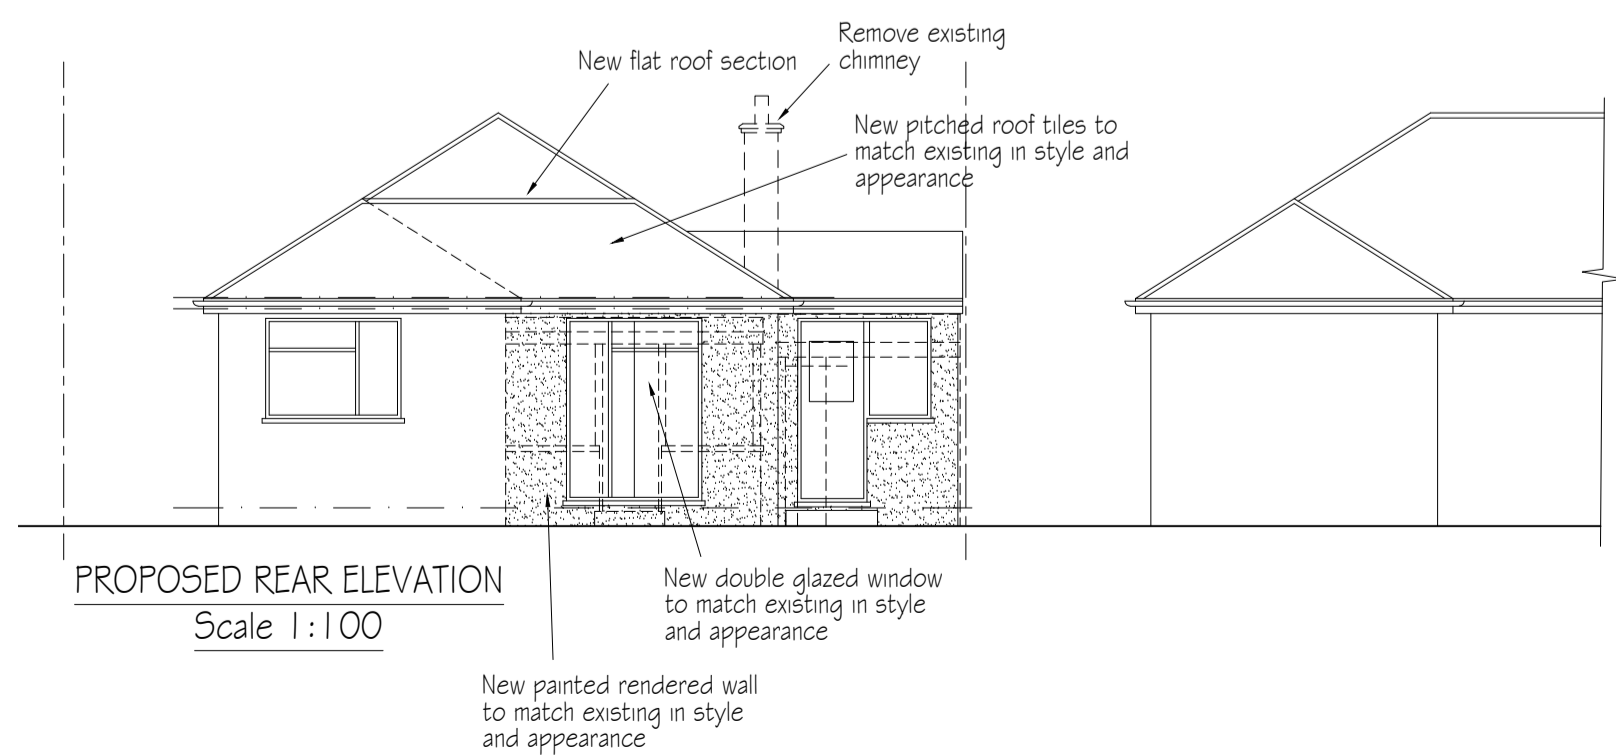
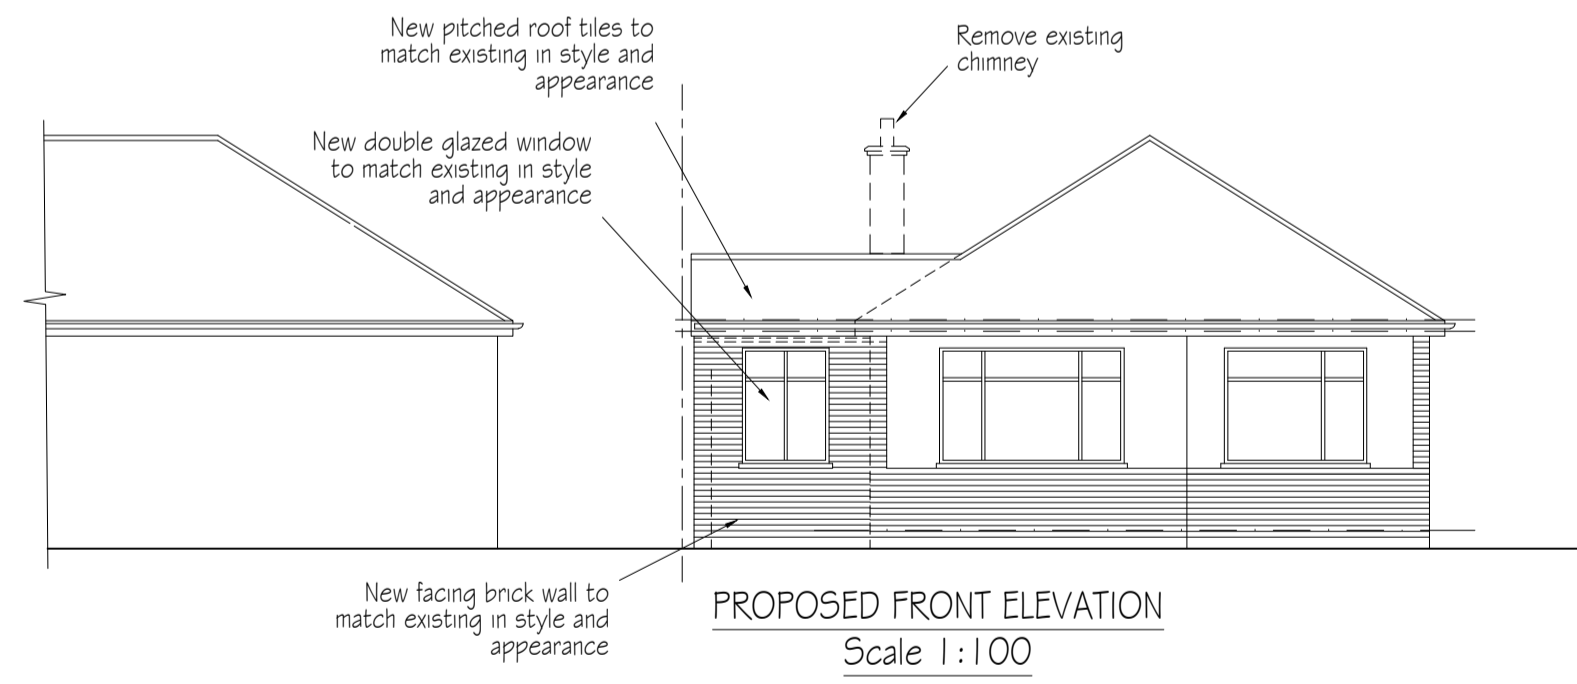
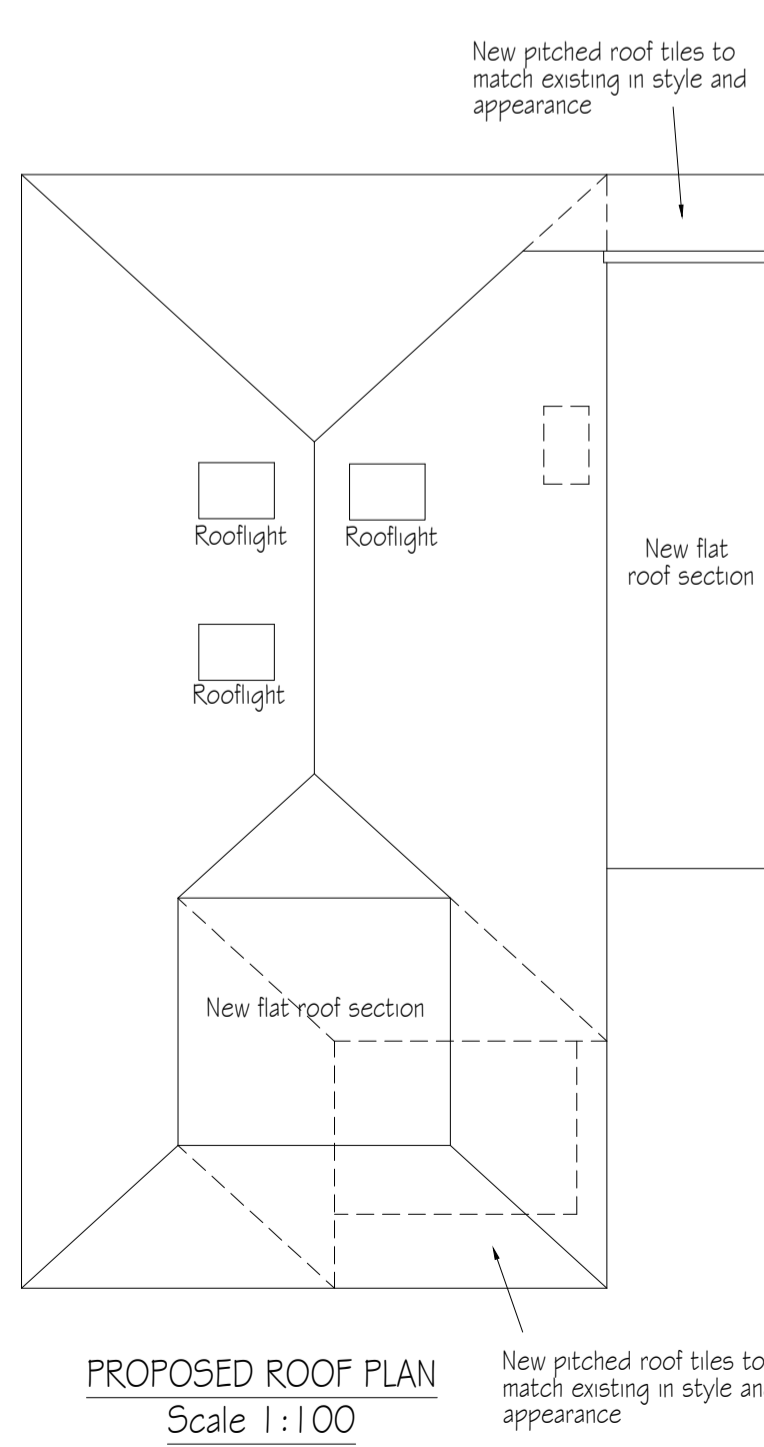
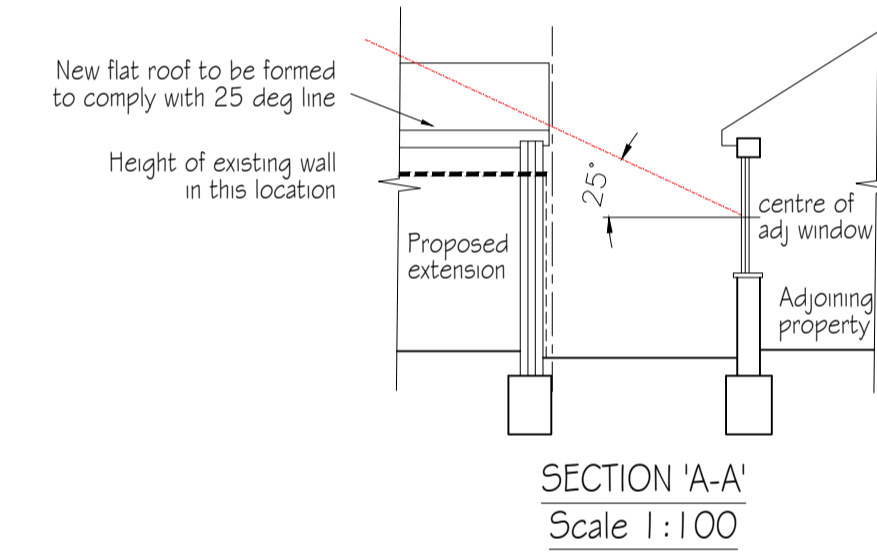
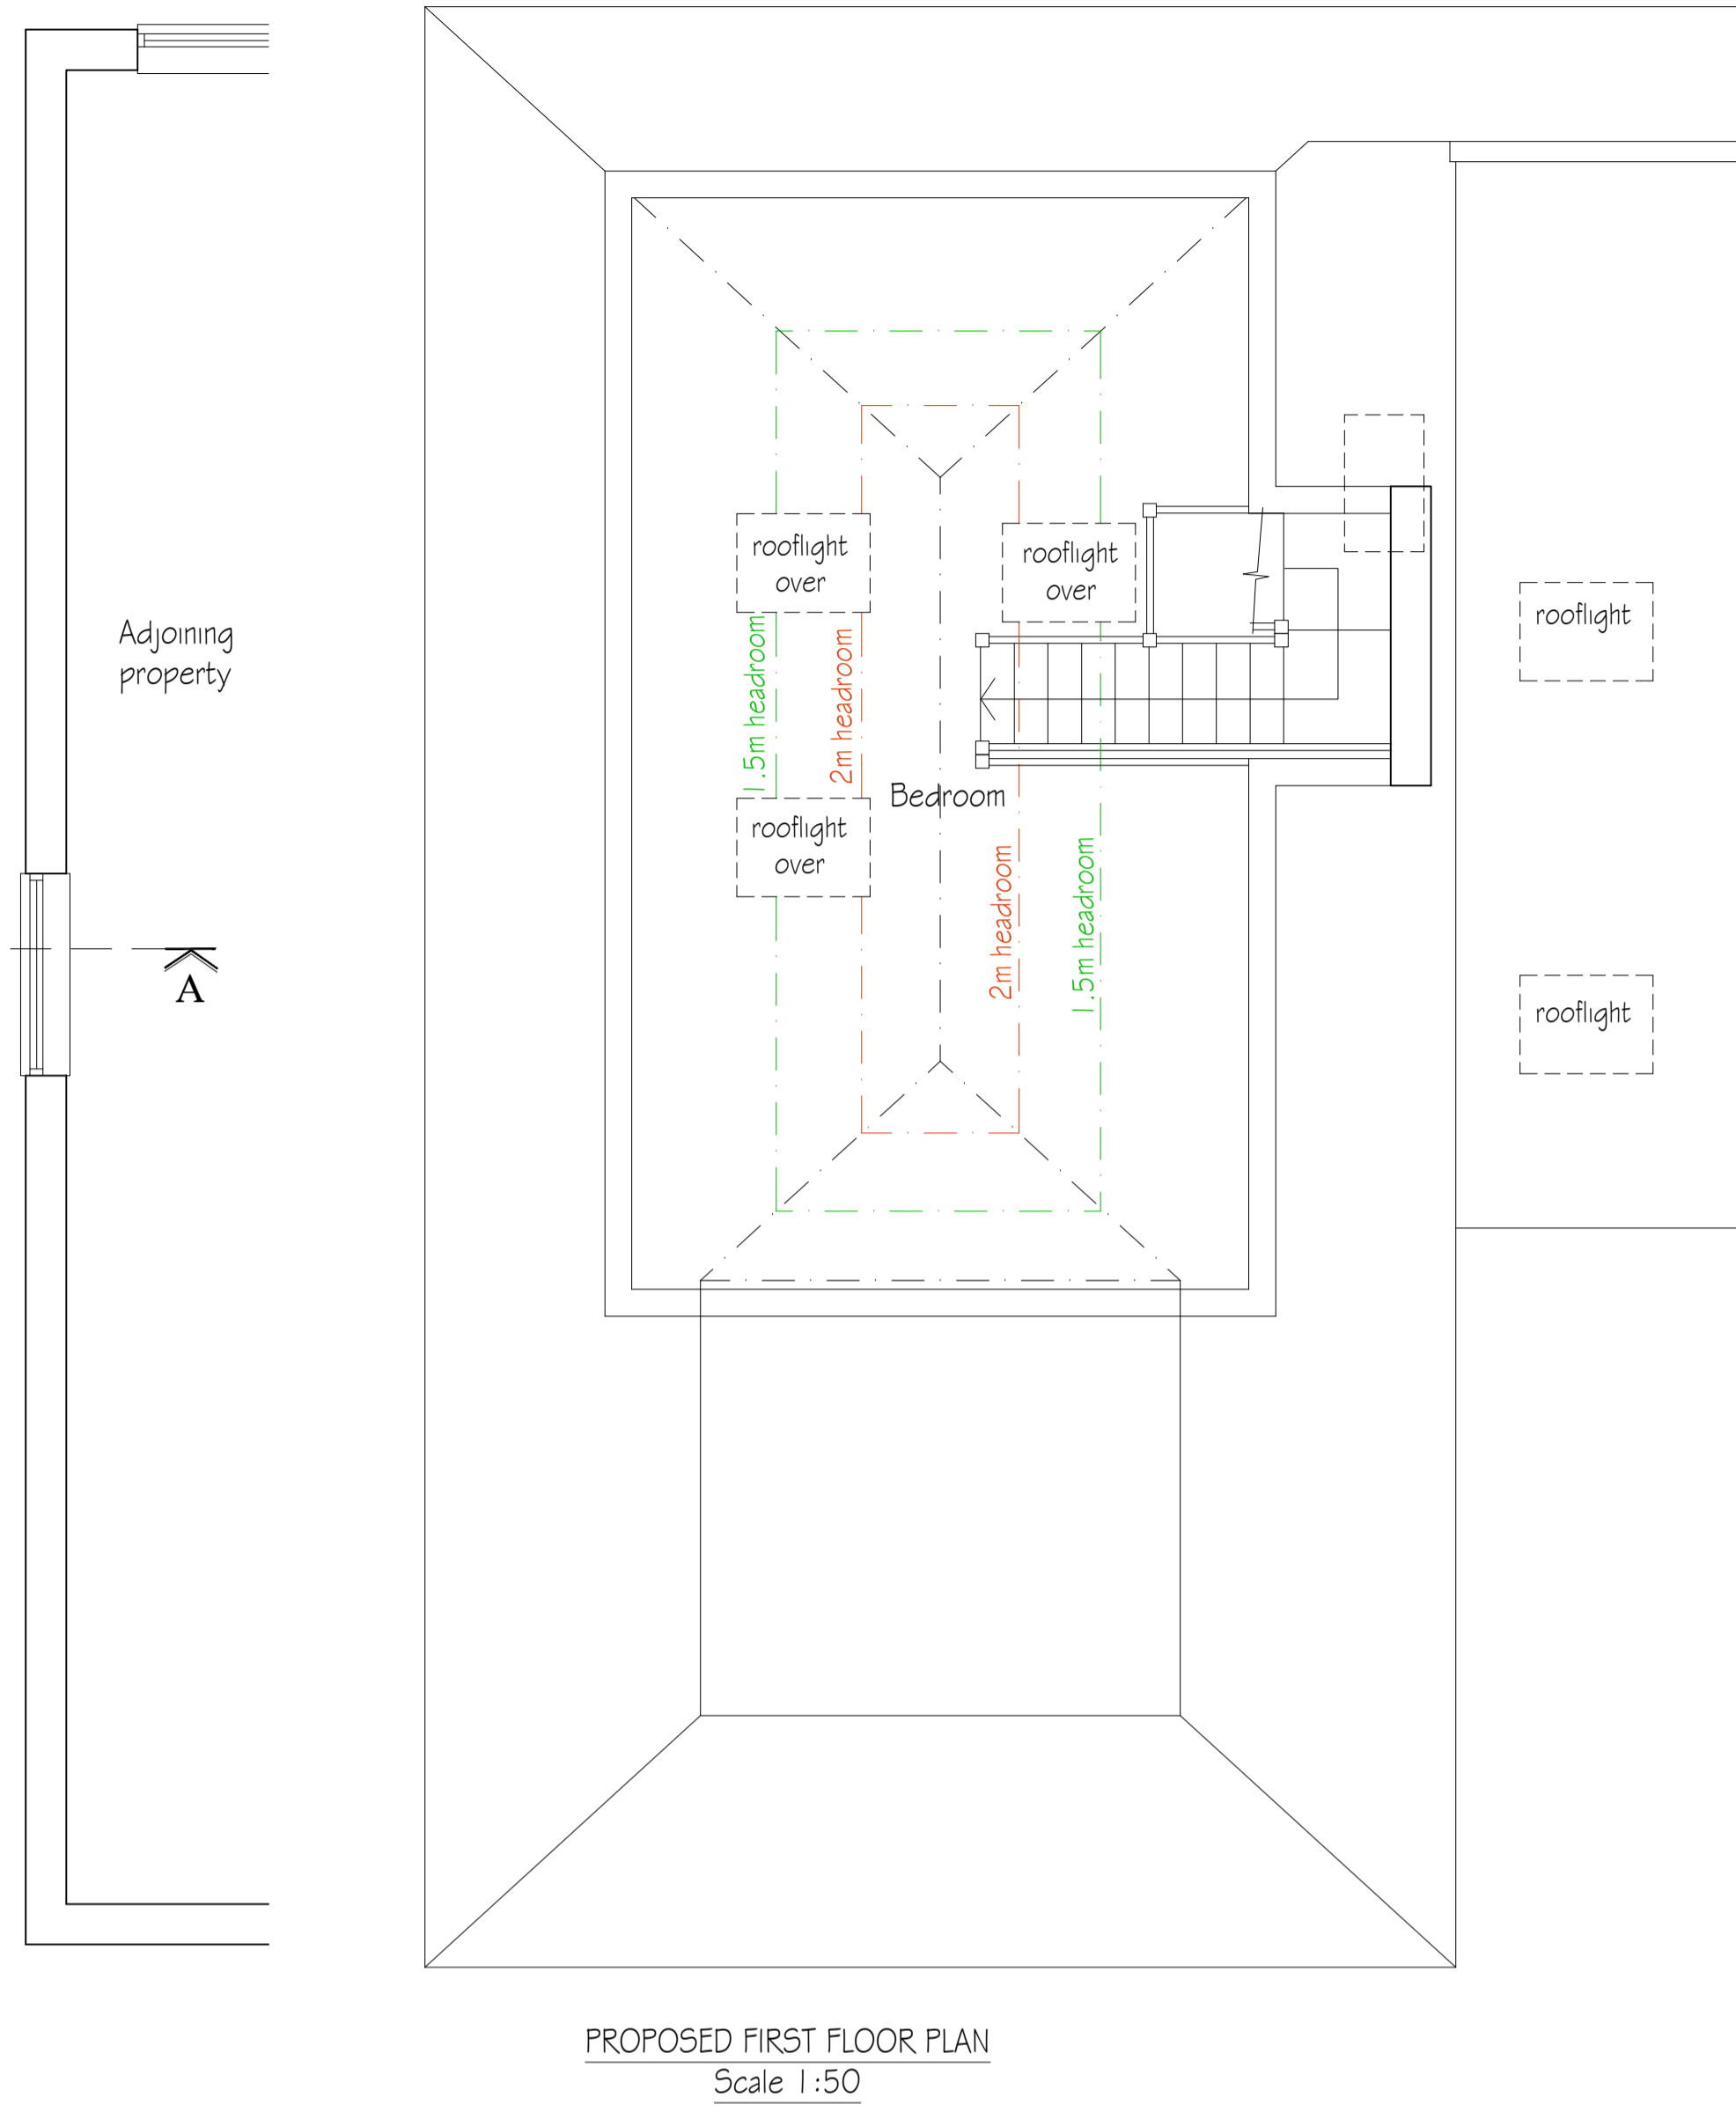


- NOTES
- DO NOT SCALE THIS DRAWINGS
 - ALL DIMENSIONS IN MILLIMETERS UNLESS STATED OTHERWISE.
 - THIS DRAWING IS TO BE READ IN CONJUNCTION WITH ALL CONSULTANTS/CONTRACTORS DRAWINGS AND SPECIFICATIONS.
 - THE SITE TEAM MUST INCLUDE FOR CARRYING OUT A FULL DIMENSIONAL SURVEY AND INSPECTION OF ALL THE AREAS TO ESTABLISH THE EXACT NATURE OF THE EXISTING CONSTRUCTION AND TO ENSURE THE TRUE FIT OF ALL RELEVANT ITEMS ARE CHECKED TO SITE DIMENSIONS

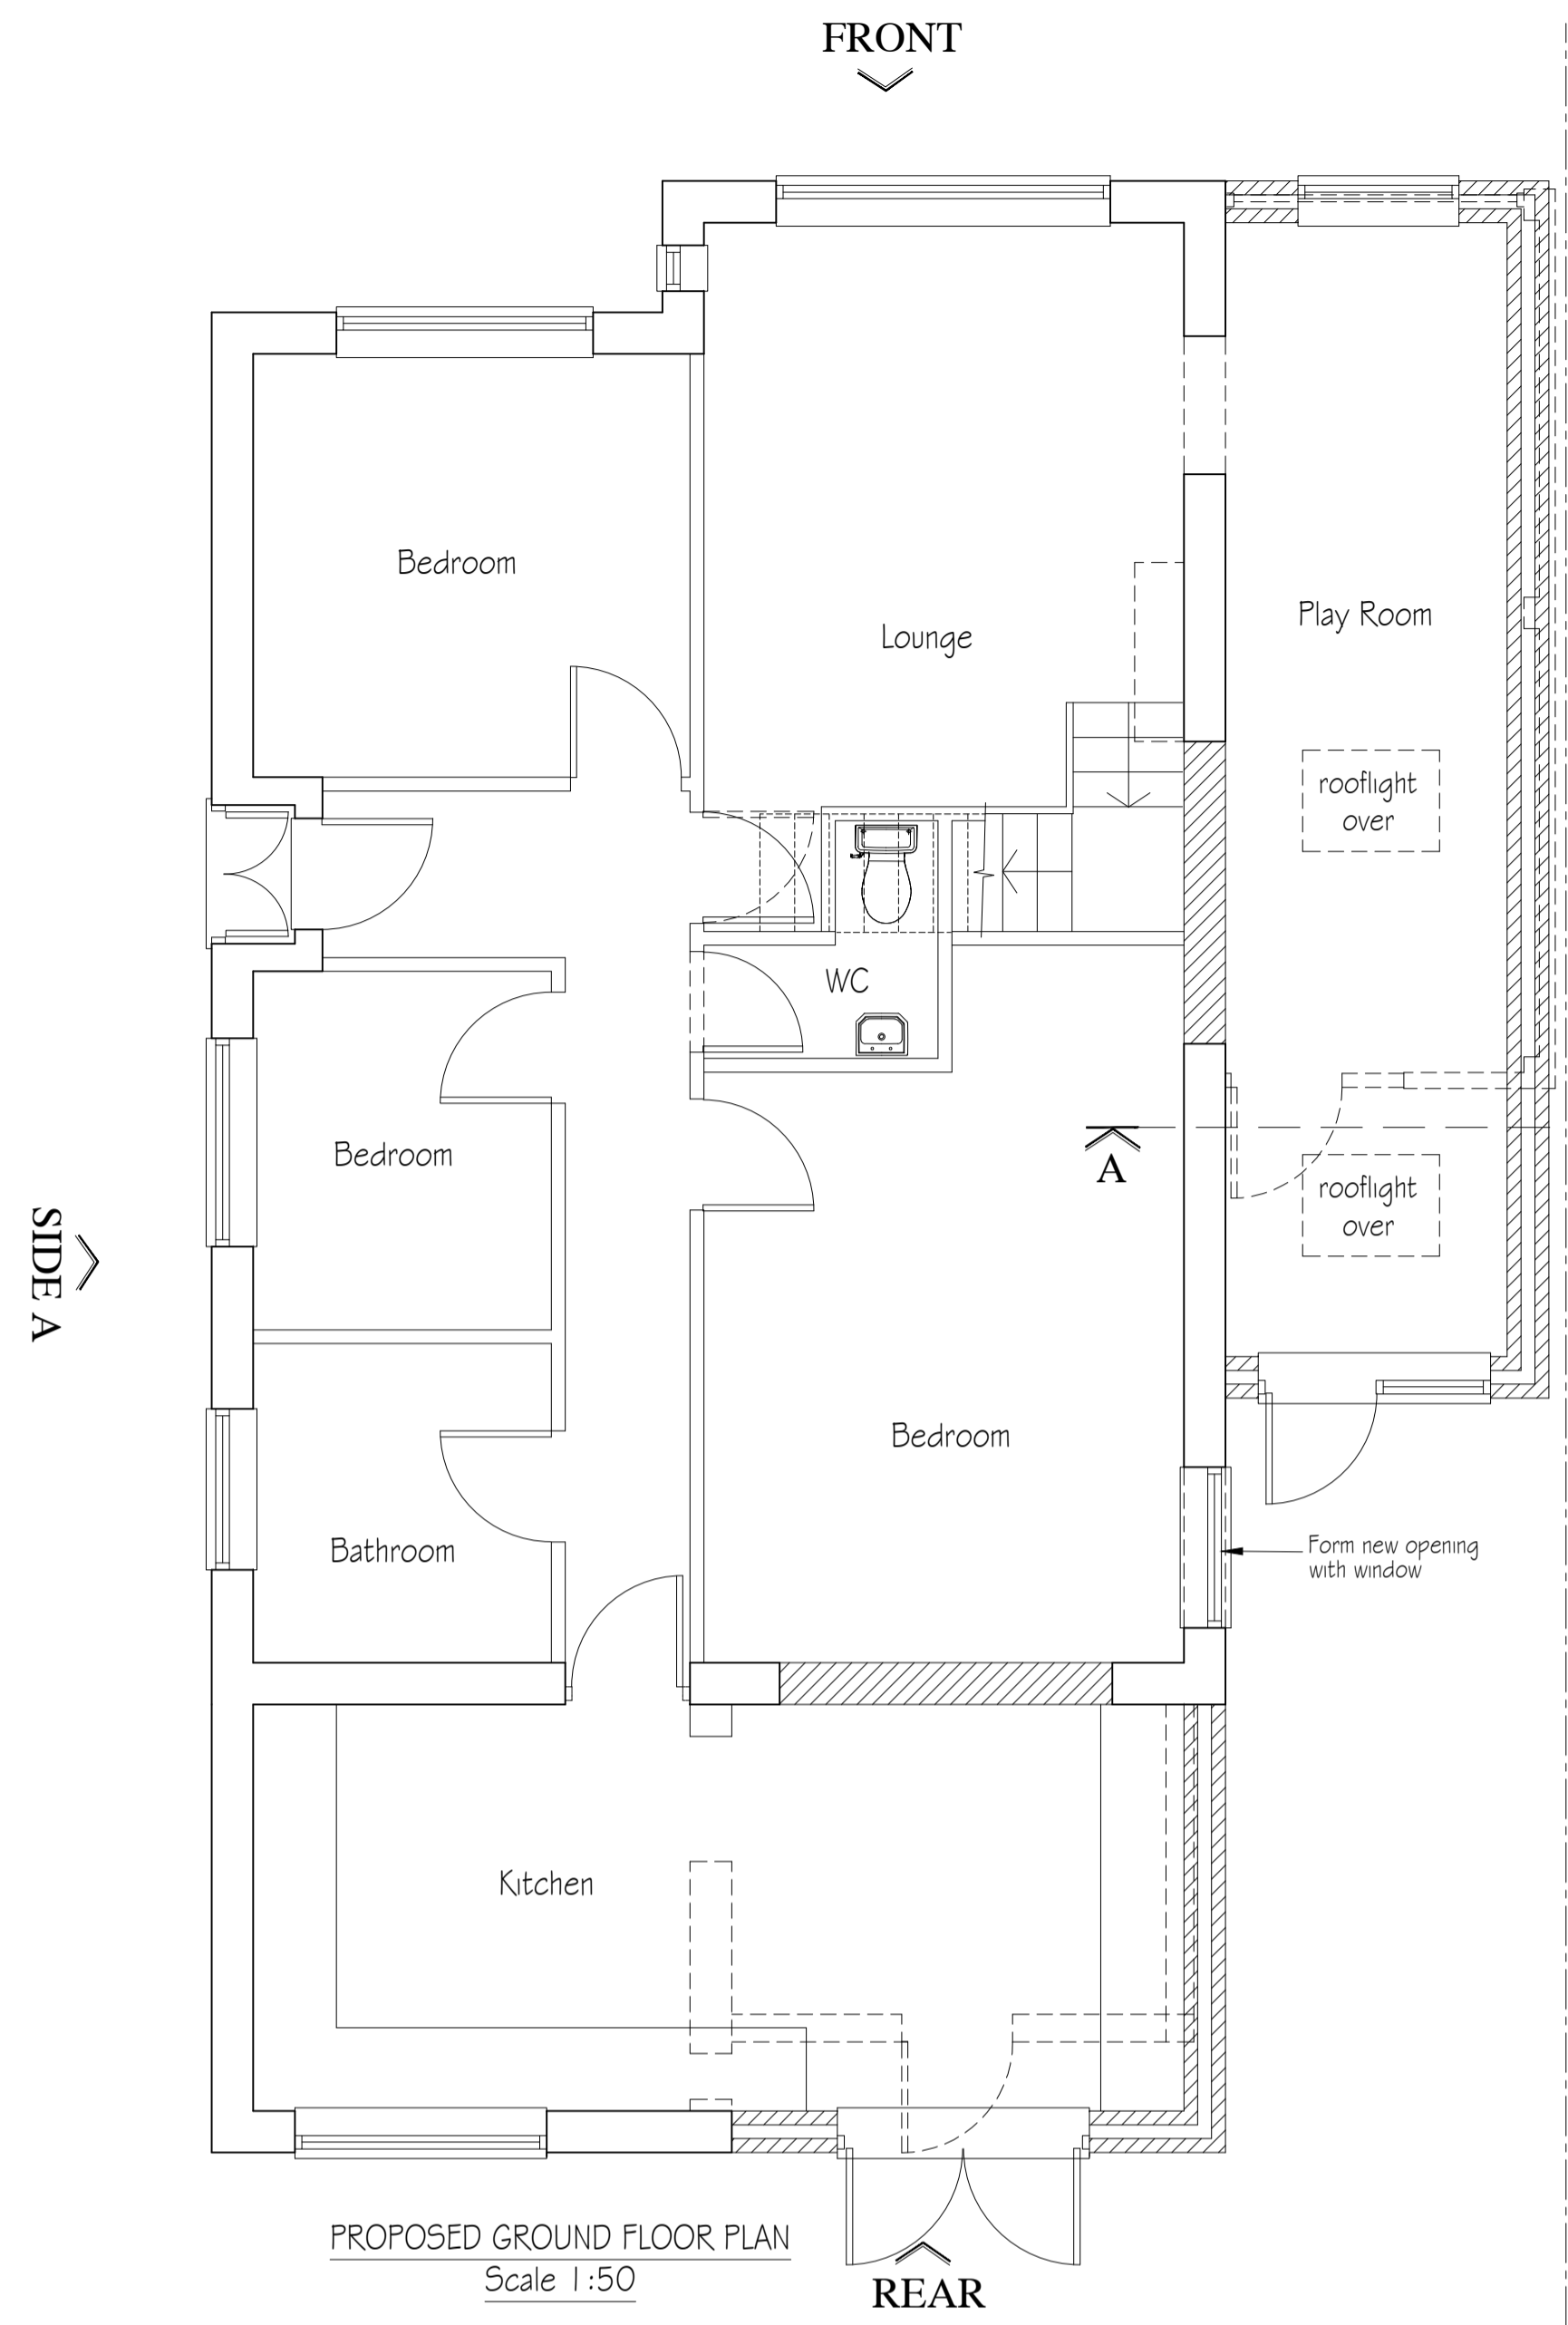

Revision	Description	Date
TITLE: PROPOSED FLOOR PLANS AND ELEVATIONS		
PROJECT: 10 AVENUE ROAD, BEXLEYHEATH, DA7 4ER		DATE: 30.01.2024
SCALE: 1:100@A1		SCALE: 1:100@A1
JOB No: 4037		JOB No: 4037
DWG No: 4037/LO/02		DWG No: 4037/LO/02