


Existing Site Plan
Scale 1:200

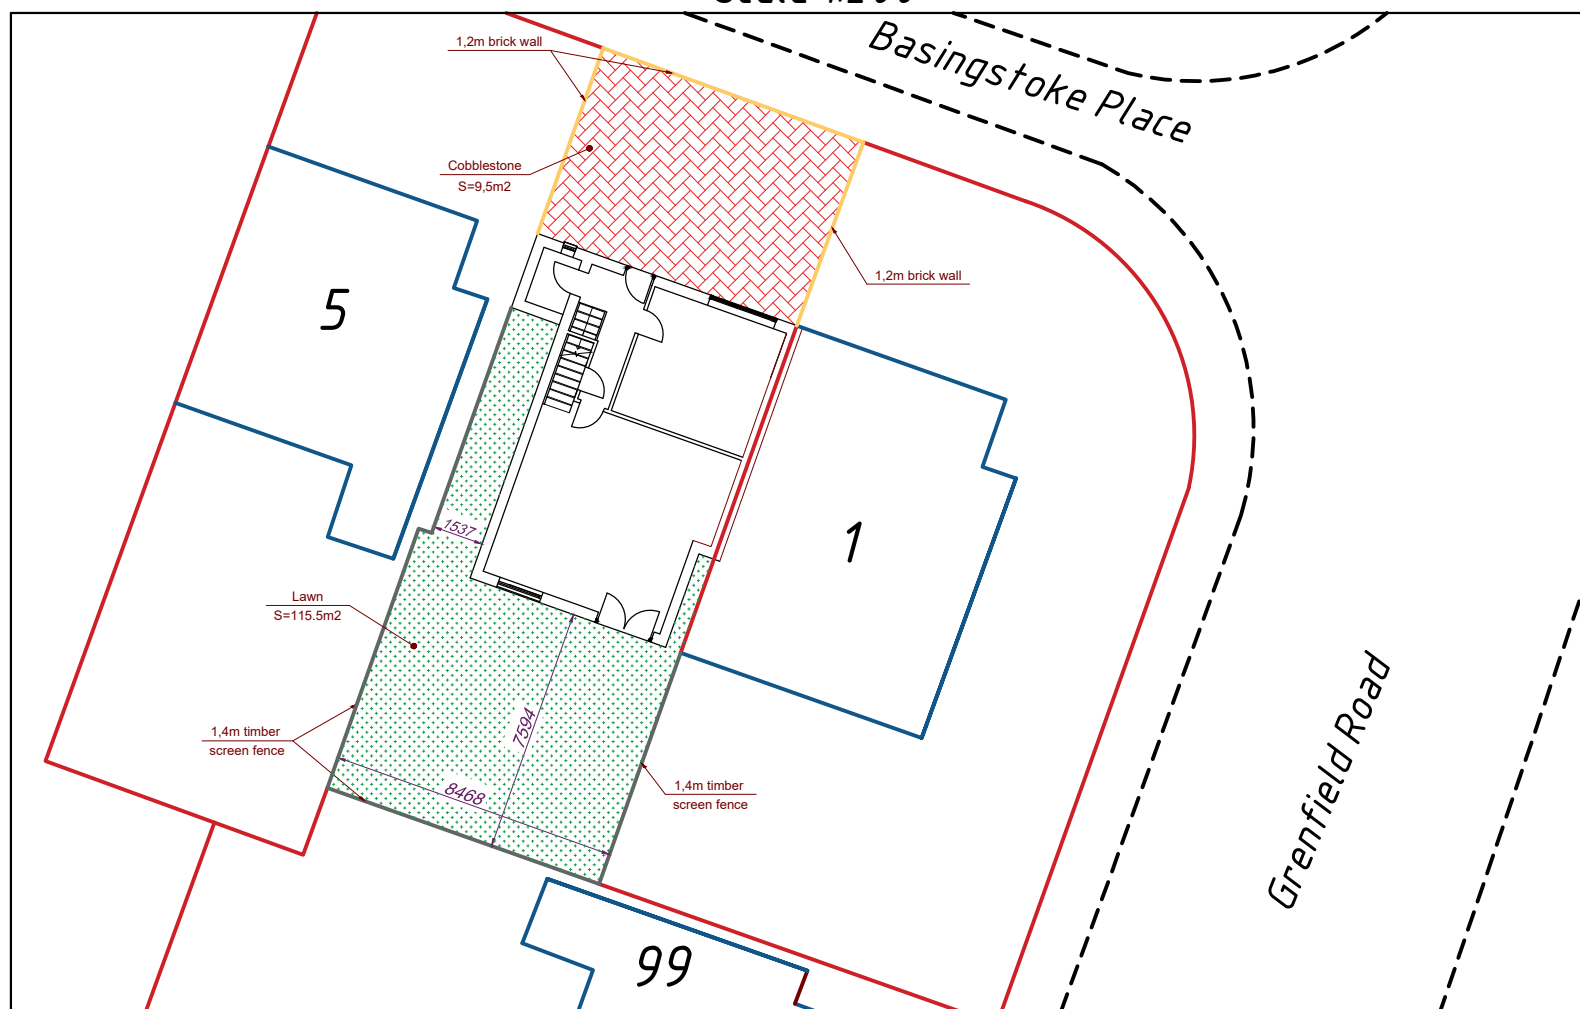

Proposed Site Plan
Scale 1:200

Location Site Plan
Scale 1:1250



								13 - 02 - 24 - LD
								Basingstoke Place
			Sign	Date	Stage	Sheet	Sheets	Scale
Main	Gaudiesius				SP	1	1	1:1250
Drawn by	Kindrat							
Checked by	Gaudiesius							
								Location Site plan

