




SOUTH ELEVATION

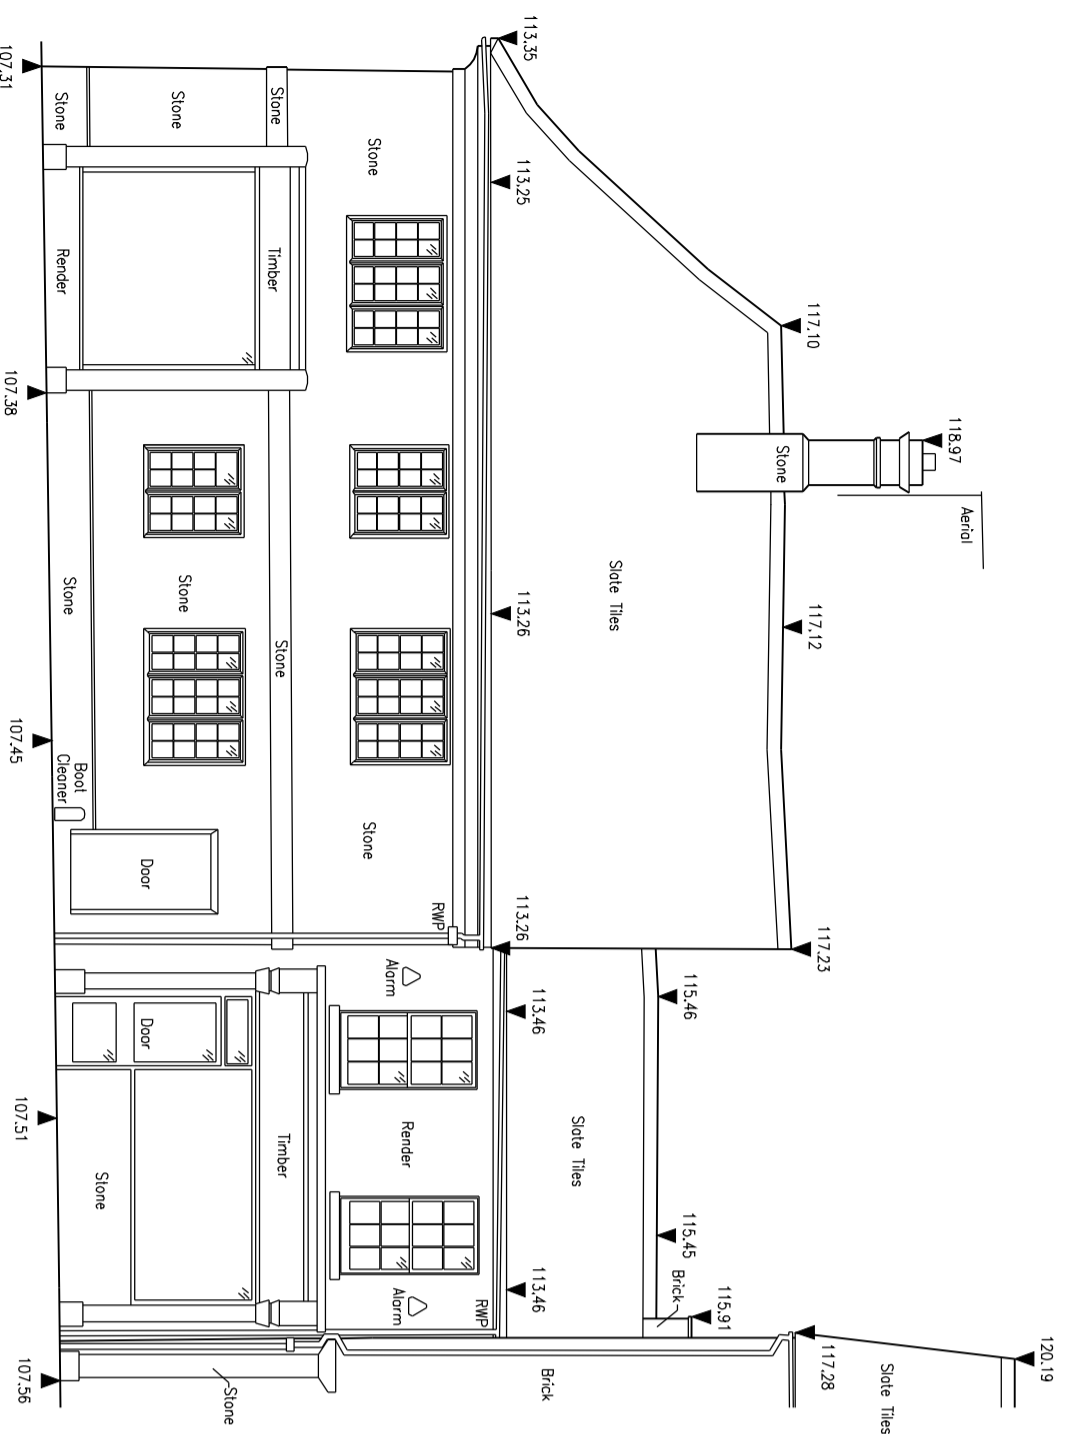

EAST ELEVATION

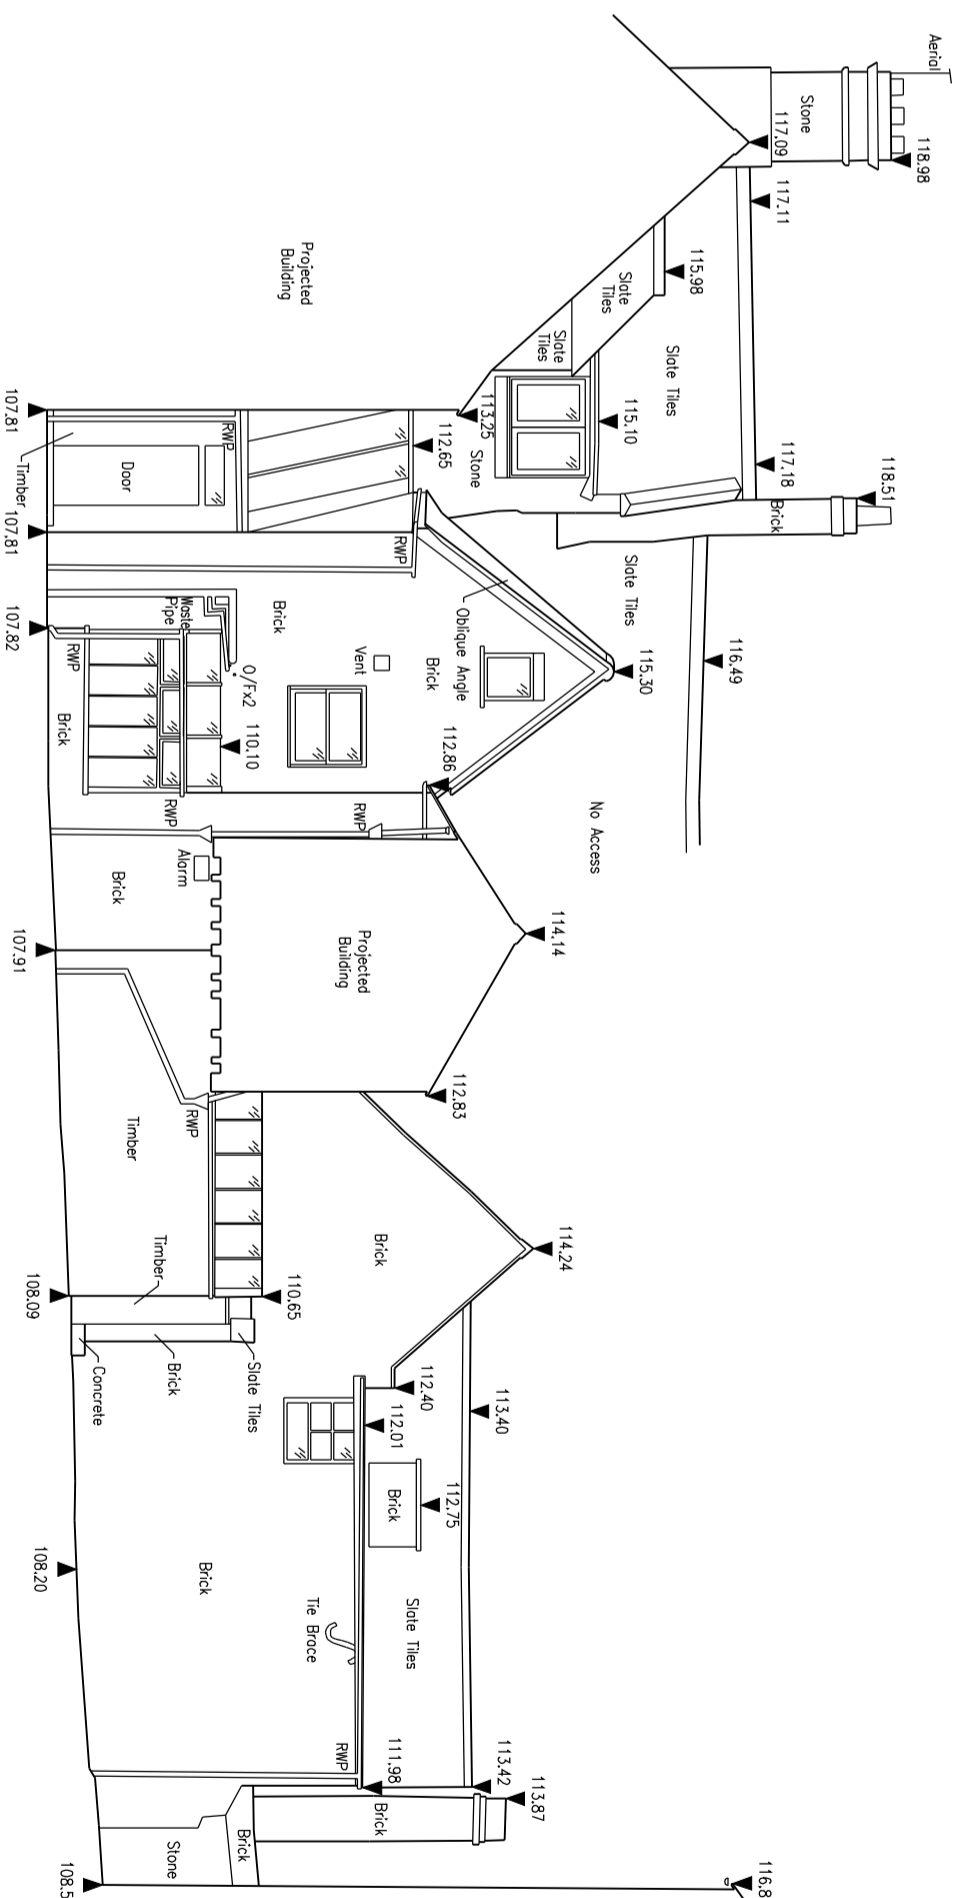

NORTH ELEVATION

 

Proposed Conversion of  
 13A High St, Oakham  
 to Form 2No. Self Contained Flats  
 For Mr. & Mrs. R.D & J.H Tyler  
**SURVEY AS EXISTING**  
 - Elevations

Scale 1:100 @ A2 DRWG. No.

Drawn LAD **1666-06**

Date FEB 2024 Ckd MGW

Thomas Wilson Architects

23 MILL STREET • OAKHAM • Rutland • LE15 8EA  
 Telephone 01572 725764 Email mail@thomaswilsonarchitects.co.uk  
 All dimensions are to be checked on site by the General Contractor. No dimensions are to be scaled from this drawing. *This drawing is Copyright.*