




GROUND FLOOR PLAN

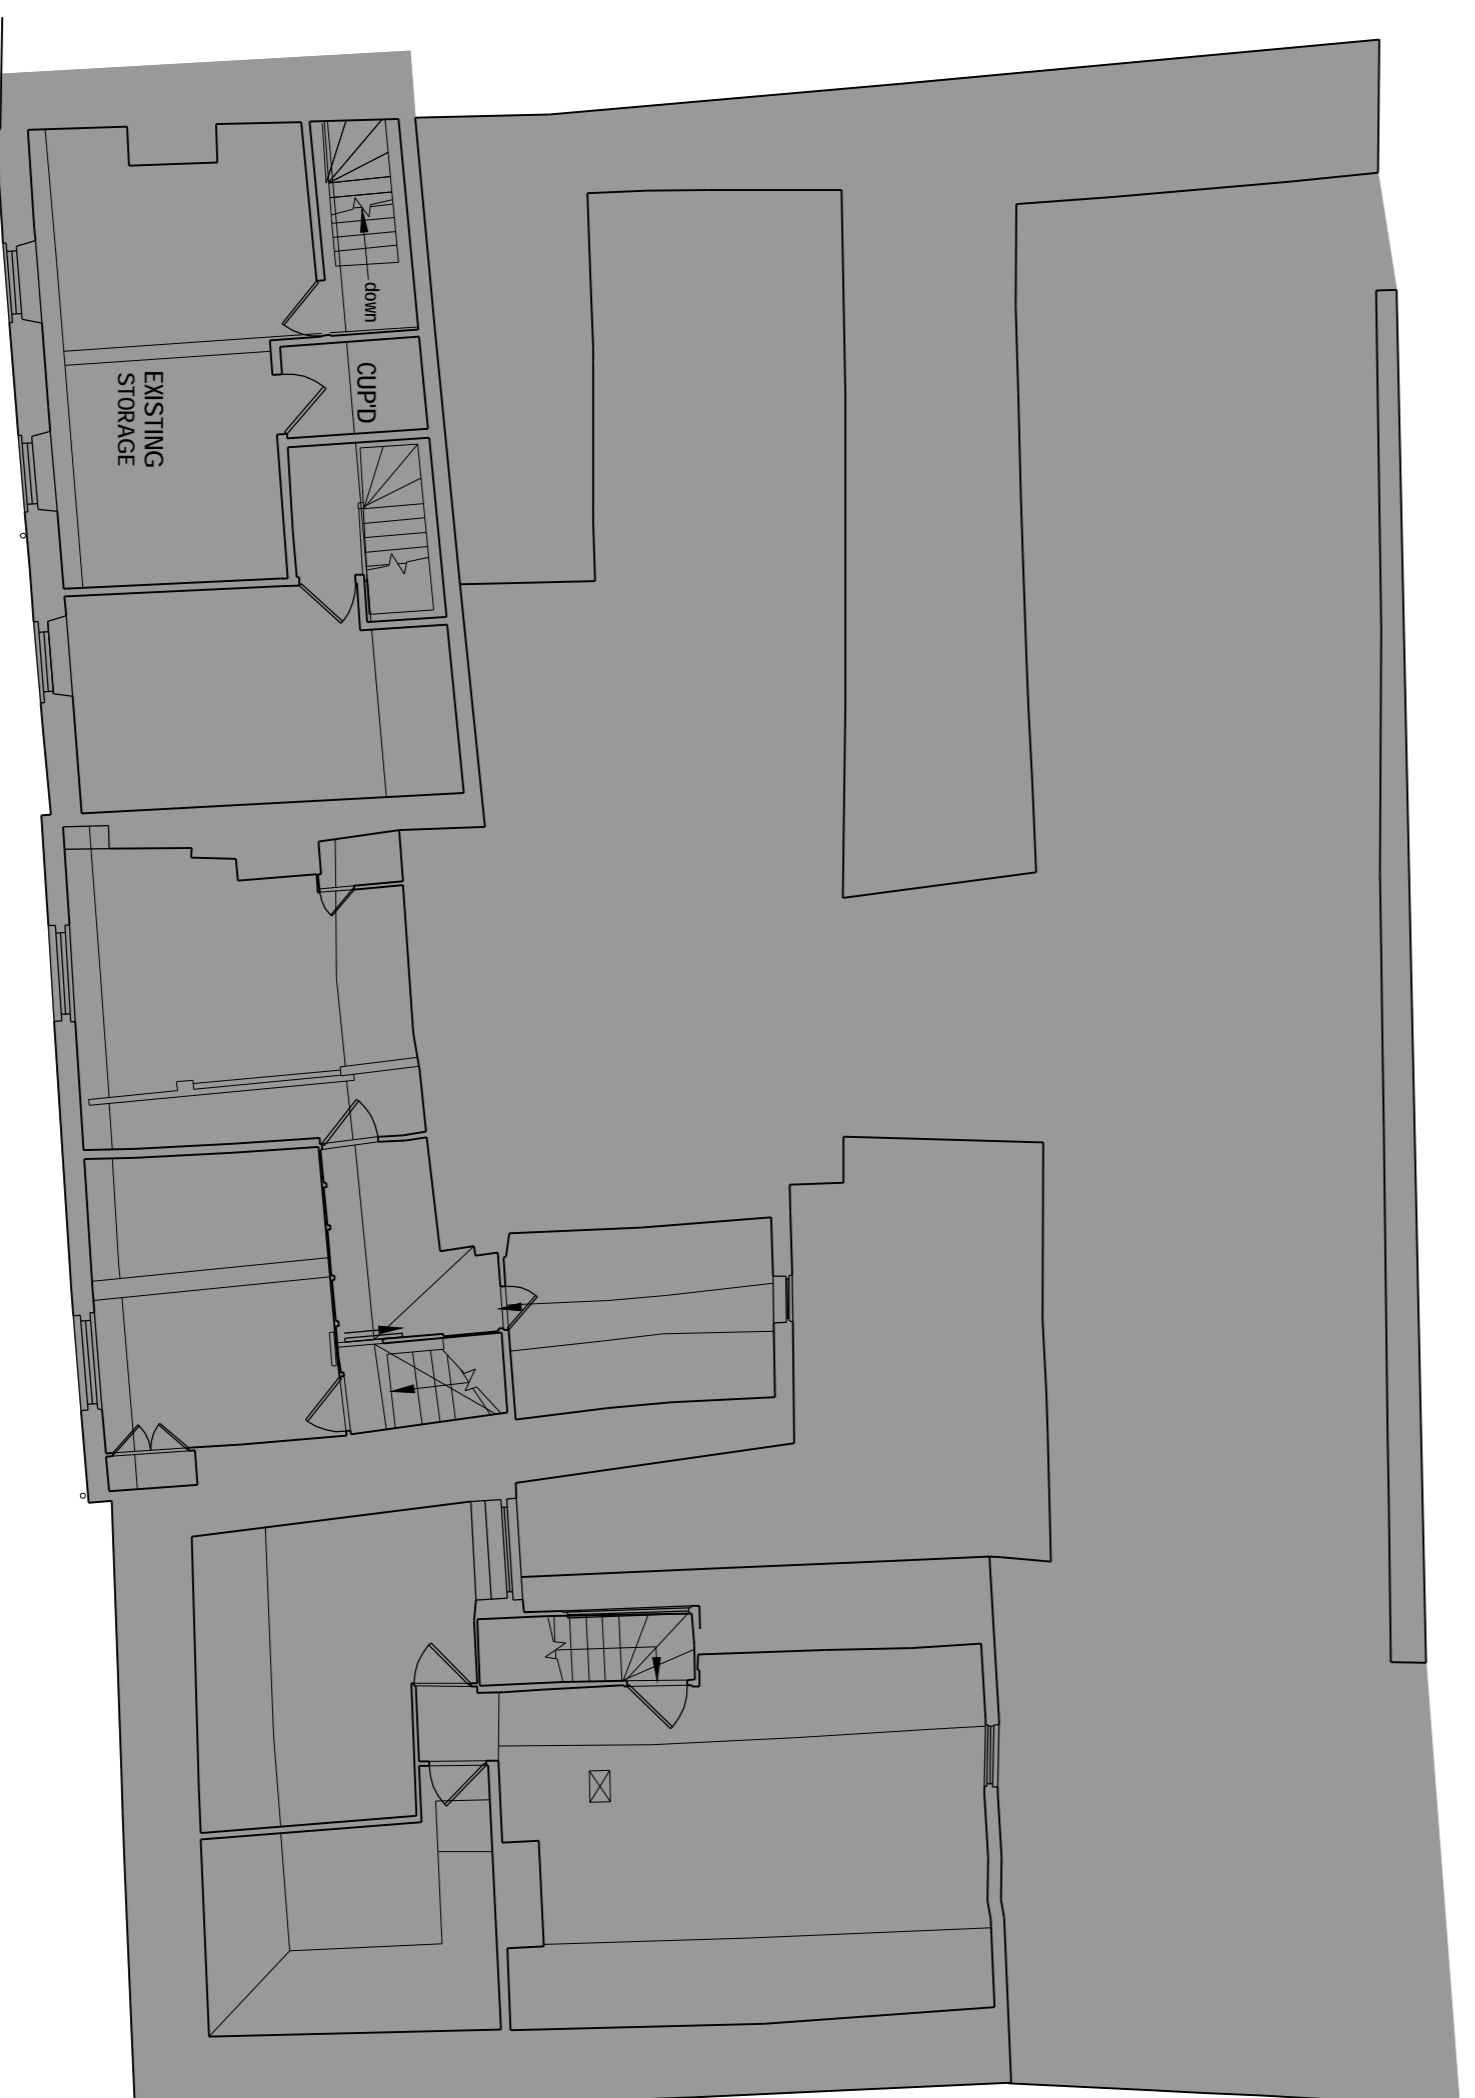

FIRST FLOOR PLAN



SECOND FLOOR PLAN

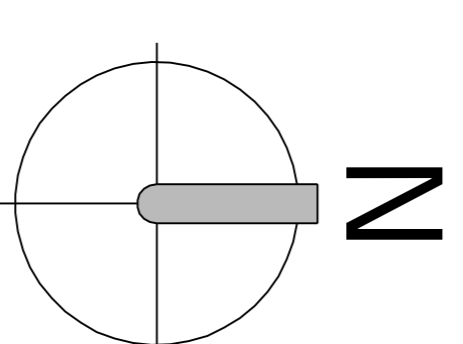 

Proposed Conversion of
13A High St, Oakham
to Form 2 No. Self Contained Flats
For Mr & Mrs. R.D & J.H Tyler

SCHEME DESIGN
- Floor Plans

Scale 1:100 @ A1 DRWG. No.

Drawn LAD **1666-07**

Date FEB 2024 CKD MGW

Thomas Wilson Architects

23 MAIN STREET • OAKHAM • Rutland • LE19 8EA
Telephone 01827 222968 Fax 01827 222969
All dimensions are to be checked on site by the General Contractor. No dimensions are to be scaled from this drawing. *This drawing is Copyright.*