




EXISTING SIDE/SECTION AA ELEVATION
SCALE 1:100

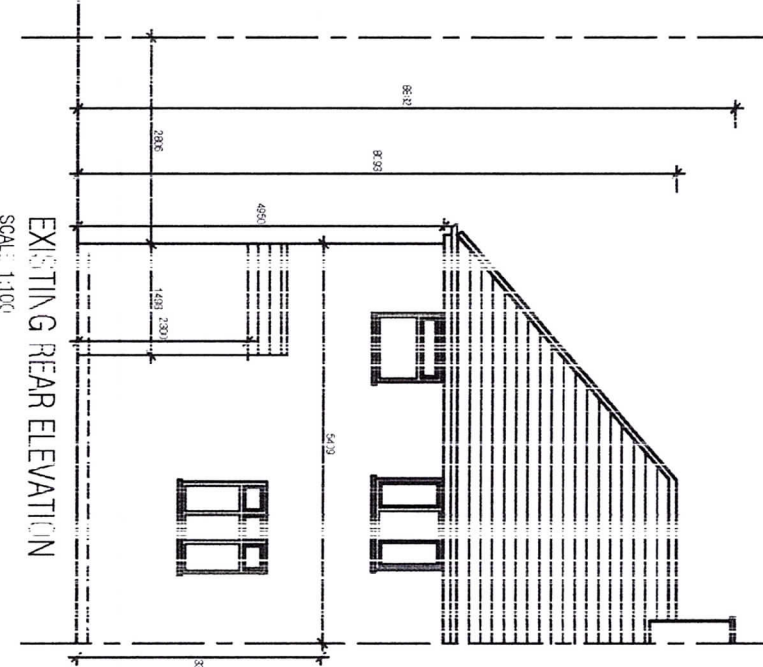

EXISTING REAR ELEVATION
SCALE 1:100

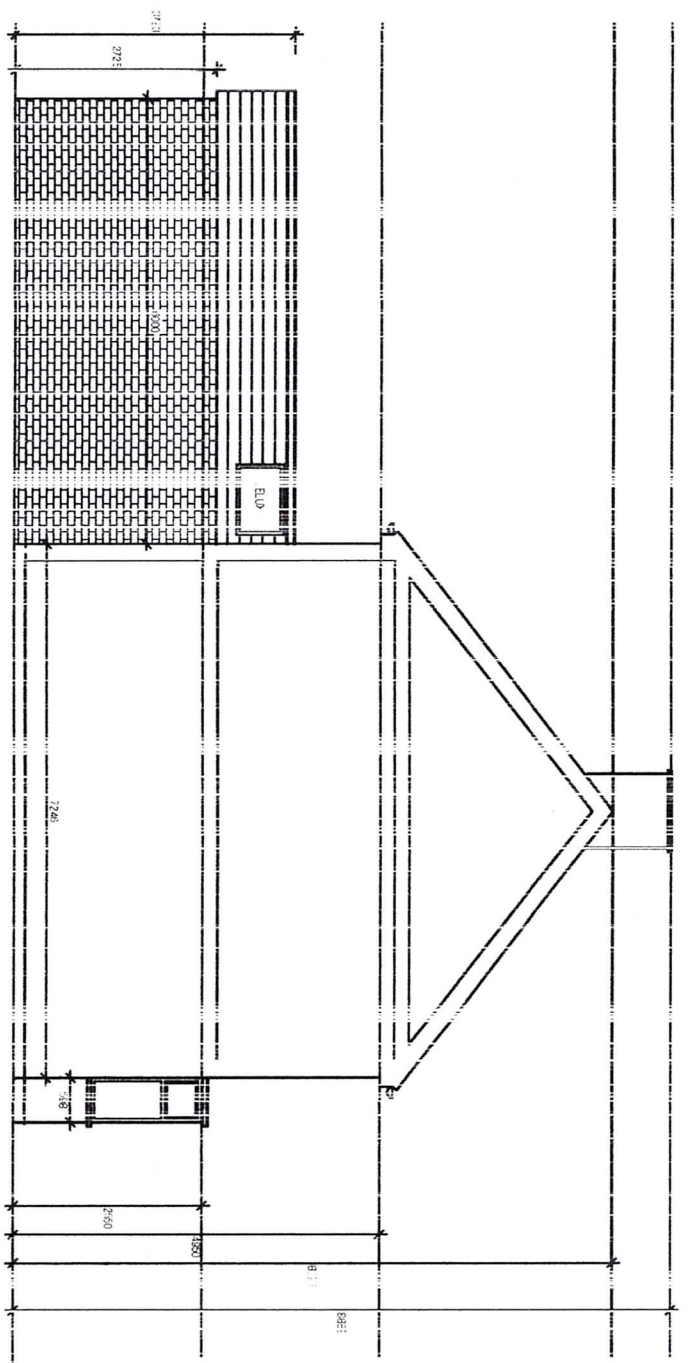

PROPOSED SIDE/SECTION AA ELEVATION
SCALE 1:100

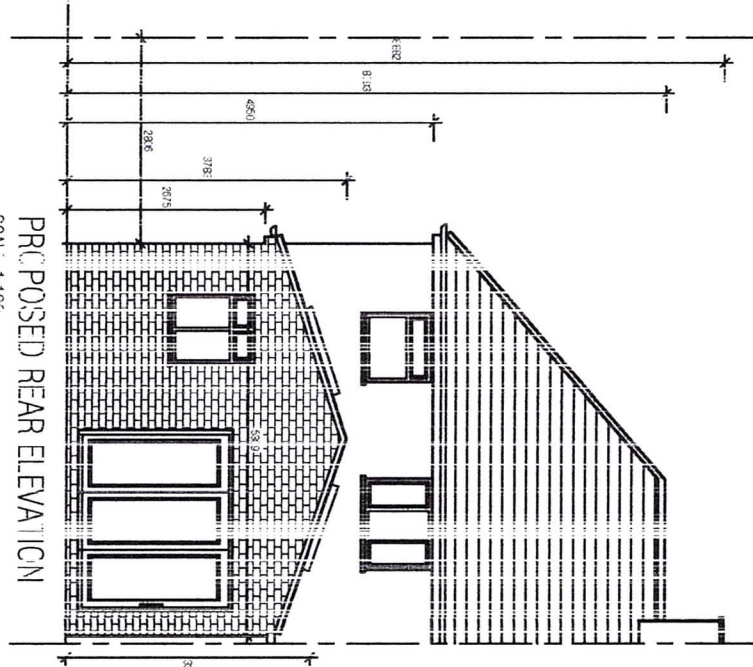


PROPOSED REAR ELEVATION
SCALE 1:100

13 Architectural
Urban Design
Town Planning Consultants
Building Surveyors


Corstulants Ltd
Architecture
Property Development
Cost Consultants
Party Wall Surveys

8 COPLEY AVENUE LEICESTER LE5 5WA
ODPLDR@WINGS@GMAIL.COM 01412502035


PROJECT		MR D SINGH AND MRS J KAUR	
PROJECT ADDRESS		136 WARBOROUGH ROAD LEICESTER	
SCALE	A5 A4/A3	DRAWN	AO
DATE	18-02-2022	STATUS	PLANNING
DRAWING NO.	01/1	REVISION	

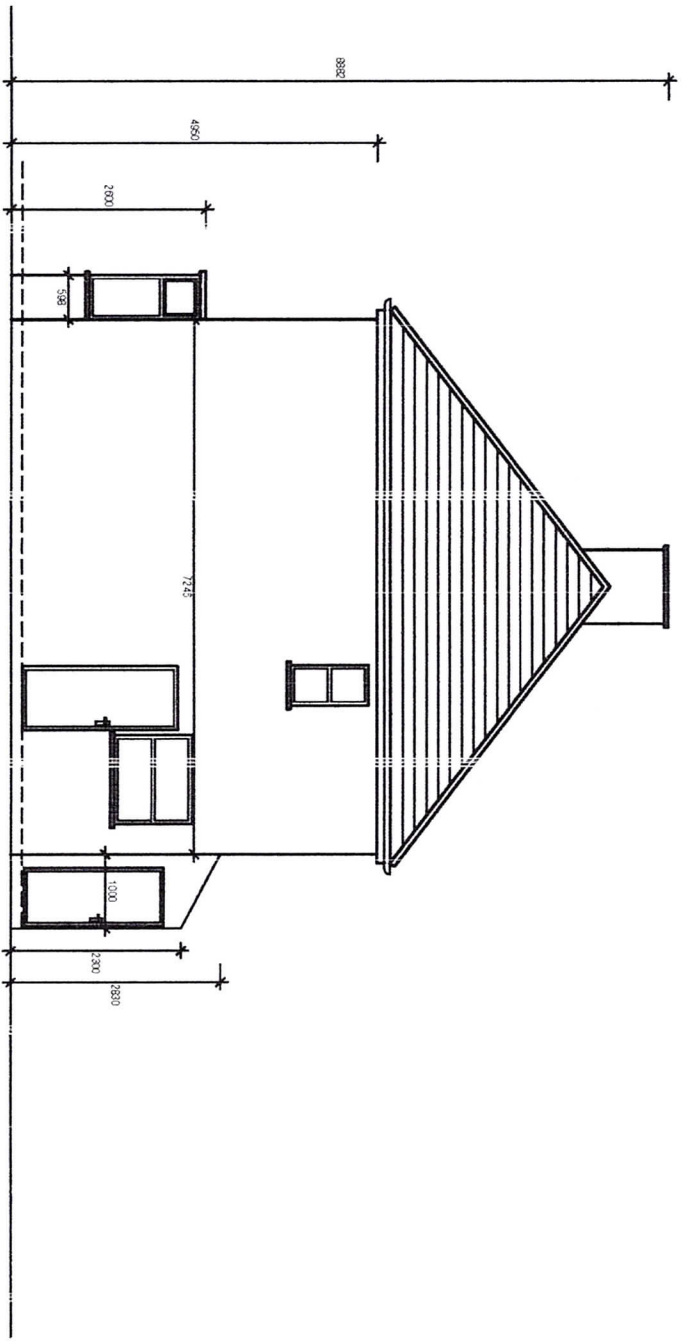


EXISTING SIDE ELEVATION
SCALE 1:100

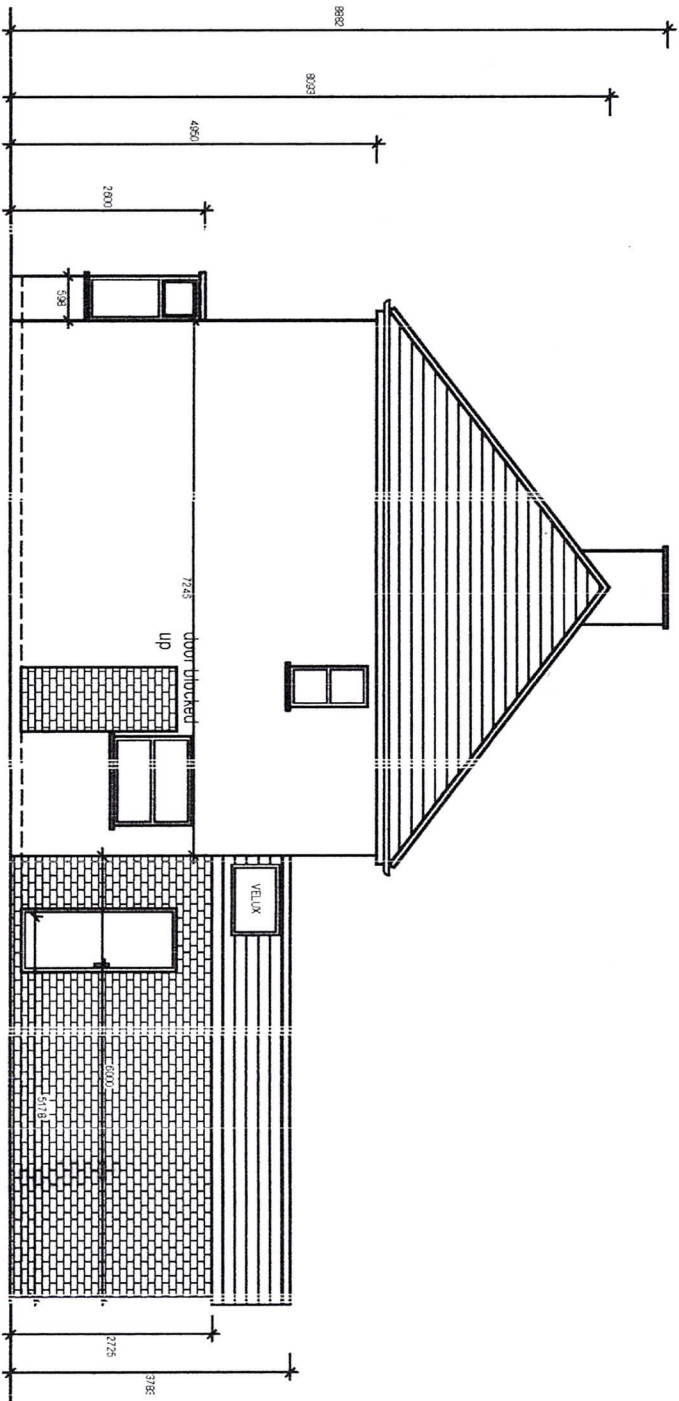

PROPOSED SIDE ELEVATION
SCALE 1:100

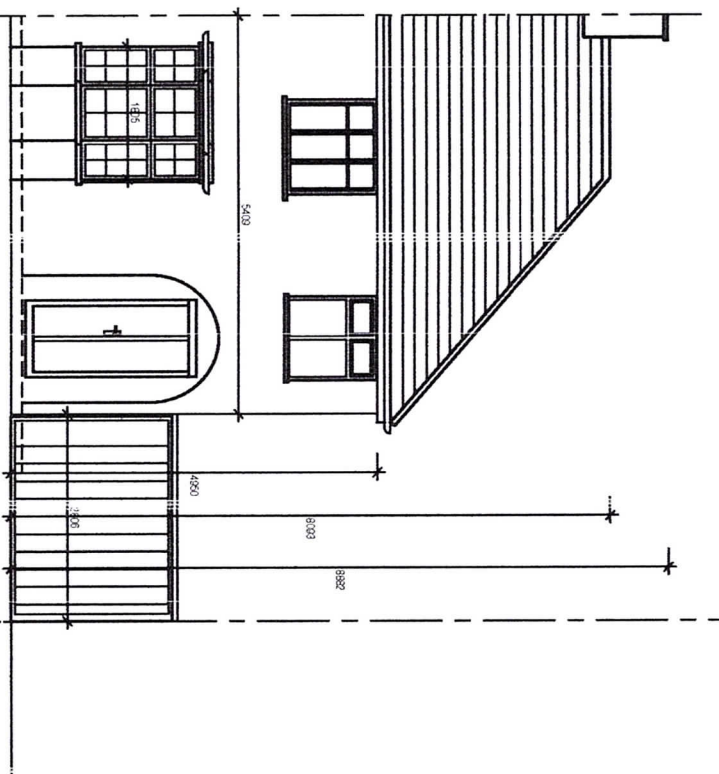

EXISTING FRONT ELEVATION
SCALE 1:100

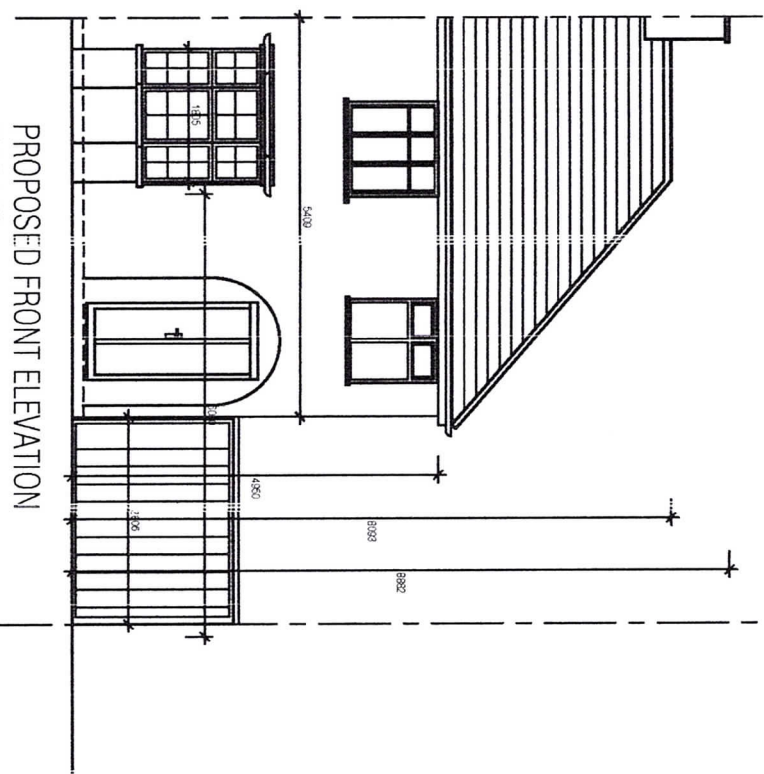

PROPOSED FRONT ELEVATION
SCALE 1:100
NO CHANGES

PROJECT	MR. D SINGH AND MRS. J KAUR	SCALE	AS ANNOTATED	DRAWN	AO	PACKED	FO
DATE	18-02-2022	STATUS	PLANNING	DRAWING NO.	008	REVISION	
PROJECT	136 NARBOROUGH ROAD LEICESTER LE1CS						